




PROPOSED CONSTRUCTION OF GROUP HAND- WASHING STATION FOR MUSTAQBAL PRIMARY SCHOOL IN BAIDOA- SOUTHWEST, SOMALIA.

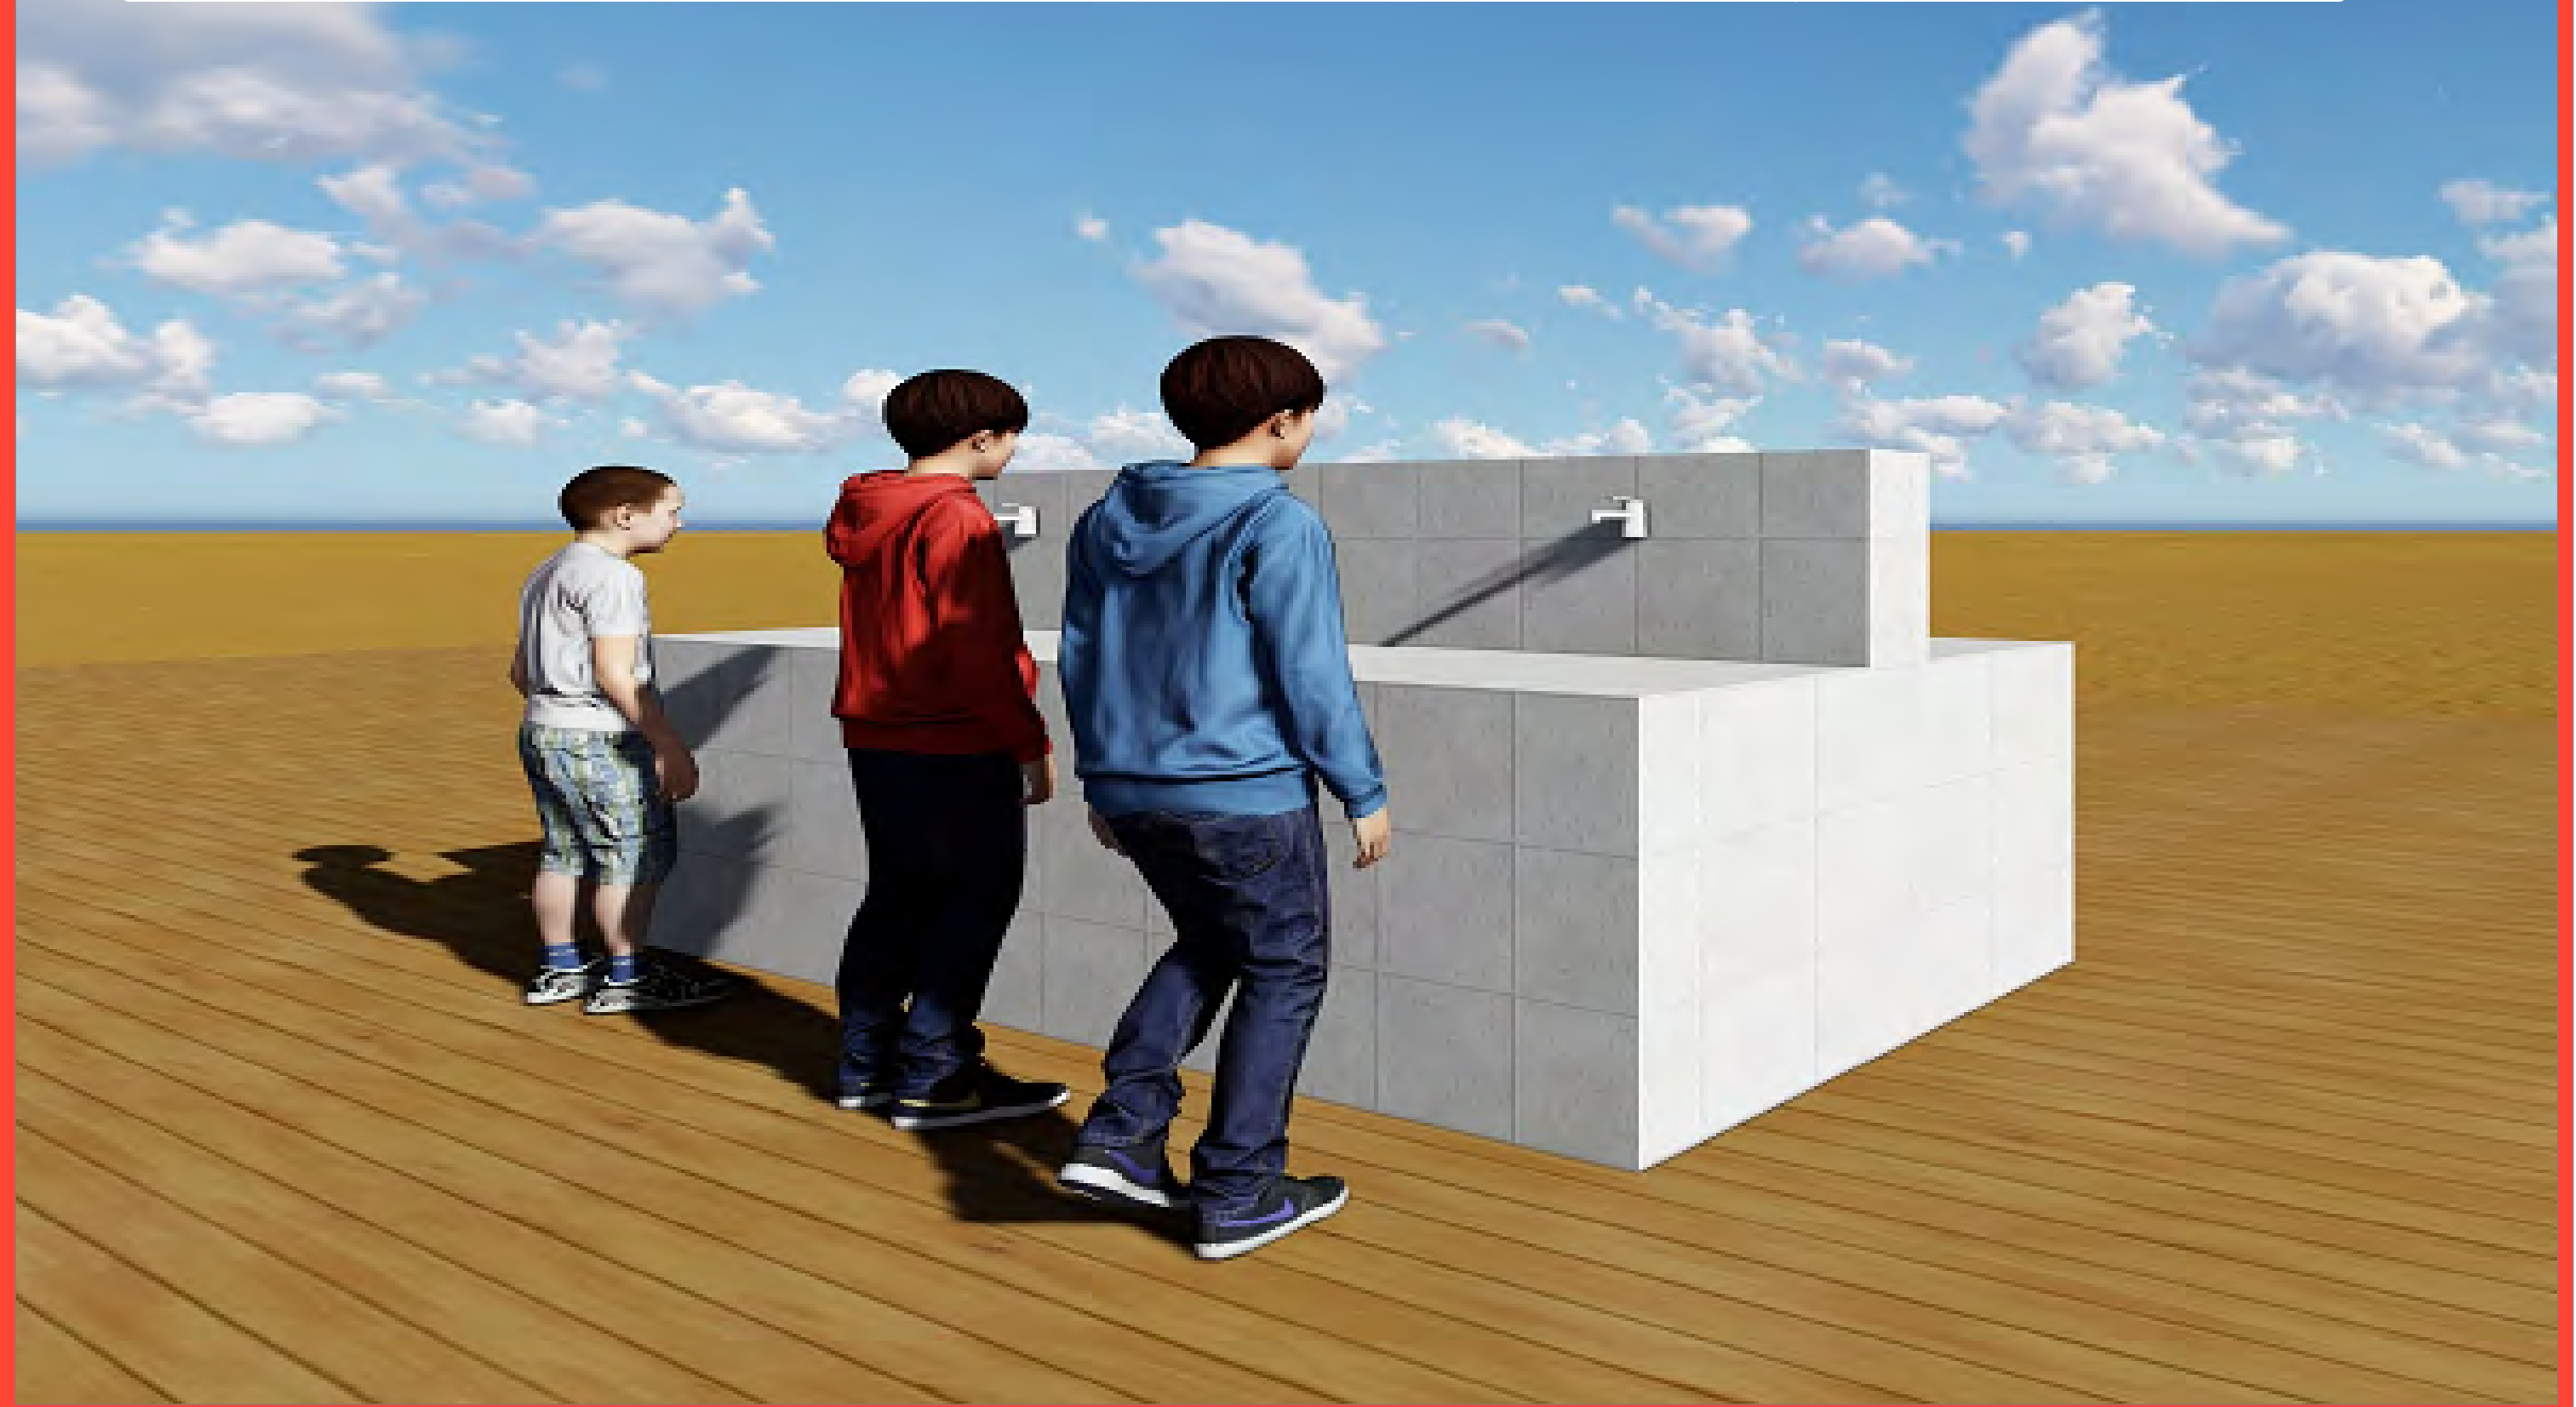


Group hand-washing station.

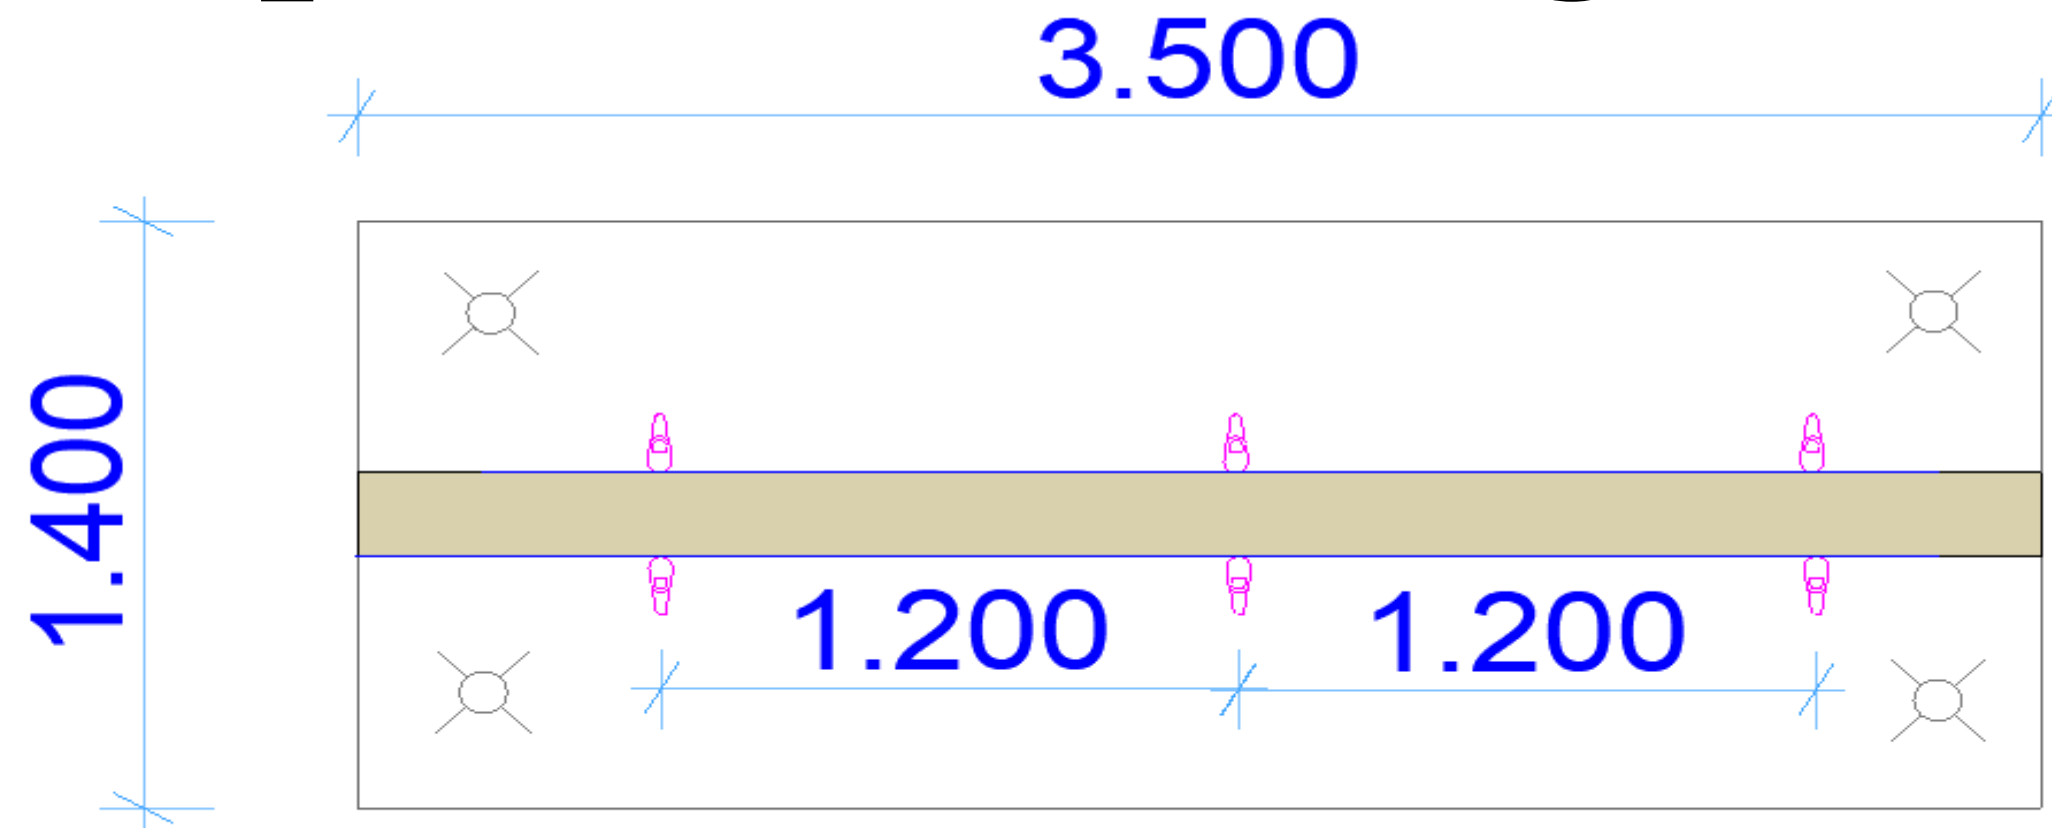

Floor Plan

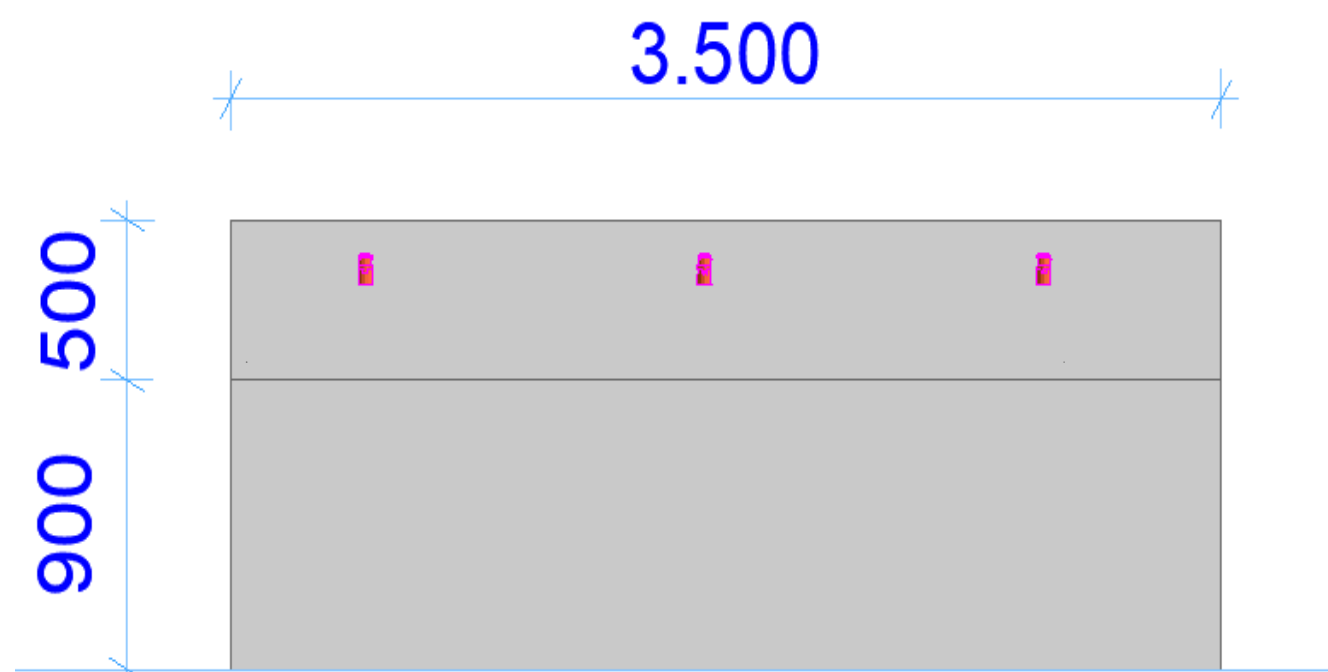

Elevation

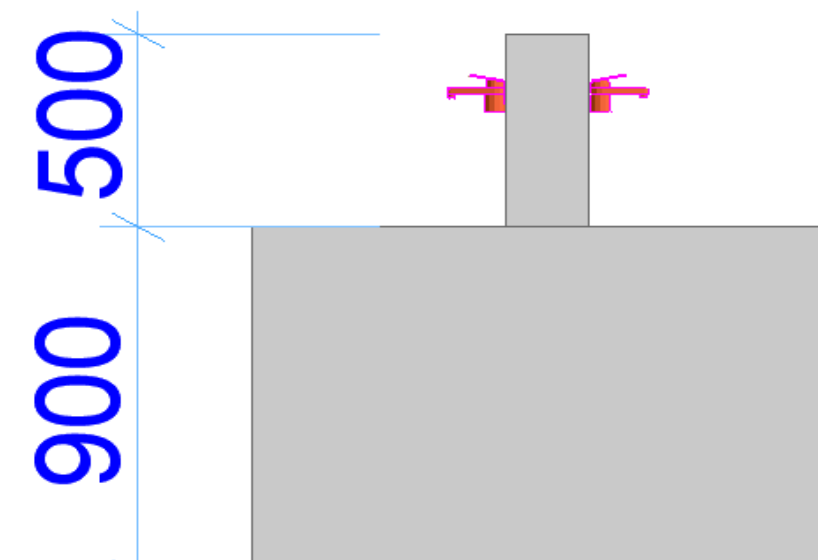

Side

PROJECT DETAILS

Client:



Implementation Partner:



ADRA SOMALIA

Project title:

PROPOSED CONSTRUCTION OF GROUP HANDWASHING STATION
FOR MUSTAQBAL PRIMARY SCHOOL IN BAIDOA- SOUTHWEST,
SOMALIA.

Drawing Title:

Plan & Elevations

Reviewed by:

Eng. Moffat

Drawn by:

Eng. Abdirizak Dahir

Checked by:


Sheet No.

03

Scale: N/A

Date: July, 2021

ARCHITECTURAL DRAWINGS

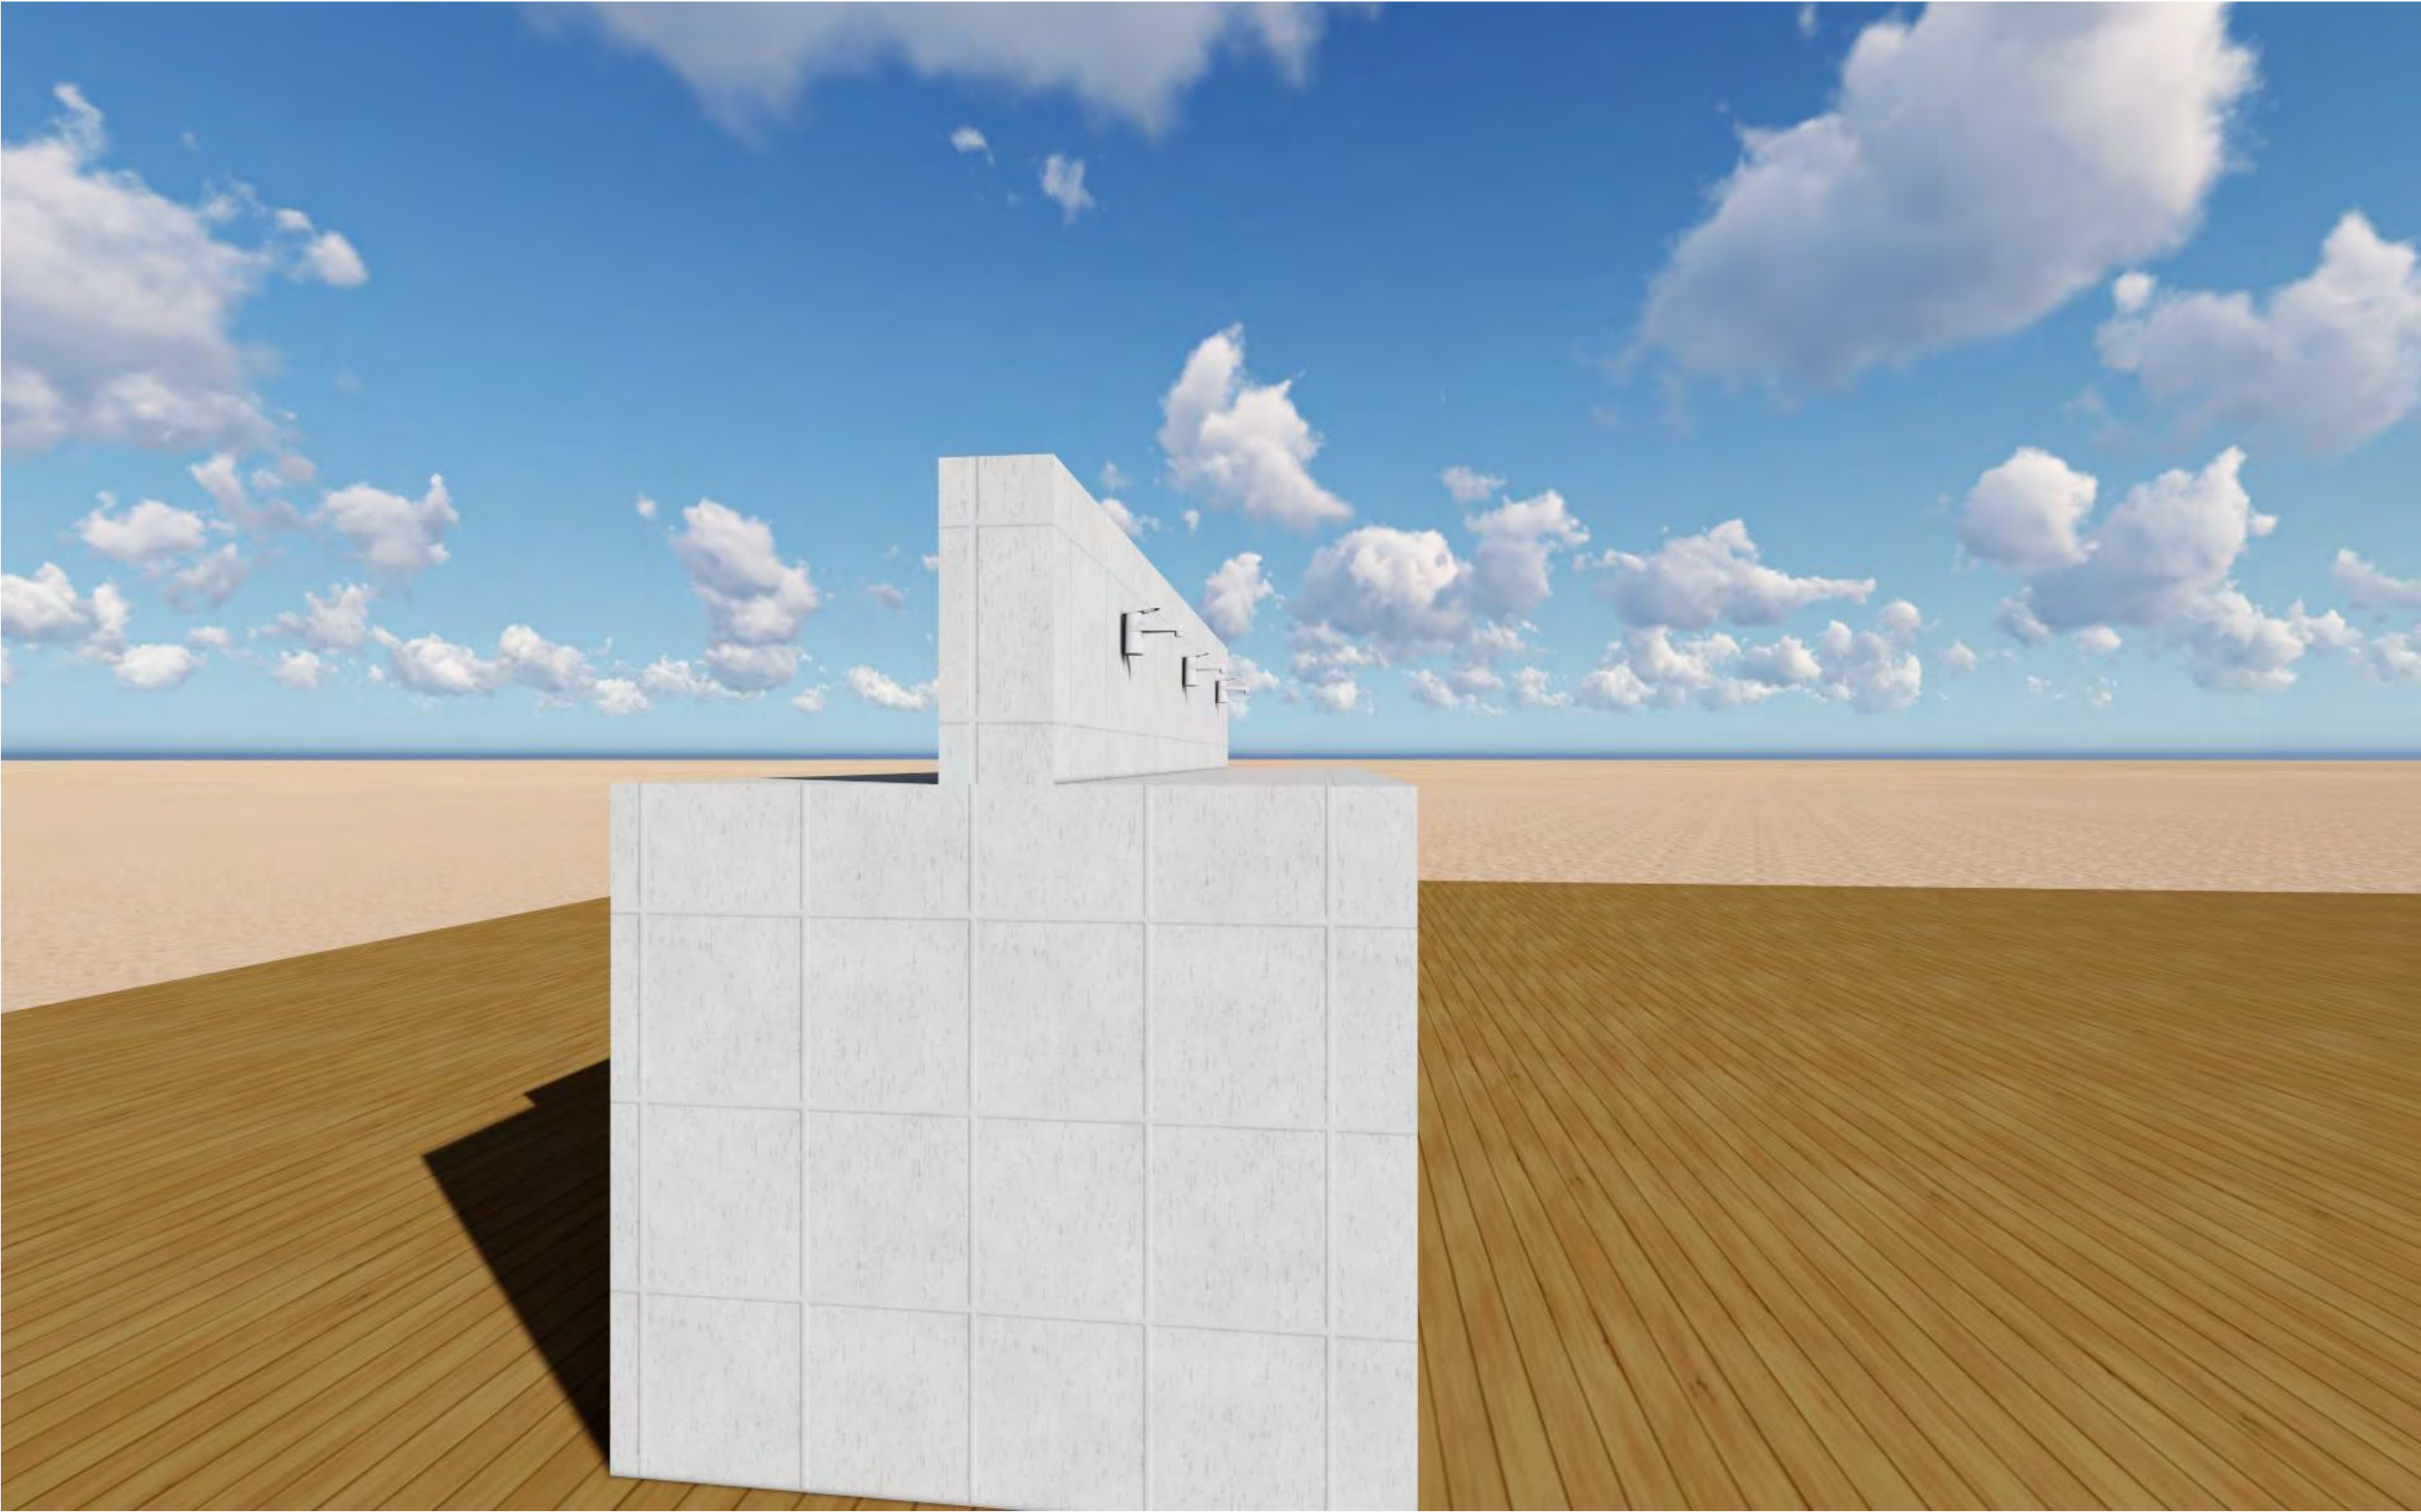

PROJECT DETAILS

Client:



Implementation Partner:



ADRA SOMALIA

Project title:

PROPOSED CONSTRUCTION OF GROUP HANDWASHING STATION
FOR MUSTAQBAL PRIMARY SCHOOL IN BAIDOA- SOUTHWEST,
SOMALIA.

Drawing Title:

Reviewed by:

Eng. Moffat

Drawn by:

Eng. Abdirizak Dahir

Checked by:

Sheet No.

07

Scale: N/A

Date:

July, 2021

ARCHITECTURAL DRAWINGS




PROPOSED CONSTRUCTION OF TWIN LATRINES, MUSTAQBAL PRIMARY SCHOOL IN - BAIDOA -

July 2021.

DRAWING INDEX

	SHEET N ^o	DRAWING N ^o	DRAWING CONTENT
01.	01/6		Drawing Index
02.	02/6		Typical floor plan
03.	03/6		Elevation and Sections
04.	04/6		3D RENDER 01
05.	05/6		3D RENDER 02
06.	06/6		3D RENDER 03



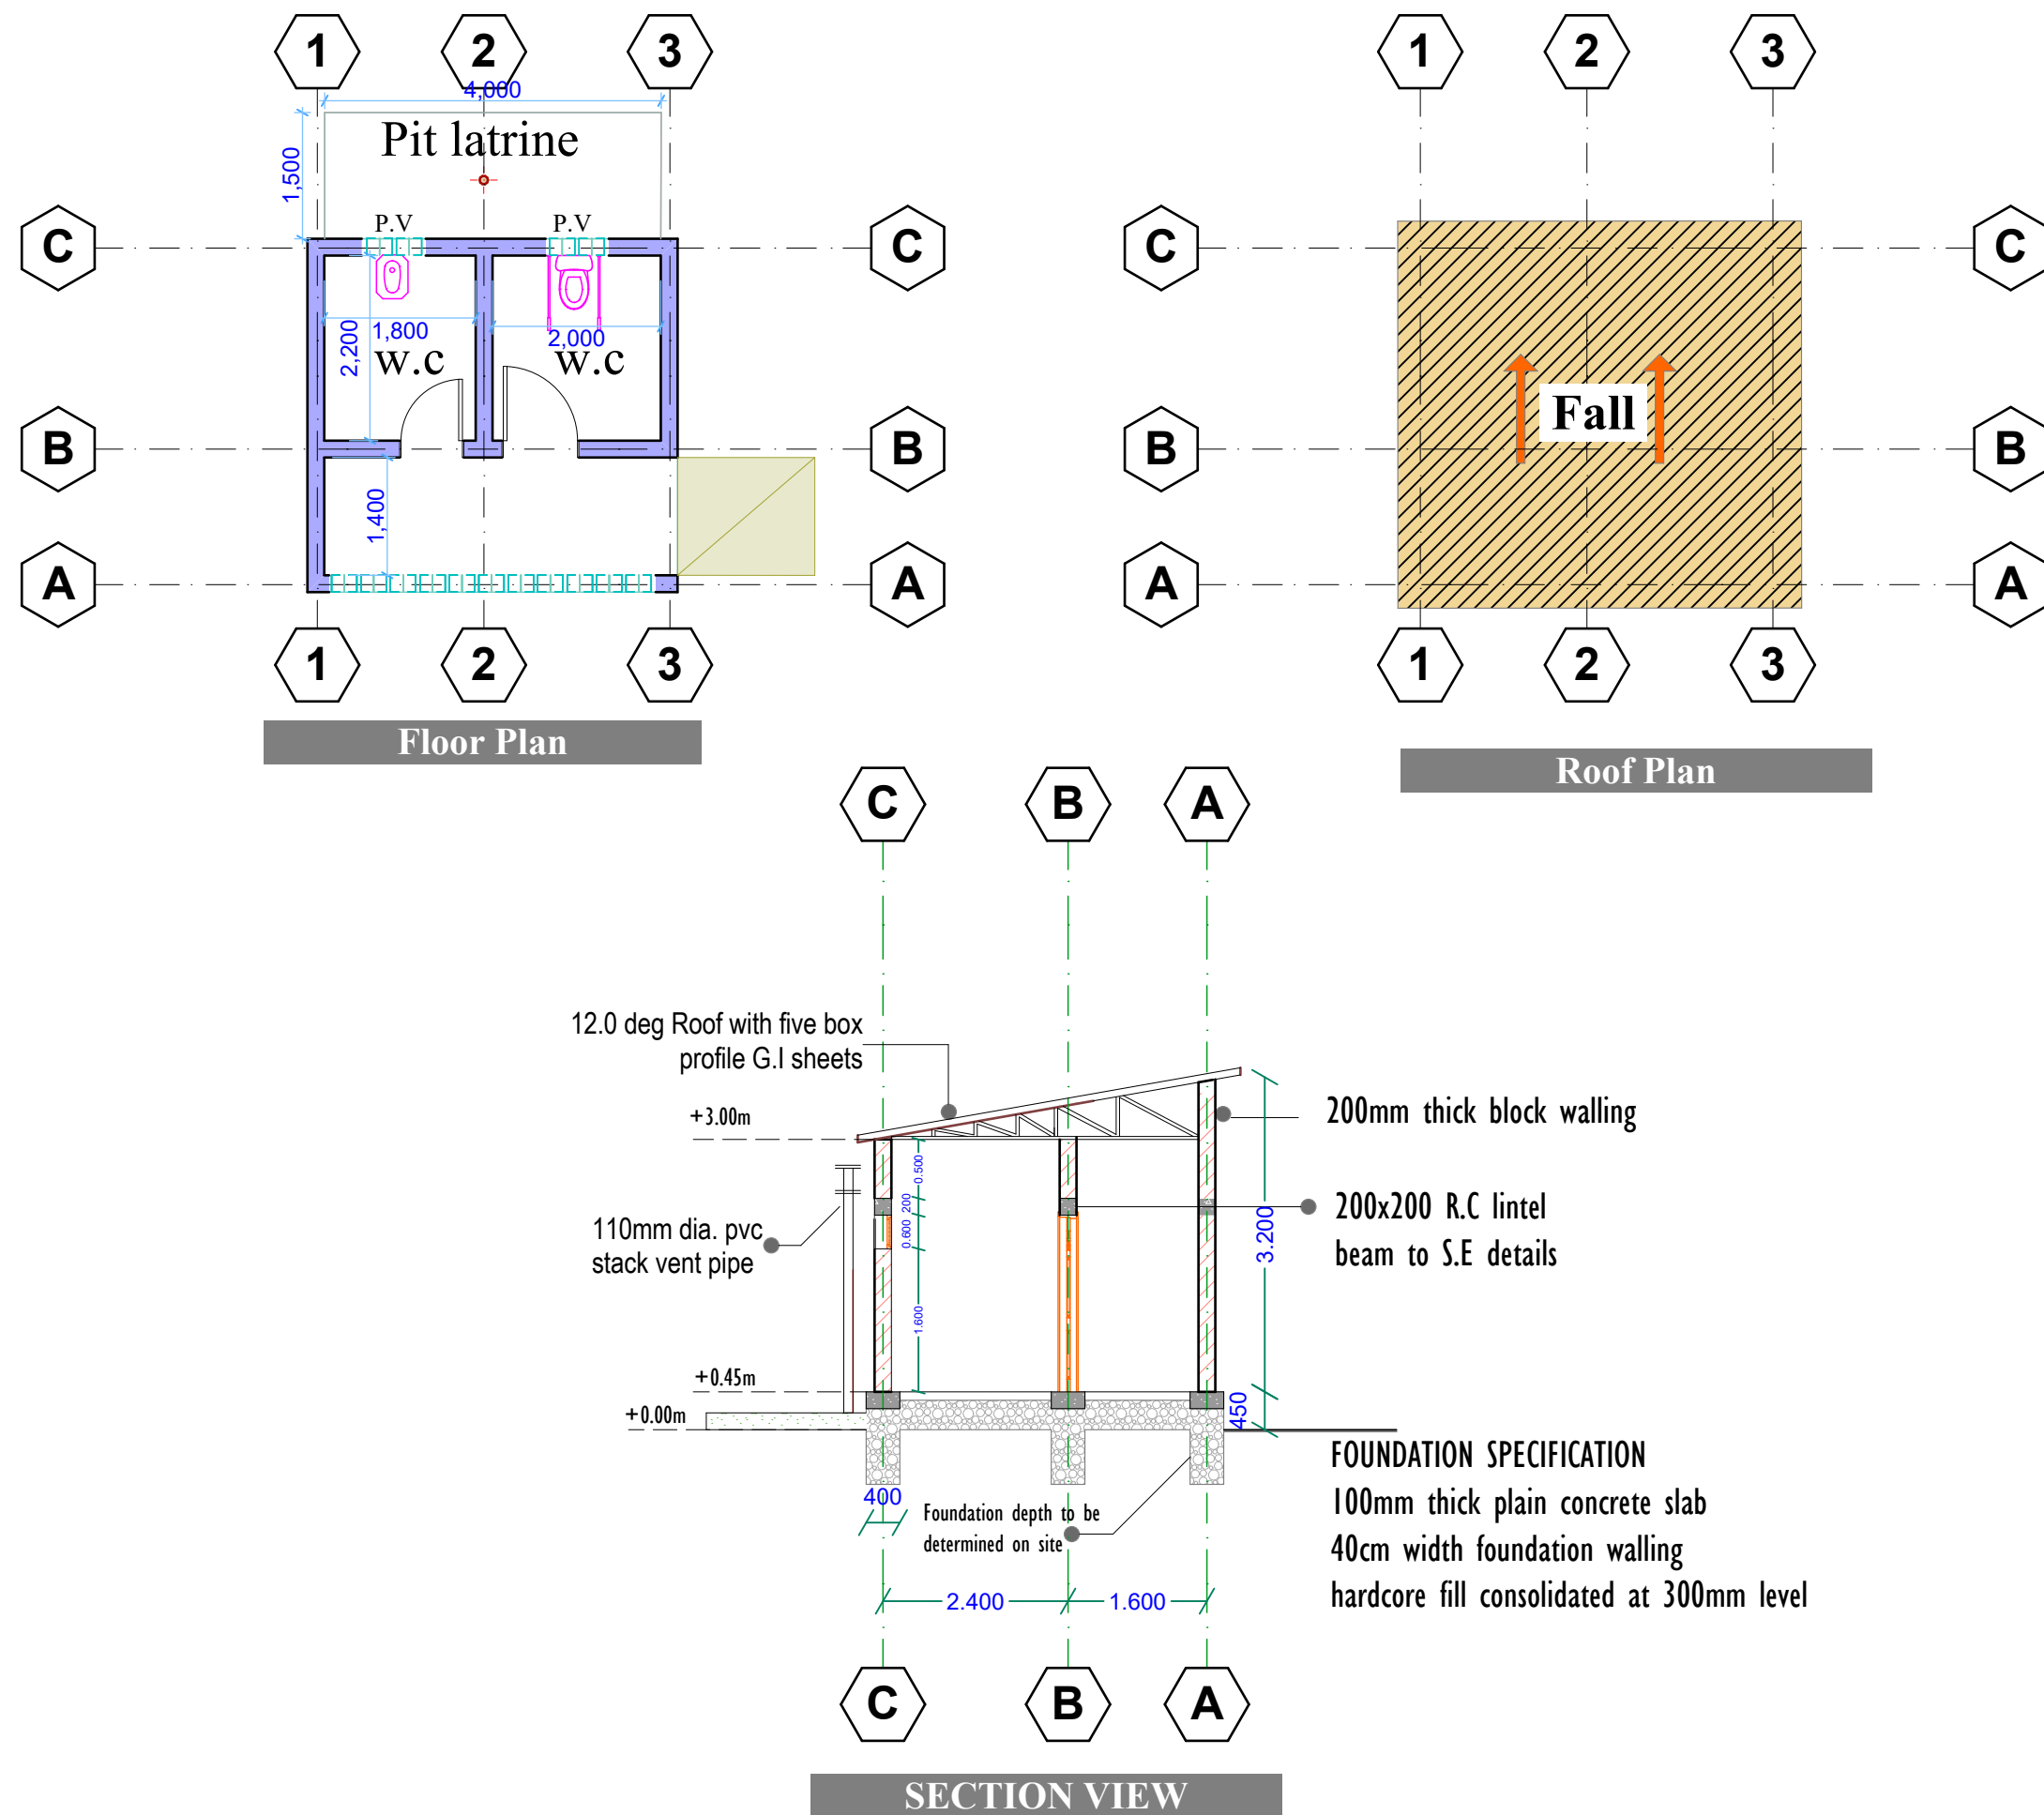

PROJECT DETAILS

Client:

Implementation Partner:

Project title:



THE FEDERAL
REPUBLIC OF SOMALIA



ADRA SOMALIA.

**PROPOSED CONSTRUCTION OF TWIN
LATRINES FOR MUSTAQBAL, PRIMARY
SCHOOL IN BAIDOA.**

Drawing Title:

Floor plan & Section

Reviewed by:

Eng. Moffat,

Drawn by:

Eng. Abdirizak Dahir

Checked by:


Sheet No.

02


Scale: N/A

Date: July, 2021.


ARCHITECTURAL DRAWINGS

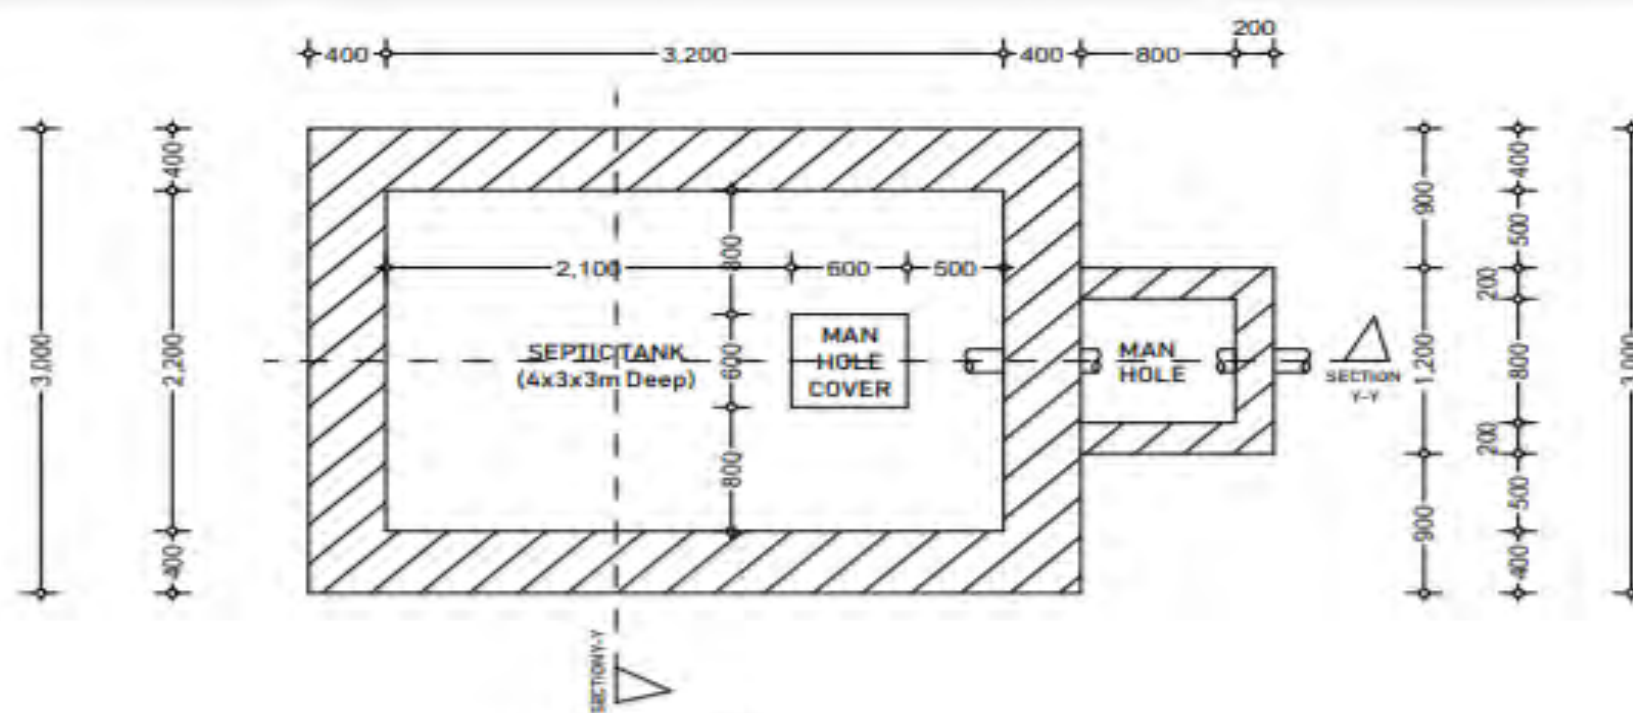


FLOOR PLAN
SCALE 1:50

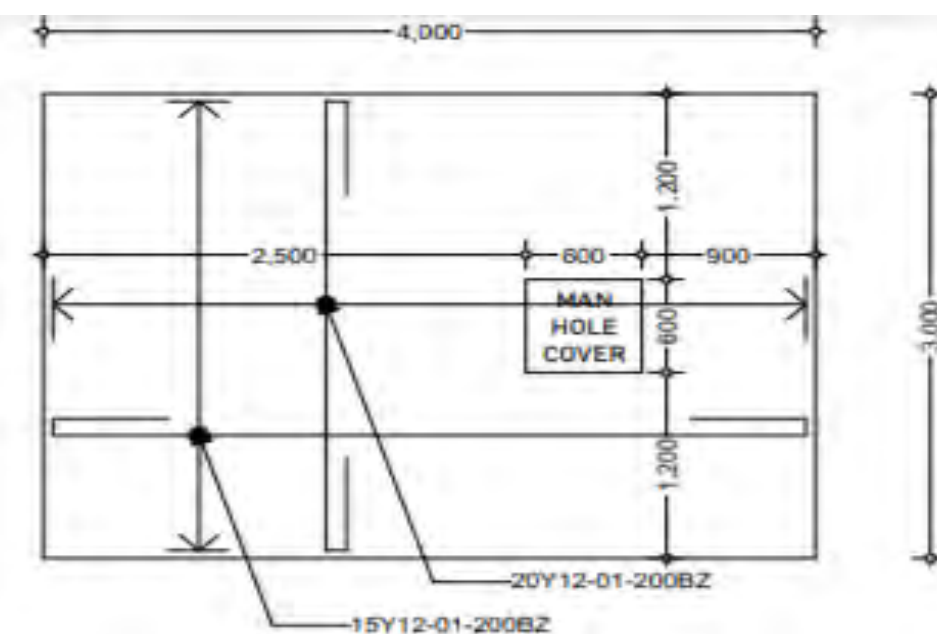

SLAB COVER SE'S DETAILS
SCALE 1:50

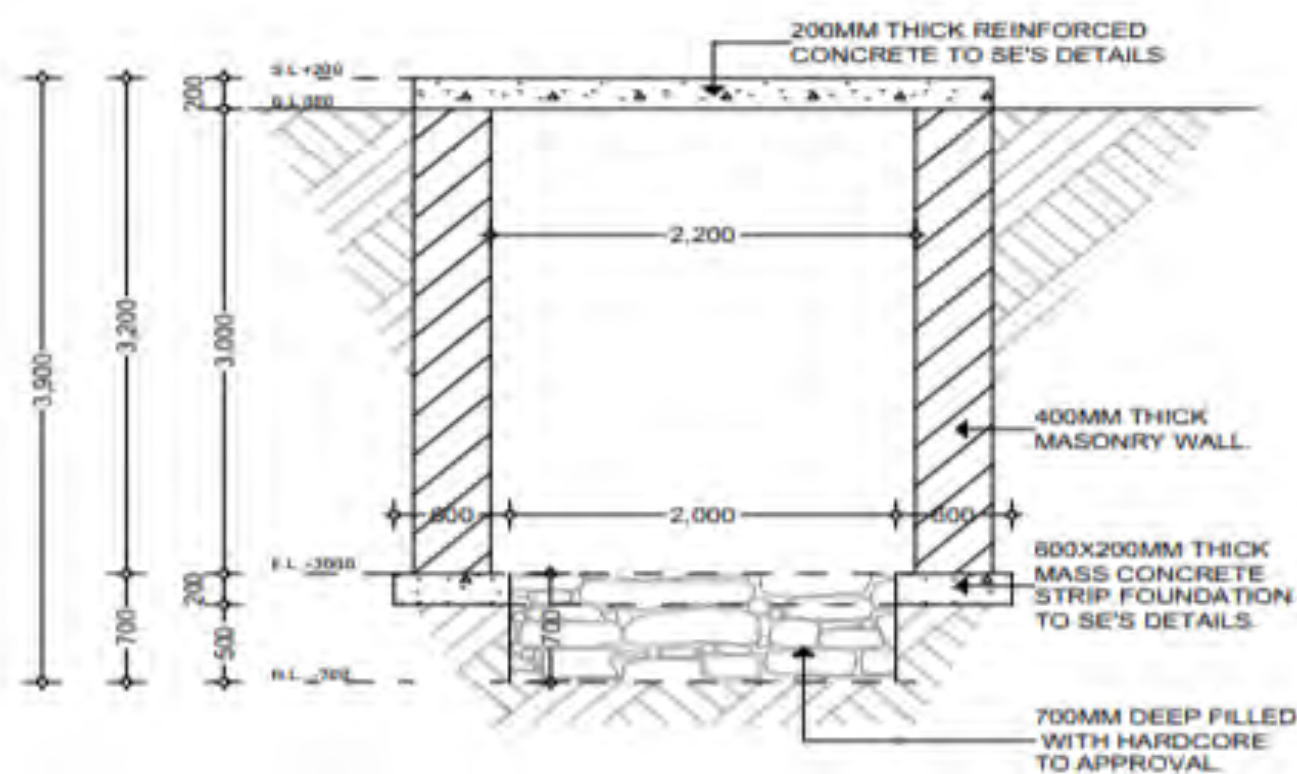

SECTION Y-Y
SCALE 1:50

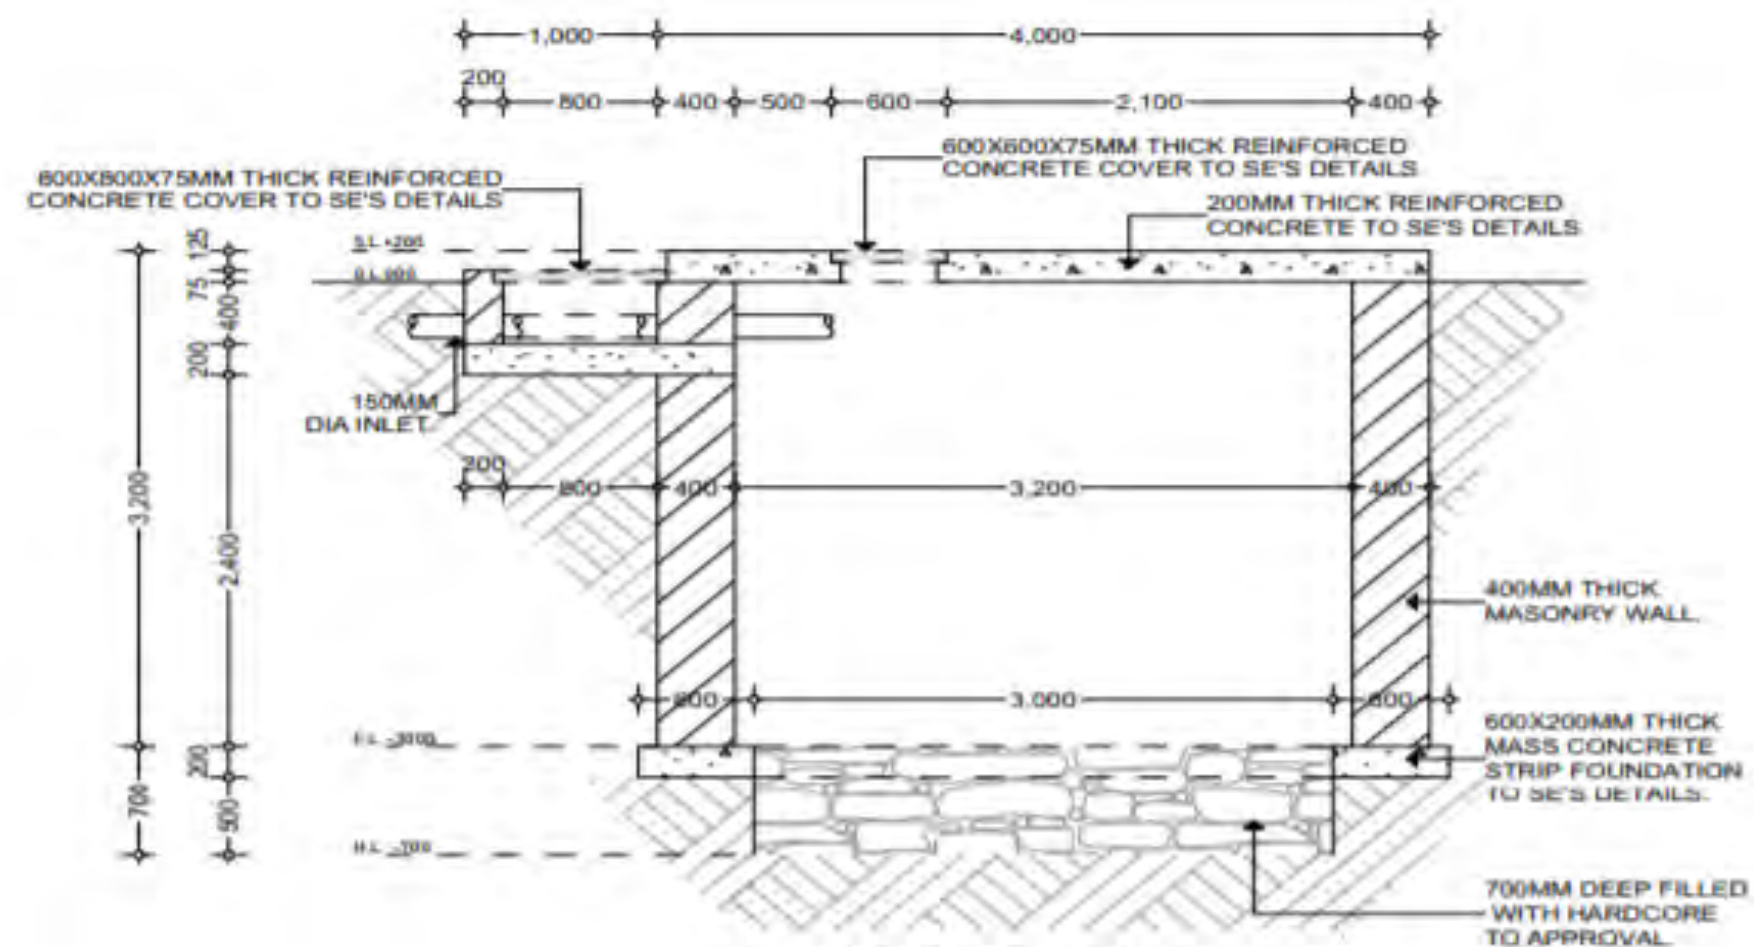

SECTION X-X
SCALE 1:50

PROJECT DETAILS

Client:

Implementation Partner:

Project title:



THE FEDERAL
REPUBLIC OF SOMALIA



ADRA SOMALIA.

**PROPOSED CONSTRUCTION OF TWIN
LATRINES FOR MUSTAQBAL, PRIMARY
SCHOOL IN BAIDOA.**

Drawing Title:

Septic tank details

Reviewed by:

Eng. Moffat,

Drawn by:

Eng. Abdirizak Dahir





Checked by:

Sheet No.

Scale: N/A

Date: July, 2021.

ARCHITECTURAL DRAWINGS

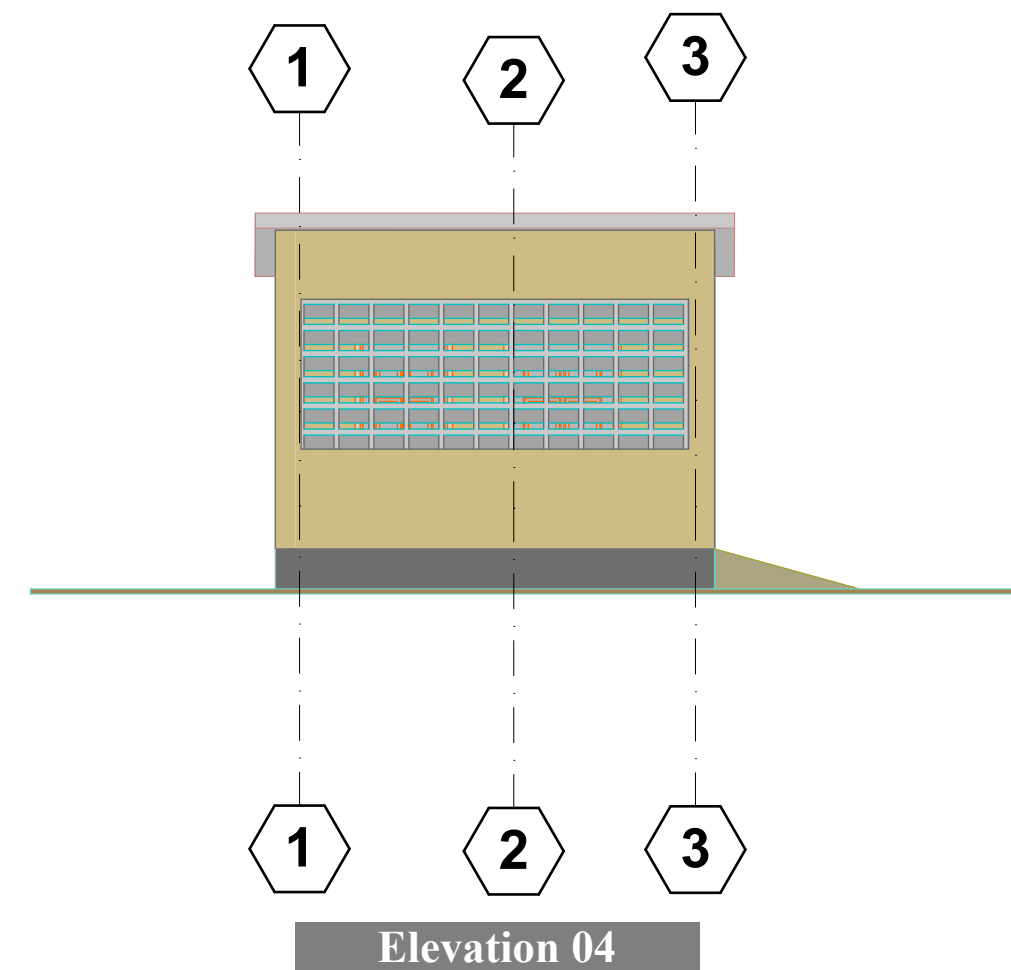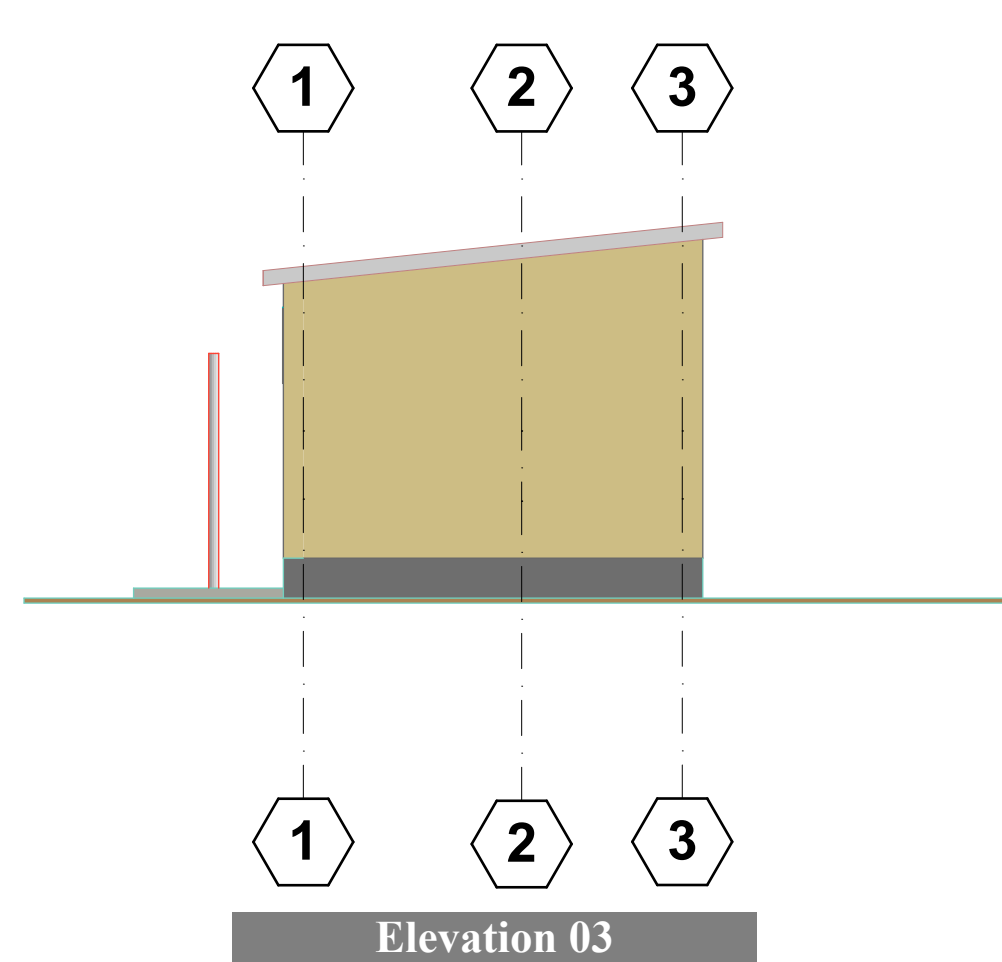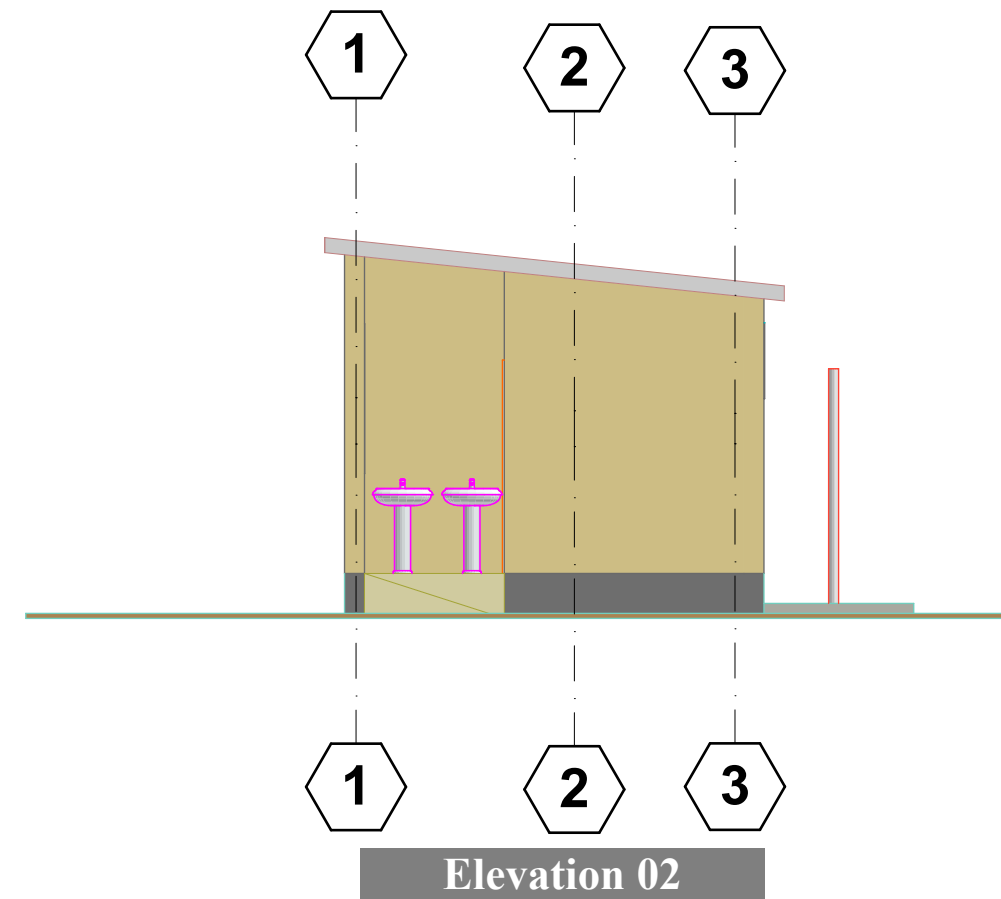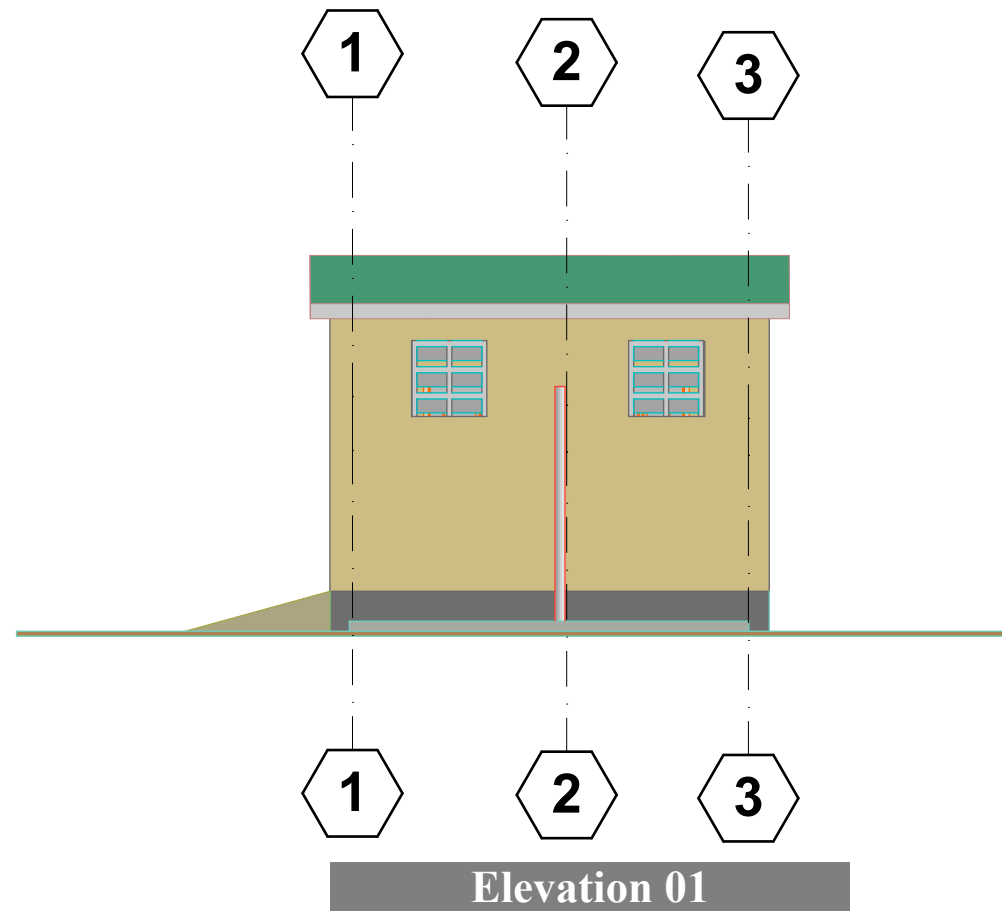

PROJECT DETAILS

Client:



THE FEDERAL
REPUBLIC OF SOMALIA

Implementation Partner:



ADRA SOMALIA.

Project title:

PROPOSED CONSTRUCTION OF TWIN
LATRINES FOR MUSTAQBAL, PRIMARY
SCHOOL IN BAIDOA.

Drawing Title:

Elevations

Reviewed by:

Eng. Moffat,

Drawn by:

Eng. Abdirizak Dahir

Checked by:



Sheet No.

03

Scale: N/A

Date: July, 2021.

ARCHITECTURAL DRAWINGS

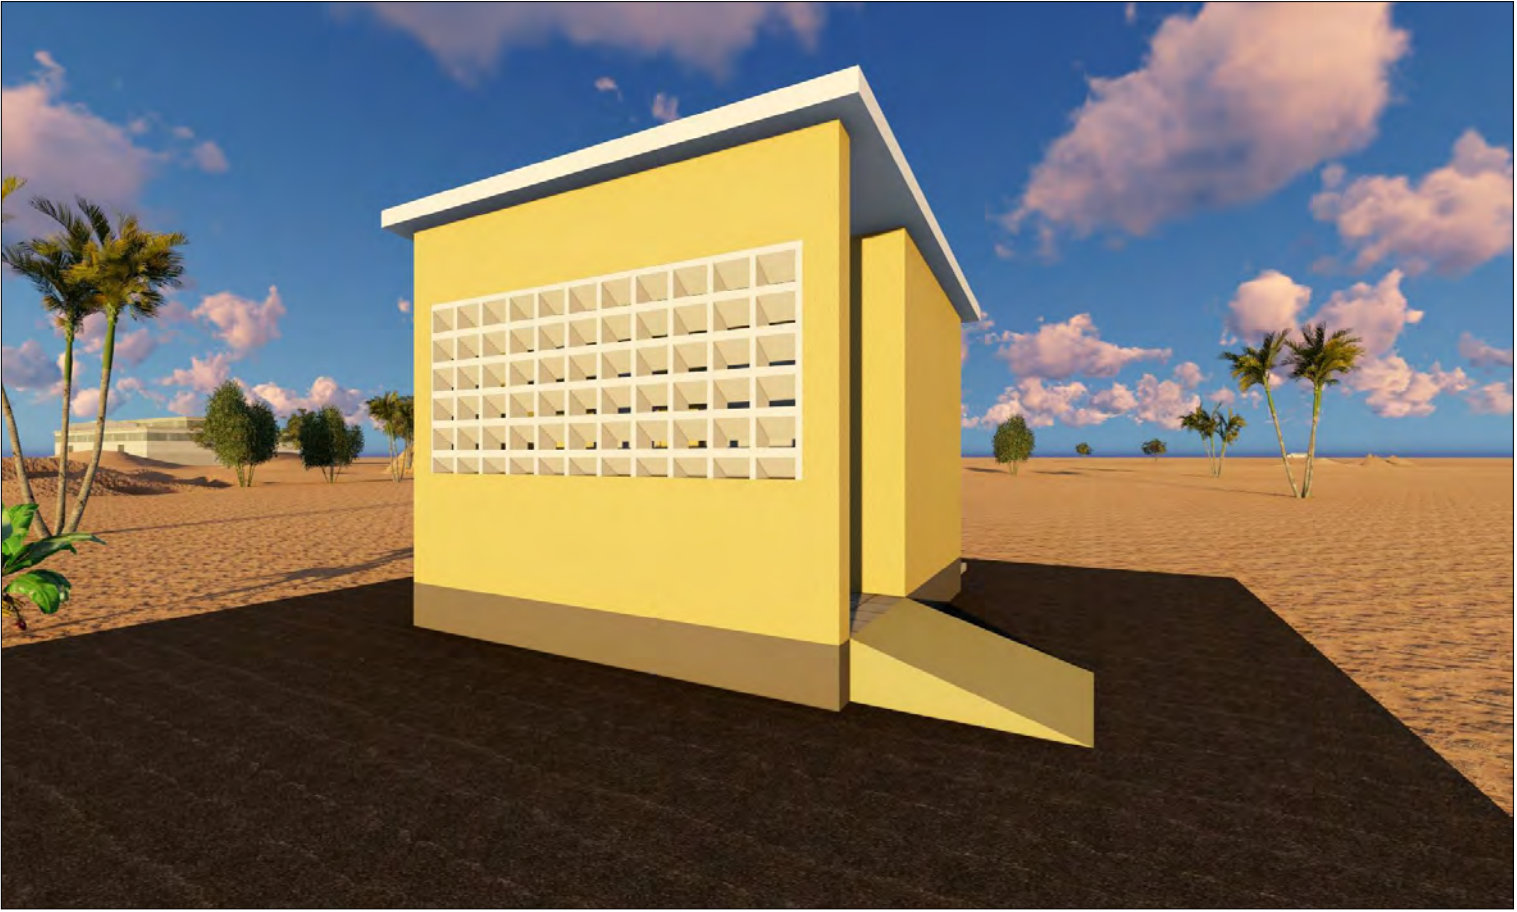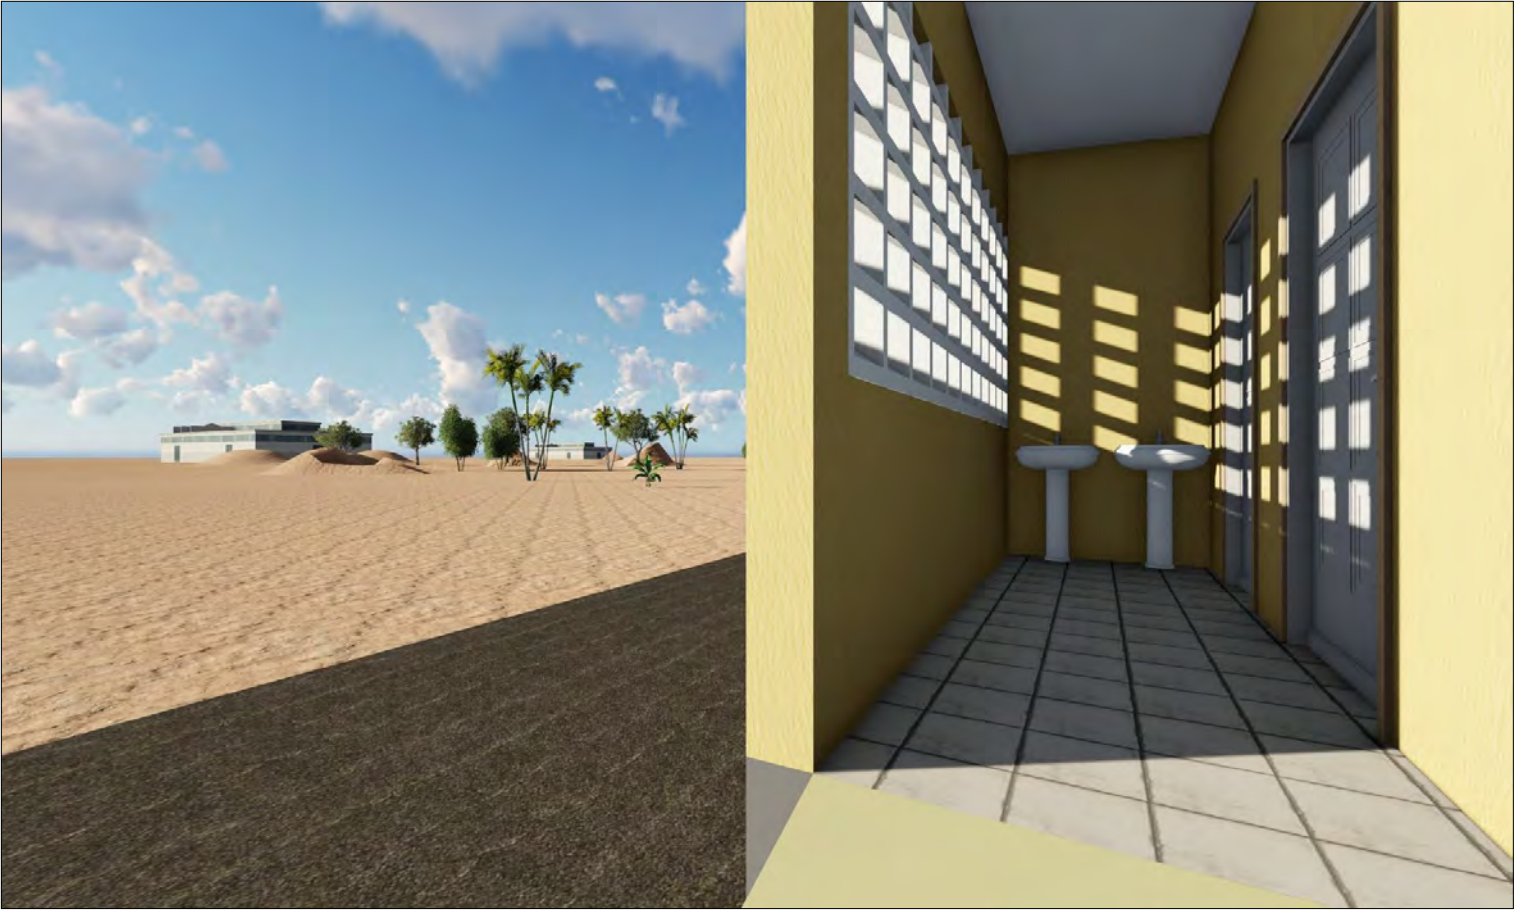

PROJECT DETAILS

Client:



THE FEDERAL
REPUBLIC OF SOMALIA

Implementation Partner:



ADRA SOMALIA.

Project title:

**PROPOSED CONSTRUCTION OF TWIN
LATRINES FOR MUSTAQBAL, PRIMARY
SCHOOL IN BAIDOA.**

Drawing Title:

3D Projection

Drawn by:

Eng. Abdirizak Dahir

Date:

July, 2021.

Reviewed by:

Eng. Moffat,



Checked by:

Sheet No.

04

Scale: N/A

ARCHITECTURAL DRAWINGS

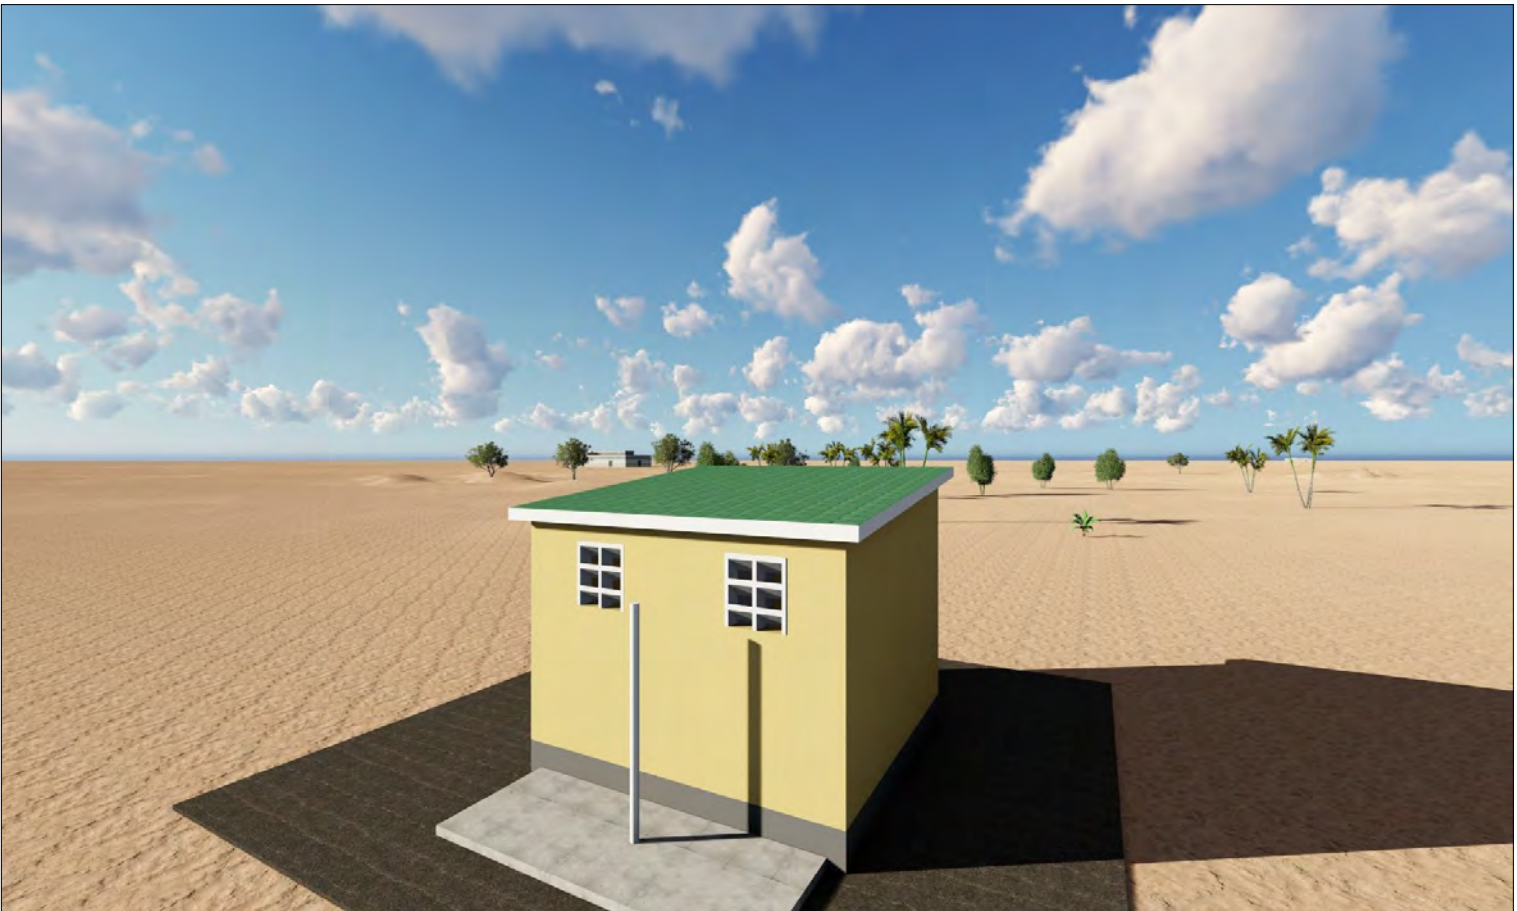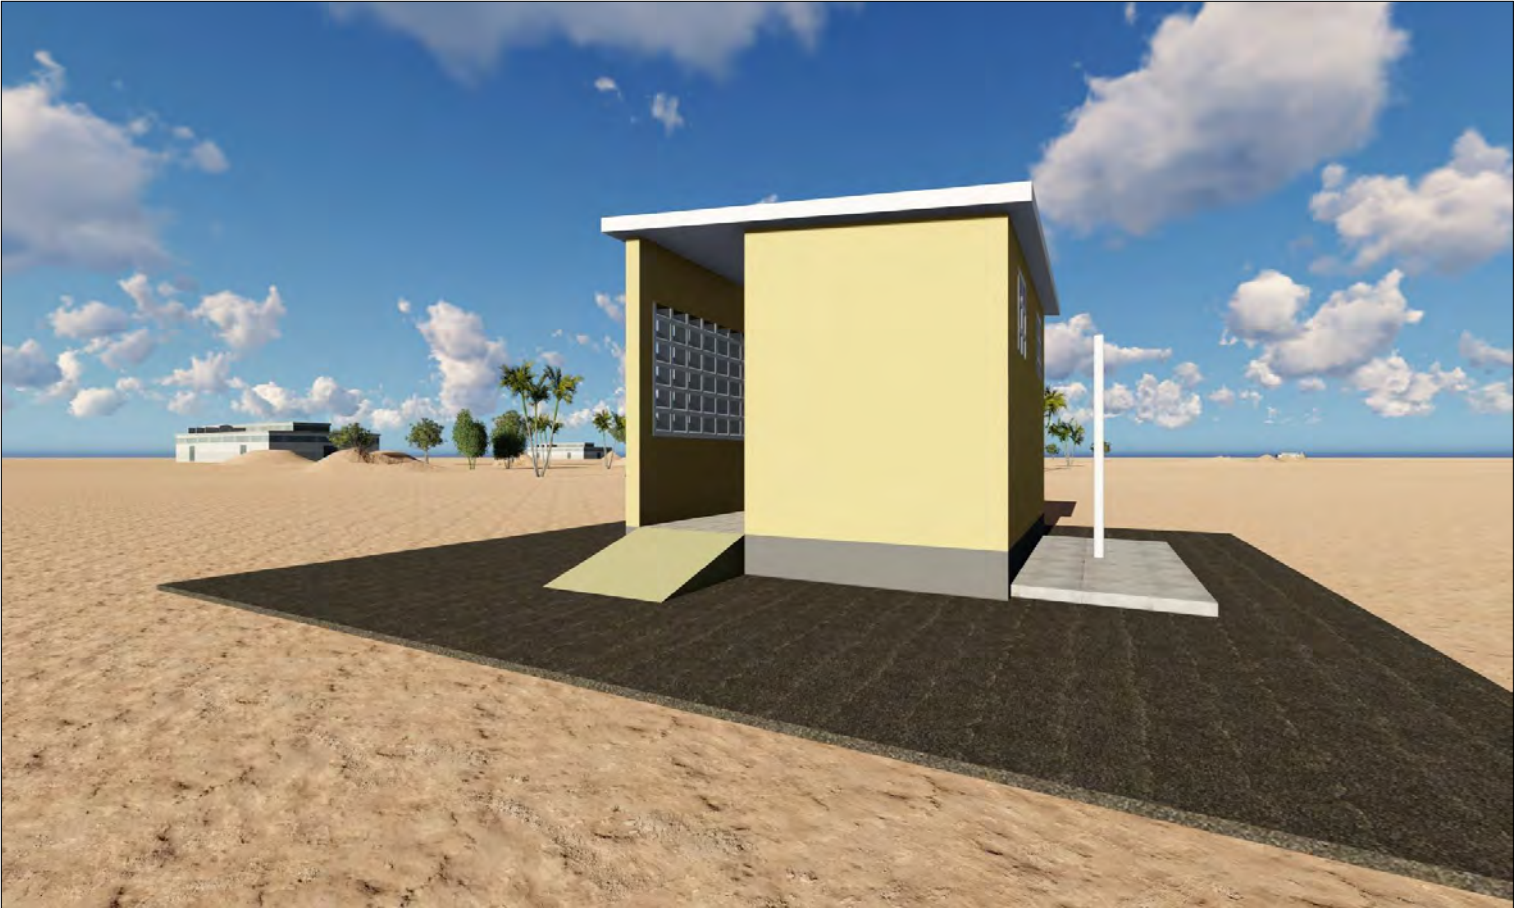

PROJECT DETAILS

Client:



THE FEDERAL
REPUBLIC OF SOMALIA

Implementation Partner:



ADRA SOMALIA.

Project title:

**PROPOSED CONSTRUCTION OF TWIN
LATRINES FOR MUSTAQBAL, PRIMARY
SCHOOL IN BAIDOA.**

Drawing Title:

3D Projection

Drawn by:

Eng. Abdirizak Dahir

Date:

July, 2021.

Checked by:

Reviewed by:

Eng. Moffat,

Sheet No.

05

Scale: N/A

ARCHITECTURAL DRAWINGS