




PROJECT TITLE:	DONOR:	DRAWING TITLE:	Project No.	Sheet No. 1/15	<div>CONCERN worldwide</div> <div>ENDING EXTREME POVERTY WHATEVER IT TAKES</div> <div>Somalia</div>
Security Enhancement, MoE Mogadishu, Banadir Region,Somalia	 		Scale: 1:100	Date: Sep 2021	
			Design: H.E.	Checked:	

Main Entrance -
Sliding gate
(Motor Vehicle)
4.000

Entrance
(Pedestrian)

Security
Screening

Security
Screening
(Female)

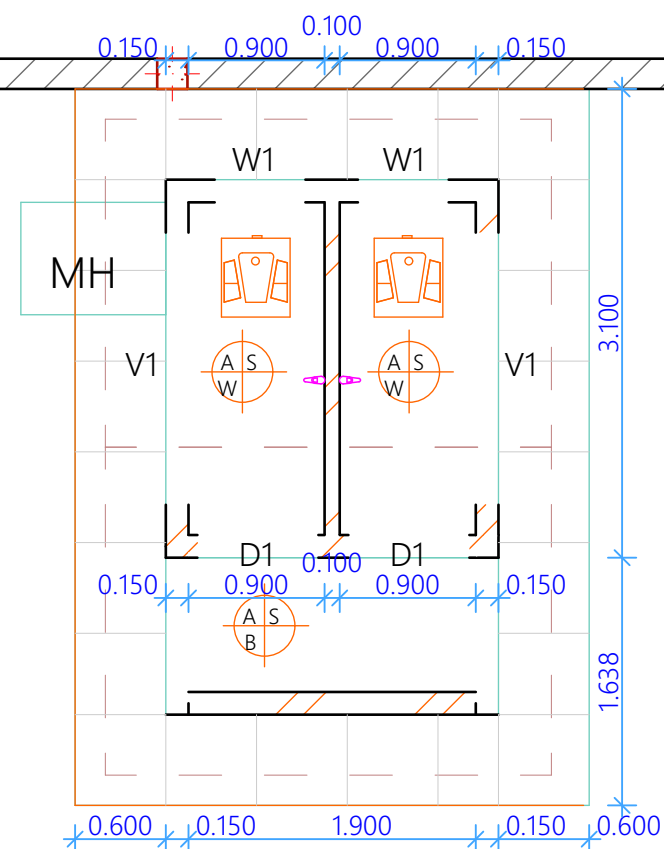

Toilets

Security Gate Details

PROJECT TITLE:

Security Enhancement, MoE
Mogadishu,
Banadir Region, Somalia

DONOR:



DRAWING TITLE:

PLAN-Screening Rom and Toilet

Project No.

Scale: 1:100

Design: H.E.


Sheet No. 2/15

Date: Sep 2021


Checked:




Somalia

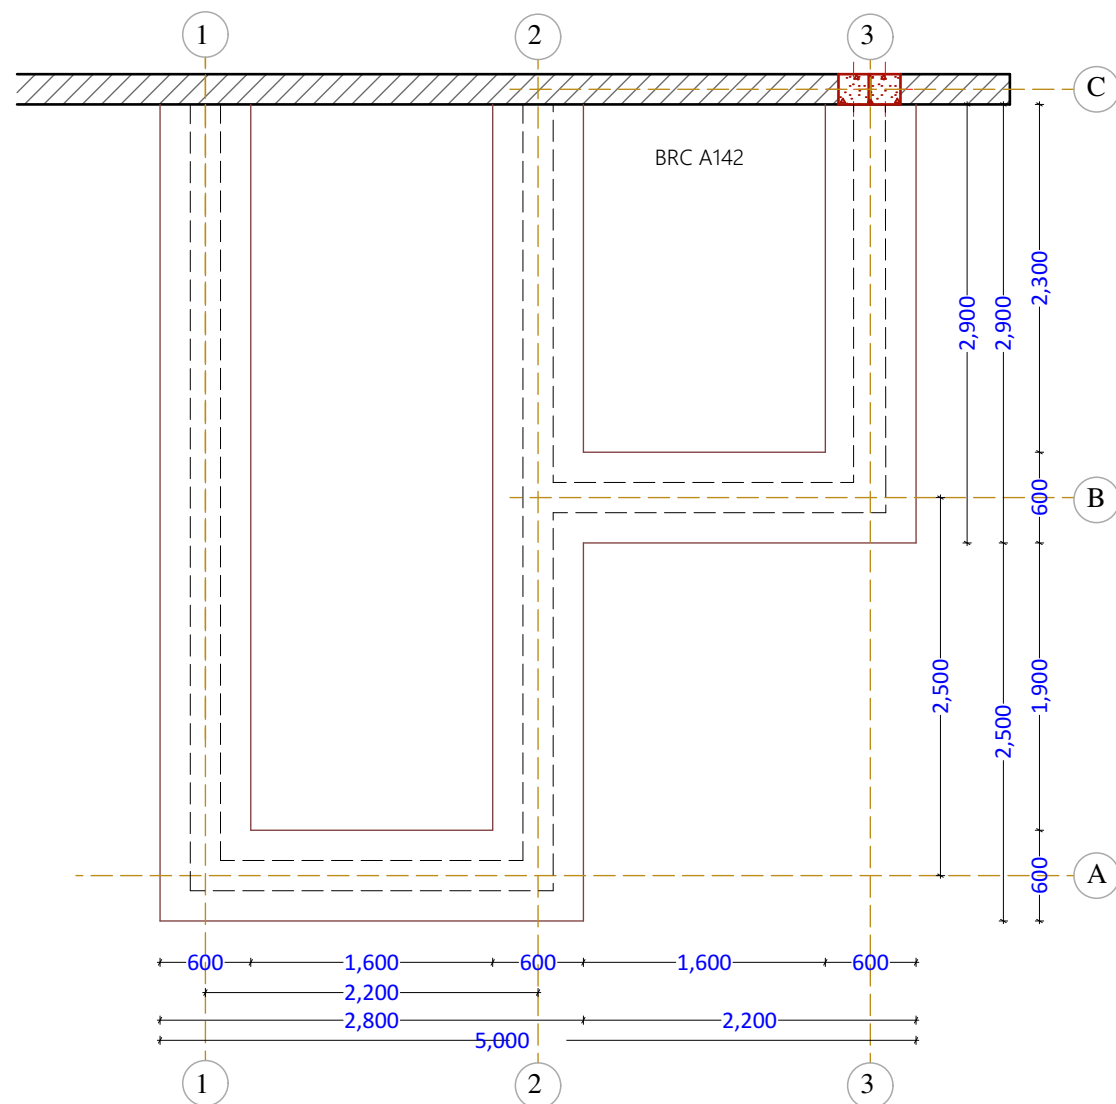


Foundation and Trenching Plan

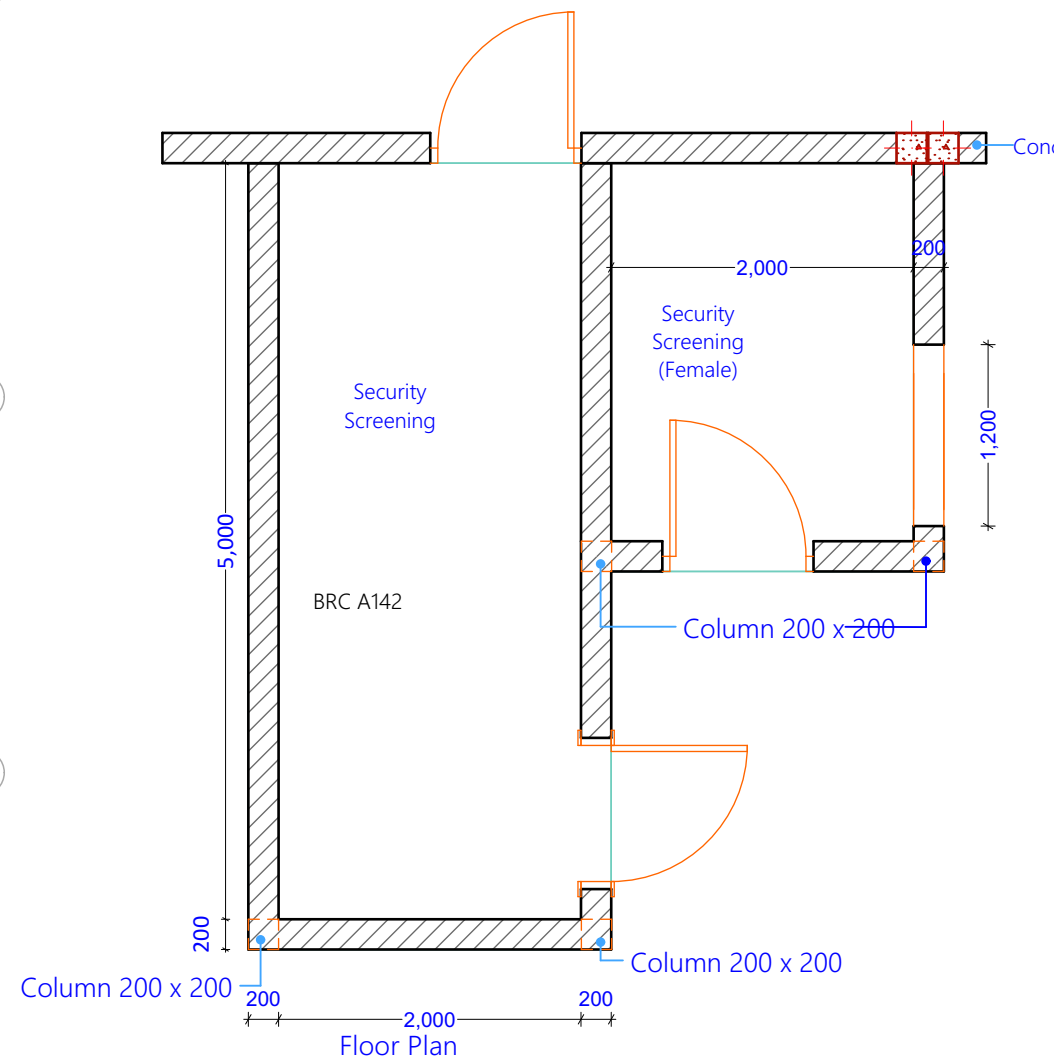


Floor Plan

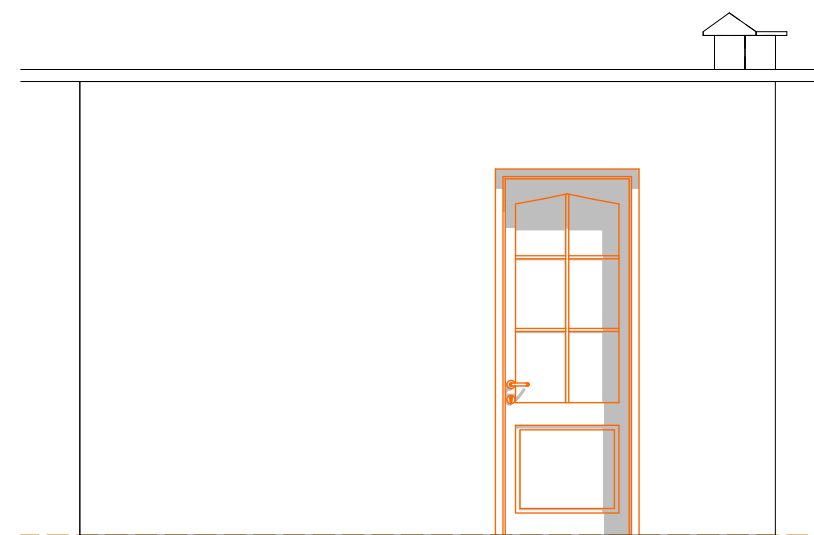

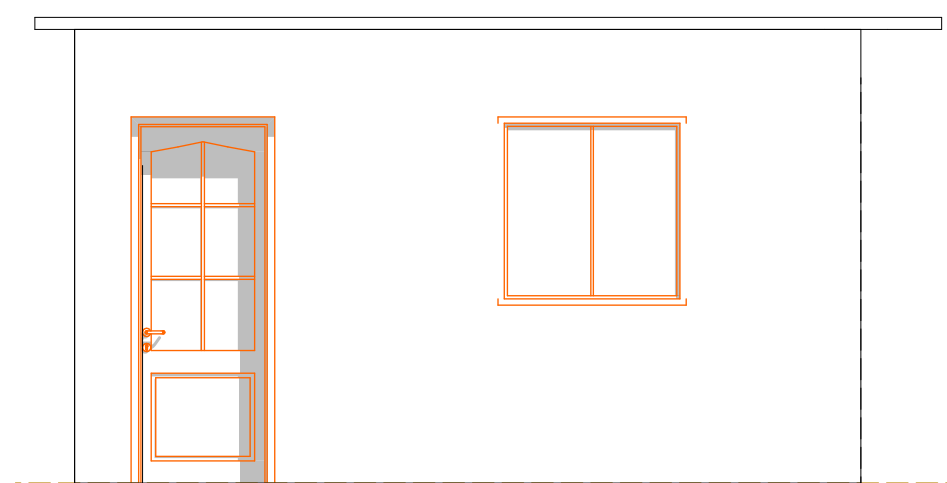


Back Elevation
(Female Security Screening room)



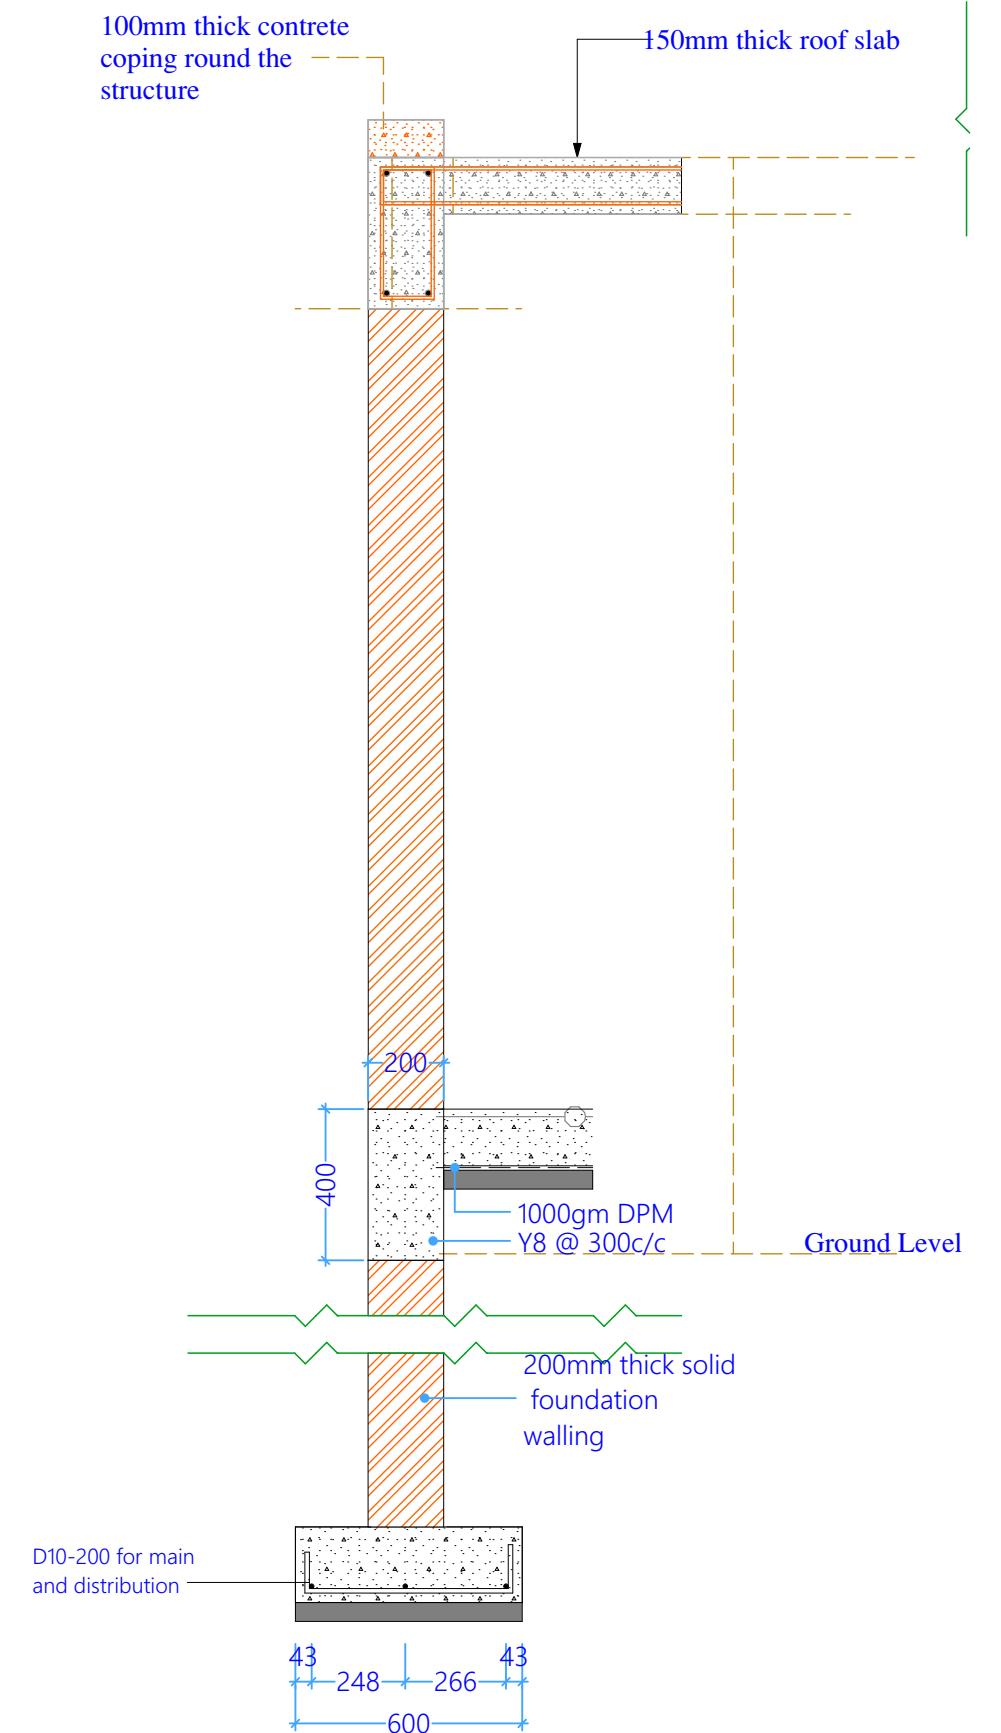


Side Elevation
(Exit from Security Screening room)






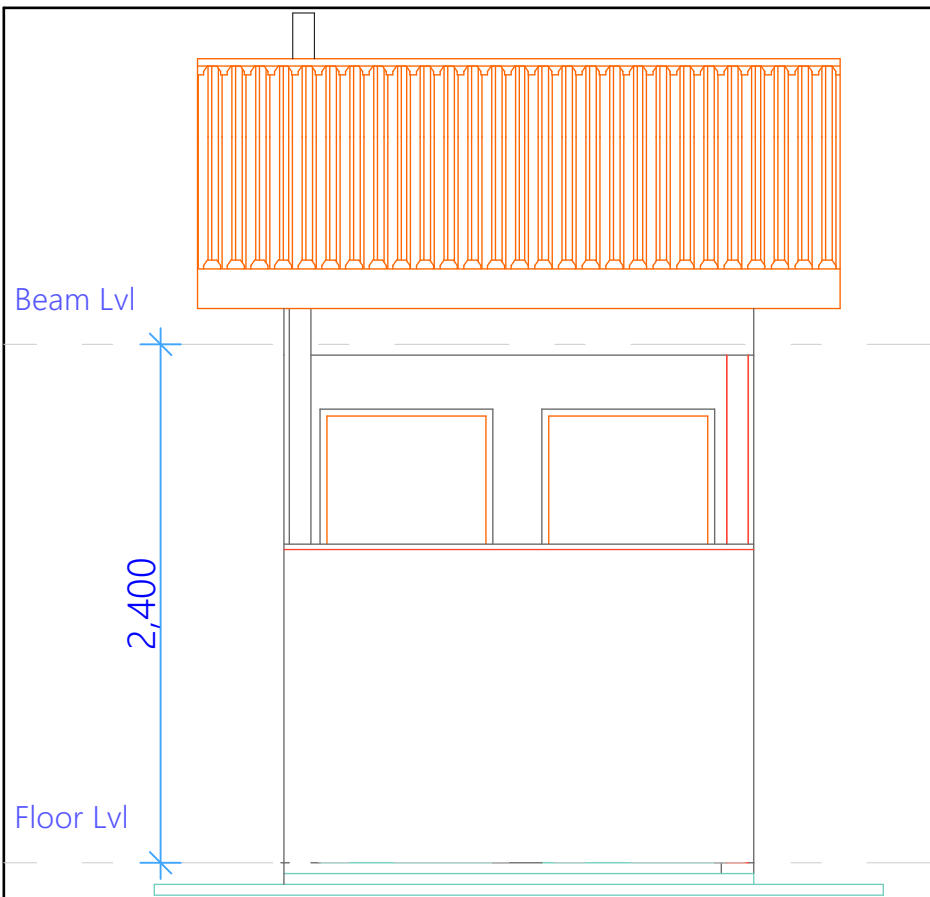
Foundation Trench and wall - Section

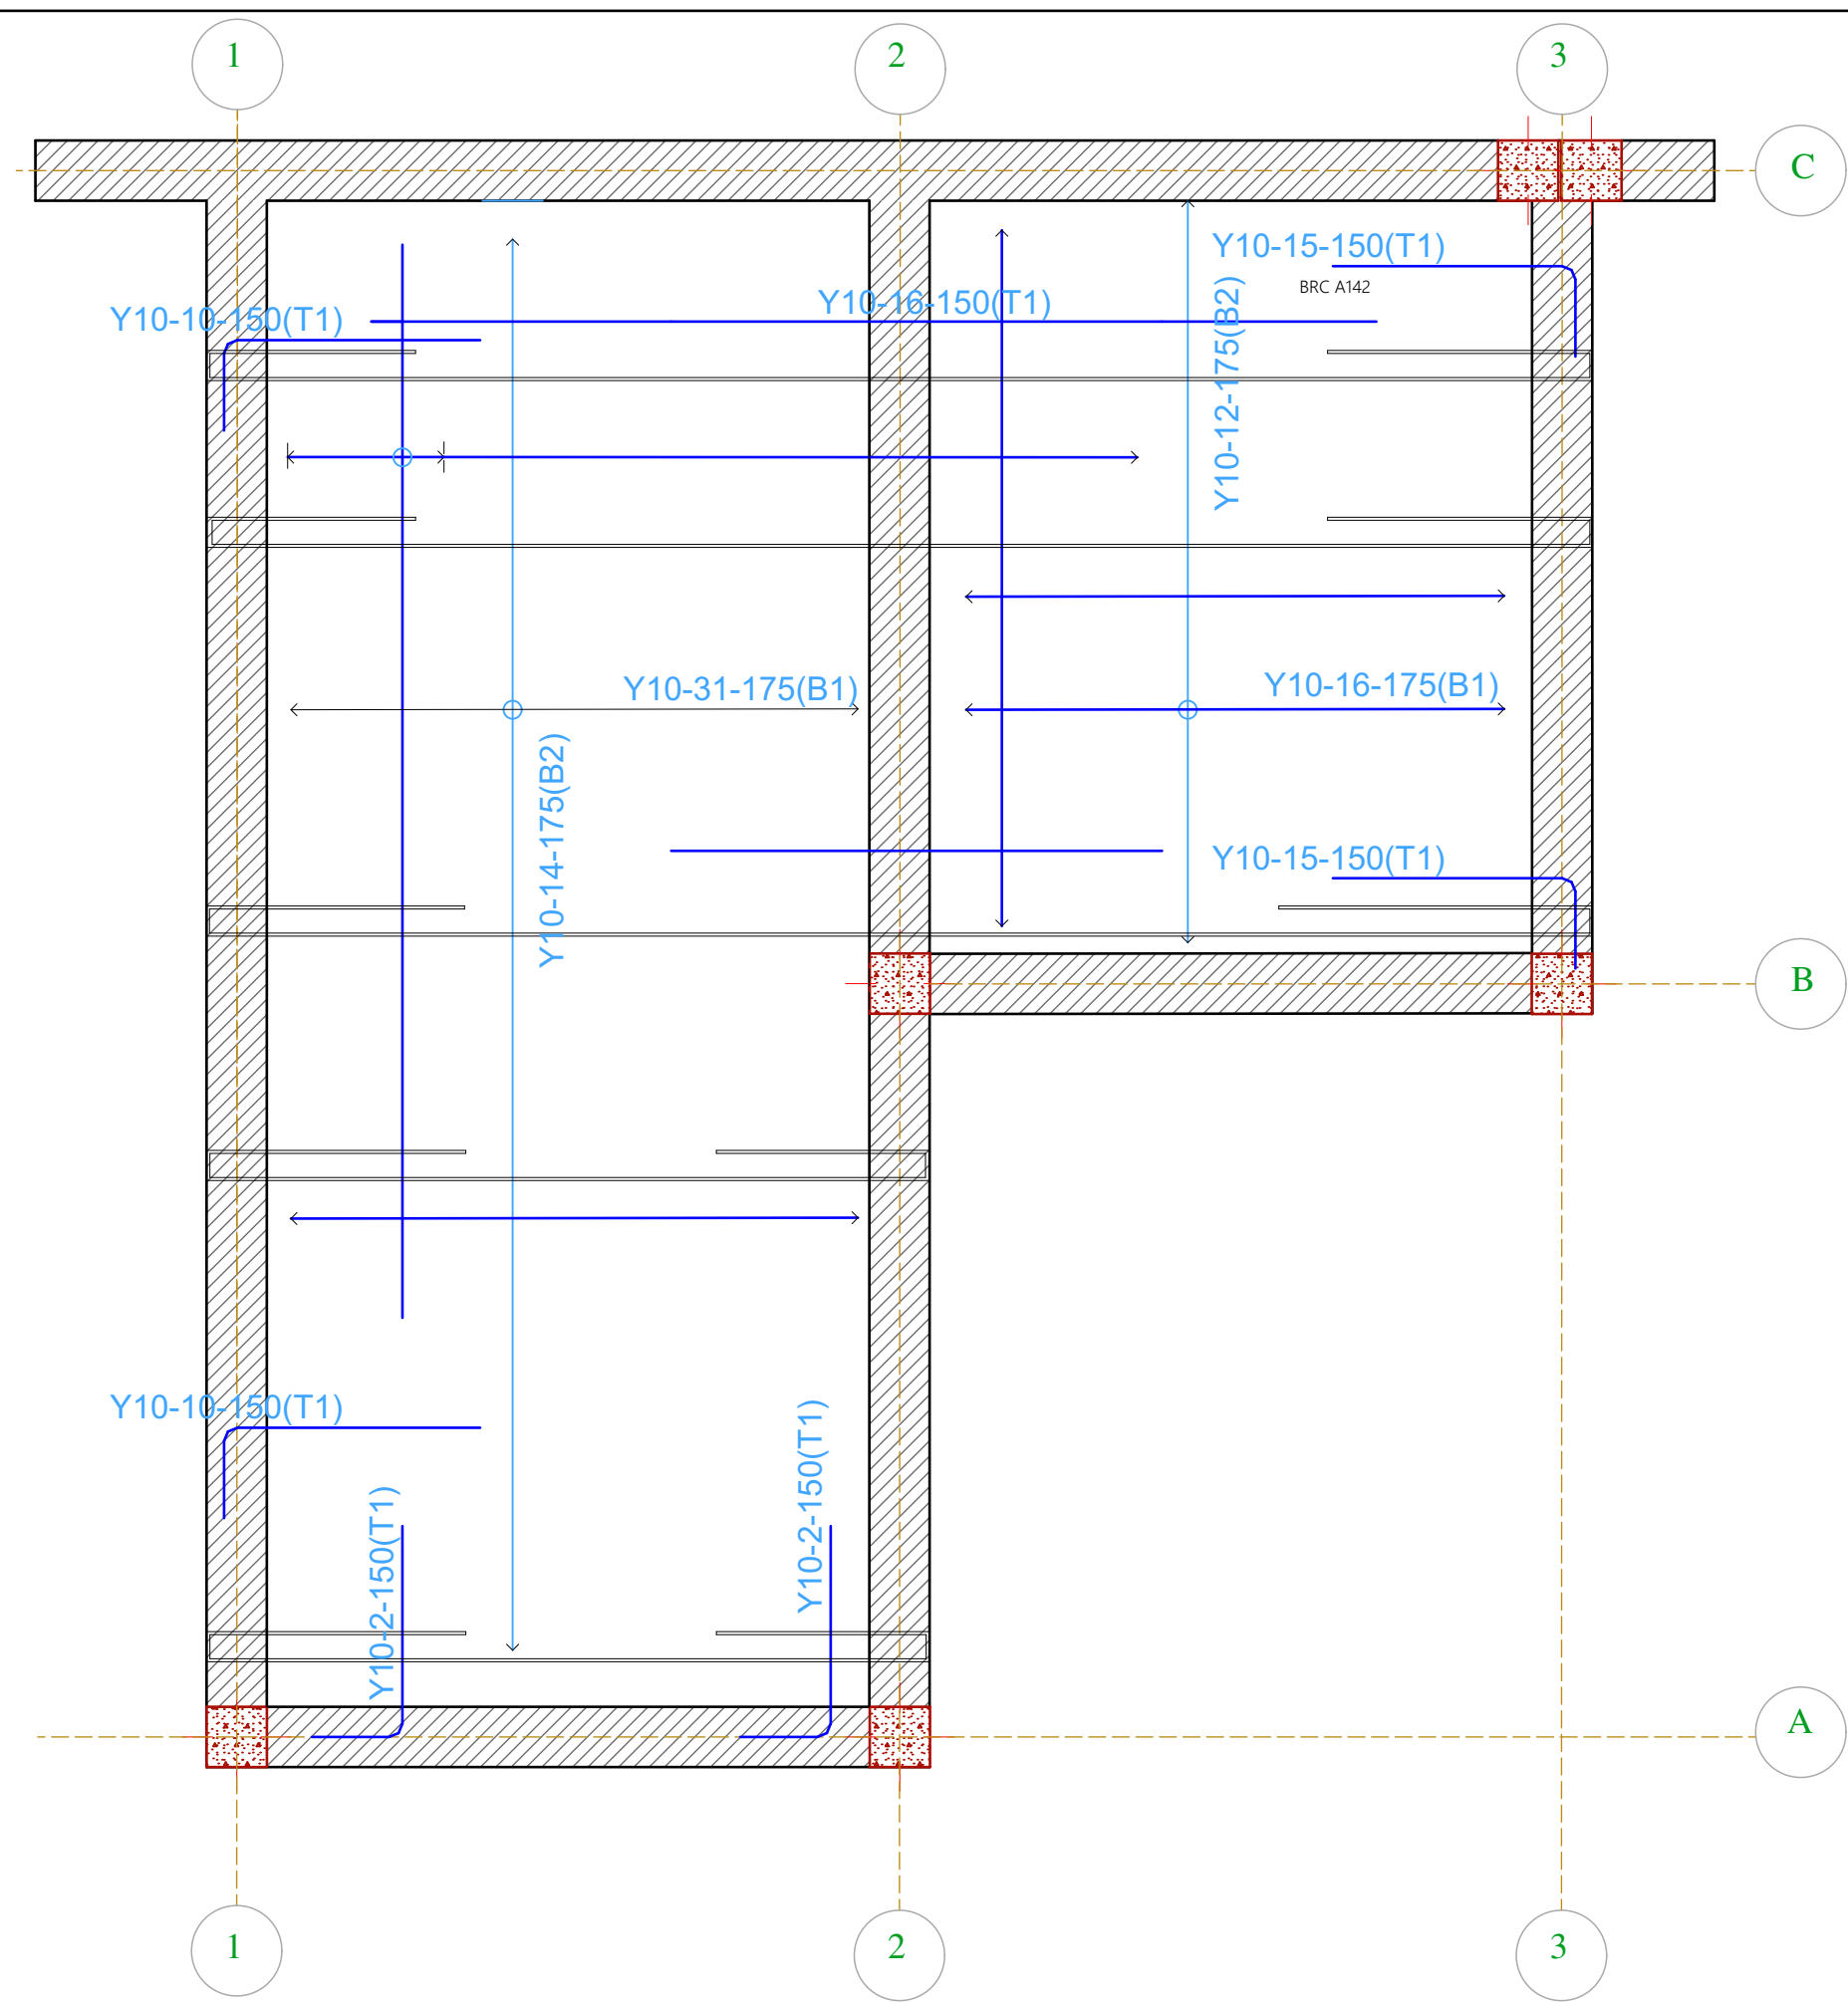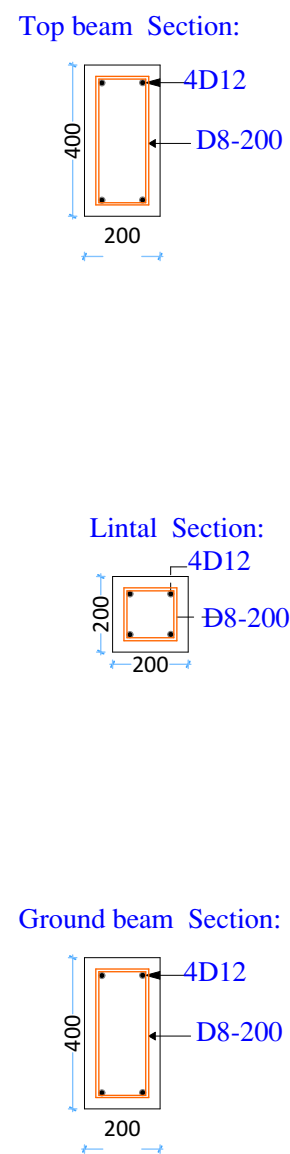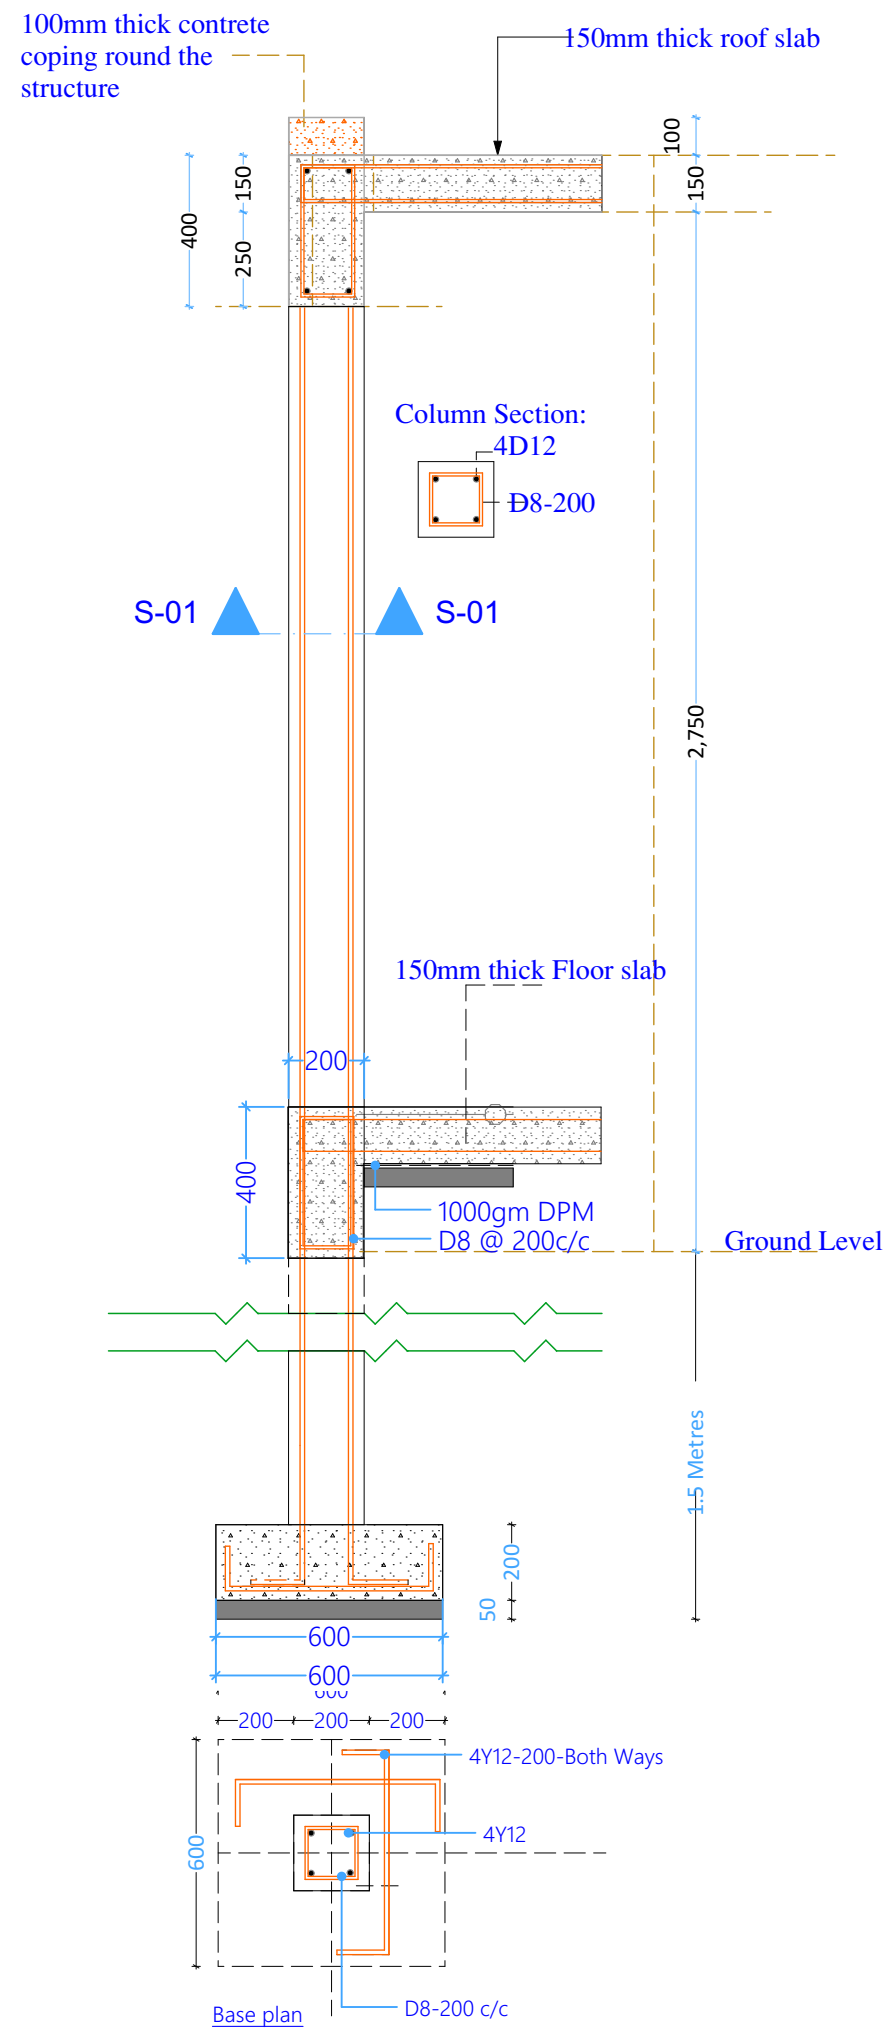PROJECT TITLE:	DONOR:	DRAWING TITLE:	Project No.	Sheet No. 3/15	 ENDING EXTREME POVERTY WHATEVER IT TAKES Somalia
Security Enhancement, MoE Mogadishu, Banadir Region, Somalia	 	Screening Room-Elevation and Layout	Scale: 1:100	Date: Sep 2021	
			Design: H.E.	Checked:	




Roof Slab-Reinforcement Detail


PROJECT TITLE:	DONOR:	DRAWING TITLE:	Project No.	Sheet No. 4/15	 <p>ENDING EXTREME POVERTY WHATEVER IT TAKES</p> <p>Somalia</p>
Security Enhancement, MoE Mogadishu, Banadir Region, Somalia	 	Column Ground Beam and Lintal section	Scale: 1:100	Date: Sep 2021	
			Design: H.E.	Checked:	




FRONT ELEVATION Scale 1:50

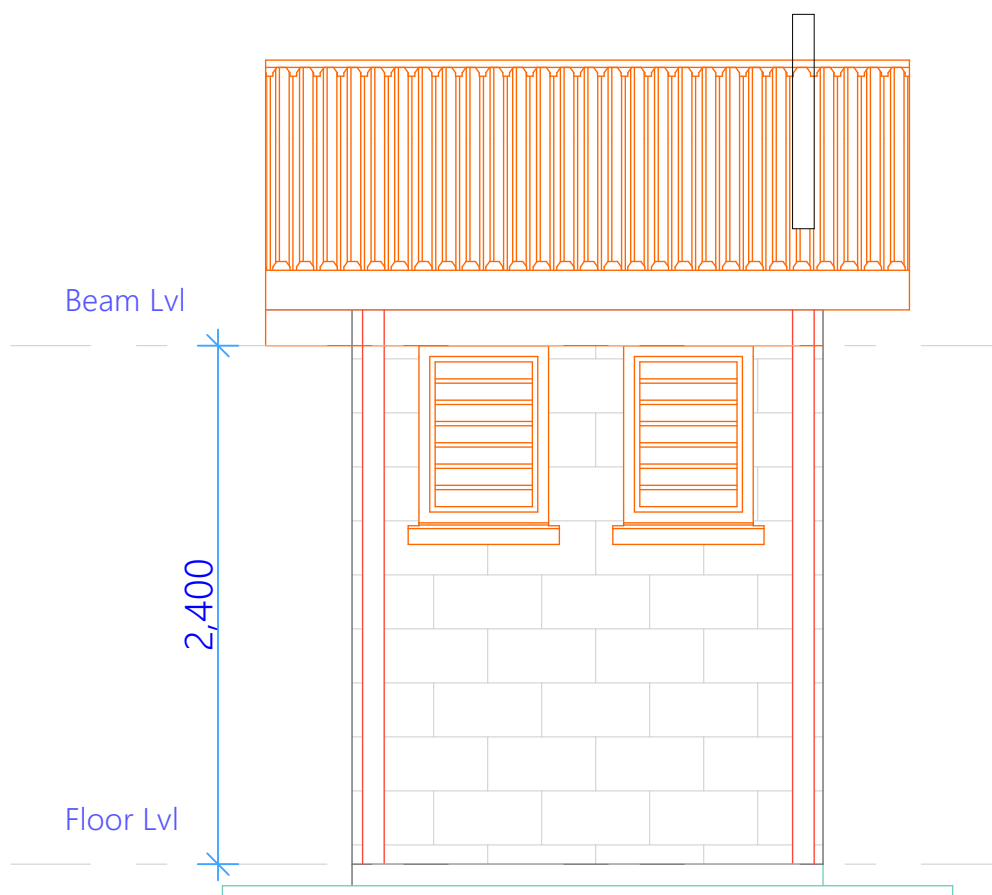

BACK ELVATION Scale 1:50

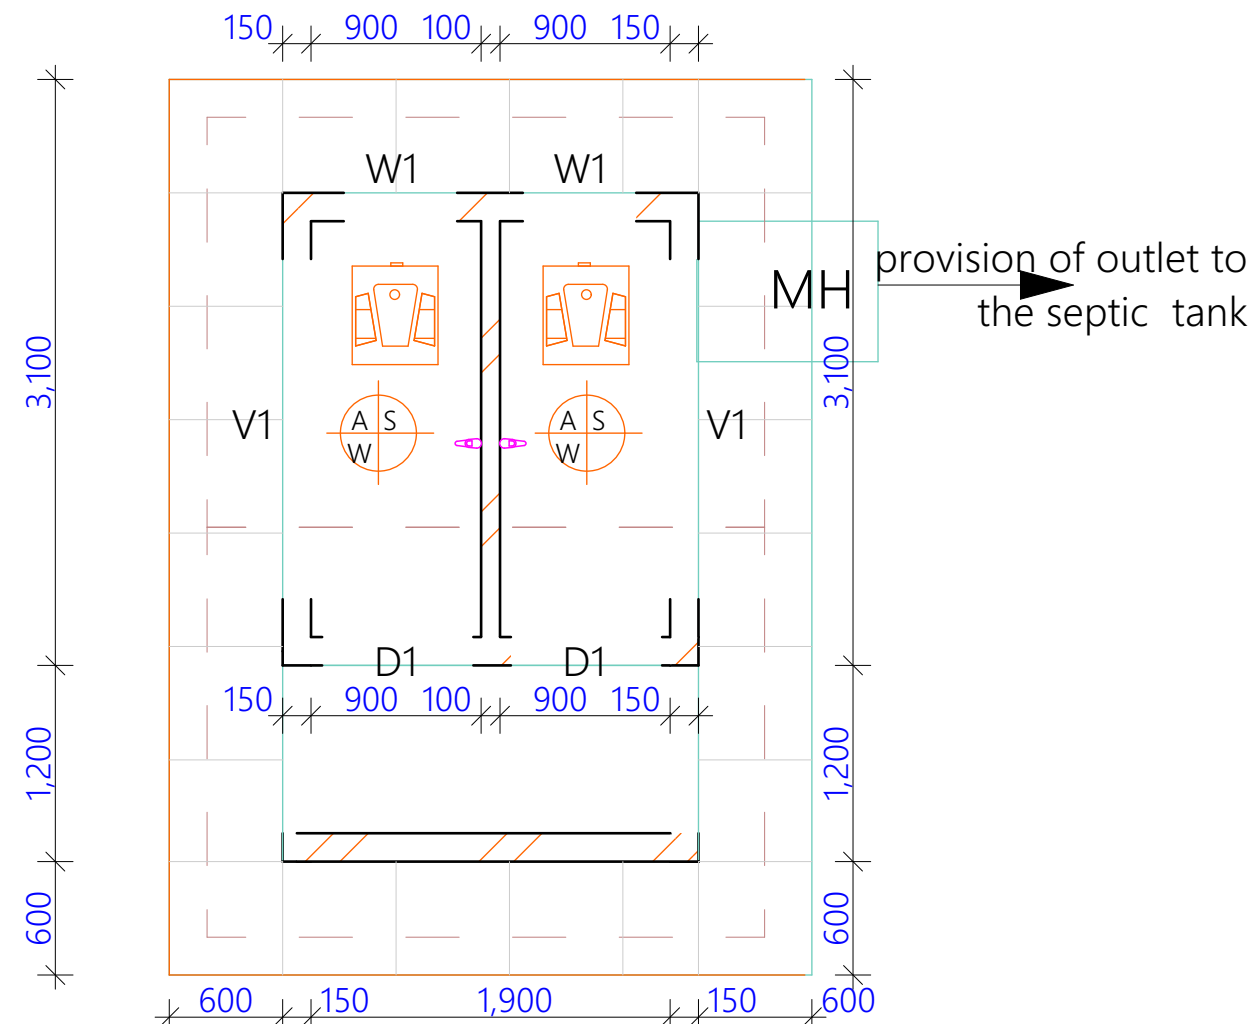


TOILET FLOOR PLAN for male and female
Scale 1:50

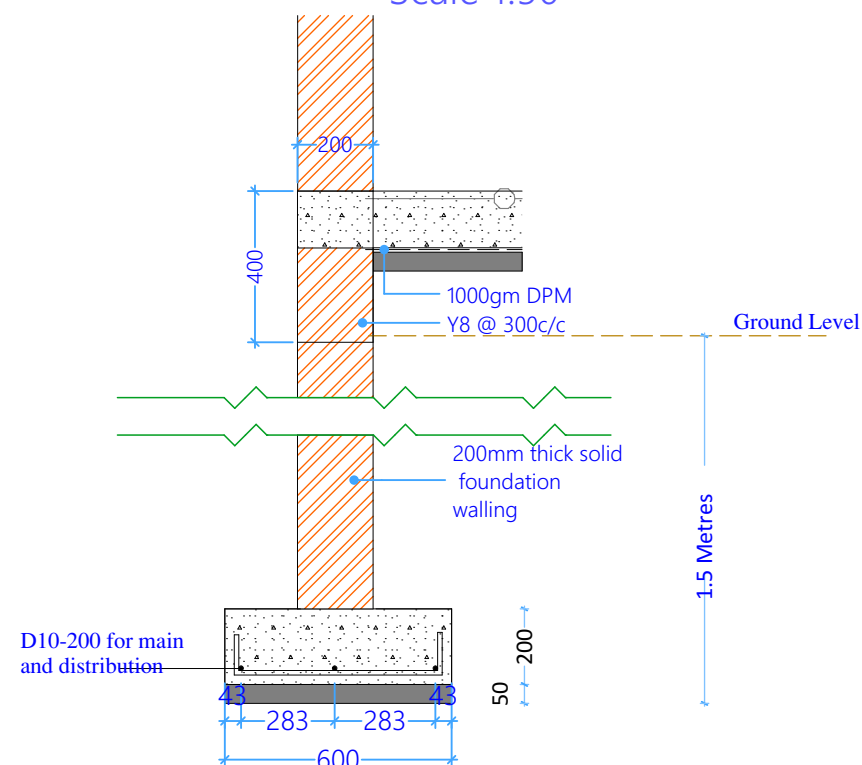

Foundation Trench and wall - Section

FIXTURE FINISH LEGEND

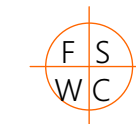

F = FLOOR
S = SKIRTING
W = WALL
C = CEILING

FLOOR

A = CEMENT SCREED POLISHED
WITH THREE COATS OF CLEAR WAX

SKIRTING

S = CEMENT SCREED POLISHED
WITH THREE COATS OF CLEAR WAX

WALL

W = LIME PLASTER FINISHED WITH PAINT


B = FAIR FACED KISII STONE OR EQUIVALENT

CEILING

C = 6 mm thick plywood laminated ceiling on 50 x 50mm
SW brandering @600x600mm c/c

TAP TYPE

T5 - 106 - Bib wall tap. star, 323 grating

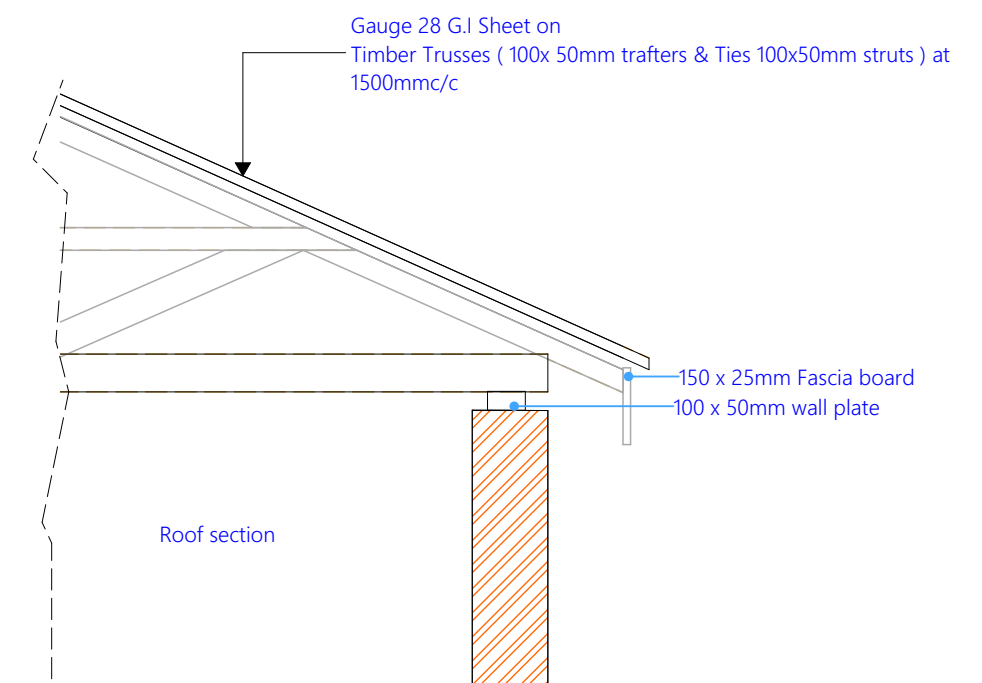

PROJECT TITLE:

Security Enhancement, MoE
Mogadishu,
Banadir Region,Somalia

DONOR:



DRAWING TITLE:

Toilet-Layout, Sections and Elevations

Project No.

Scale: 1:100

Design: H.E.


Sheet No. 5/15

Date: Sep 2021




Checked:


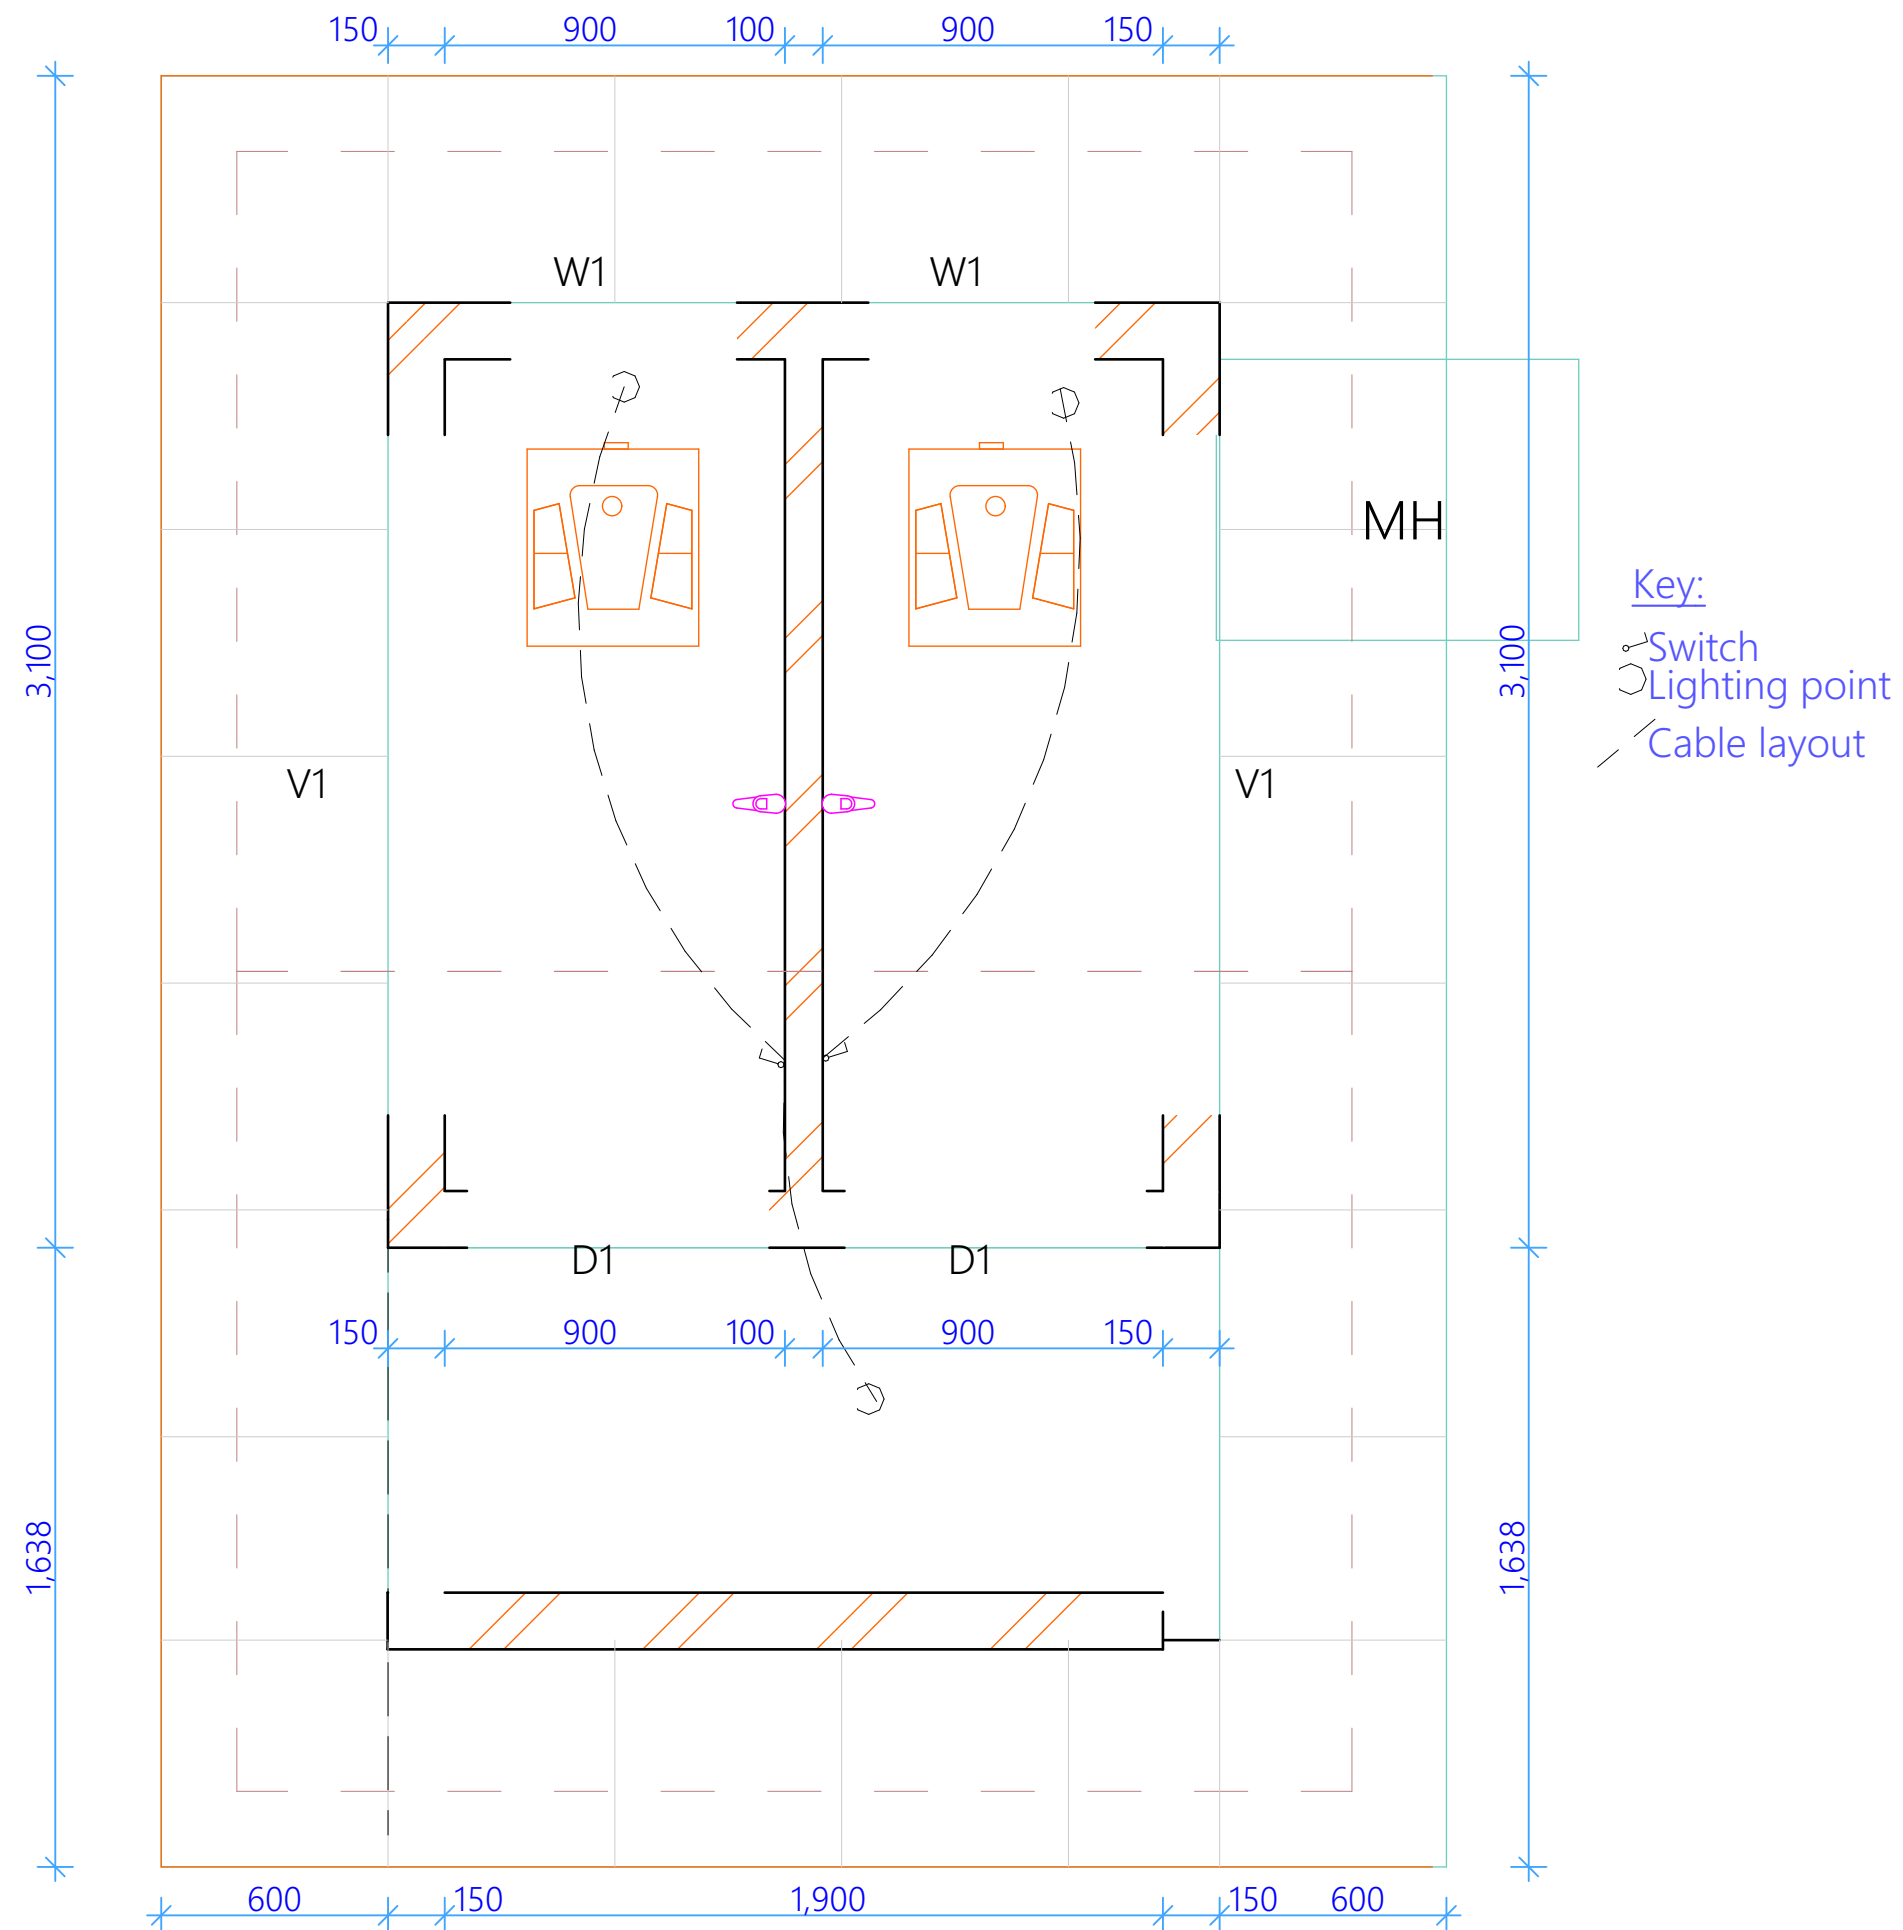


Somalia






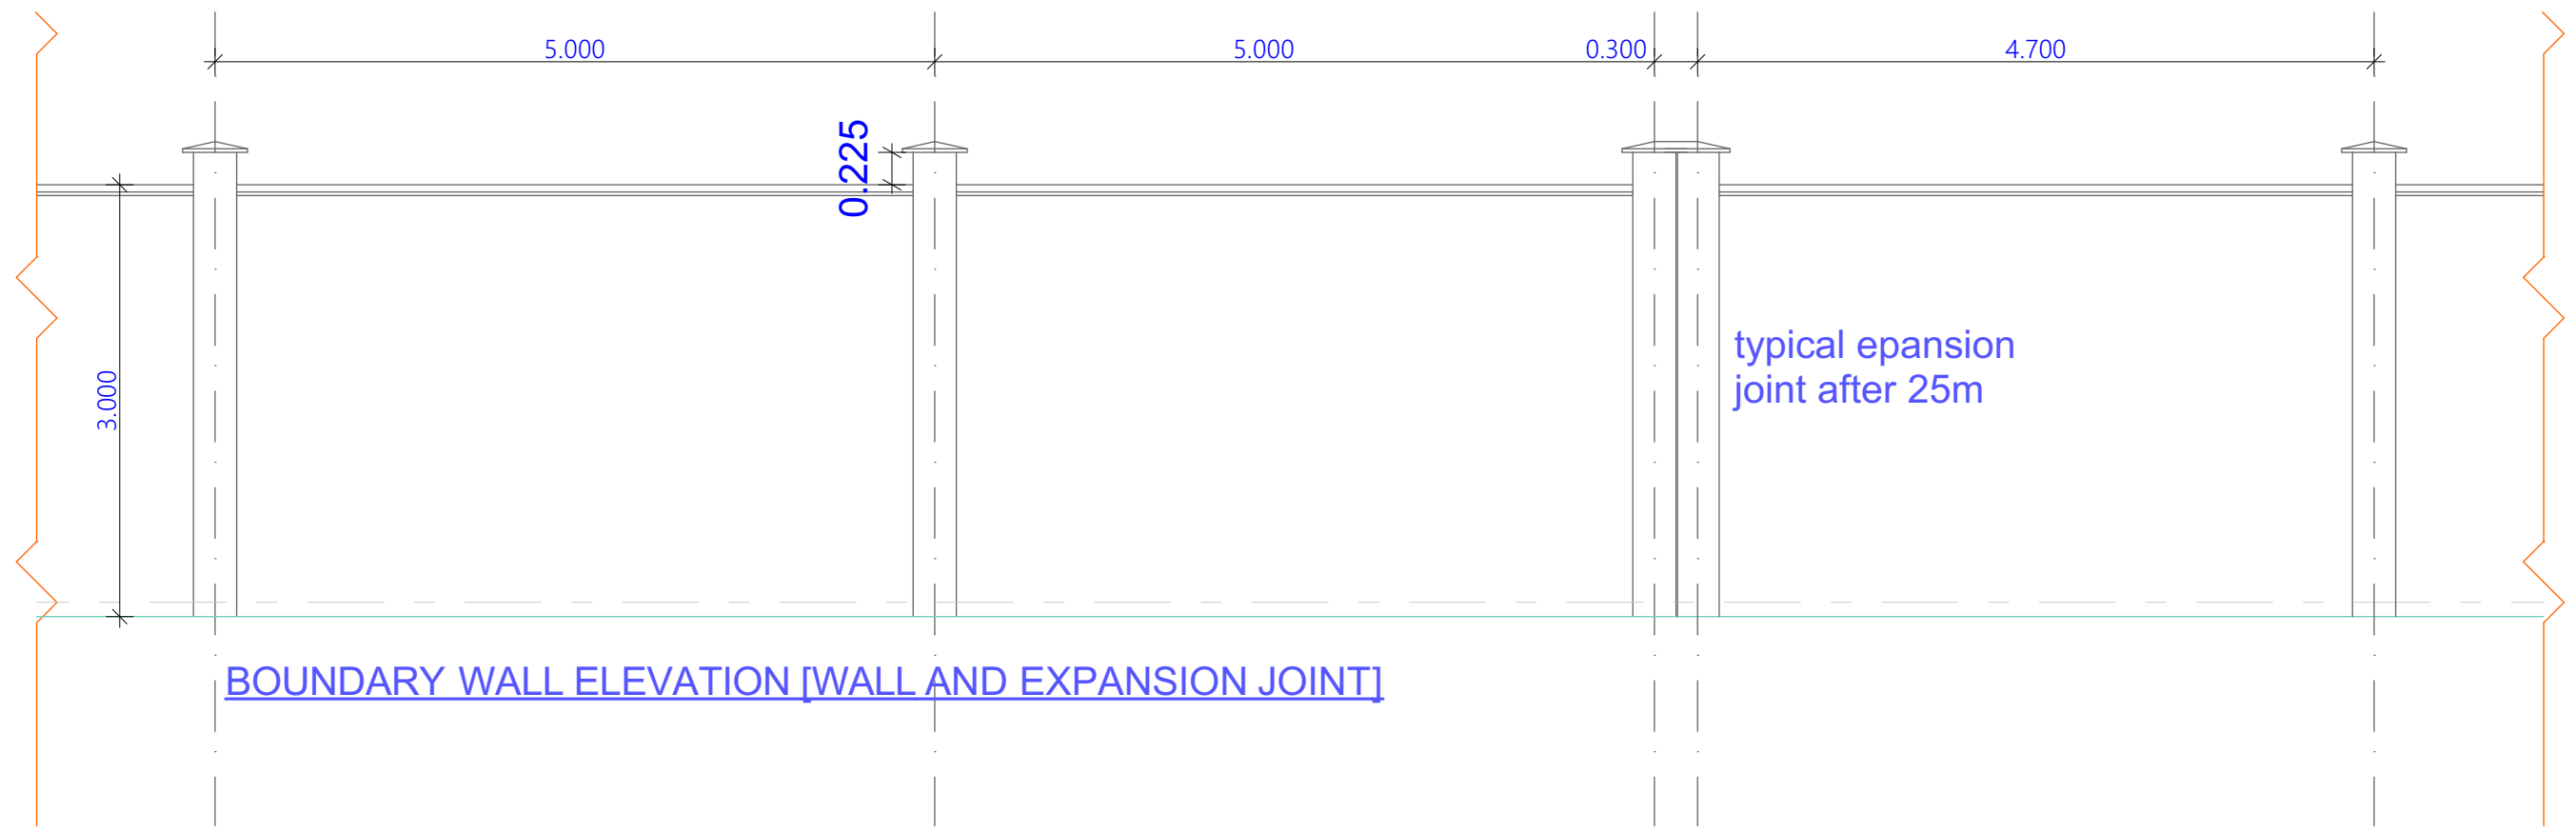
TOILET wiring diagram

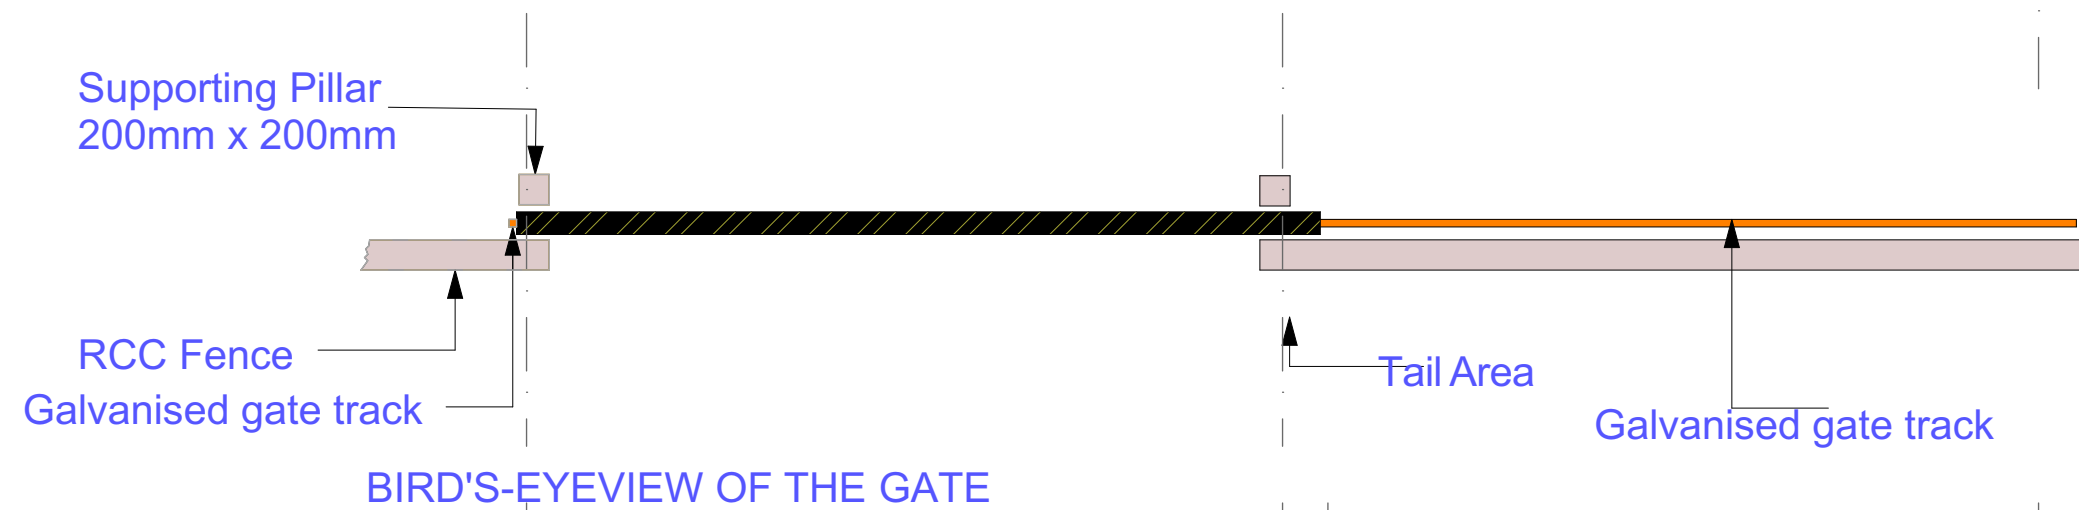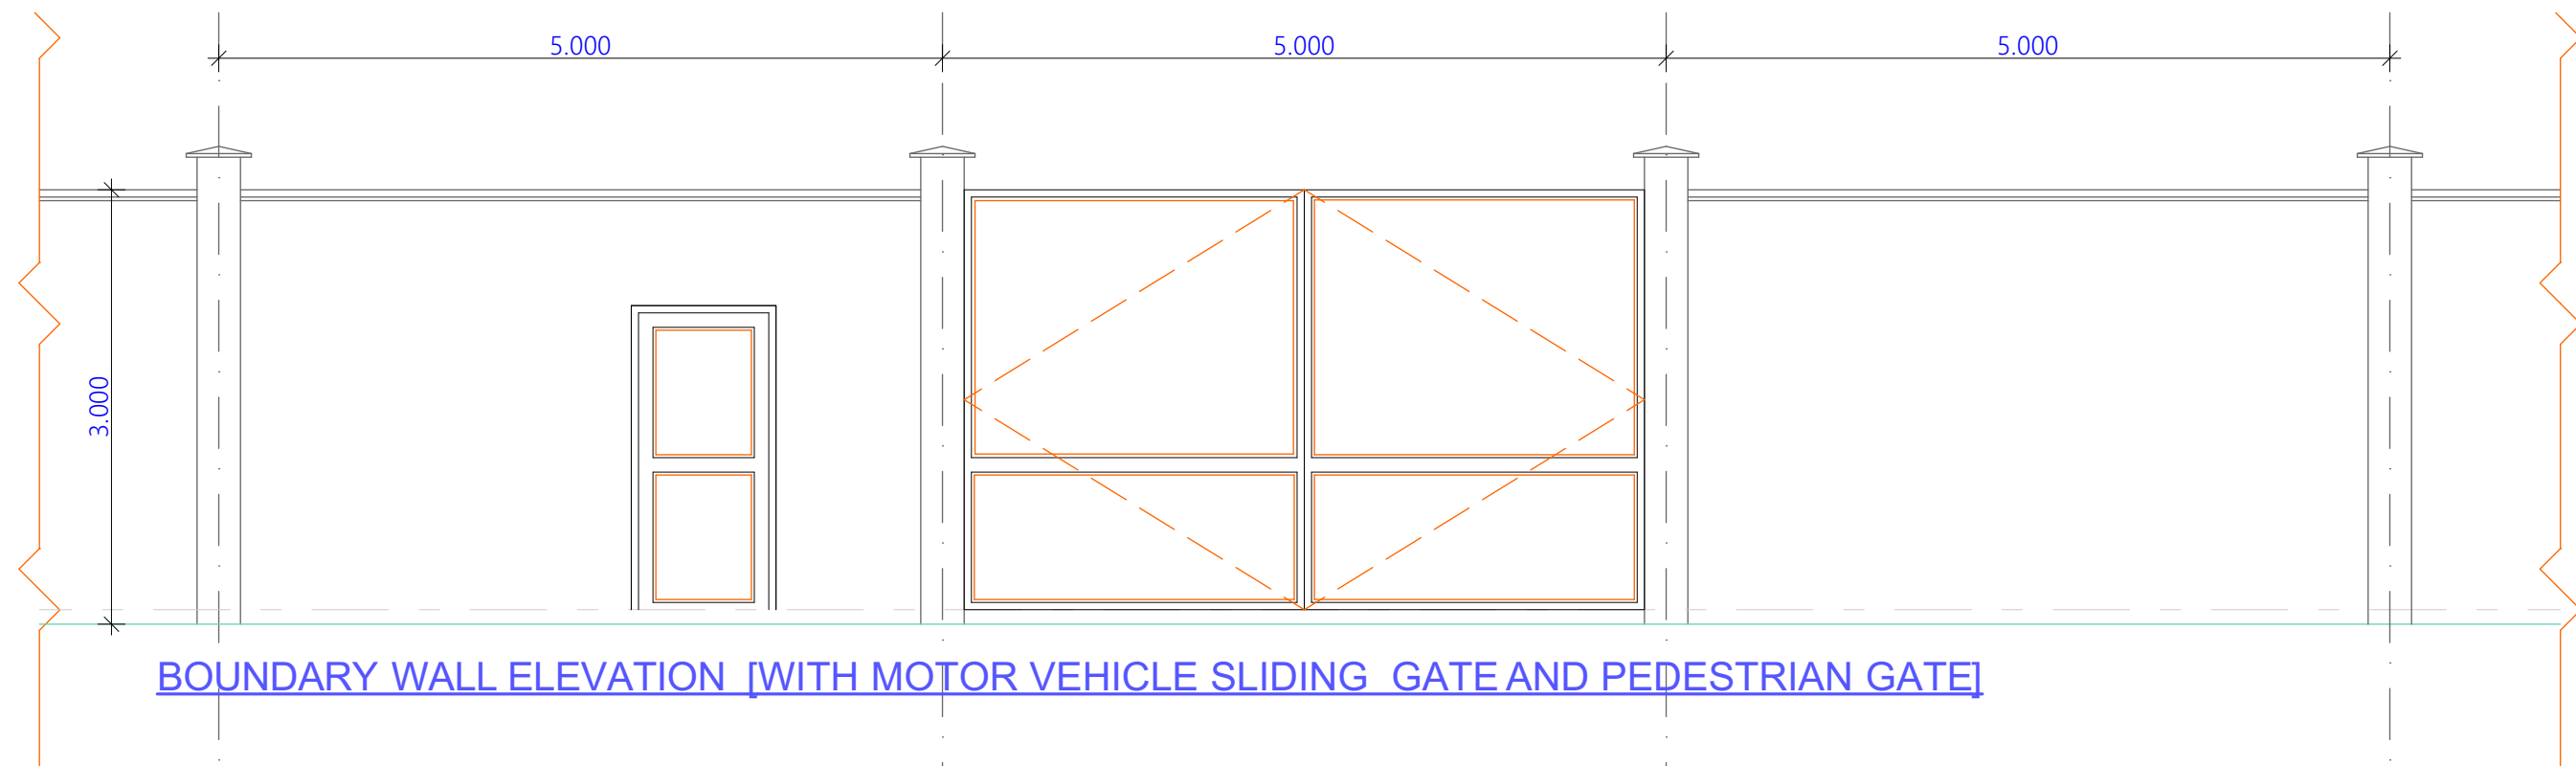

PROJECT TITLE:	DONOR:	DRAWING TITLE:	Project No.	Sheet No. 6/15	 ENDING EXTREME POVERTY WHATEVER IT TAKES Somalia
Security Enhancement, MoE Mogadishu, Banadir Region, Somalia	 	Toilet Wiring Diagram	Scale: 1:100	Date: Sep 2021	
			Design: H.E.	Checked:	






Security Wall Elevations




PROJECT TITLE:	DONOR:	DRAWING TITLE:	Project No.	Sheet No. 7/15	 ENDING EXTREME POVERTY WHATEVER IT TAKES Somalia
Security Enhancement, MoE Mogadishu, Banadir Region, Somalia	 	Gate-Front Elevation and Aerial View	Scale: 1:100	Date: Sep 2021	
			Design: H.E.	Checked:	

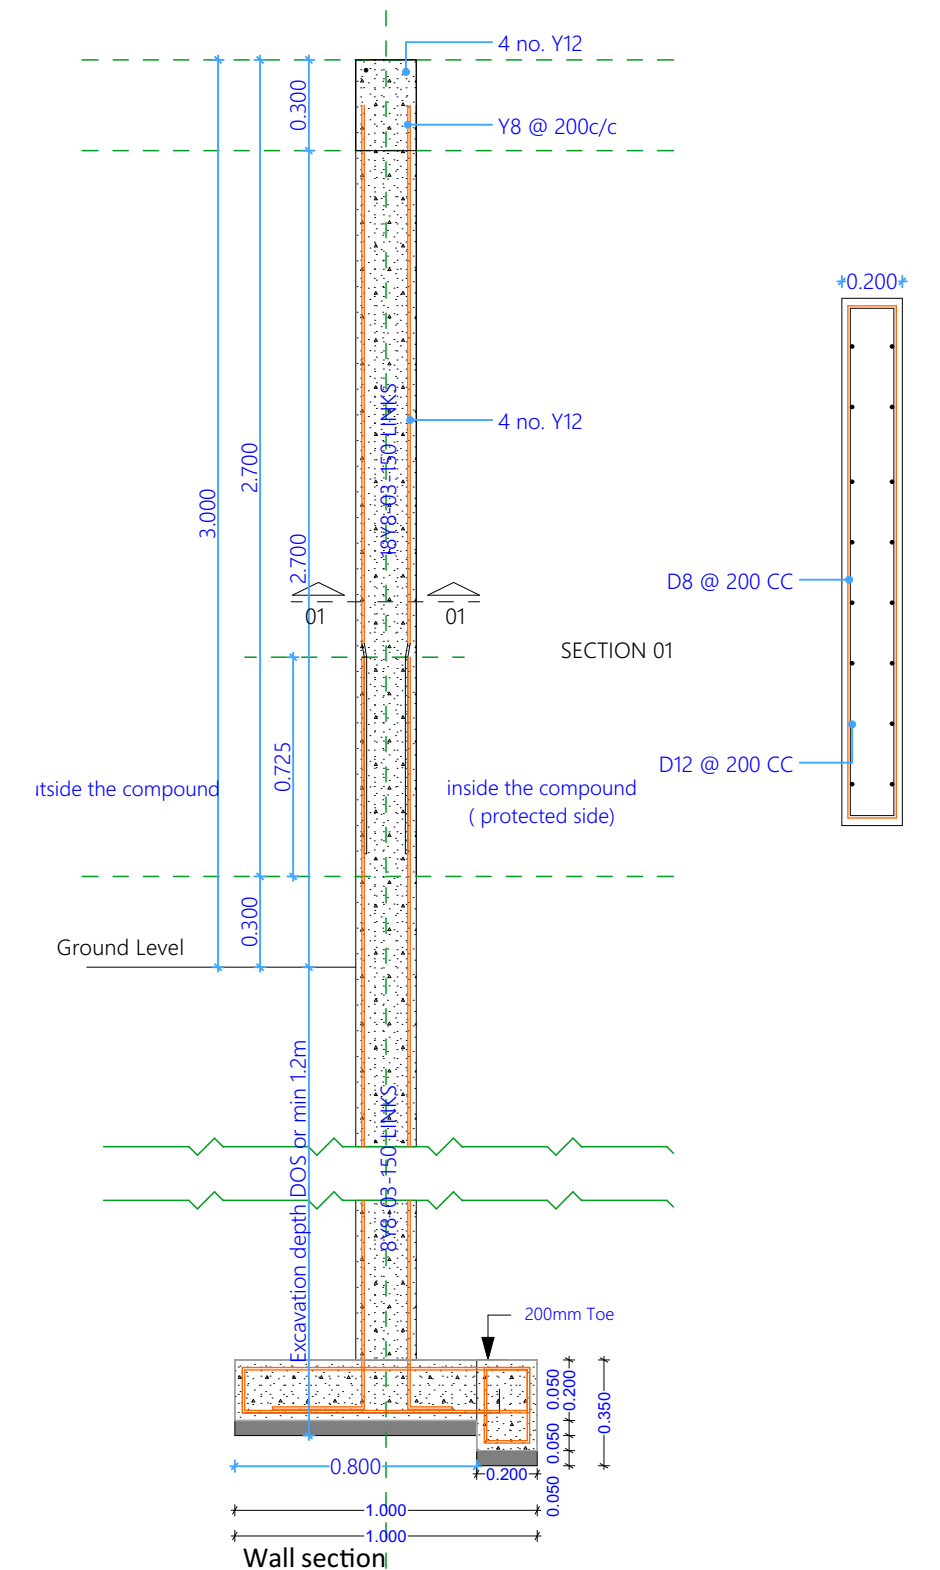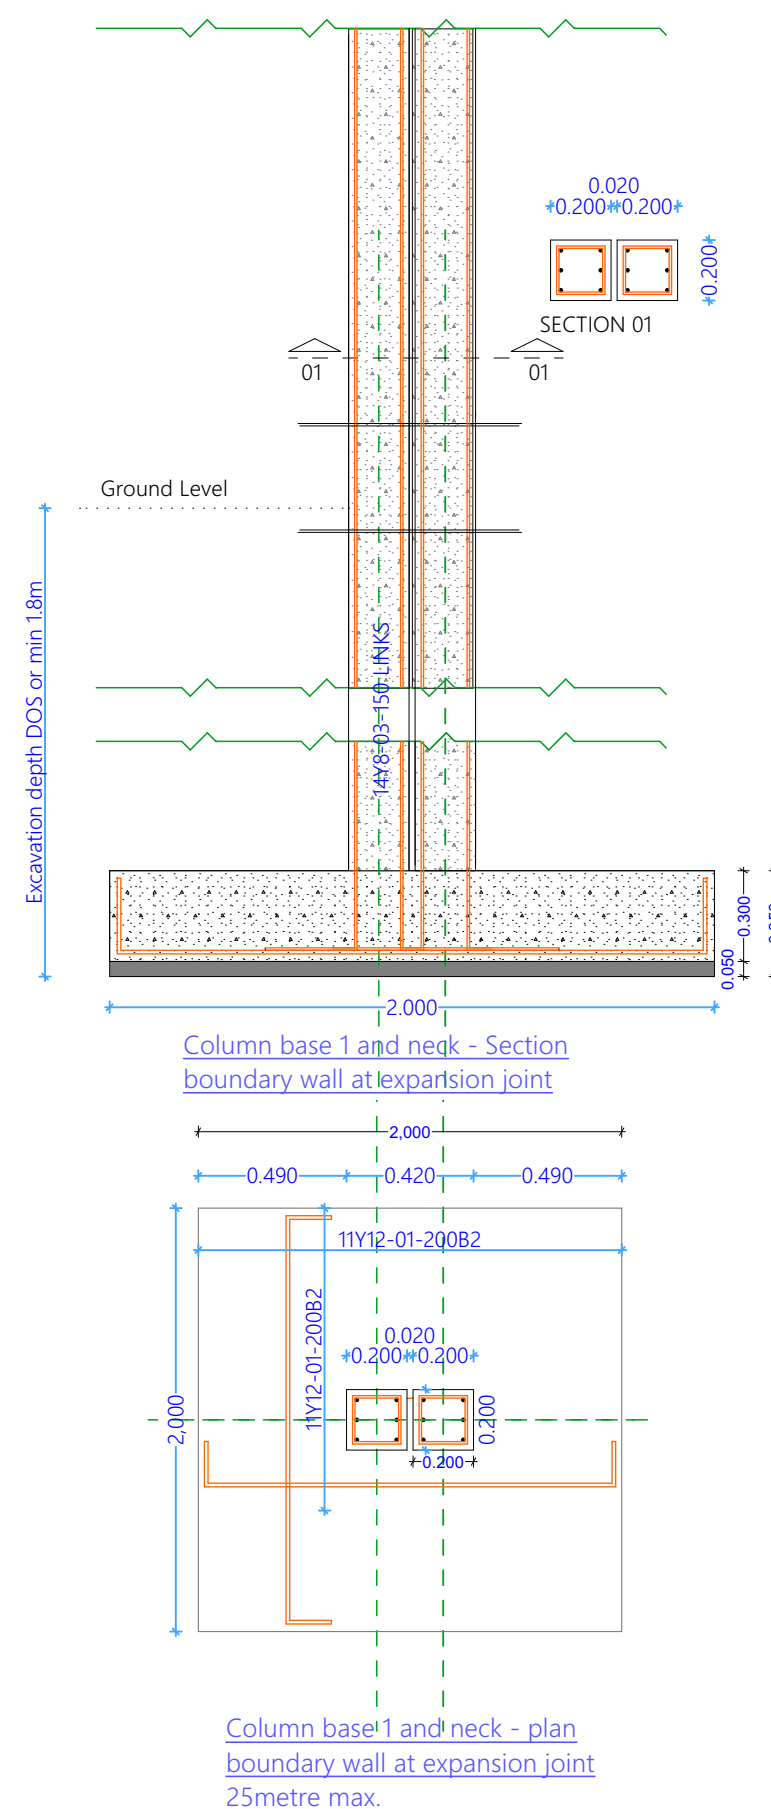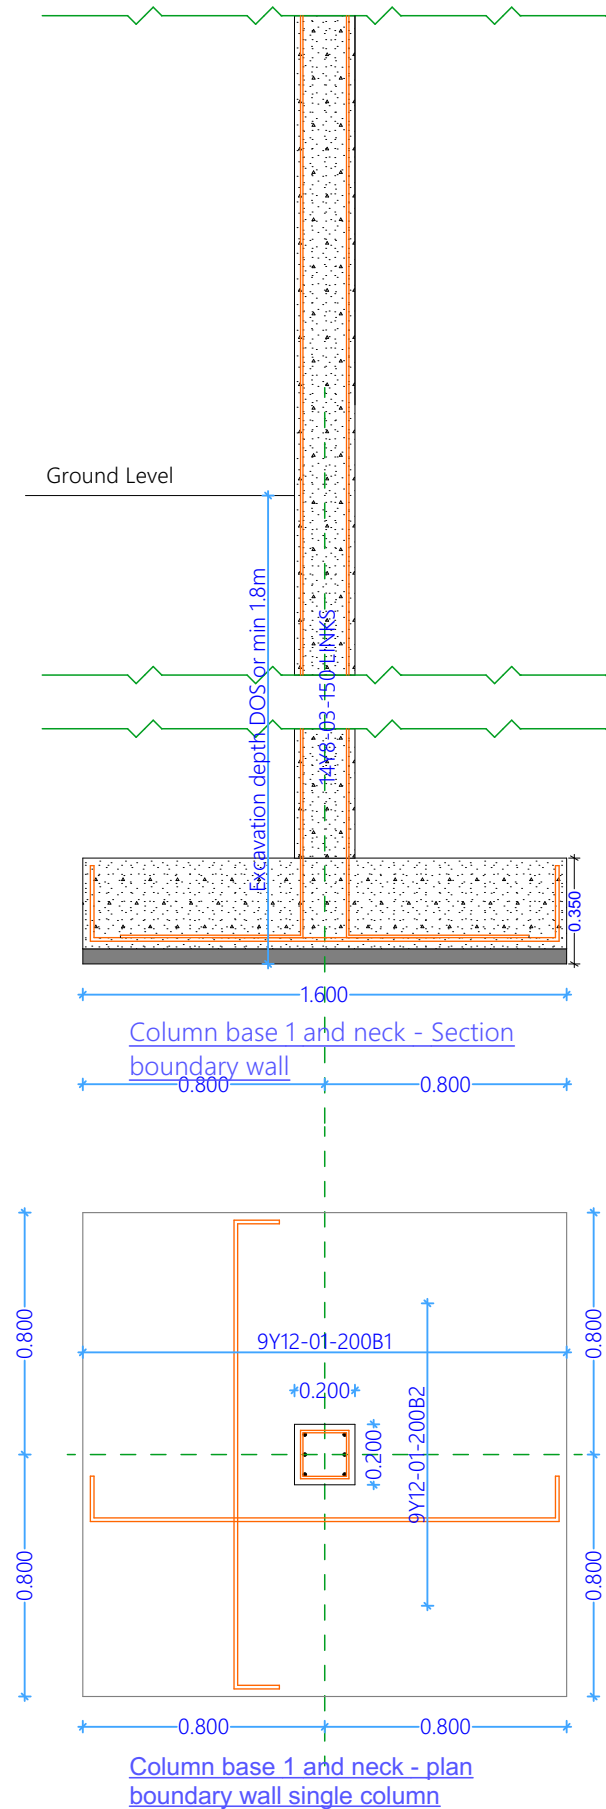




PROJECT TITLE:	DONOR:	DRAWING TITLE:	Project No.	Sheet No. 8/15	<div>CONCERN worldwide</div> <div>ENDING EXTREME POVERTY WHATEVER IT TAKES</div> <div>Somalia</div>
Security Enhancement, MoE Mogadishu, Banadir Region,Somalia	 	Security Wall: Expansion Joint Elevation	Scale: 1:100	Date: Sep 2021	
			Design: H.E.	Checked:	






Security Wall-Structural Elements

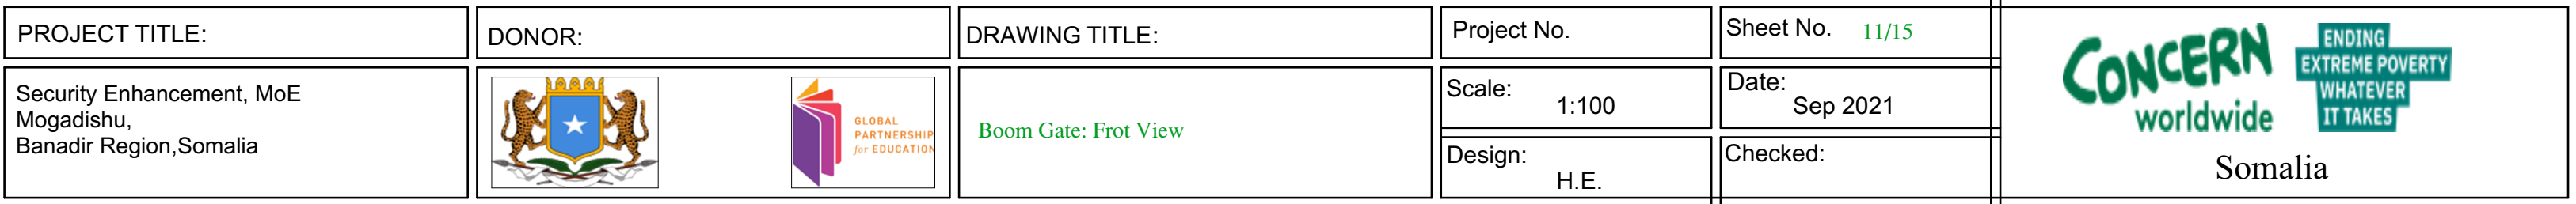

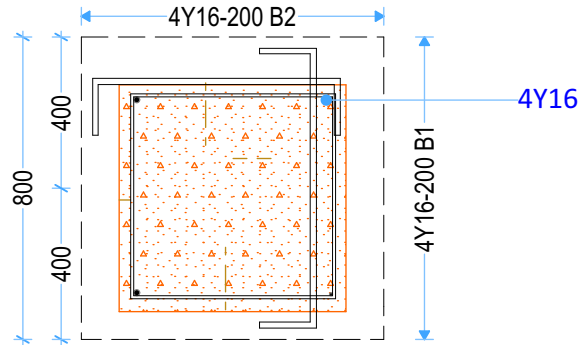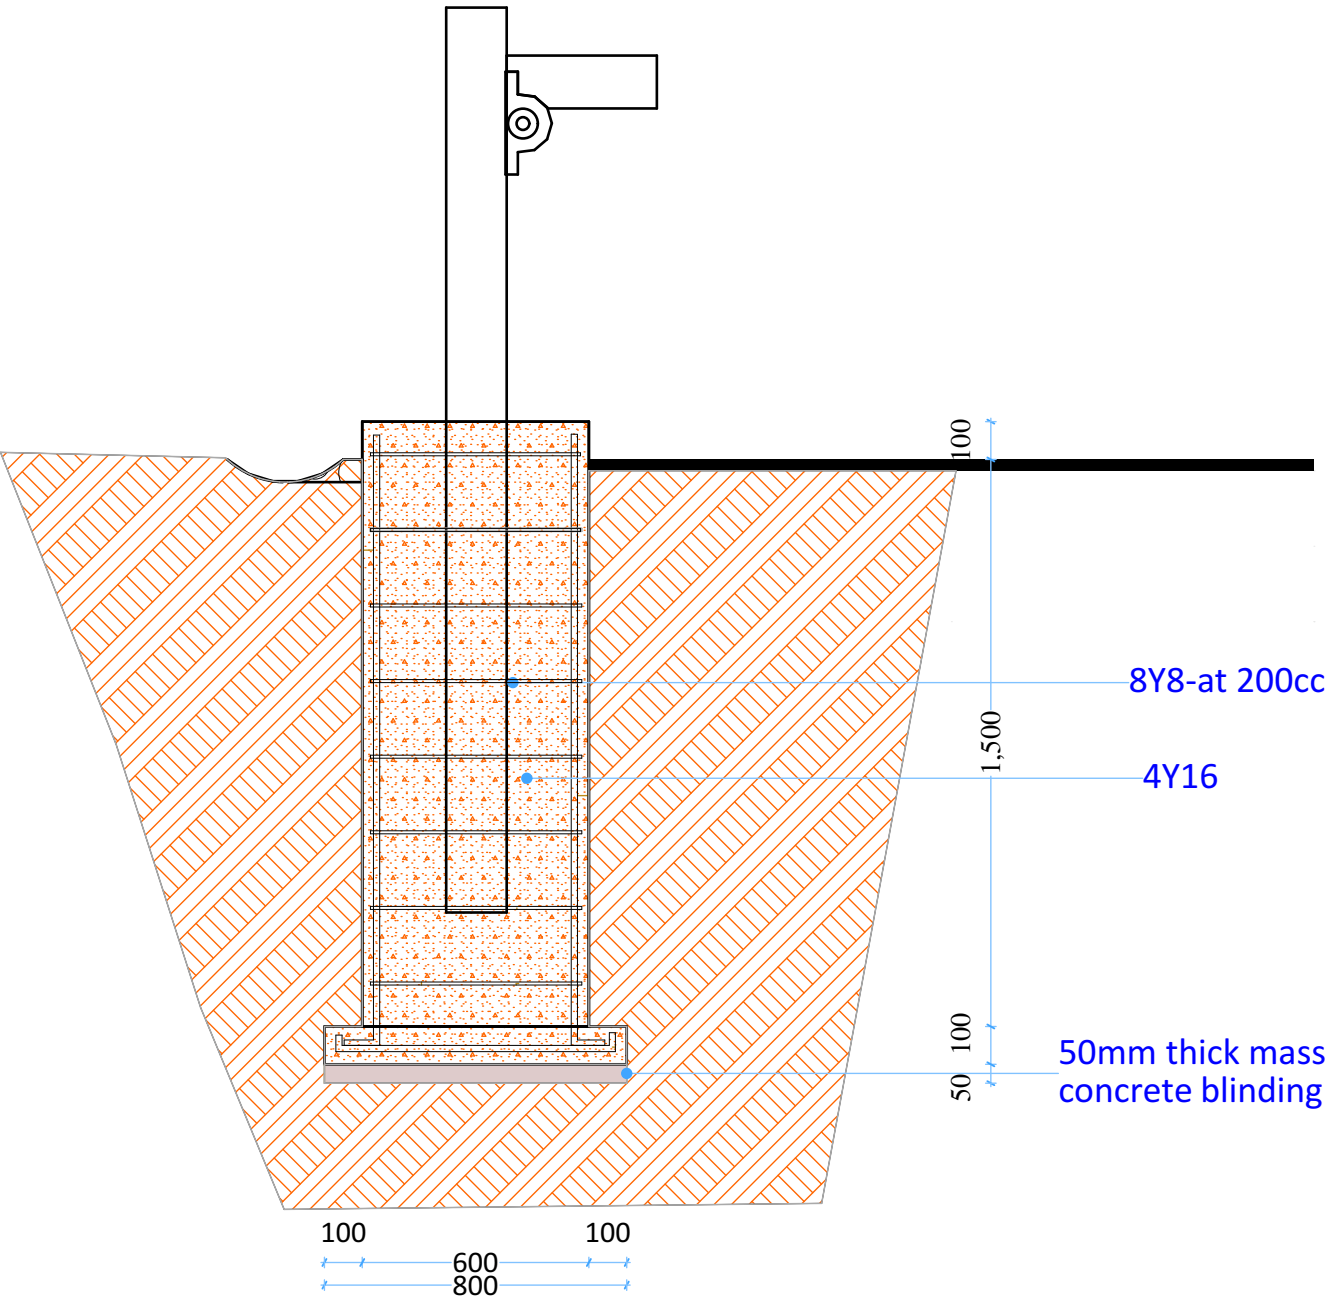
PROJECT TITLE:	DONOR:	DRAWING TITLE:	Project No.	Sheet No. 9/15	 ENDING EXTREME POVERTY WHATEVER IT TAKES Somalia
Security Enhancement, MoE Mogadishu, Banadir Region, Somalia	 	Security Wall: Structural and Details and Sections	Scale: 1:100	Date: Sep 2021	
			Design: H.E.	Checked:	







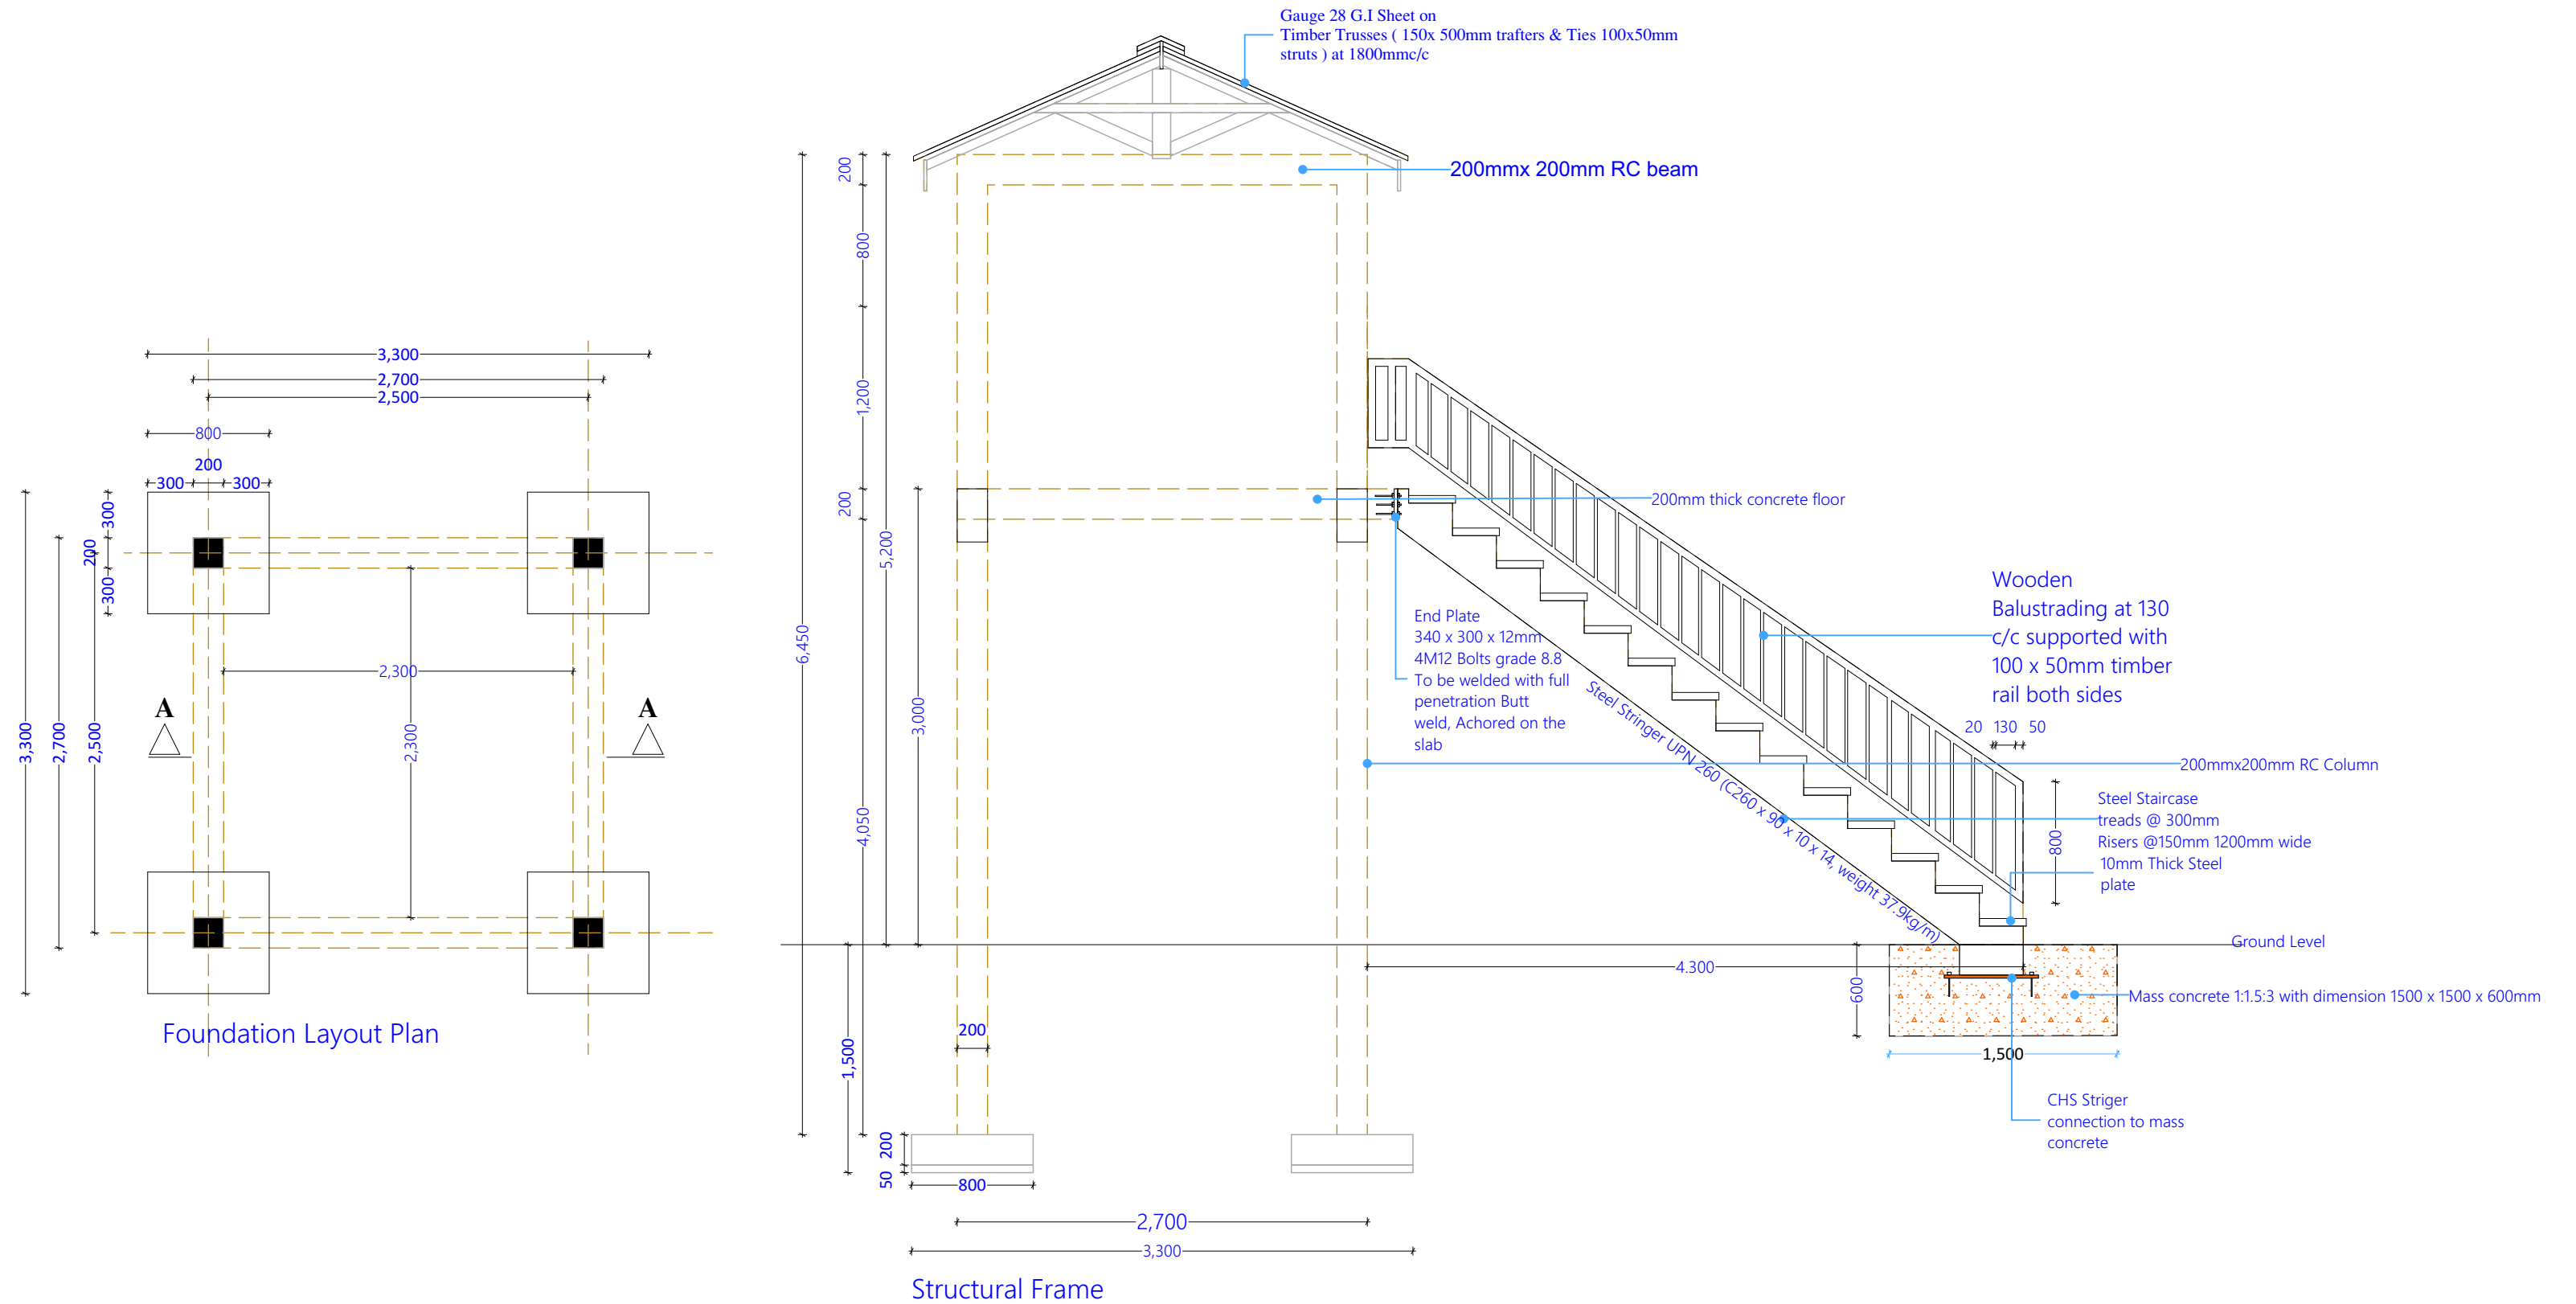


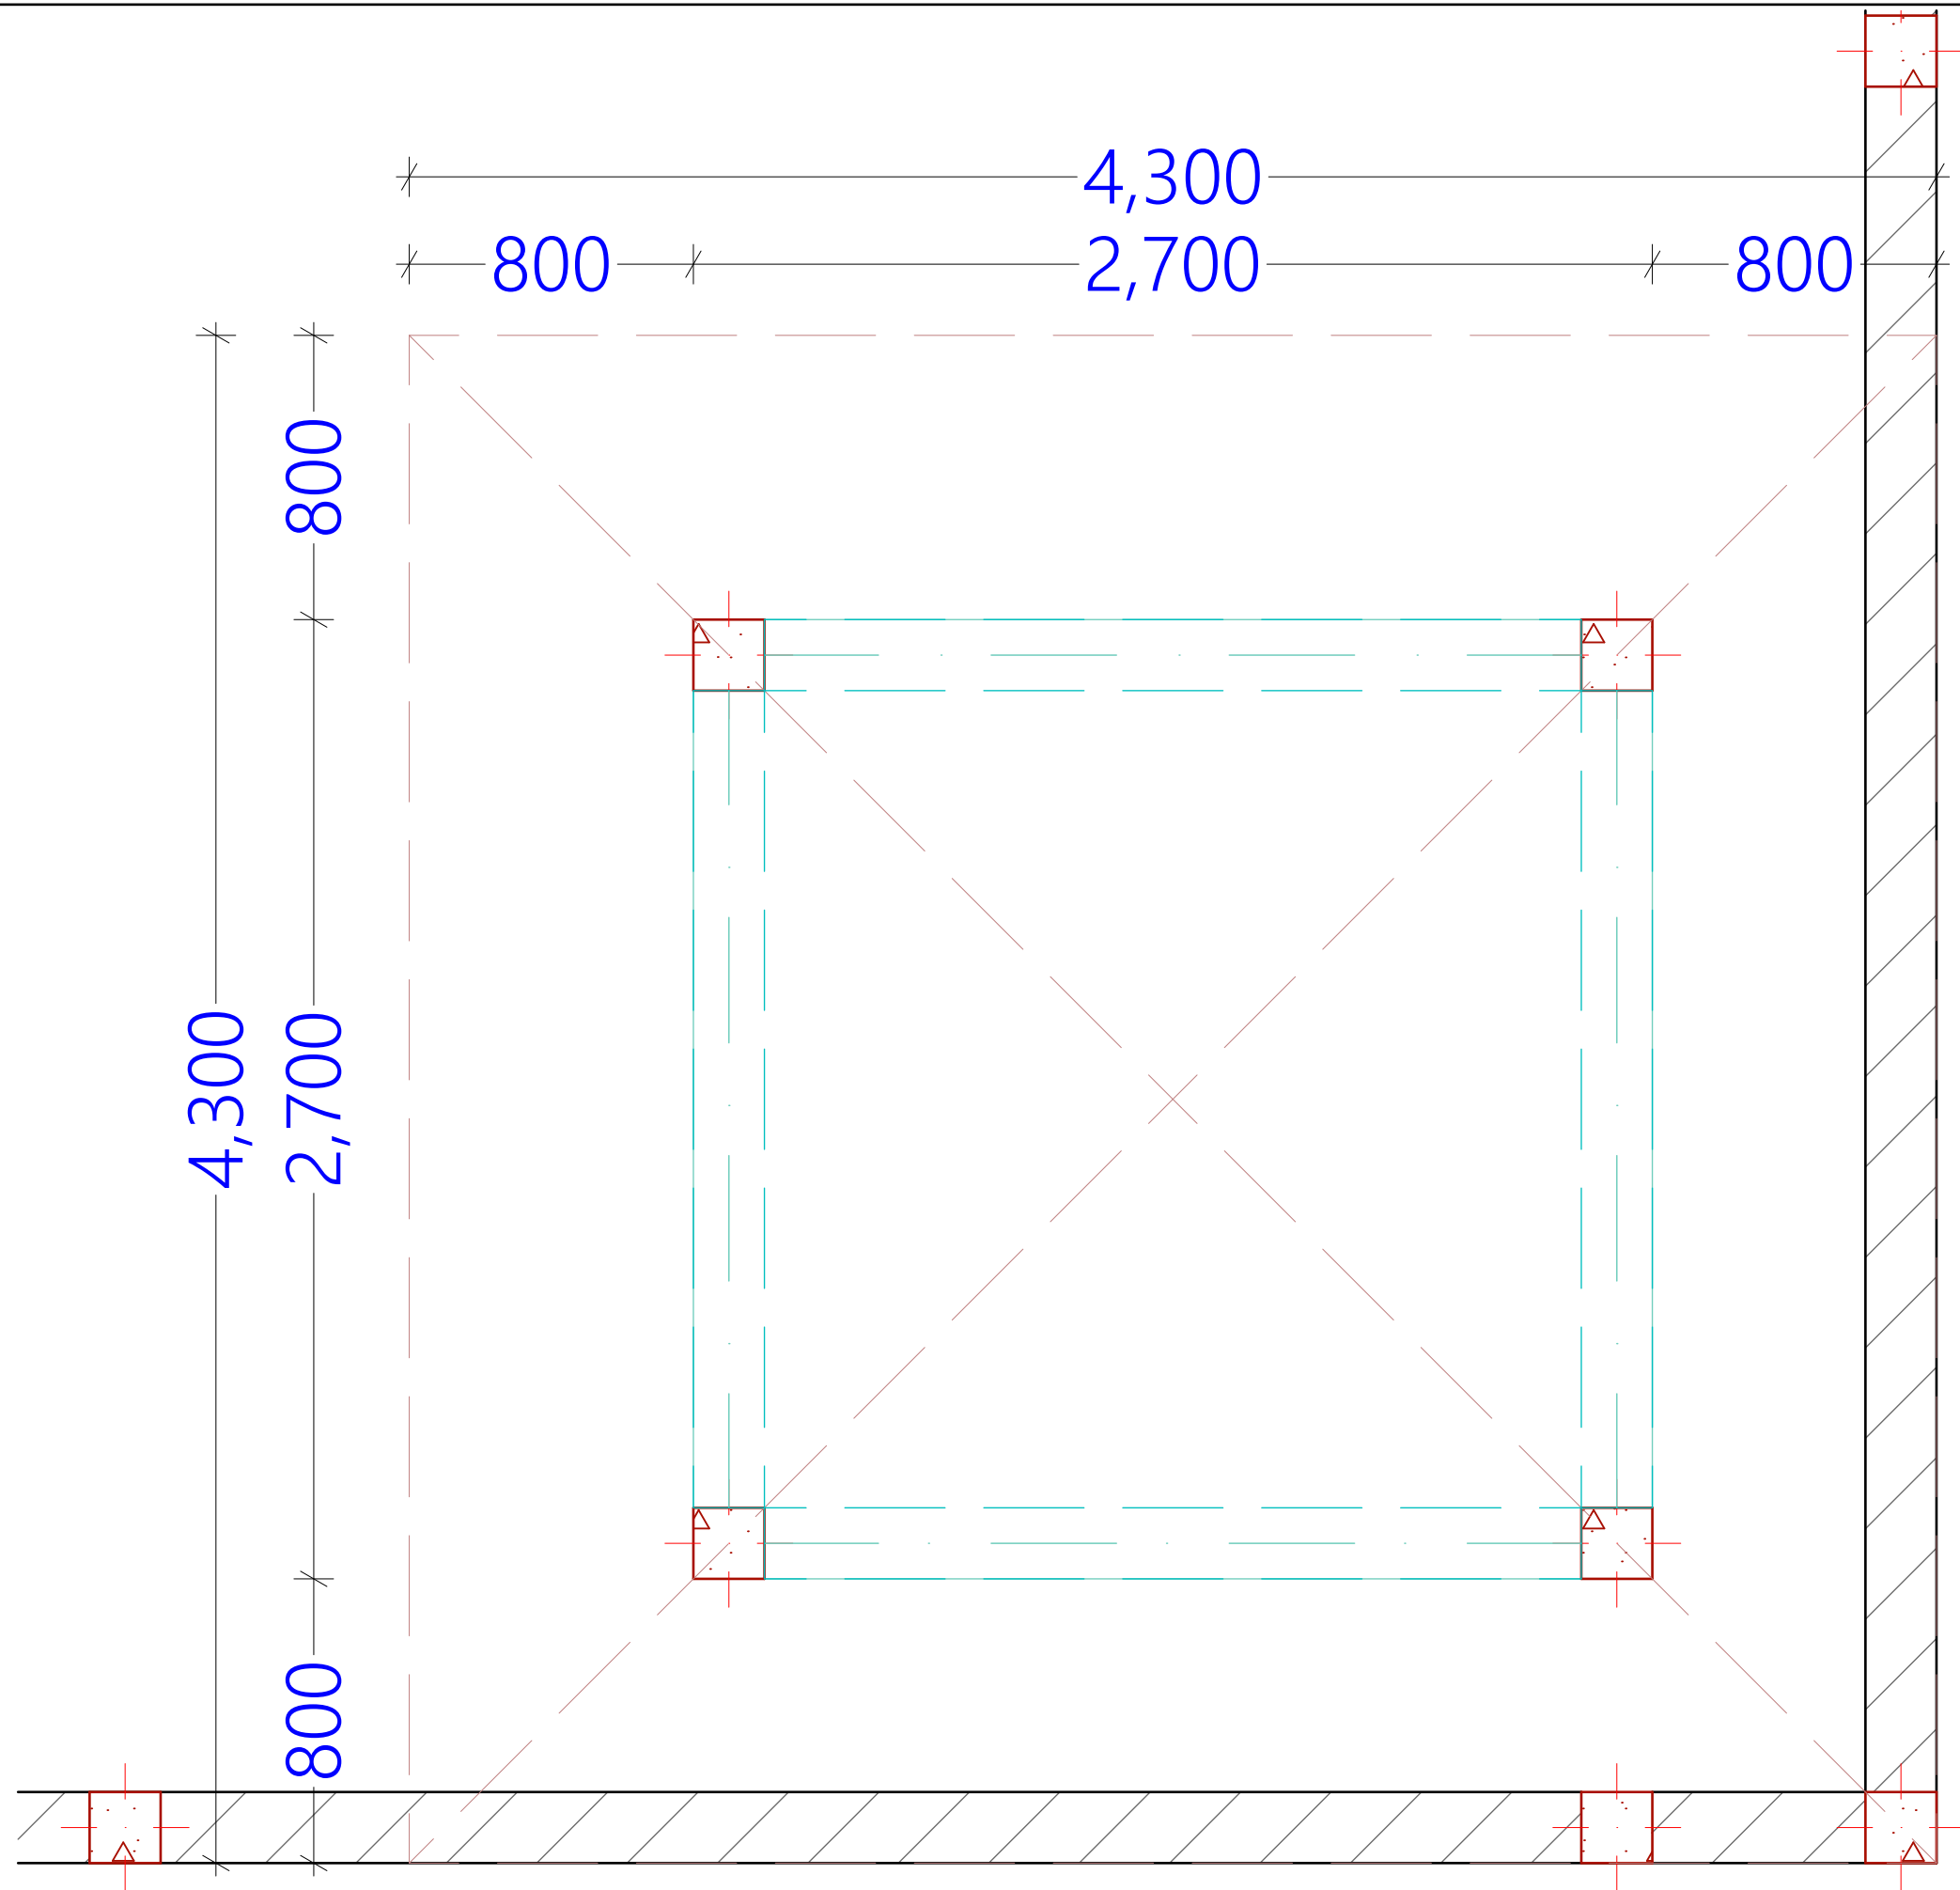
PROJECT TITLE:	DONOR:	DRAWING TITLE:	Project No.	Sheet No. 12/15	<div>CONCERN worldwide</div> <div>ENDING EXTREME POVERTY WHATEVER IT TAKES</div> <div>Somalia</div>
Security Enhancement, MoE Mogadishu, Banadir Region,Somalia	 	Boom Gate: Footing details	Scale: 1:100	Date: Sep 2021	
			Design: H.E.	Checked:	



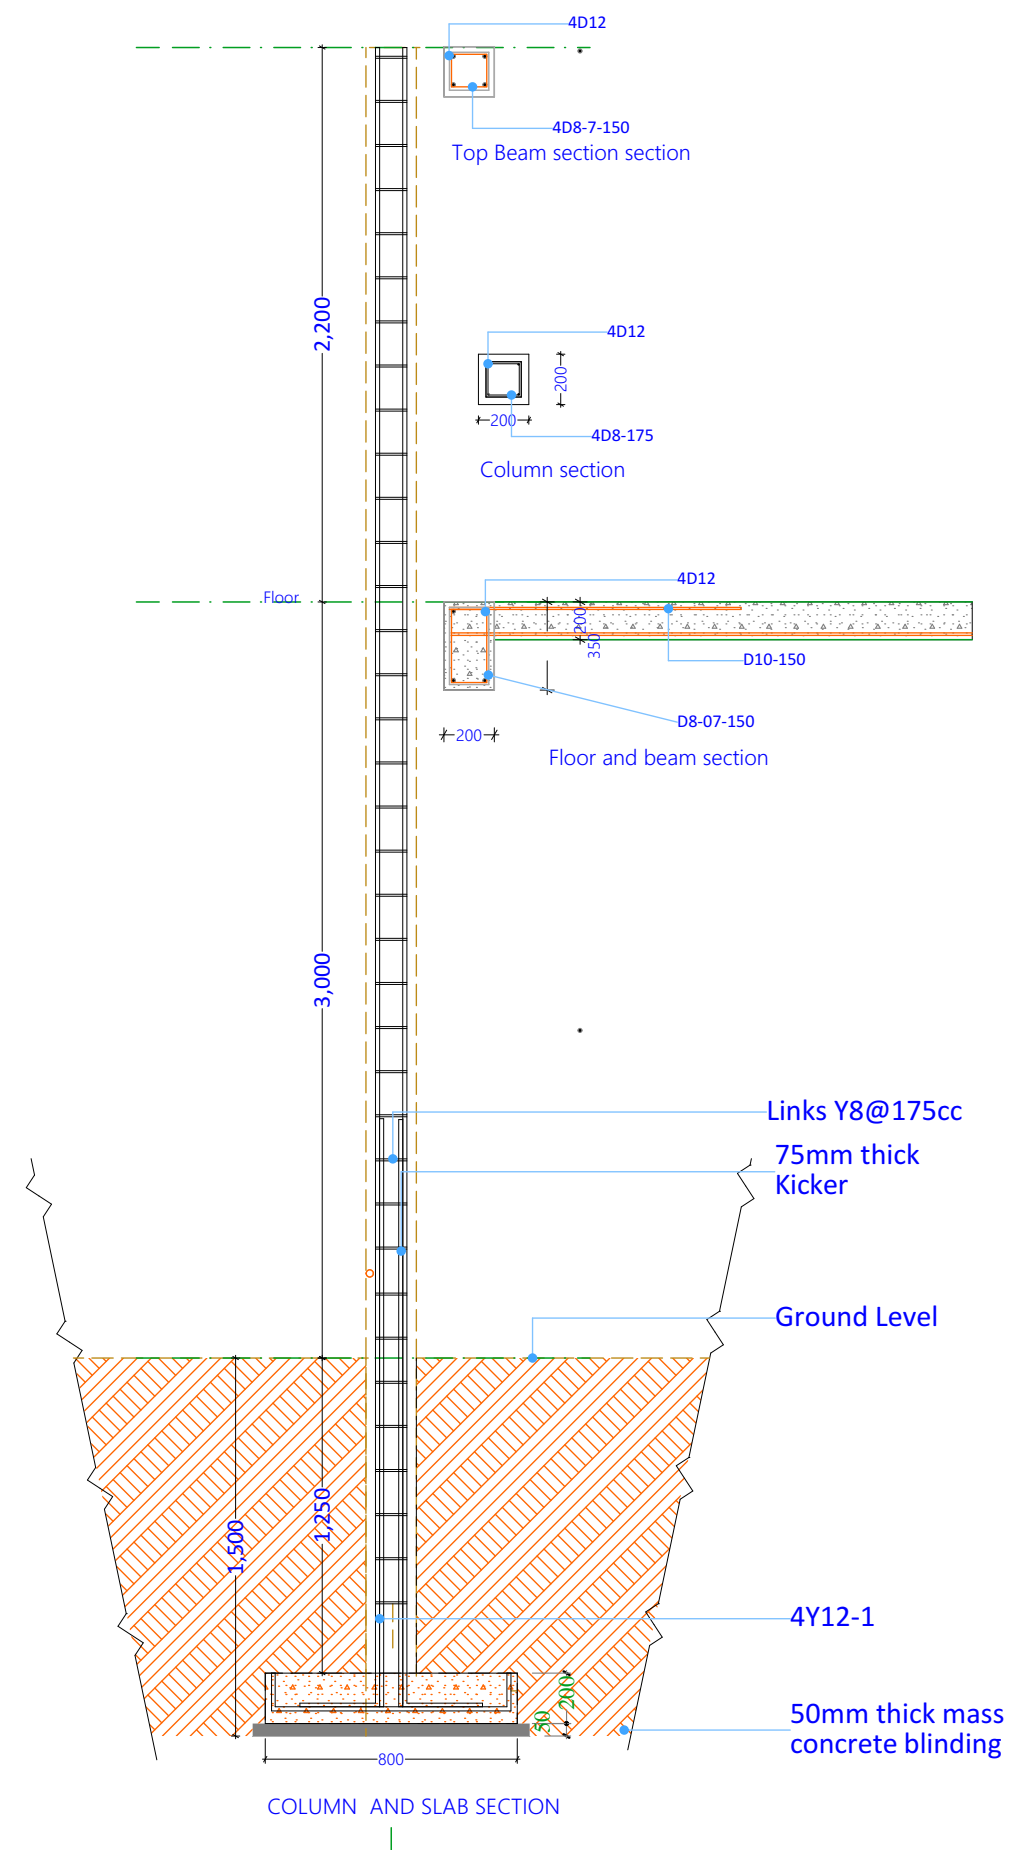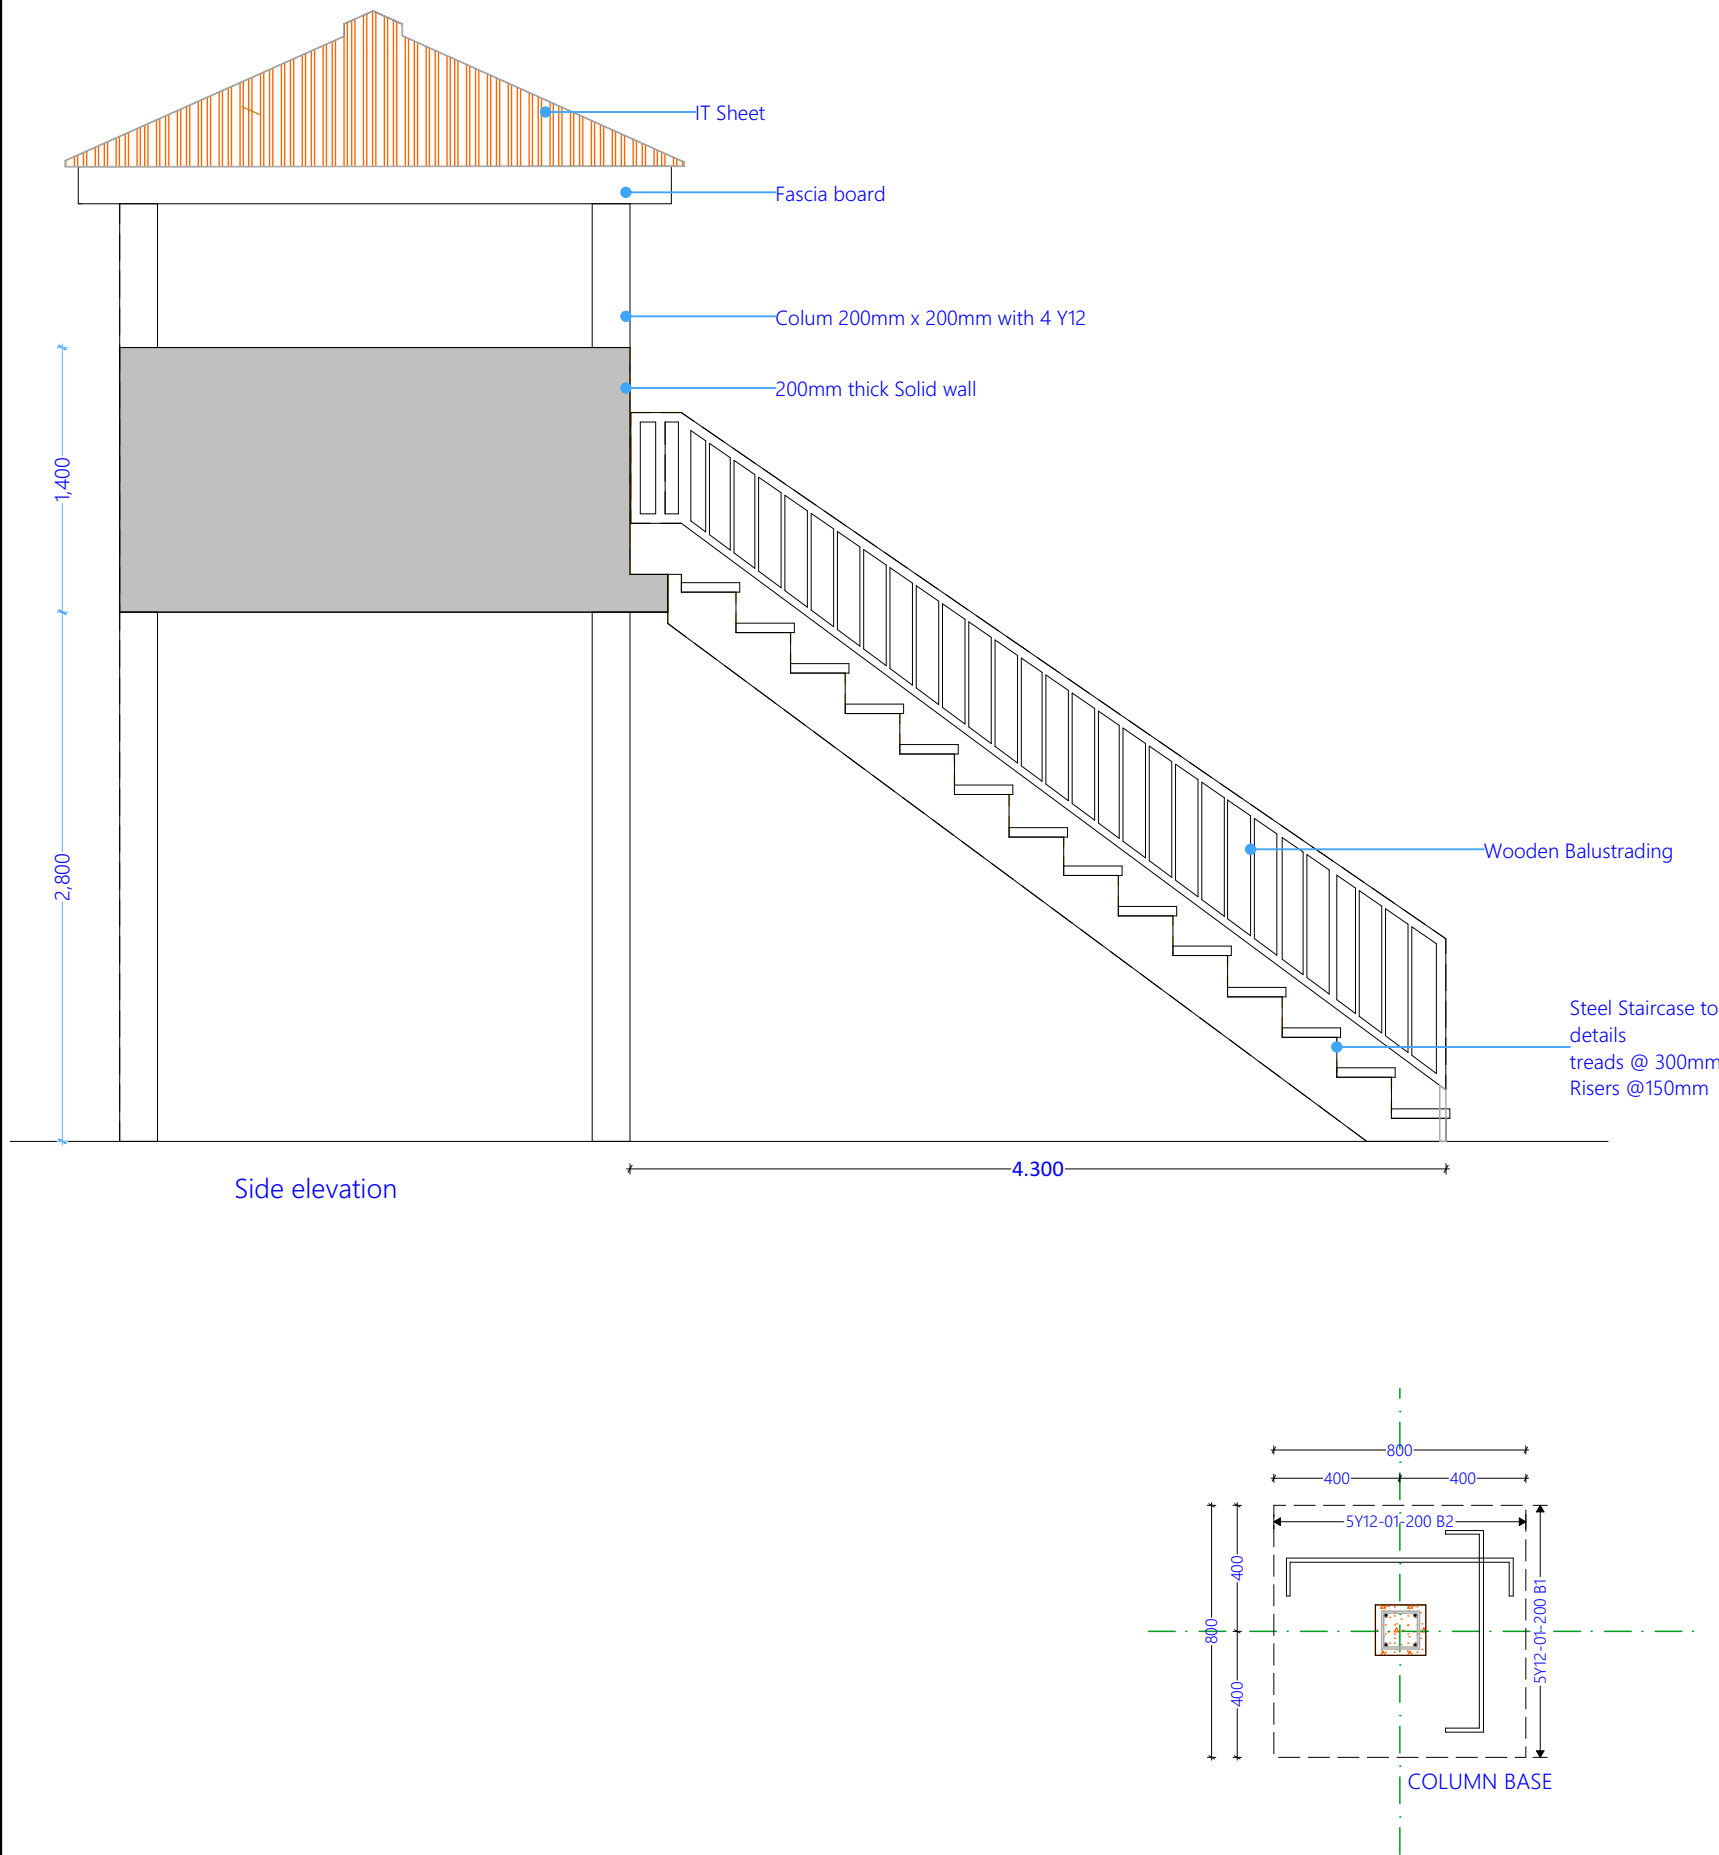


PROJECT TITLE:	DONOR:	DRAWING TITLE:	Project No.	Sheet No. 13/15	 ENDING EXTREME POVERTY WHATEVER IT TAKES Somalia
Security Enhancement, MoE Mogadishu, Banadir Region, Somalia	 	Watch Tower-Foundation base and Section Details	Scale: 1:100	Date: Sep 2021	
			Design: H.E.	Checked:	



PROJECT TITLE:	DONOR:	DRAWING TITLE:	Project No.	Sheet No. 14/15	 <p>ENDING EXTREME POVERTY WHATEVER IT TAKES</p> <p>Somalia</p>
Security Enhancement, MoE Mogadishu, Banadir Region,Somalia	 	Watch Tower: Side view and Structural	Scale: 1:100	Date: Sep 2021	
			Design: H.E.	Checked:	



PROJECT TITLE:	DONOR:	DRAWING TITLE:	Project No.	Sheet No. 15/15	 Somalia
Security Enhancement, MoE Mogadishu, Banadir Region,Somalia	 	Roof Plan of Watch Tower	Scale: 1:100	Date: Sep 2021	
			Design: H.E.	Checked:	