


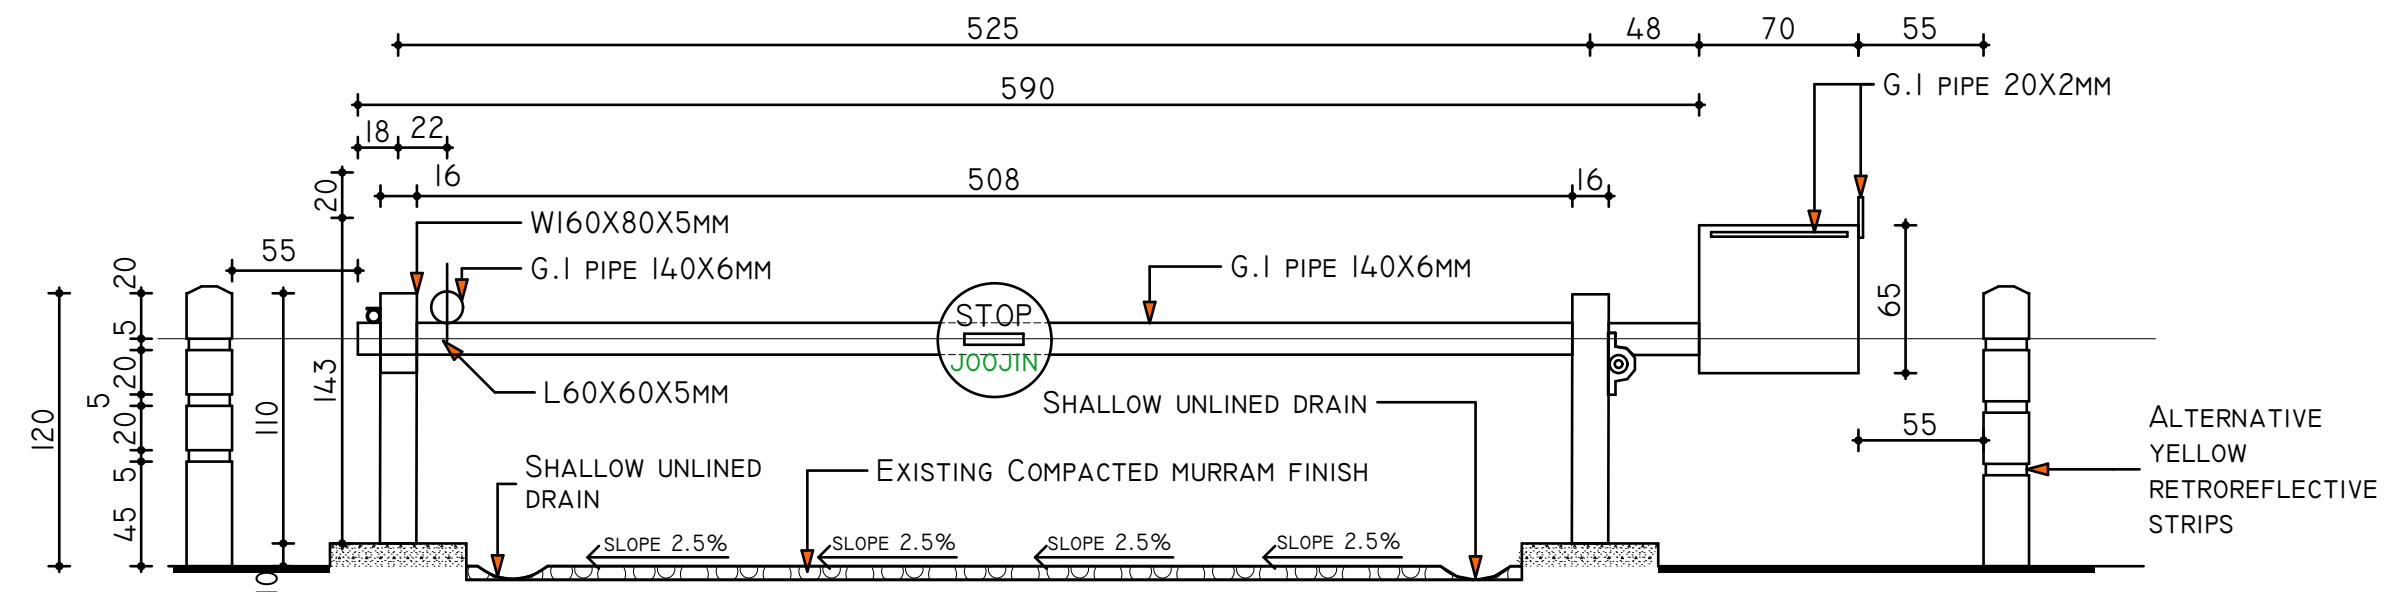
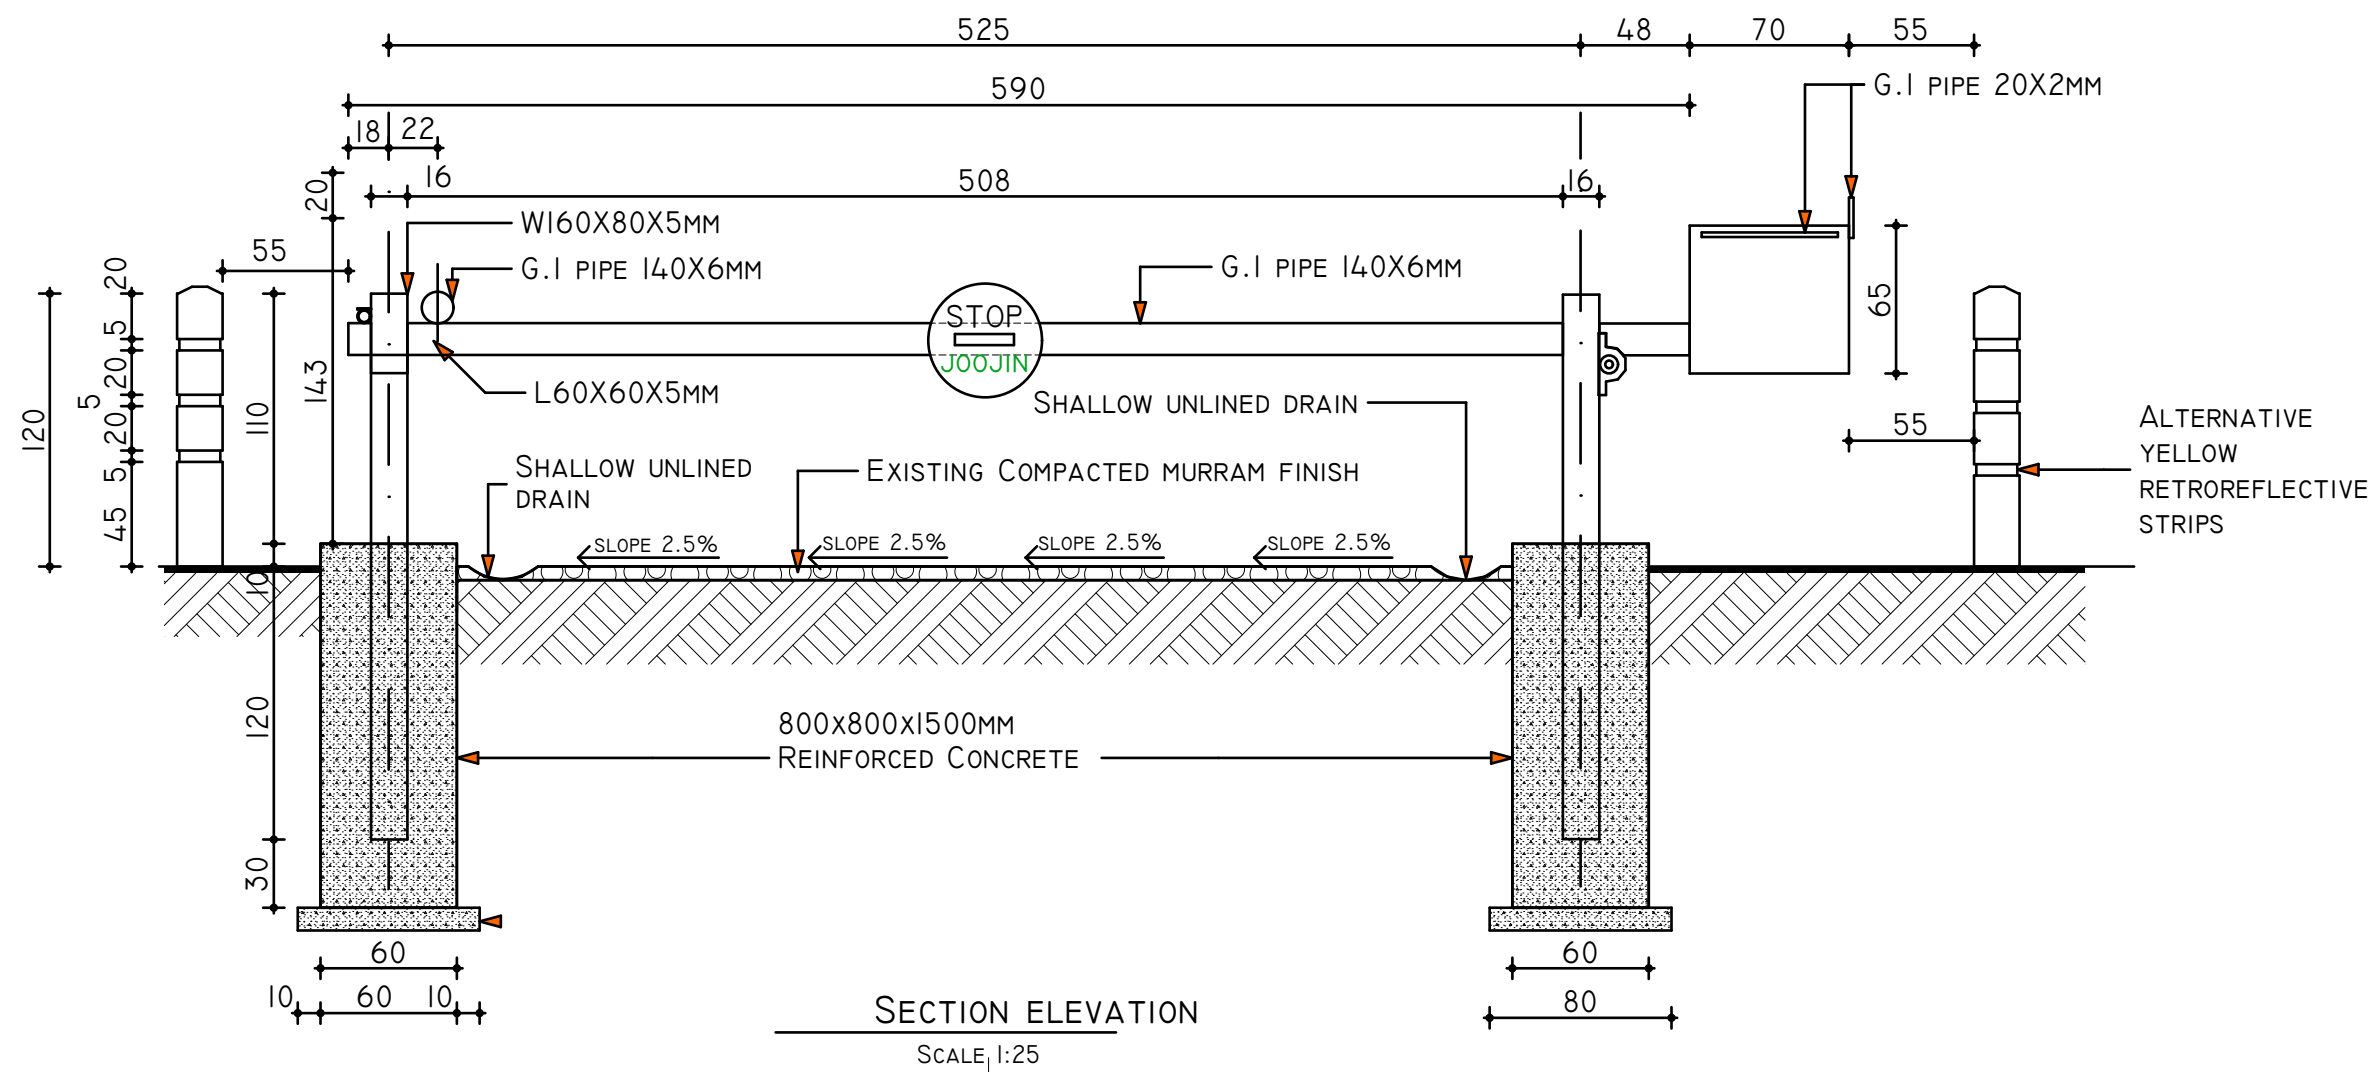


PROJECT TITLE:	DONOR:	DRAWING TITLE:	Project No.	Sheet No. 1/6	 ENDING EXTREME POVERTY WHATEVER IT TAKES Somalia
Security Enhancement, Gahayre TTI Mogadishu, Banadir Region, Somalia	 	Sliding Gate	Scale: 1:100	Date: Sep 2021	
			Design: H.E.	Checked:	



ENDING  
EXTREME POVERTY  
WHATEVER  
IT TAKES

# Somalia



PROJECT TITLE:

Security Enhancement,  
Gahayre TTI  
Mogadishu,  
Banadir Region, Somalia

DONOR:



DRAWING TITLE:

Boom Gate: Front Elevation and section

Project No.

Scale: 1:100

Design: H.E.



Sheet No. 3/6



Date: Sep 2021


Checked:



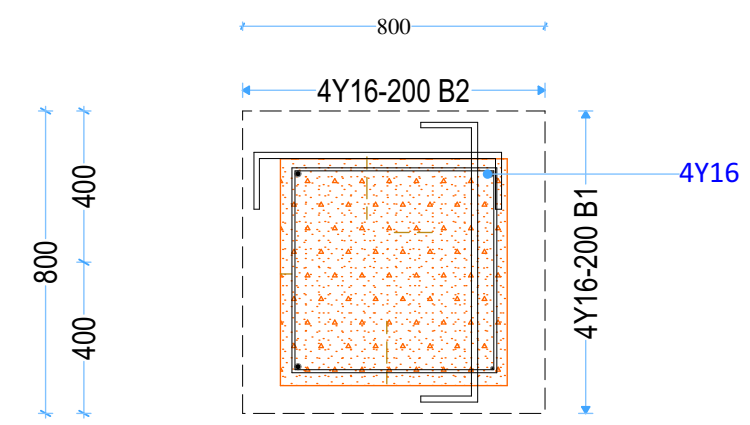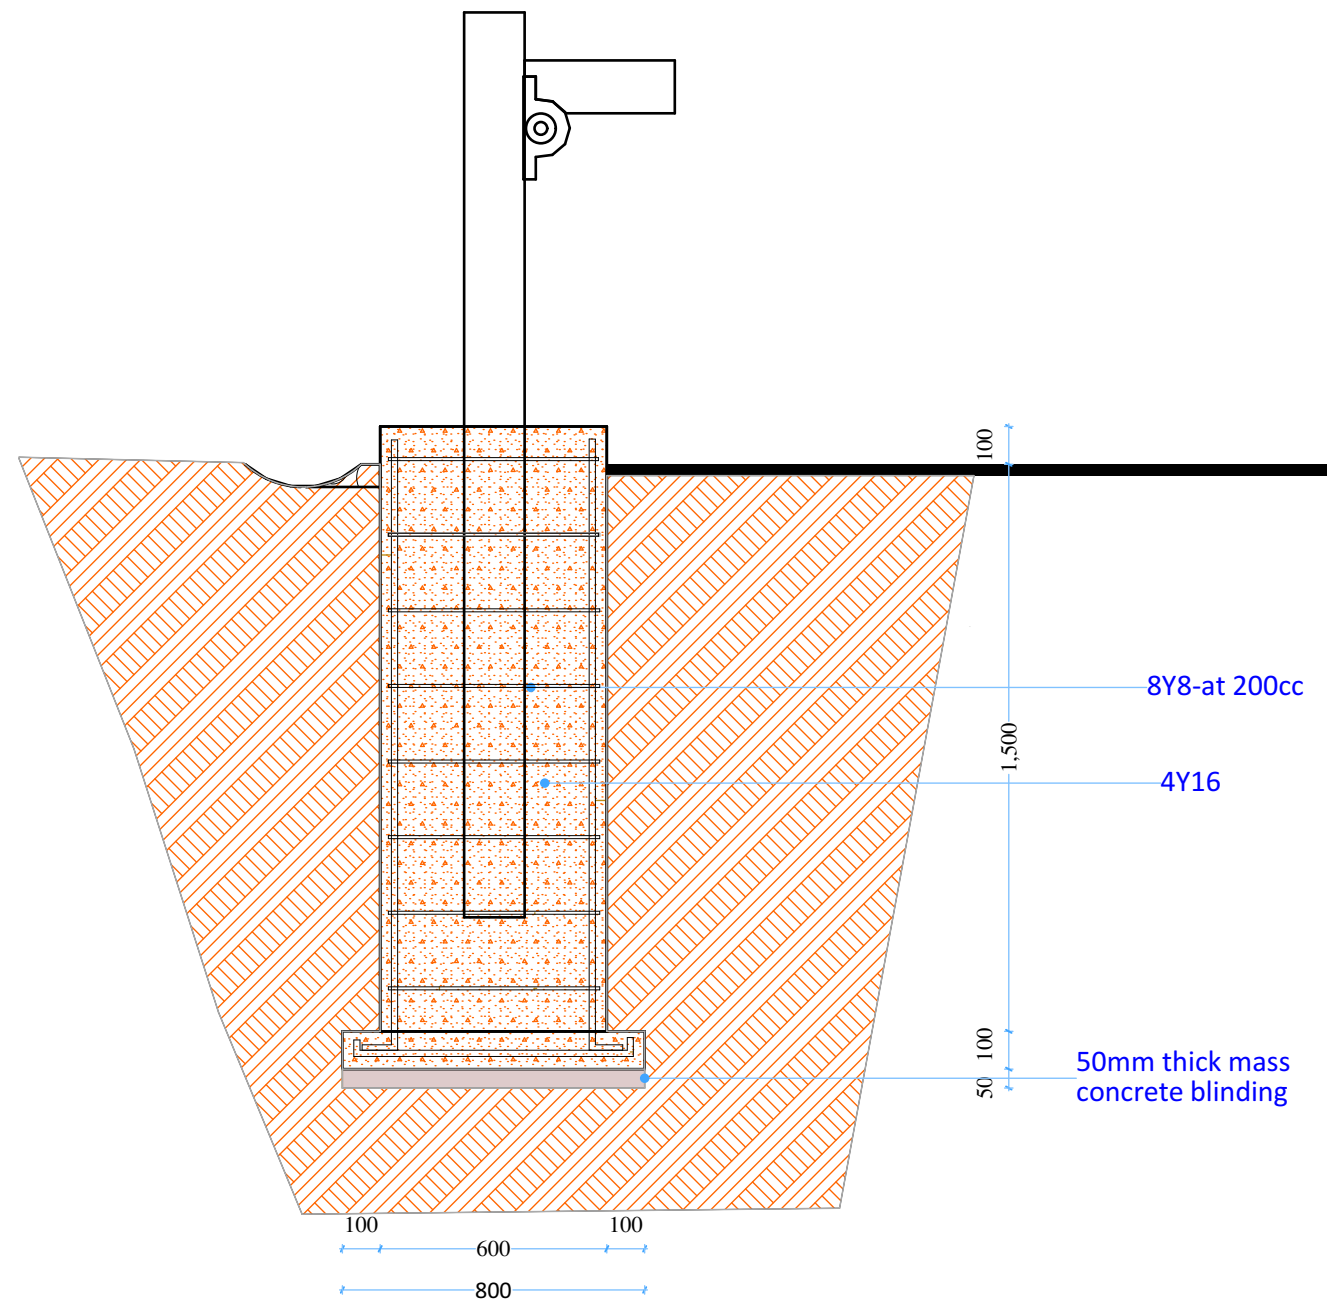


Somalia



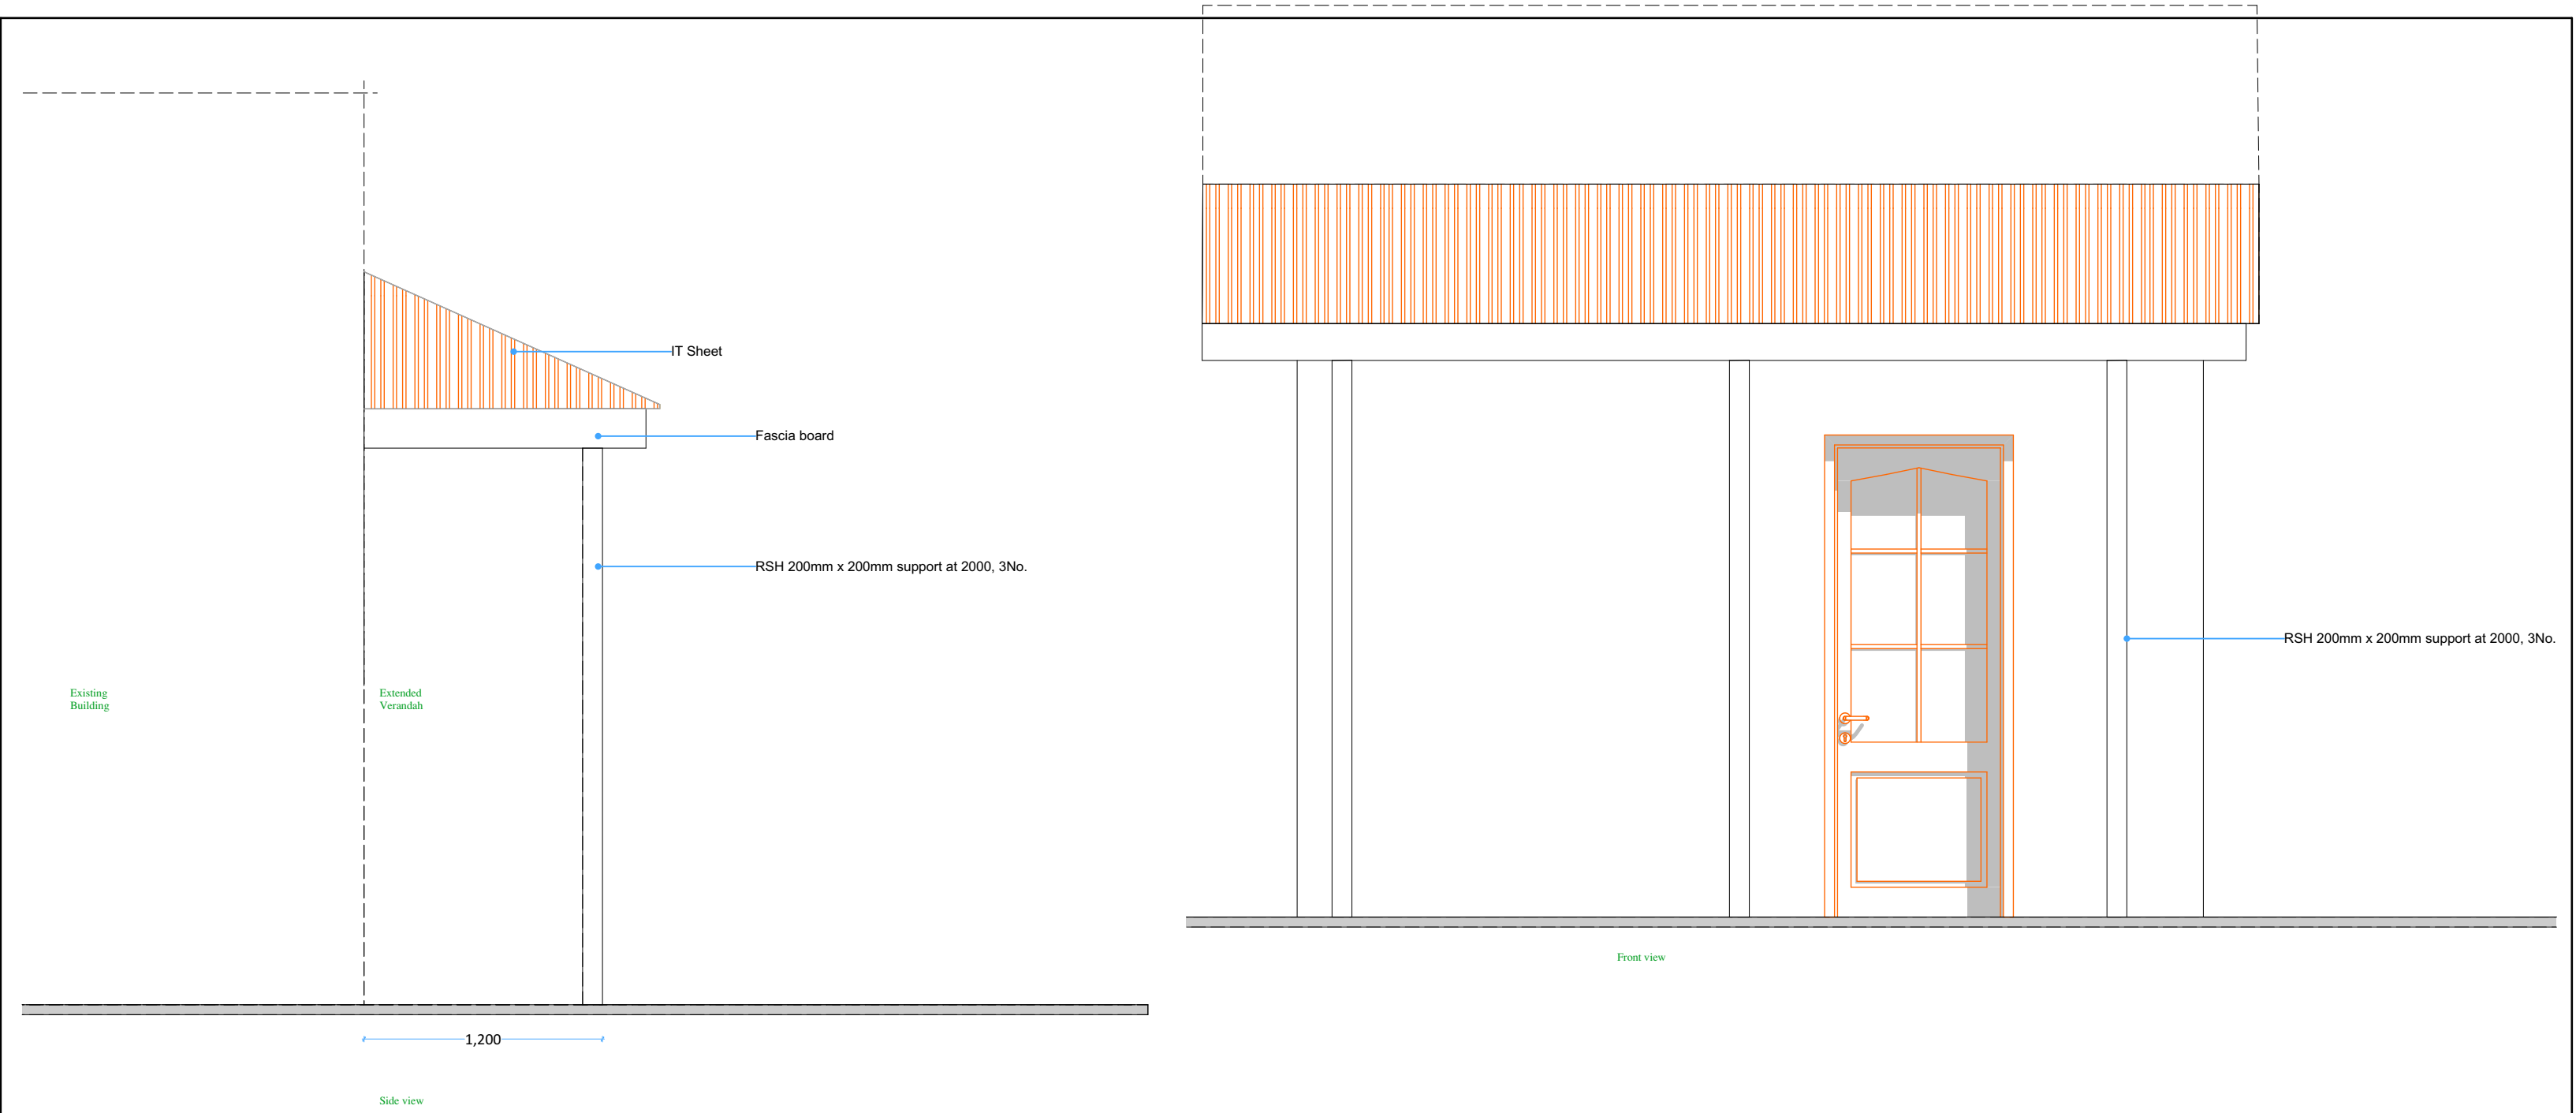

PROJECT TITLE:	DONOR:	DRAWING TITLE:	Project No.	Sheet No. 4/6	<div>CONCERN worldwide</div> <div>ENDING EXTREME POVERTY WHATEVER IT TAKES</div> <div>Somalia</div>
Security Enhancement, Gahayre TTI Mogadishu, Banadir Region, Somalia	 	Boom Gate: Footing details	Scale: 1:100	Date: Sep 2021	
			Design: H.E.	Checked:	

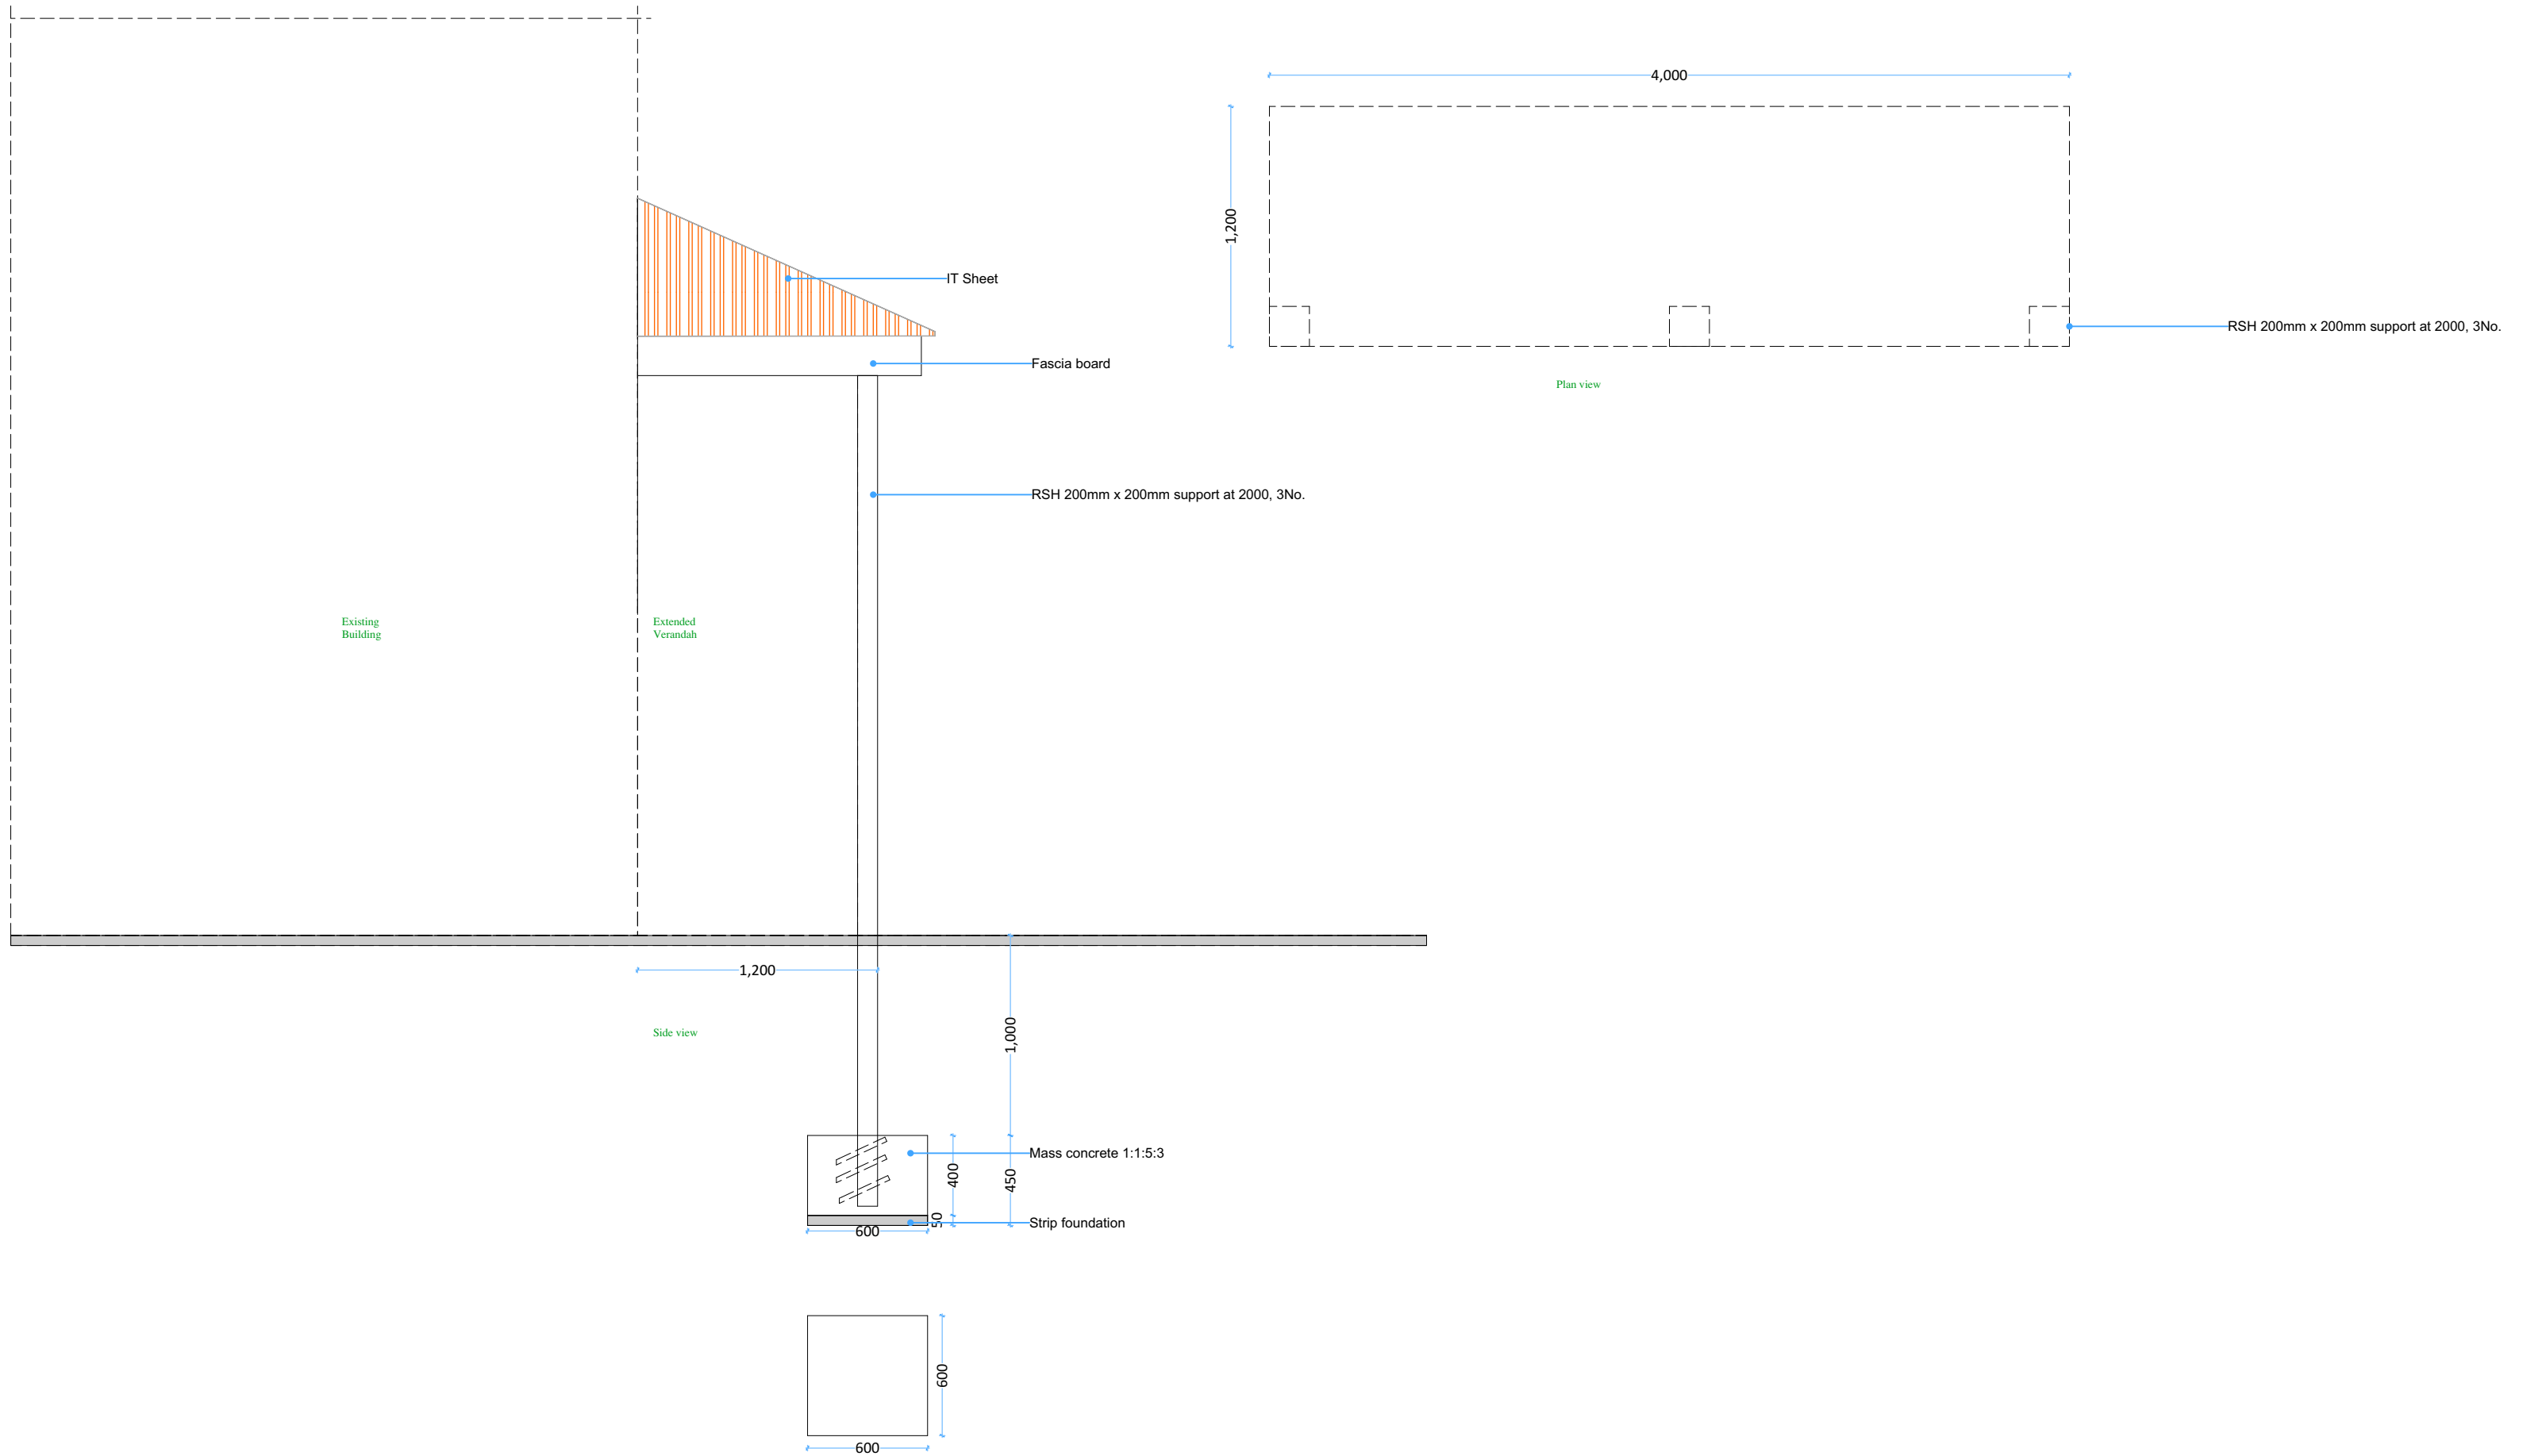

PROJECT TITLE:	DONOR:	DRAWING TITLE:	Project No.	Sheet No. 5/6	<div>CONCERN worldwide</div> <div>ENDING EXTREME POVERTY WHATEVER IT TAKES</div> <div>Somalia</div>
Security Enhancement, Gahayre TTI Mogadishu, Banadir Region, Somalia	 		Scale: 1:100	Date: Sep 2021	
			Design: H.E.	Checked:	



PROJECT TITLE:	DONOR:	DRAWING TITLE:	Project No.	Sheet No. 6/6	<div>CONCERN worldwide</div> <div>ENDING EXTREME POVERTY WHATEVER IT TAKES</div> <div>Somalia</div>
Security Enhancement, Gahayre TTI Mogadishu, Banadir Region, Somalia	 		Scale: 1:100	Date: Sep 2021	
			Design: H.E.	Checked:	