












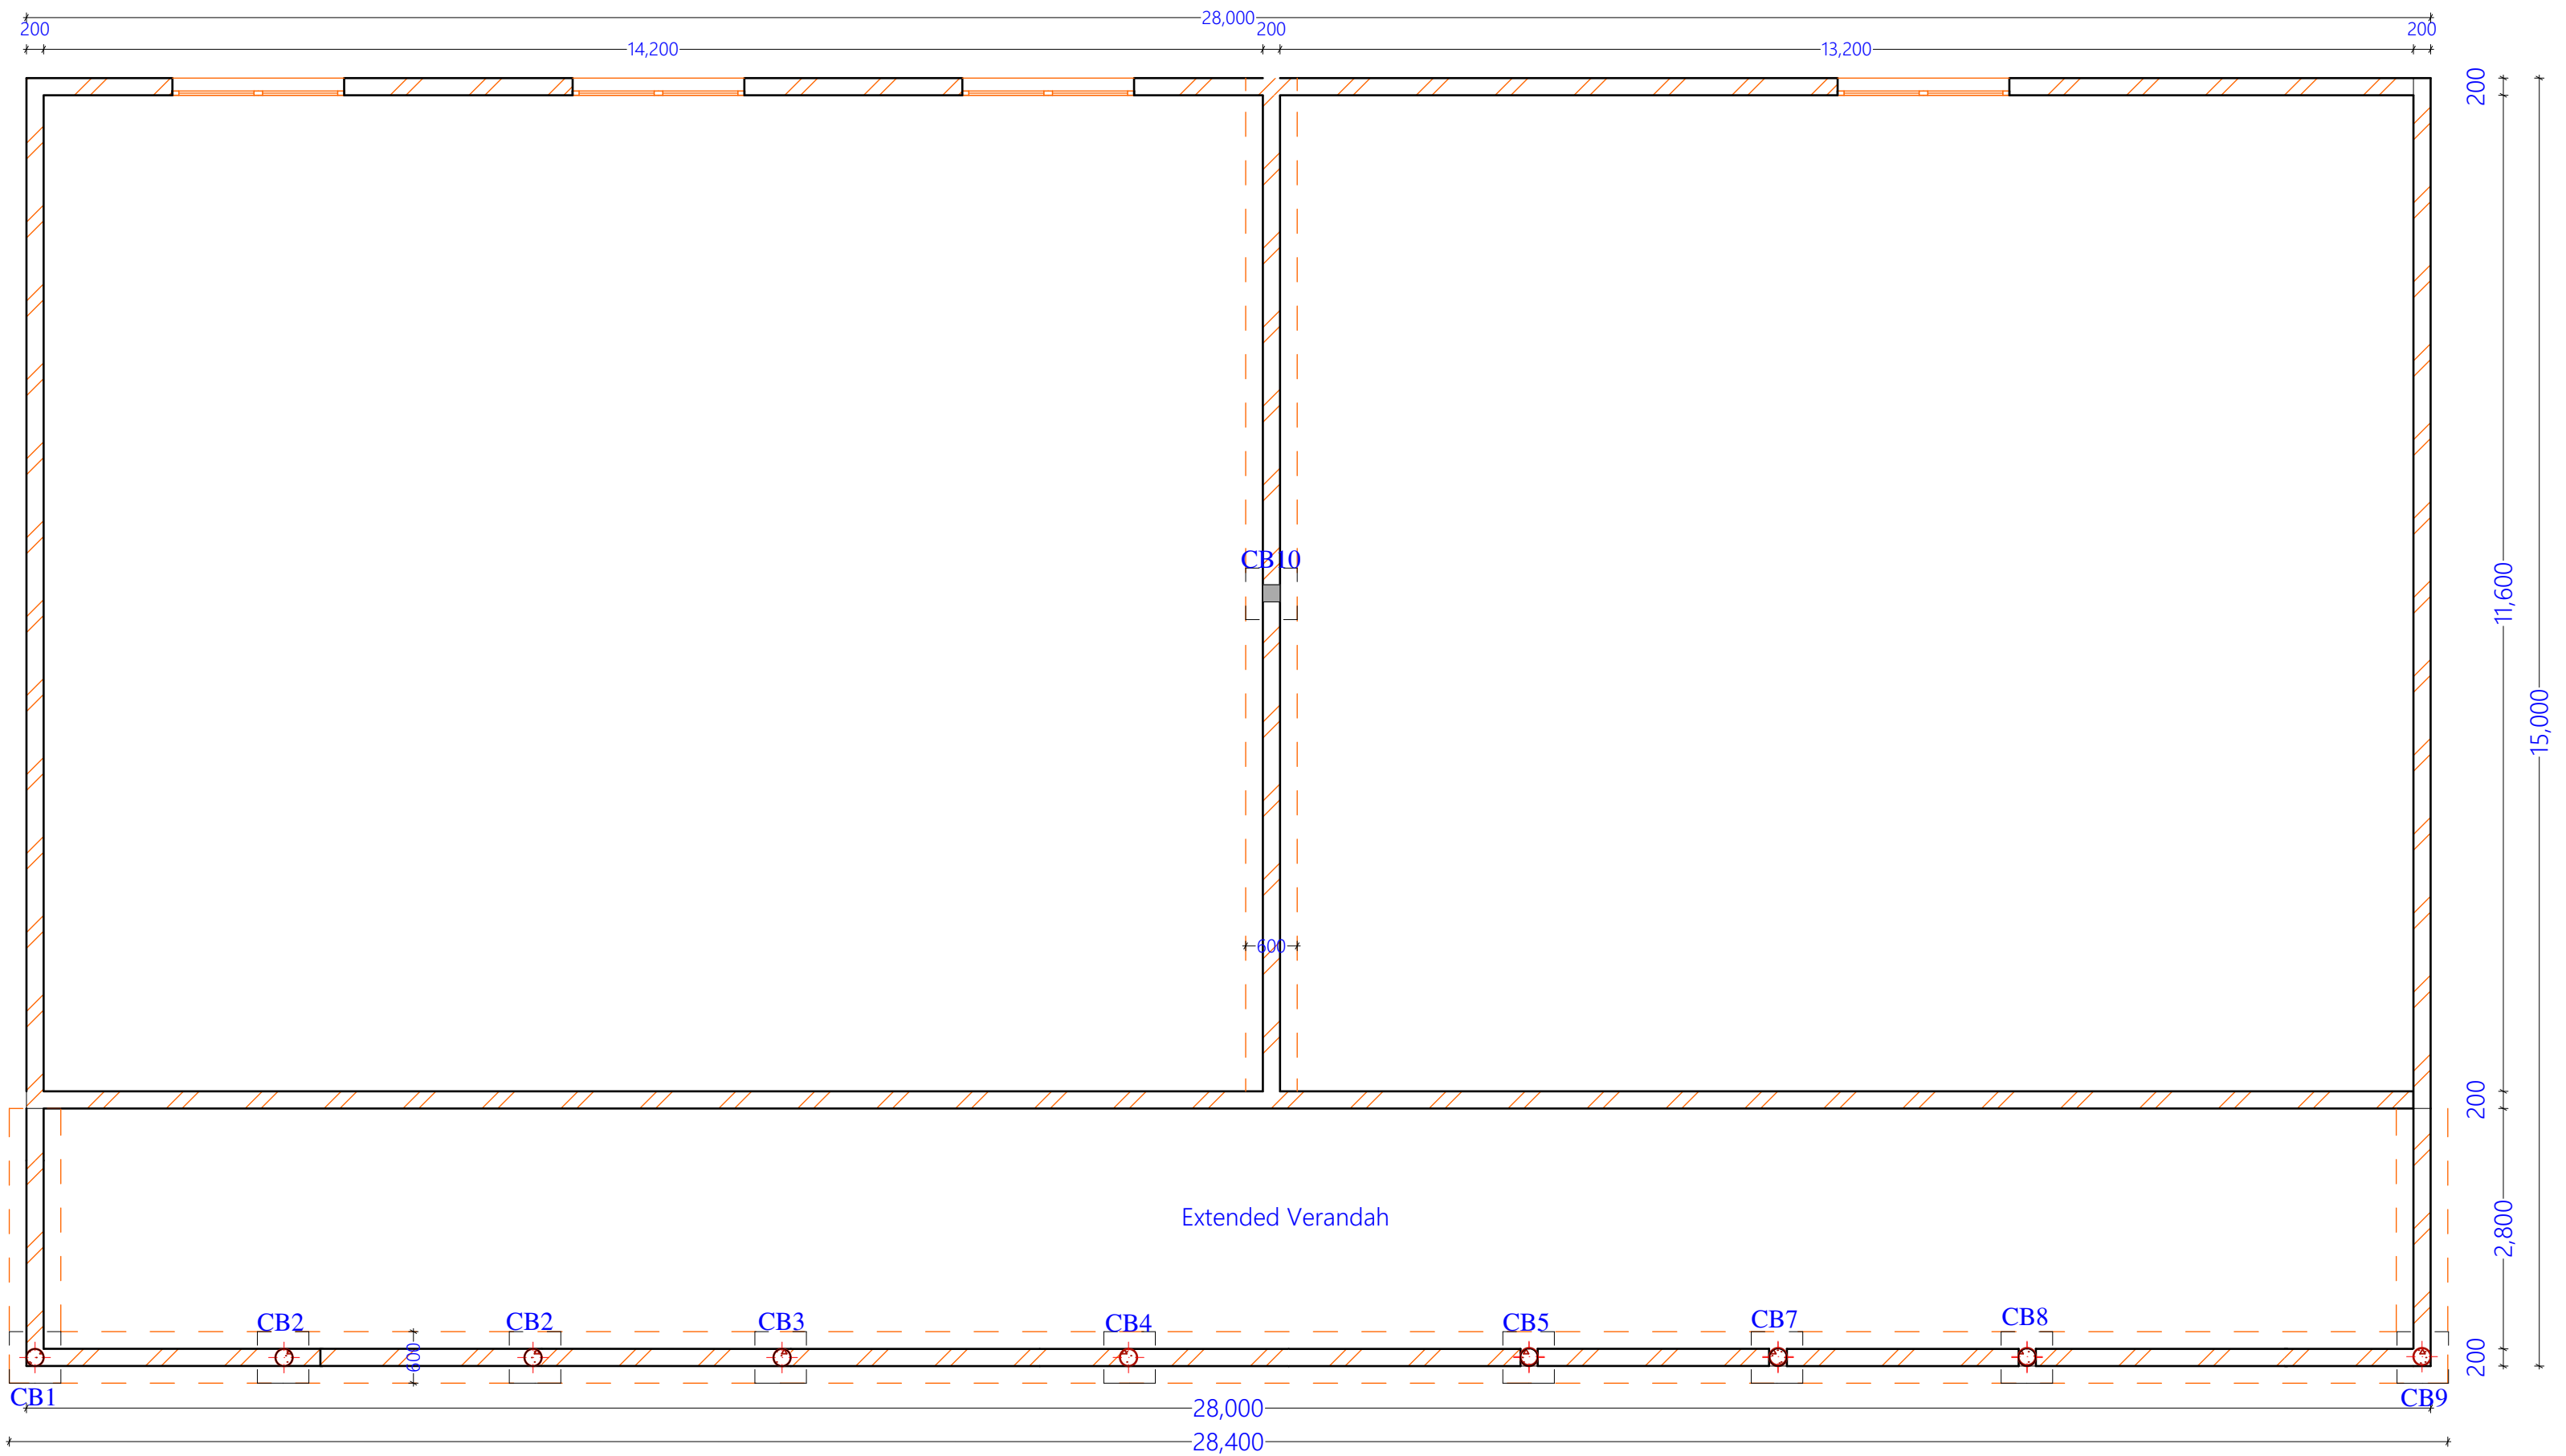
PROJECT TITLE:	DONOR:	DRAWING TITLE:	Project No.	Sheet No. 1/43	  Somalia
Renovation of MoE premises Jubaland State, Gedo Region, Somalia	 	Block A: Foundation and Plan view REF: F_M_MOE JUBALAND	Scale: 1:100	Date: Sep 2021	
			Design: H.E.	Checked:	

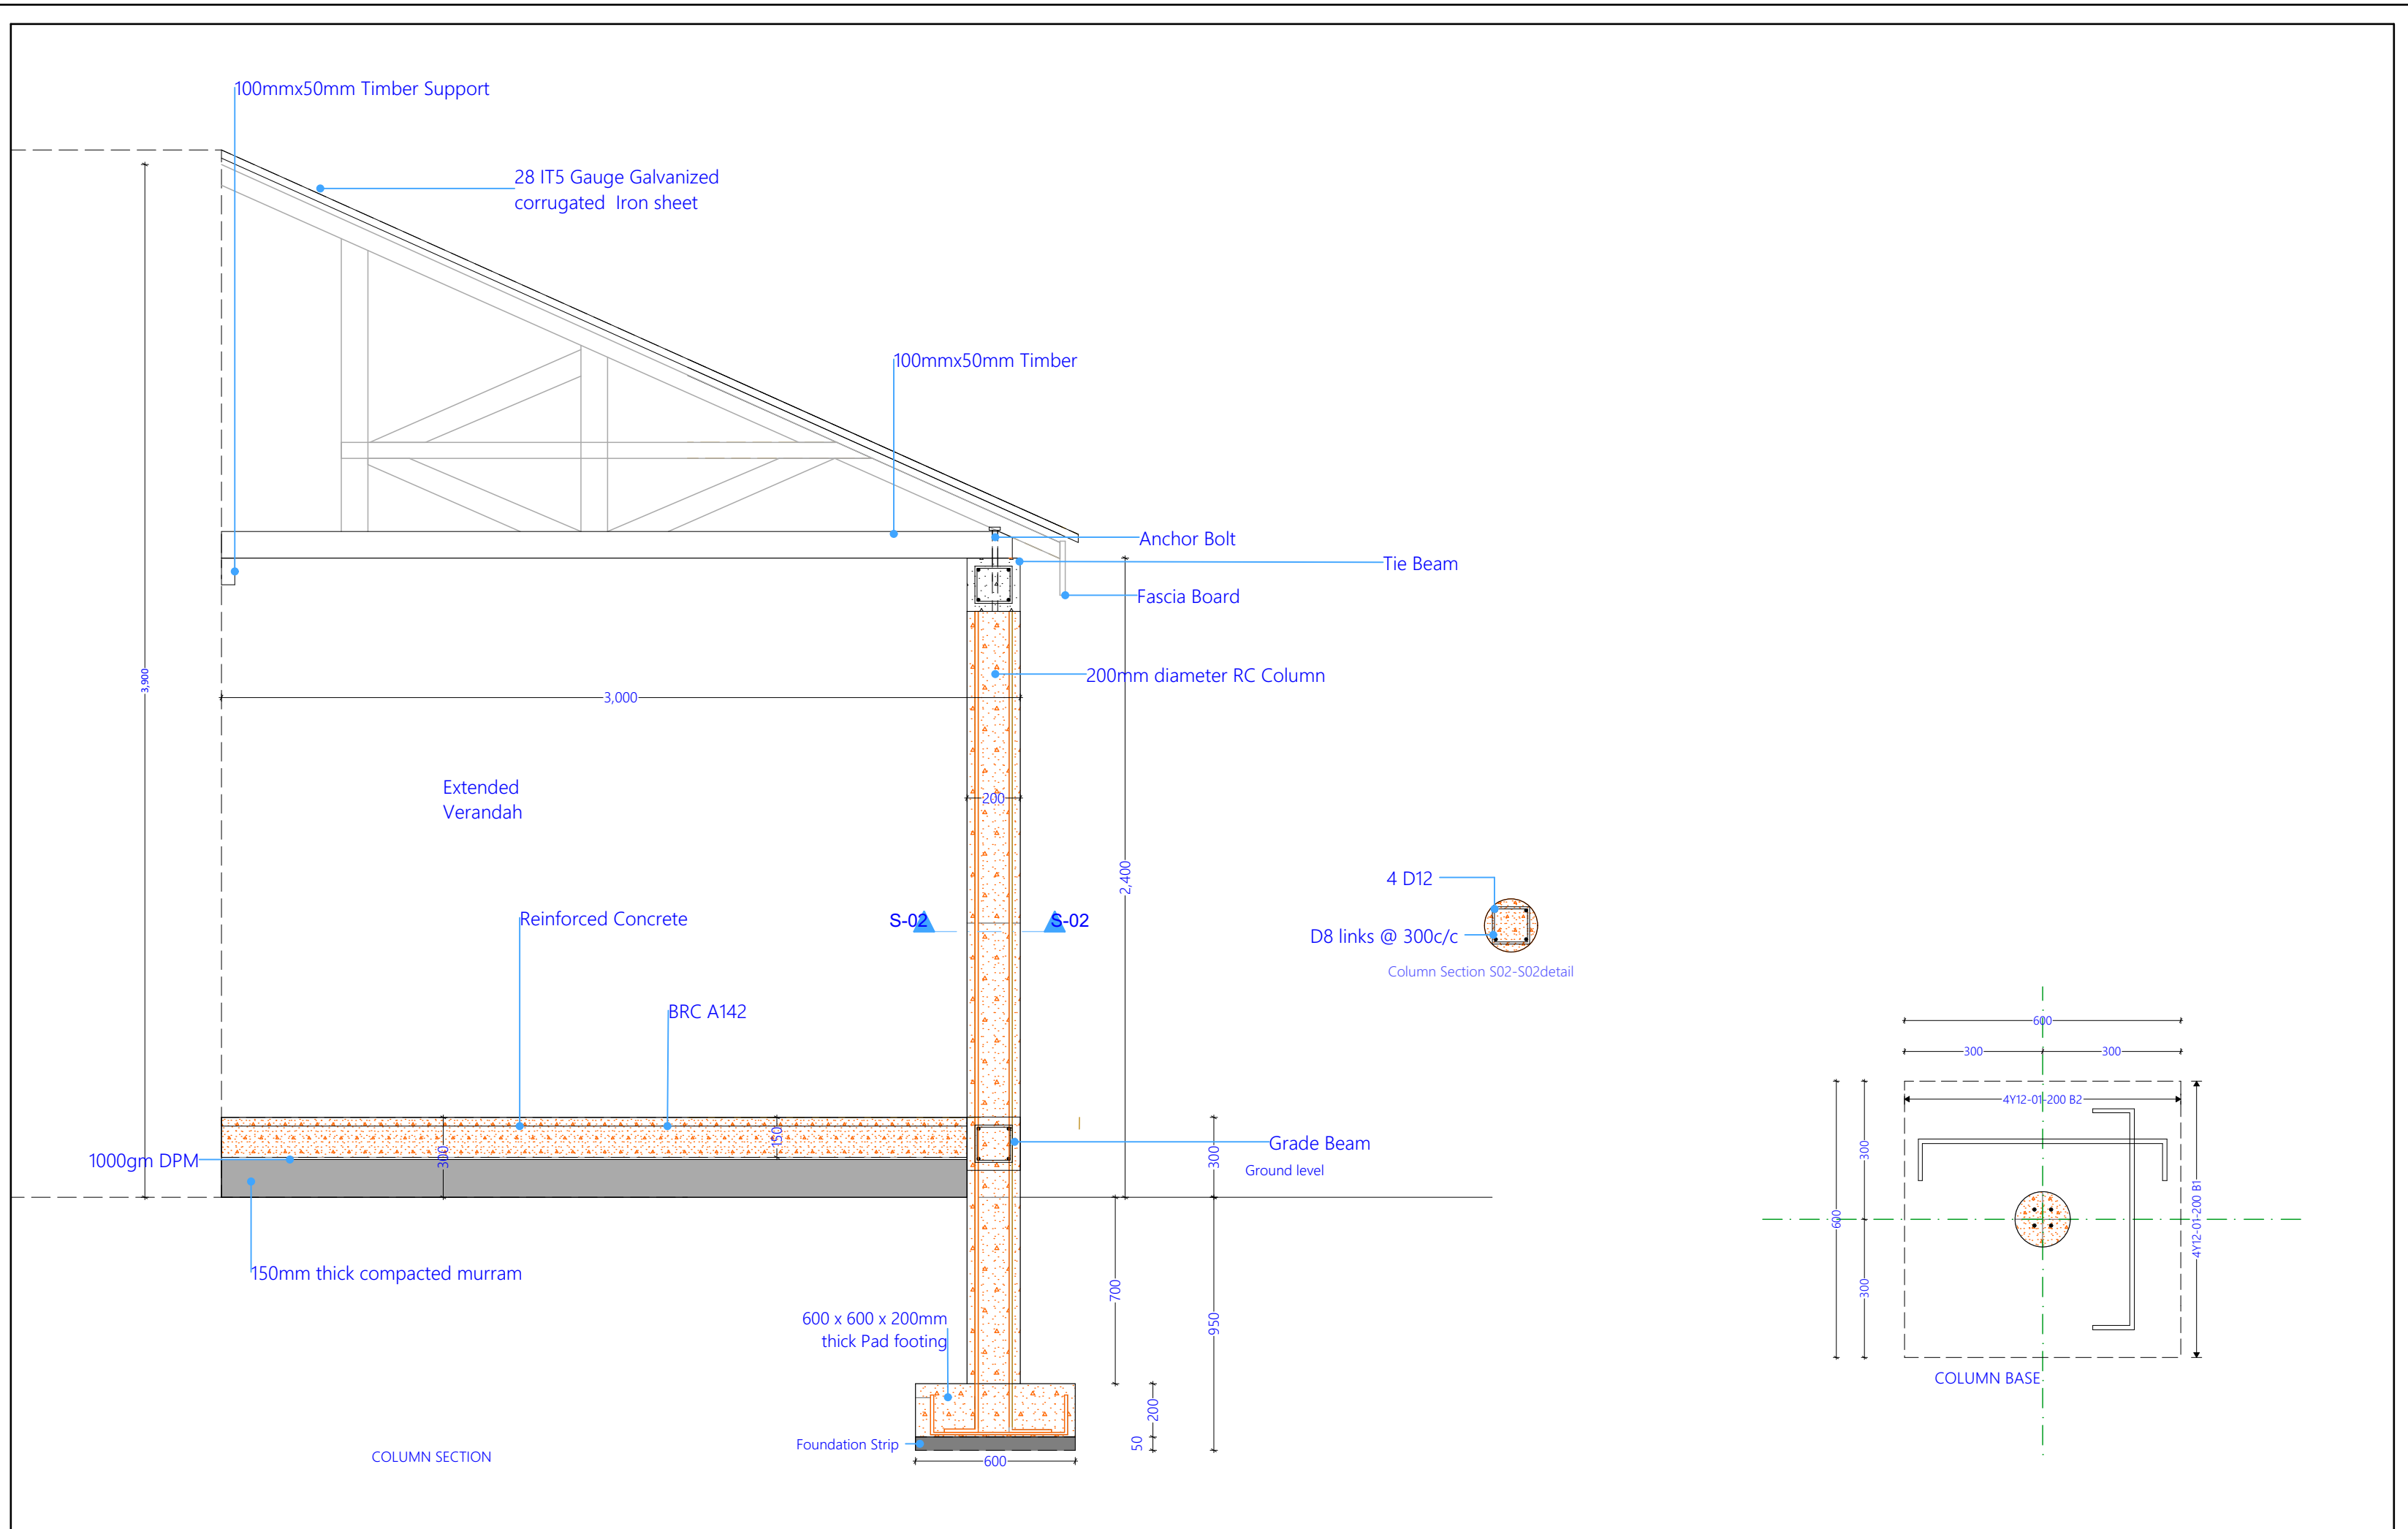

PROJECT TITLE:	DONOR:	DRAWING TITLE:	Project No.	Sheet No. 2/43	<div>CONCERN worldwide</div> <div>ENDING EXTREME POVERTY WHATEVER IT TAKES</div> <div>Somalia</div>
Renovation of MoE premises Jubaland State, Gedo Region, Somalia	 	Block A Rehab: Column Section REF: F_M_MOE JUBALAND	Scale: 1:100	Date: Sep 2021	
			Design: H.E.	Checked:	

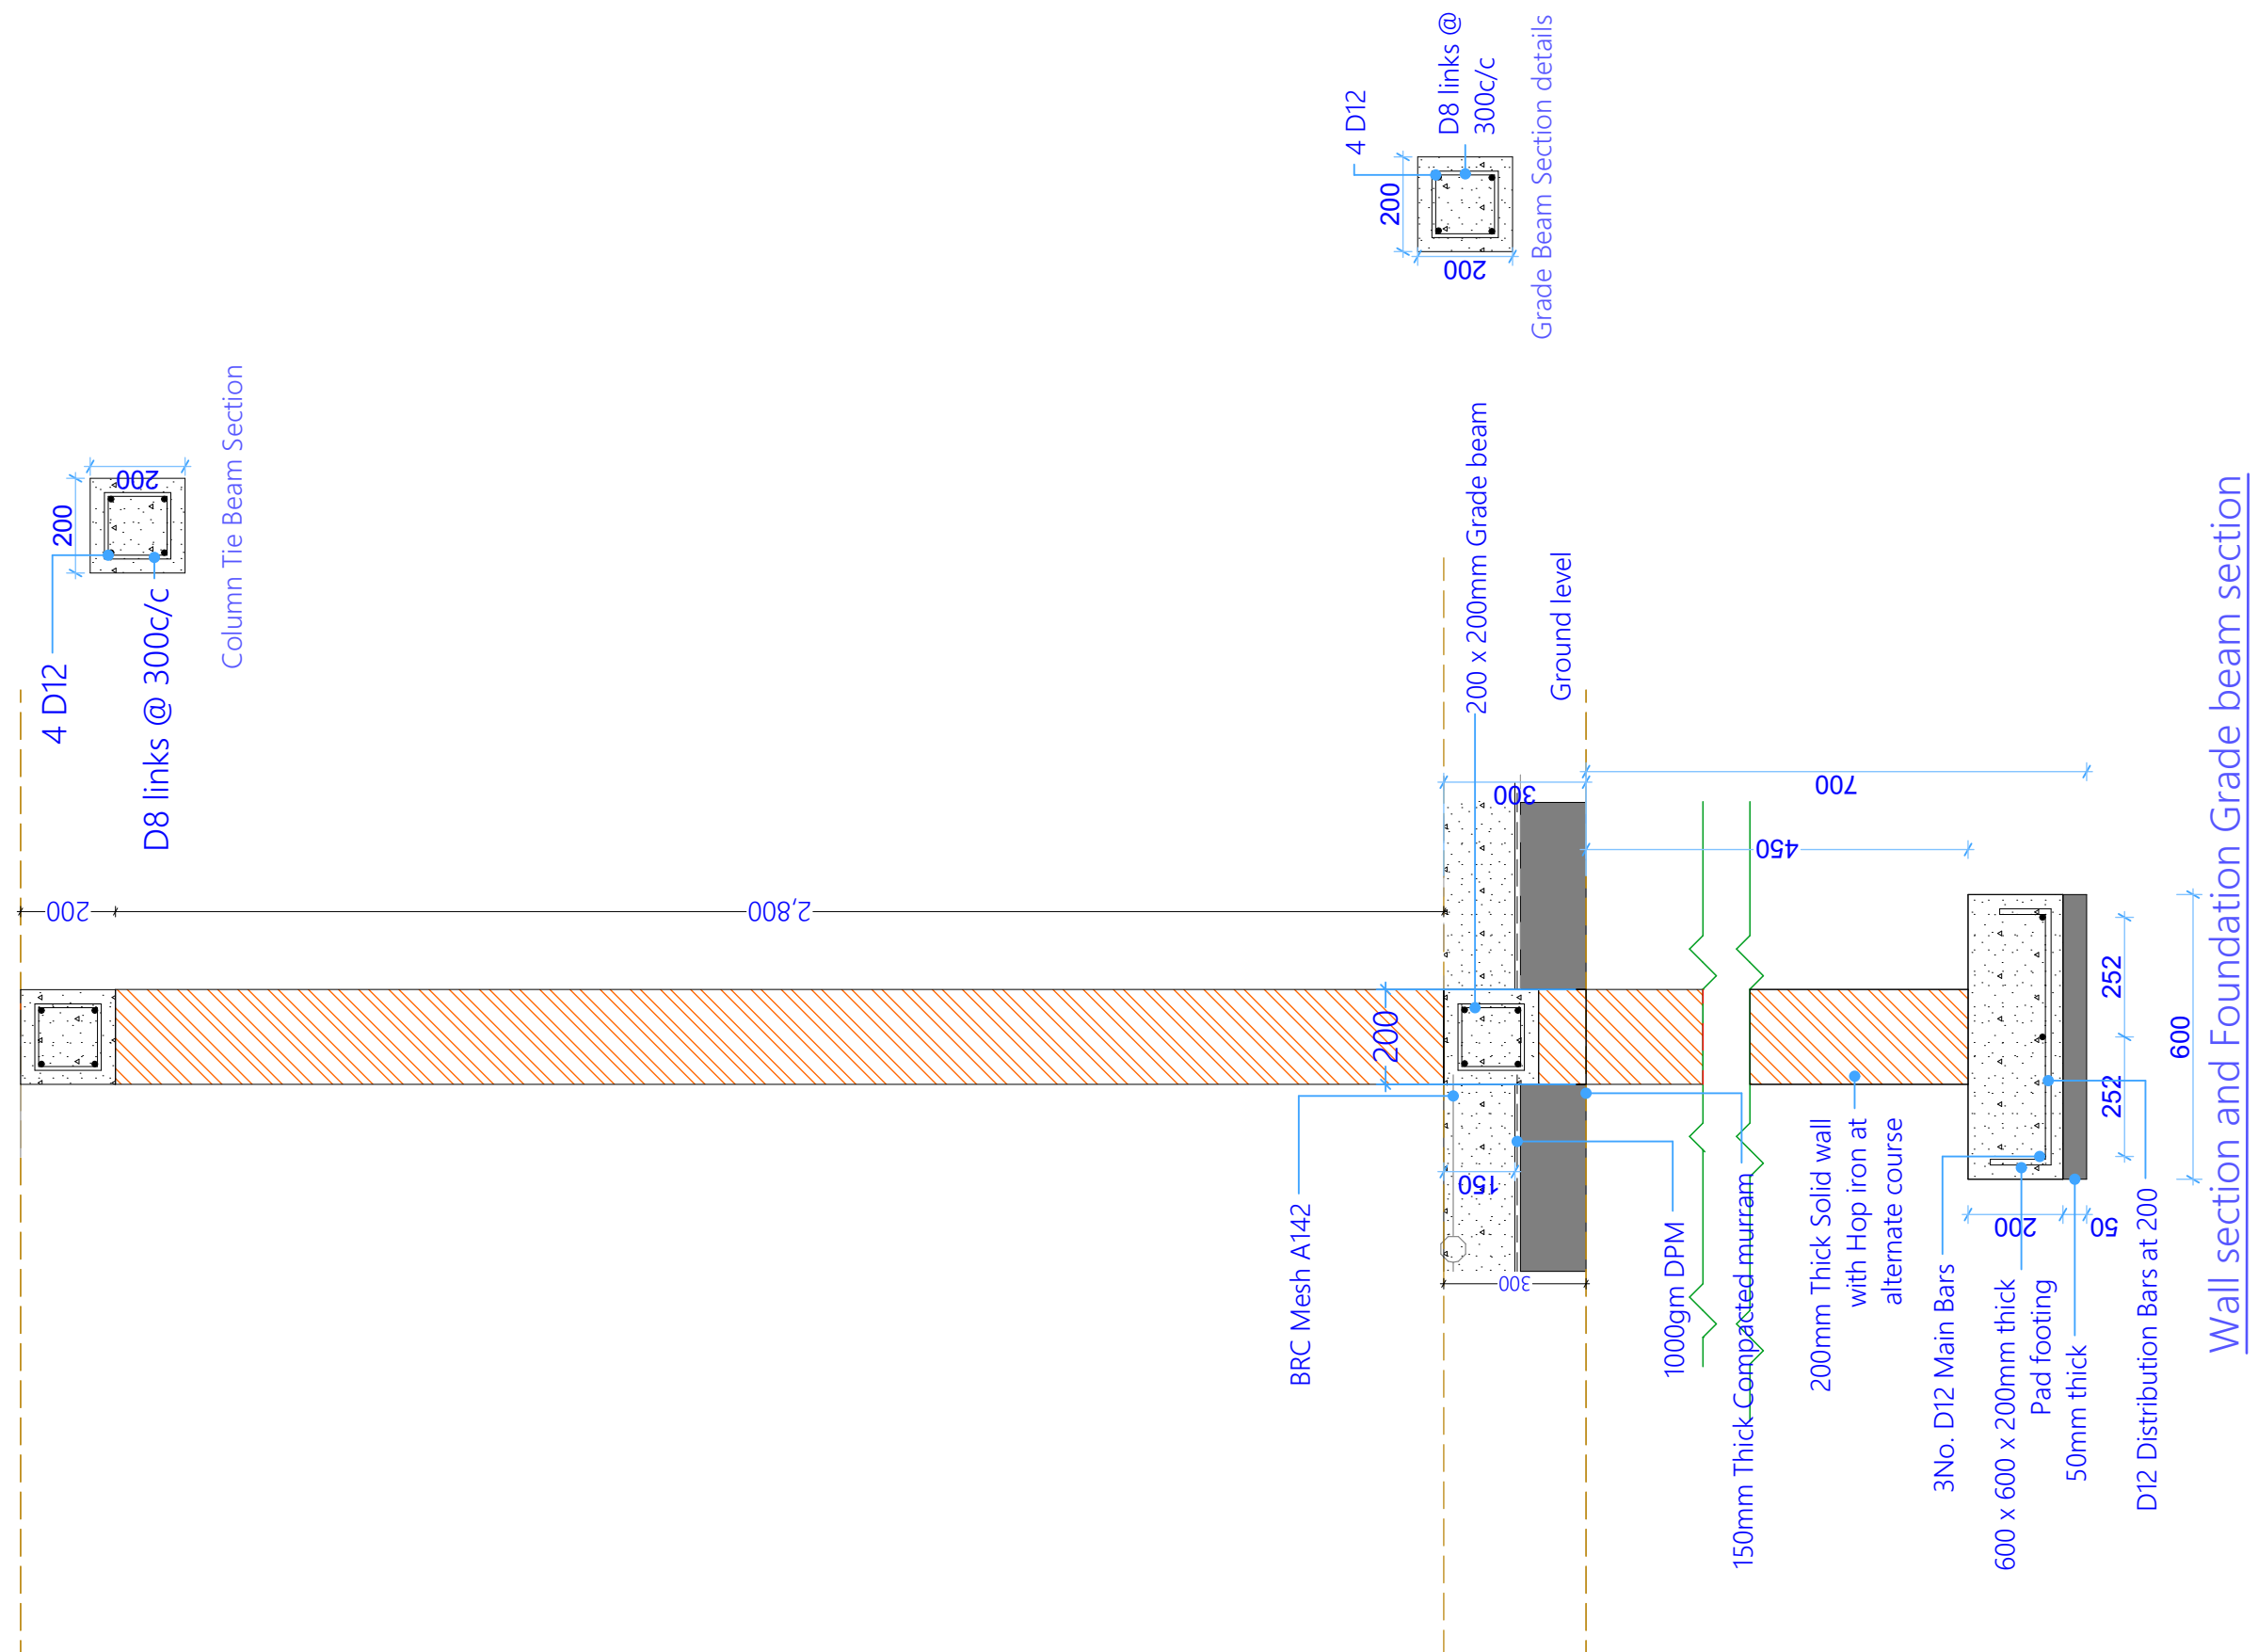


PROJECT TITLE:	DONOR:	DRAWING TITLE:	Project No.	Sheet No. 3/43	 ENDING EXTREME POVERTY WHATEVER IT TAKES Somalia
Renovation of MoE premises Jubaland State, Gedo Region, Somalia	 	Block A Rehab: Wall Section REF: F_M_MOE JUBALAND	Scale: 1:100	Date: Sep 2021	
			Design: H.E.	Checked:	






Foundation Plan

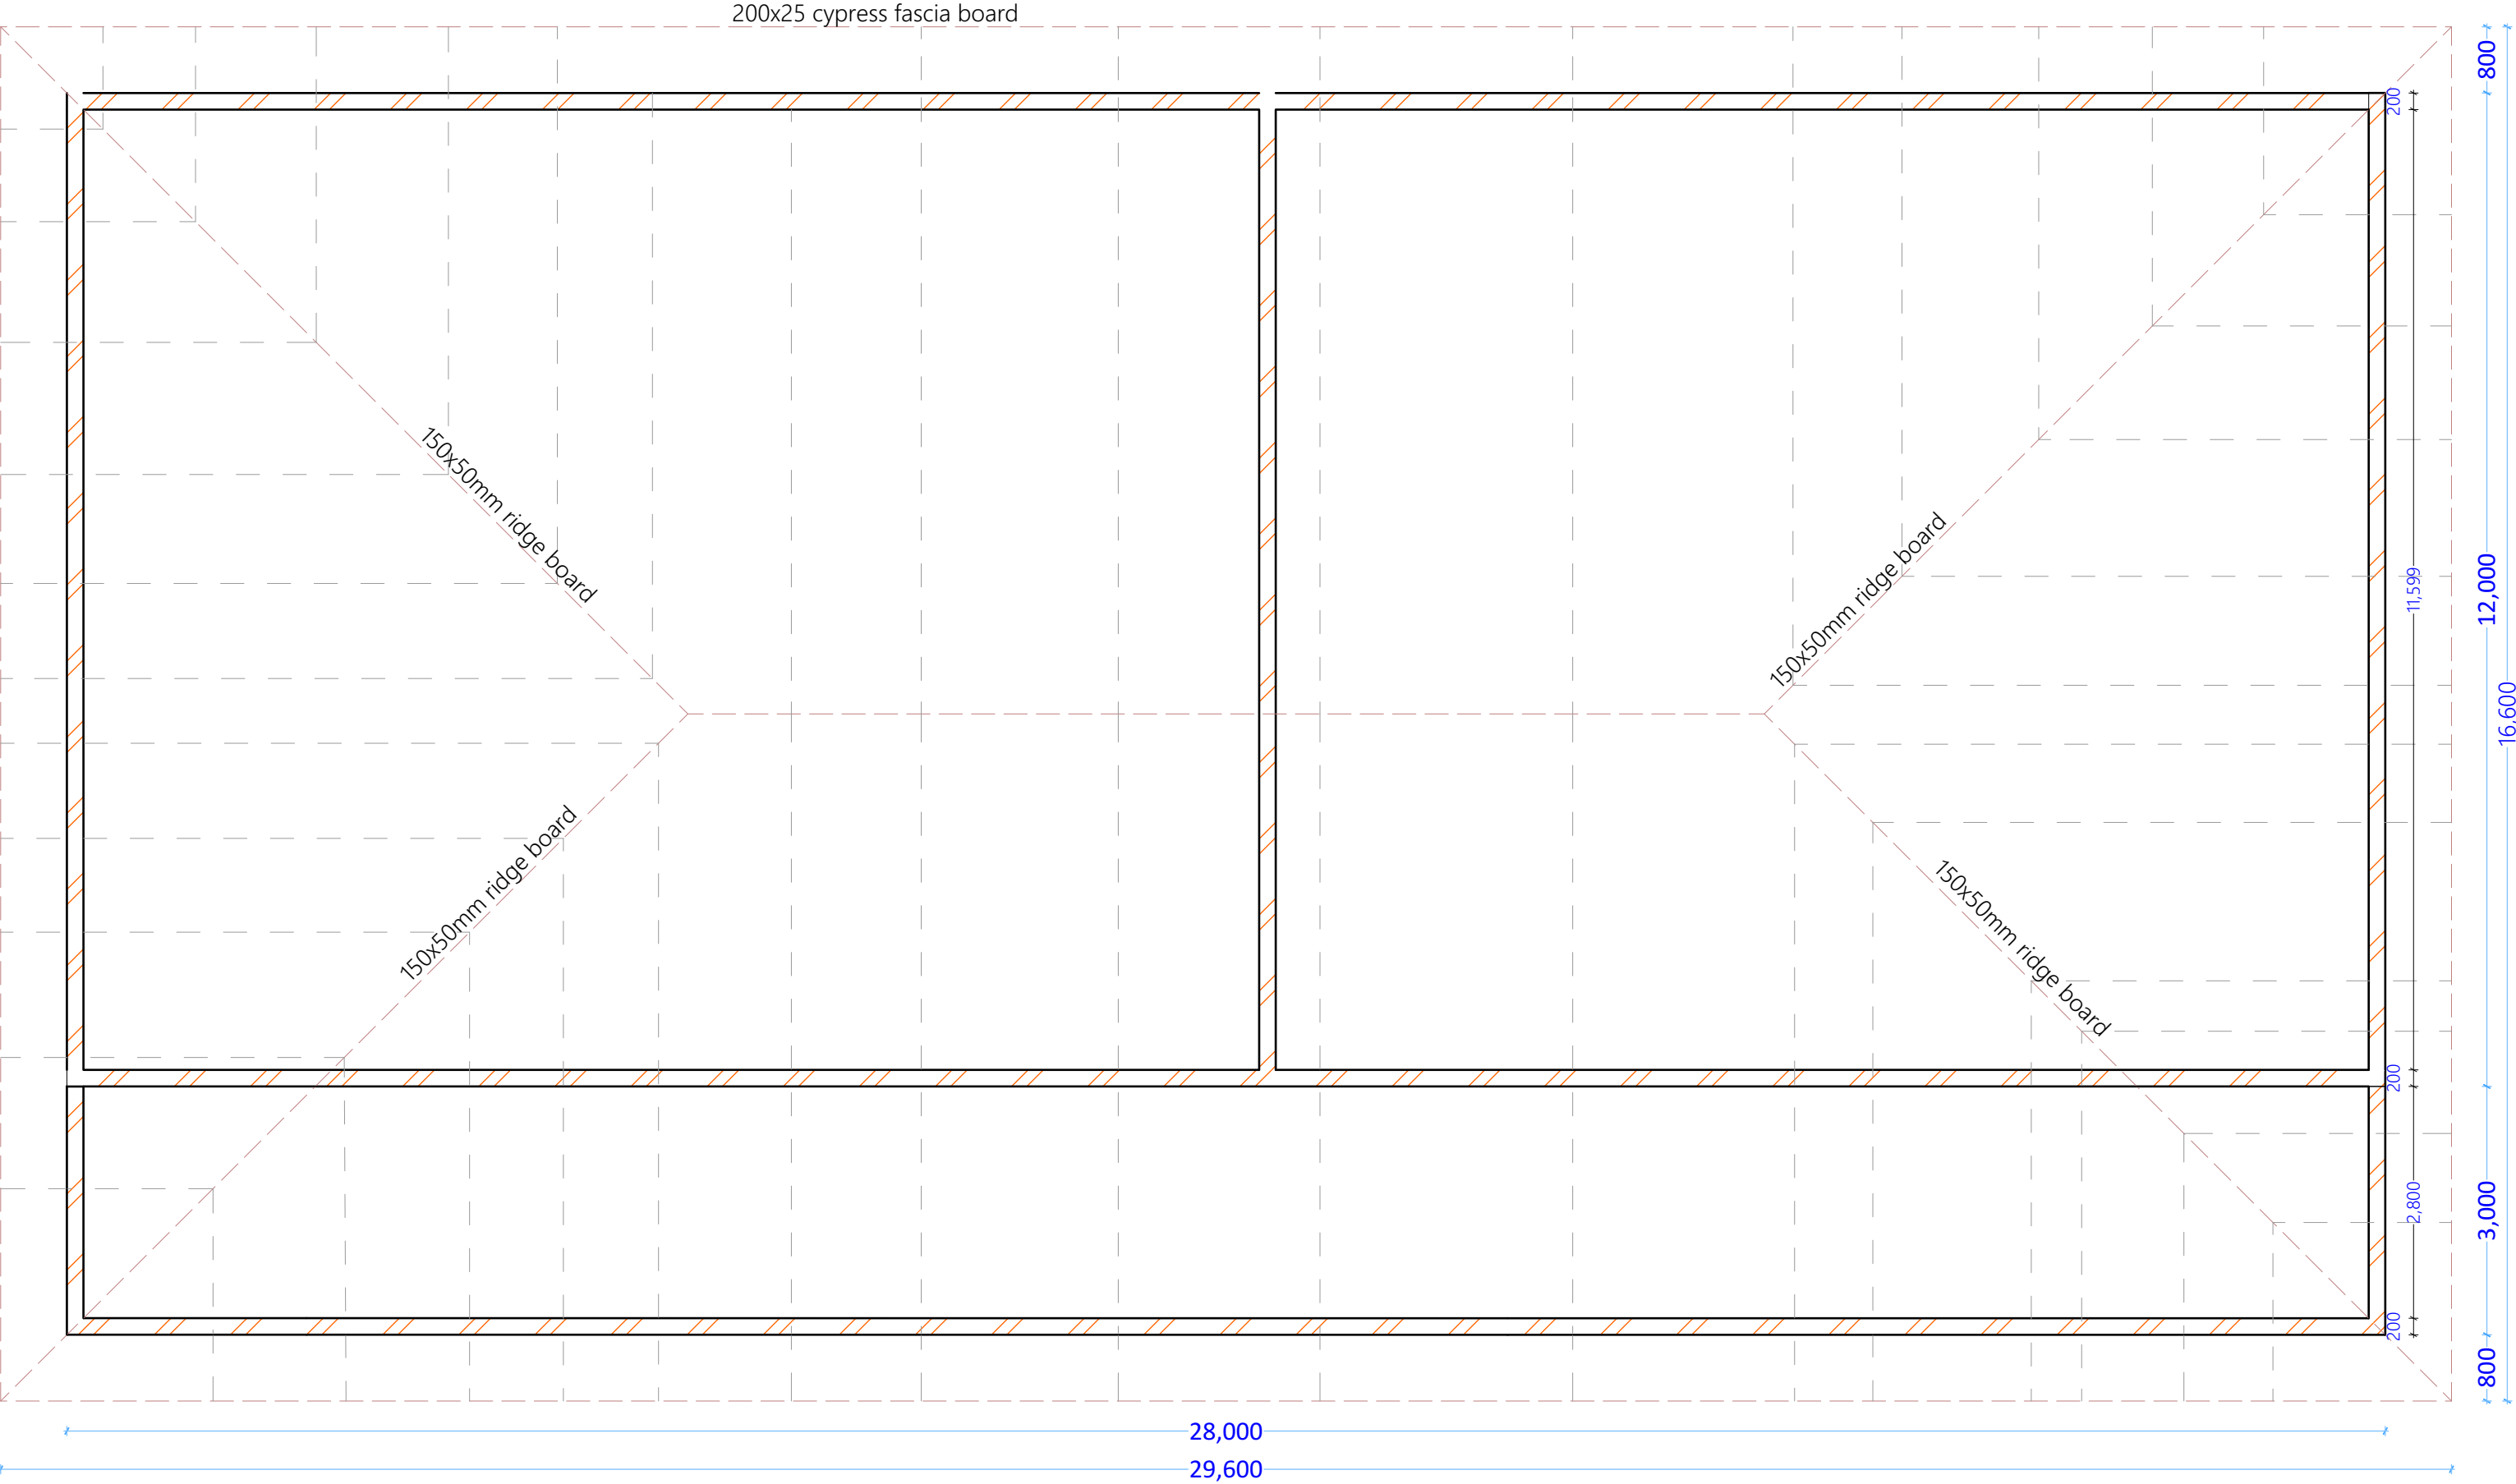



PROJECT TITLE:	DONOR:	DRAWING TITLE:	Project No.	Sheet No. 4/43	 ENDING EXTREME POVERTY WHATEVER IT TAKES Somalia
Renovation of MoE premises Jubaland State, Gedo Region, Somalia	 	Block B: Office and Store Rehab-wall and Column plan REF: F_M_MOE JUBALAND	Scale: 1:100	Date: Sep 2021	
			Design: H.E.	Checked:	

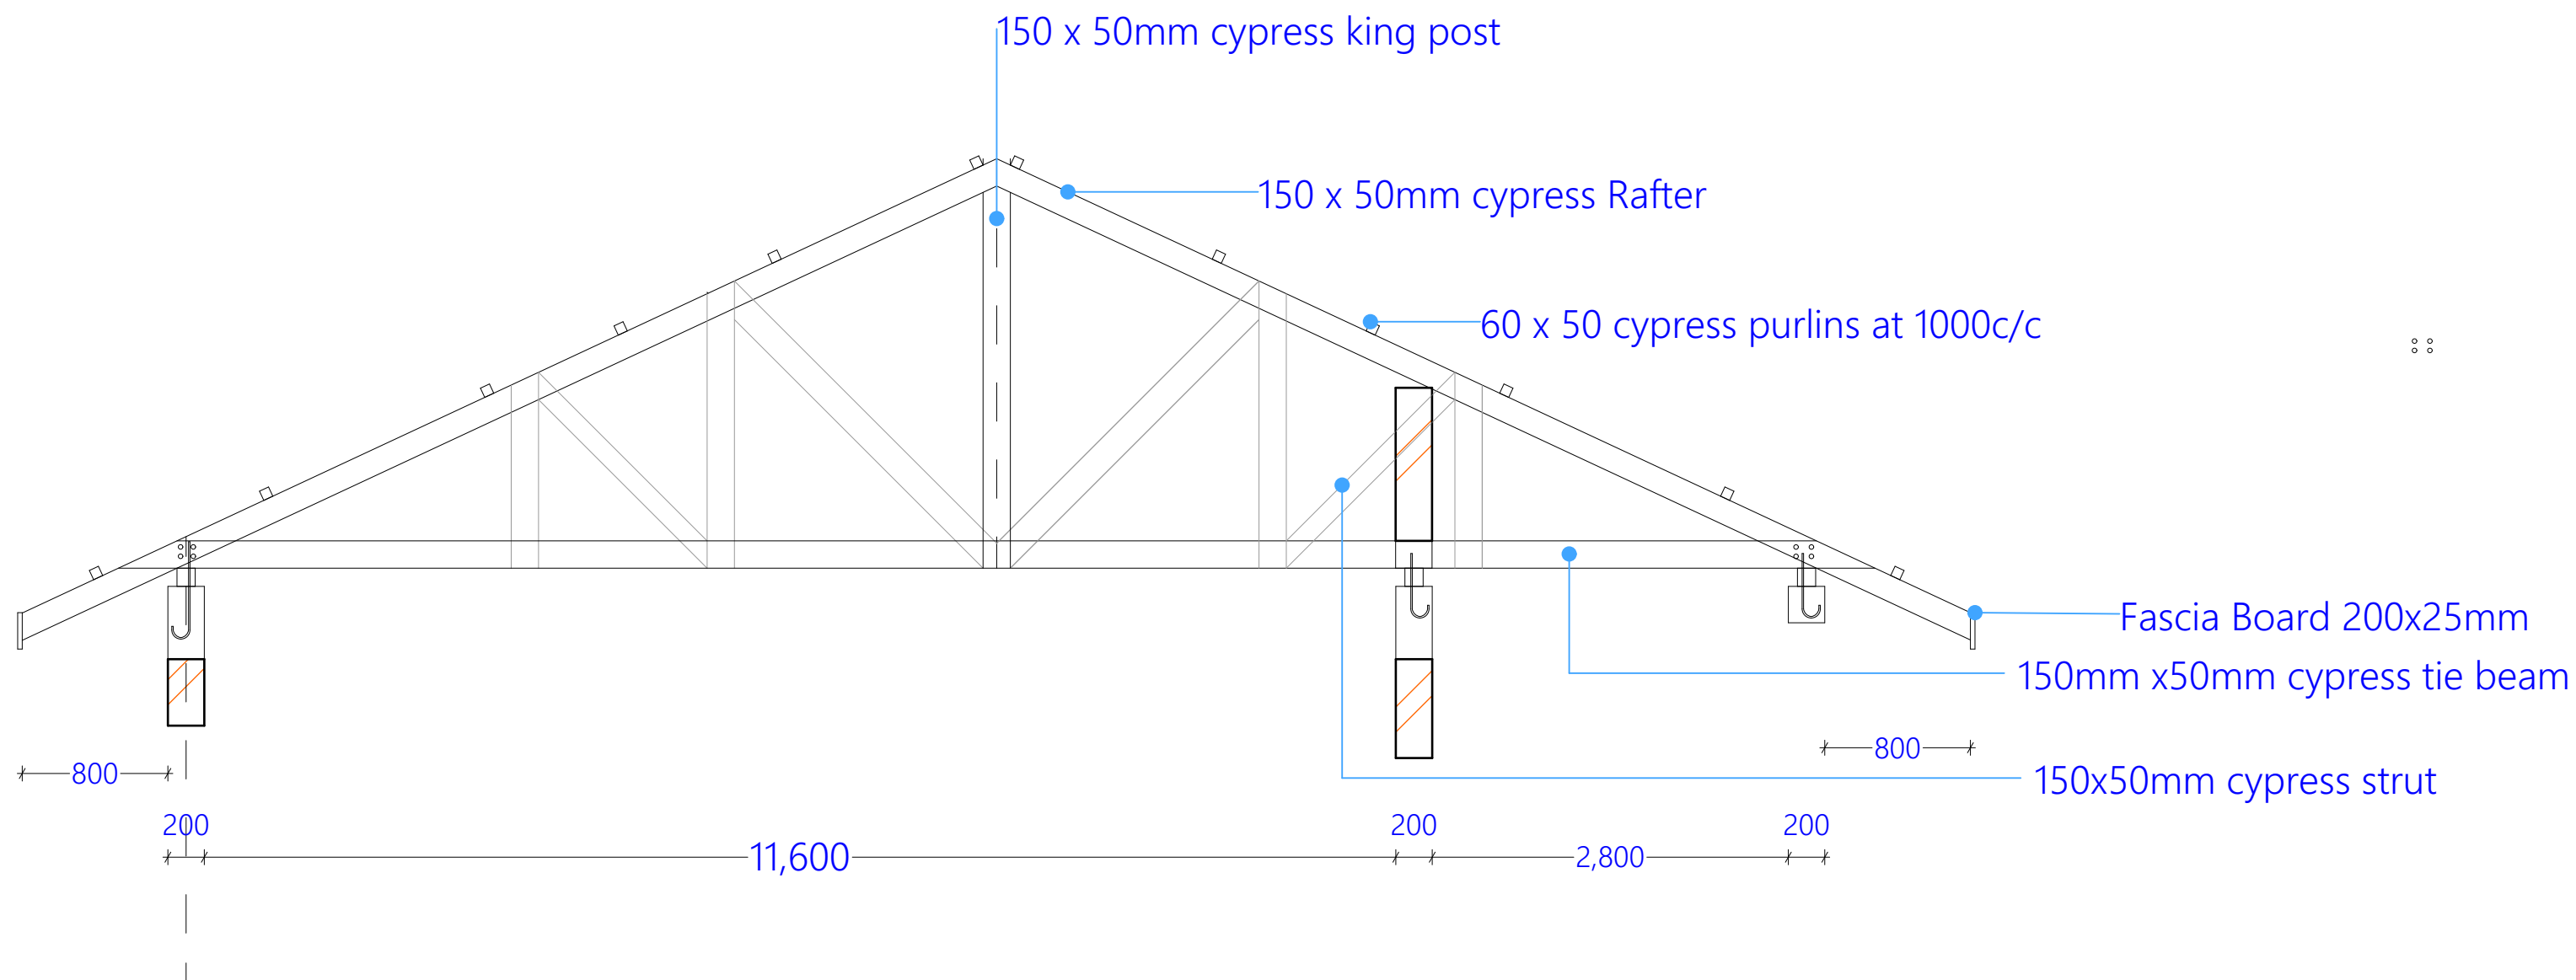


BLOCK B-ROOF TRUSSES LAYOUT PLAN

PROJECT TITLE:	DONOR:	DRAWING TITLE:	Project No.	Sheet No. 6/43	<div><div>CONCERN</div><div>worldwide</div><div>ENDING EXTREME POVERTY WHATEVER IT TAKES</div><div>Somalia</div></div>
Renovation of MoE premises Jubaland State, Gedo Region, Somalia	 	Block B: Roof plan REF: F_M_MOE JUBALAND	Scale: 1:100	Date: Sep 2021	
			Design: H.E.	Checked:	




PROJECT TITLE:	DONOR:	DRAWING TITLE:	Project No.	Sheet No. 7/43	  Somalia
Renovation of MoE premises Jubaland State, Gedo Region, Somalia	 	Block B: Roof Section REF: F_M_MOE JUBALAND	Scale: 1:100	Date: Sep 2021	
			Design: H.E.	Checked:	


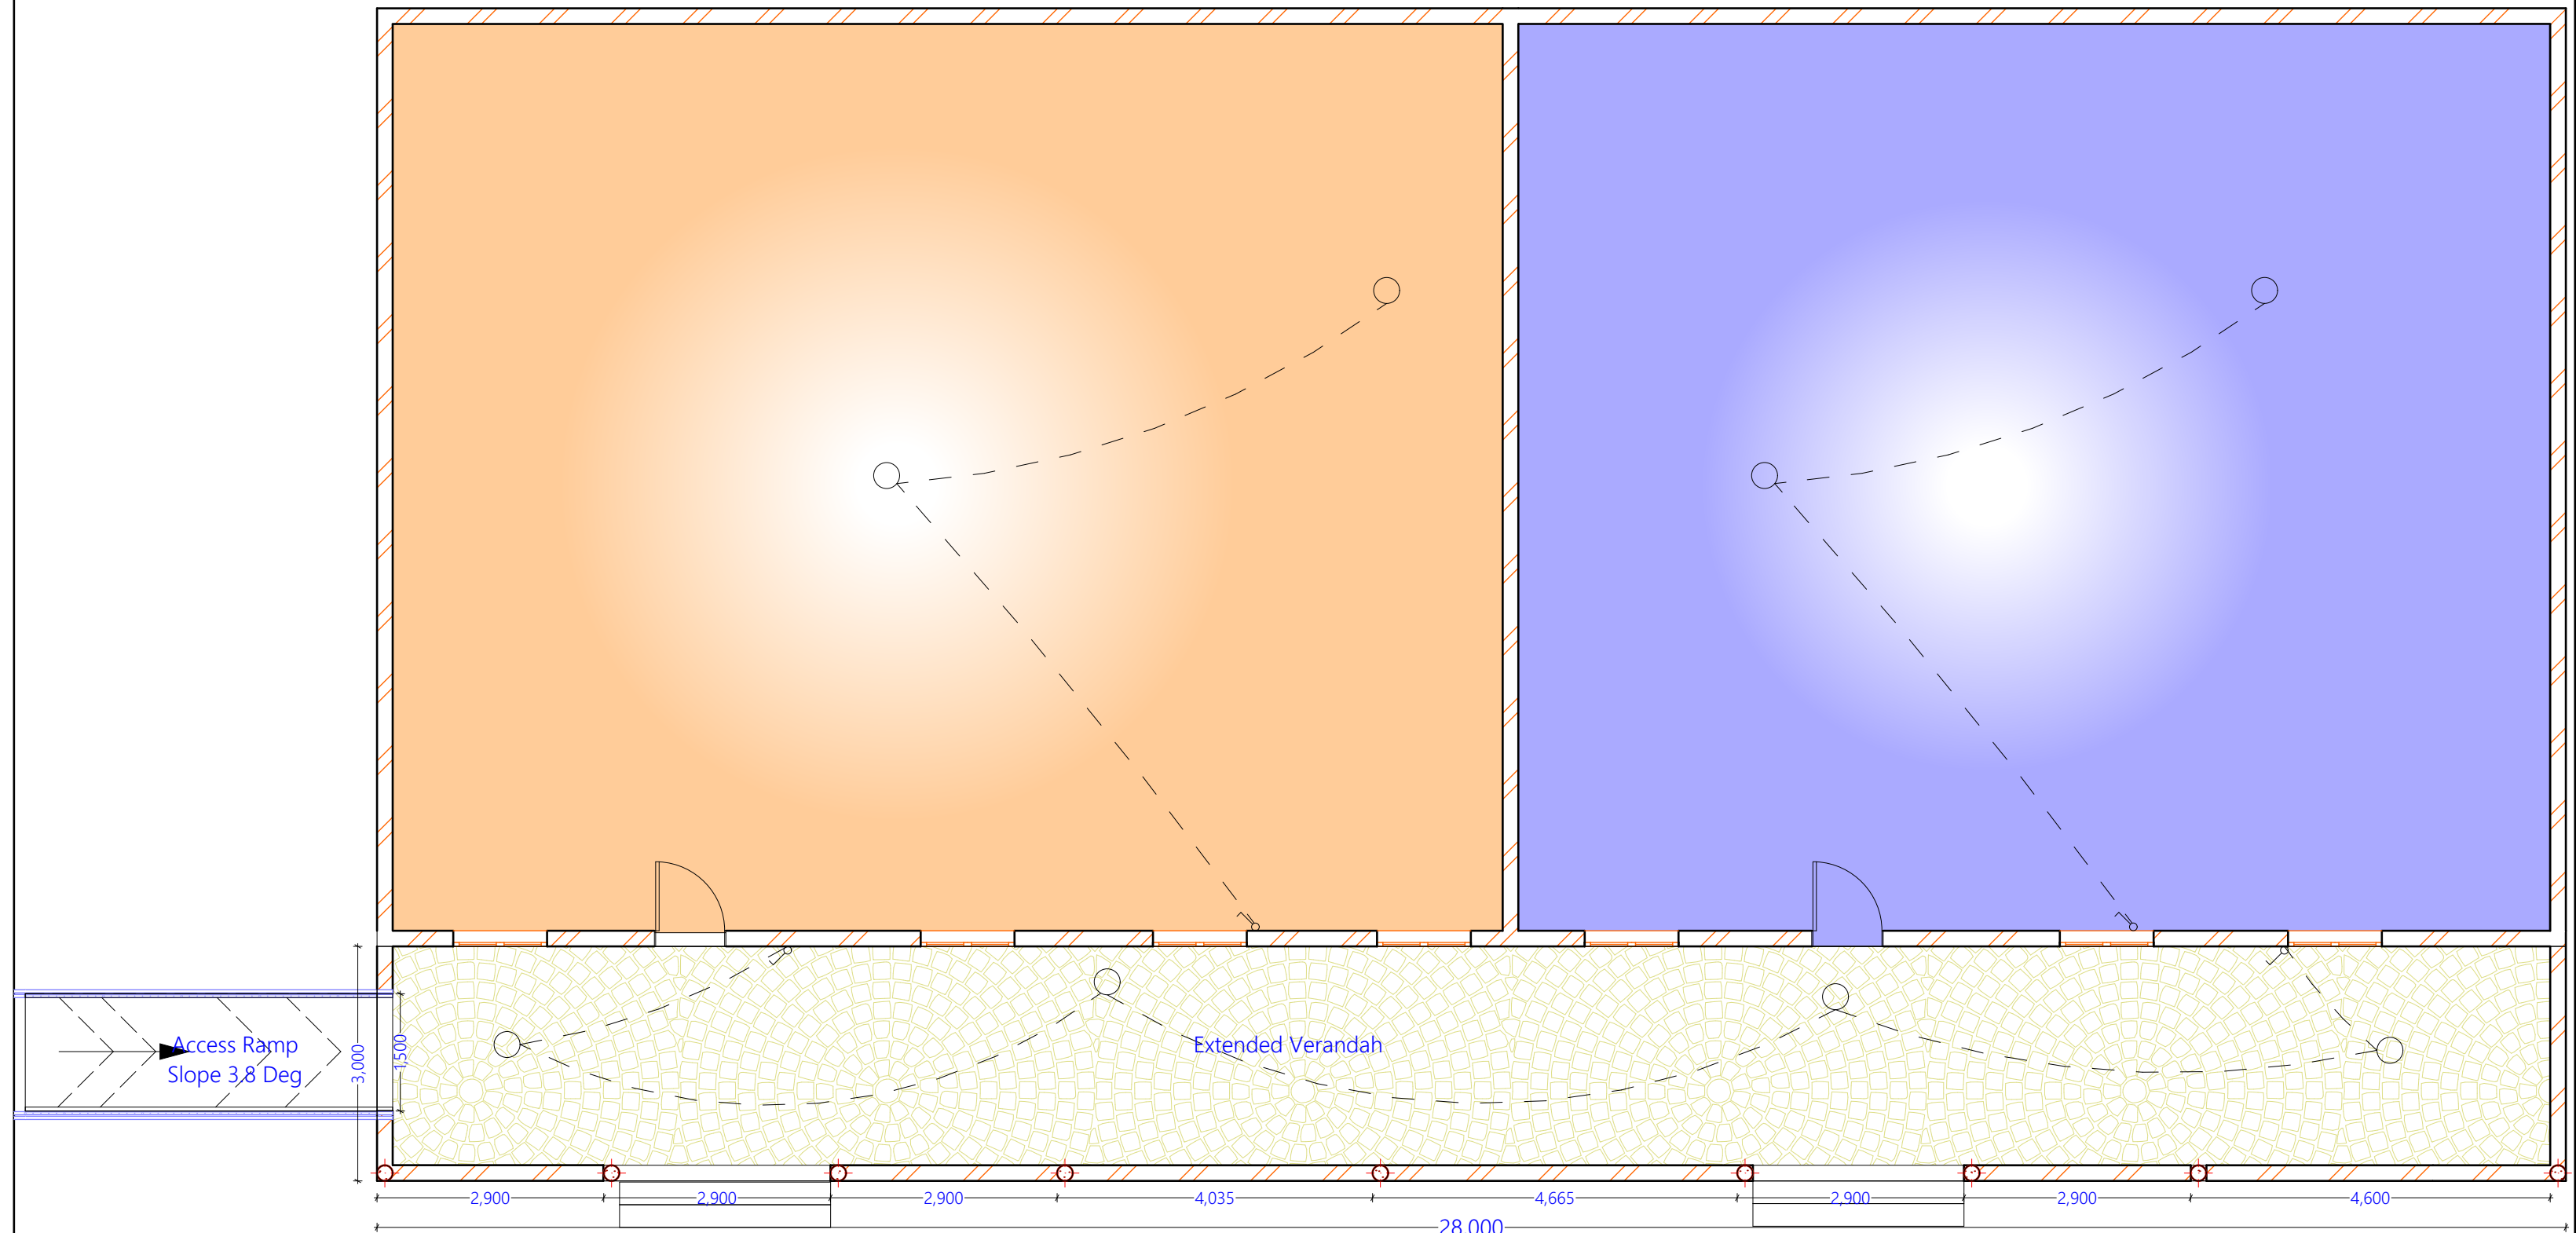





Electrical wiring diagram


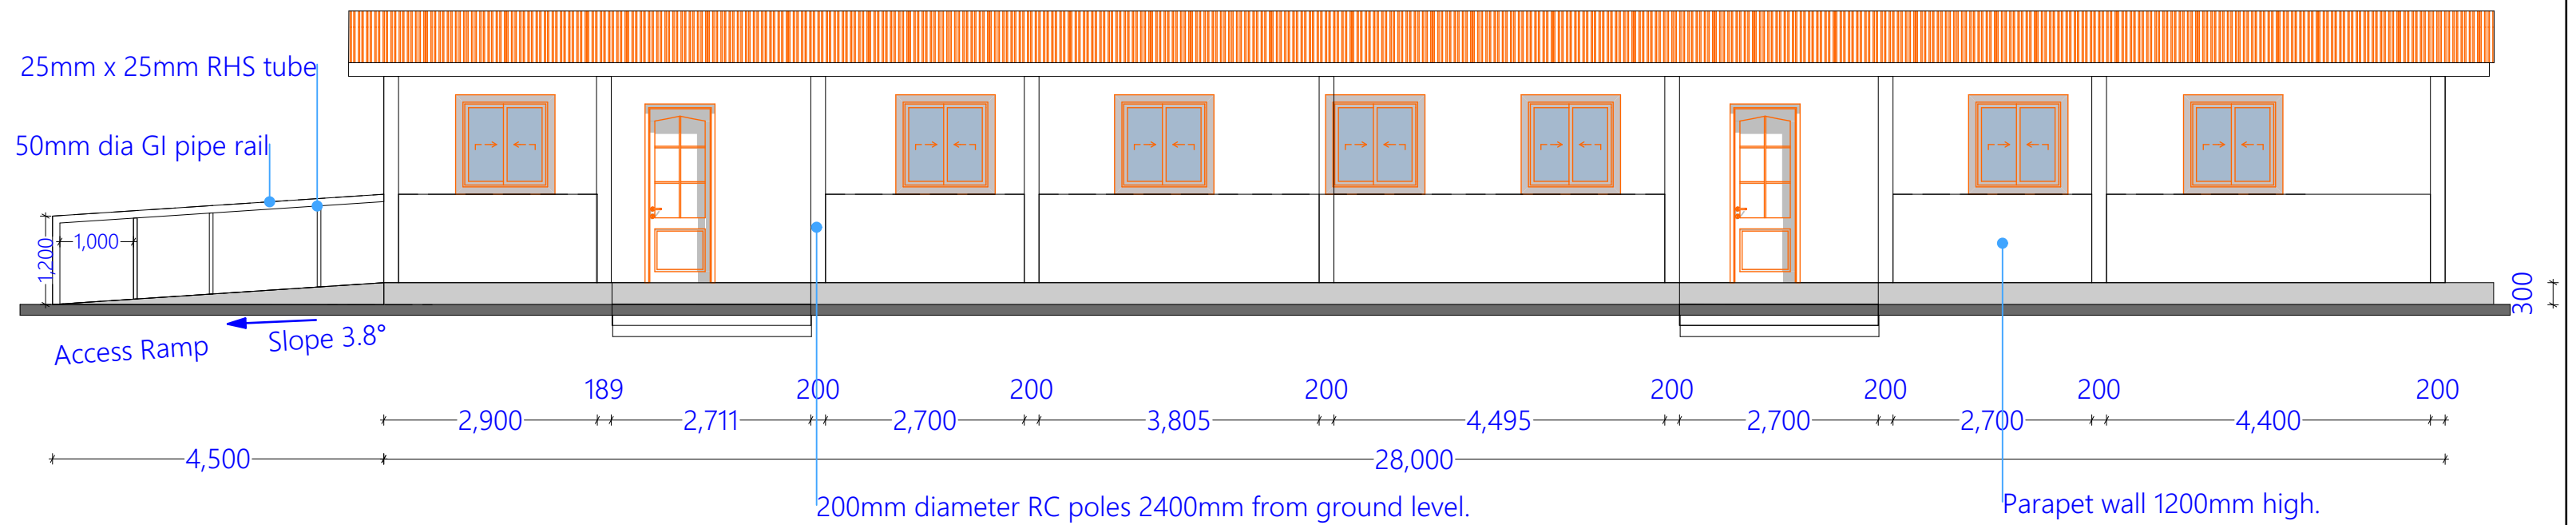
PROJECT TITLE:	DONOR:	DRAWING TITLE:	Project No.	Sheet No. 8/43	  Somalia
Renovation of MoE premises Jubaland State, Gedo Region, Somalia	 	Block B: Electrical wiring REF: F_M_MOE JUBALAND	Scale: 1:100	Date: Sep 2021	
			Design: H.E.	Checked:	



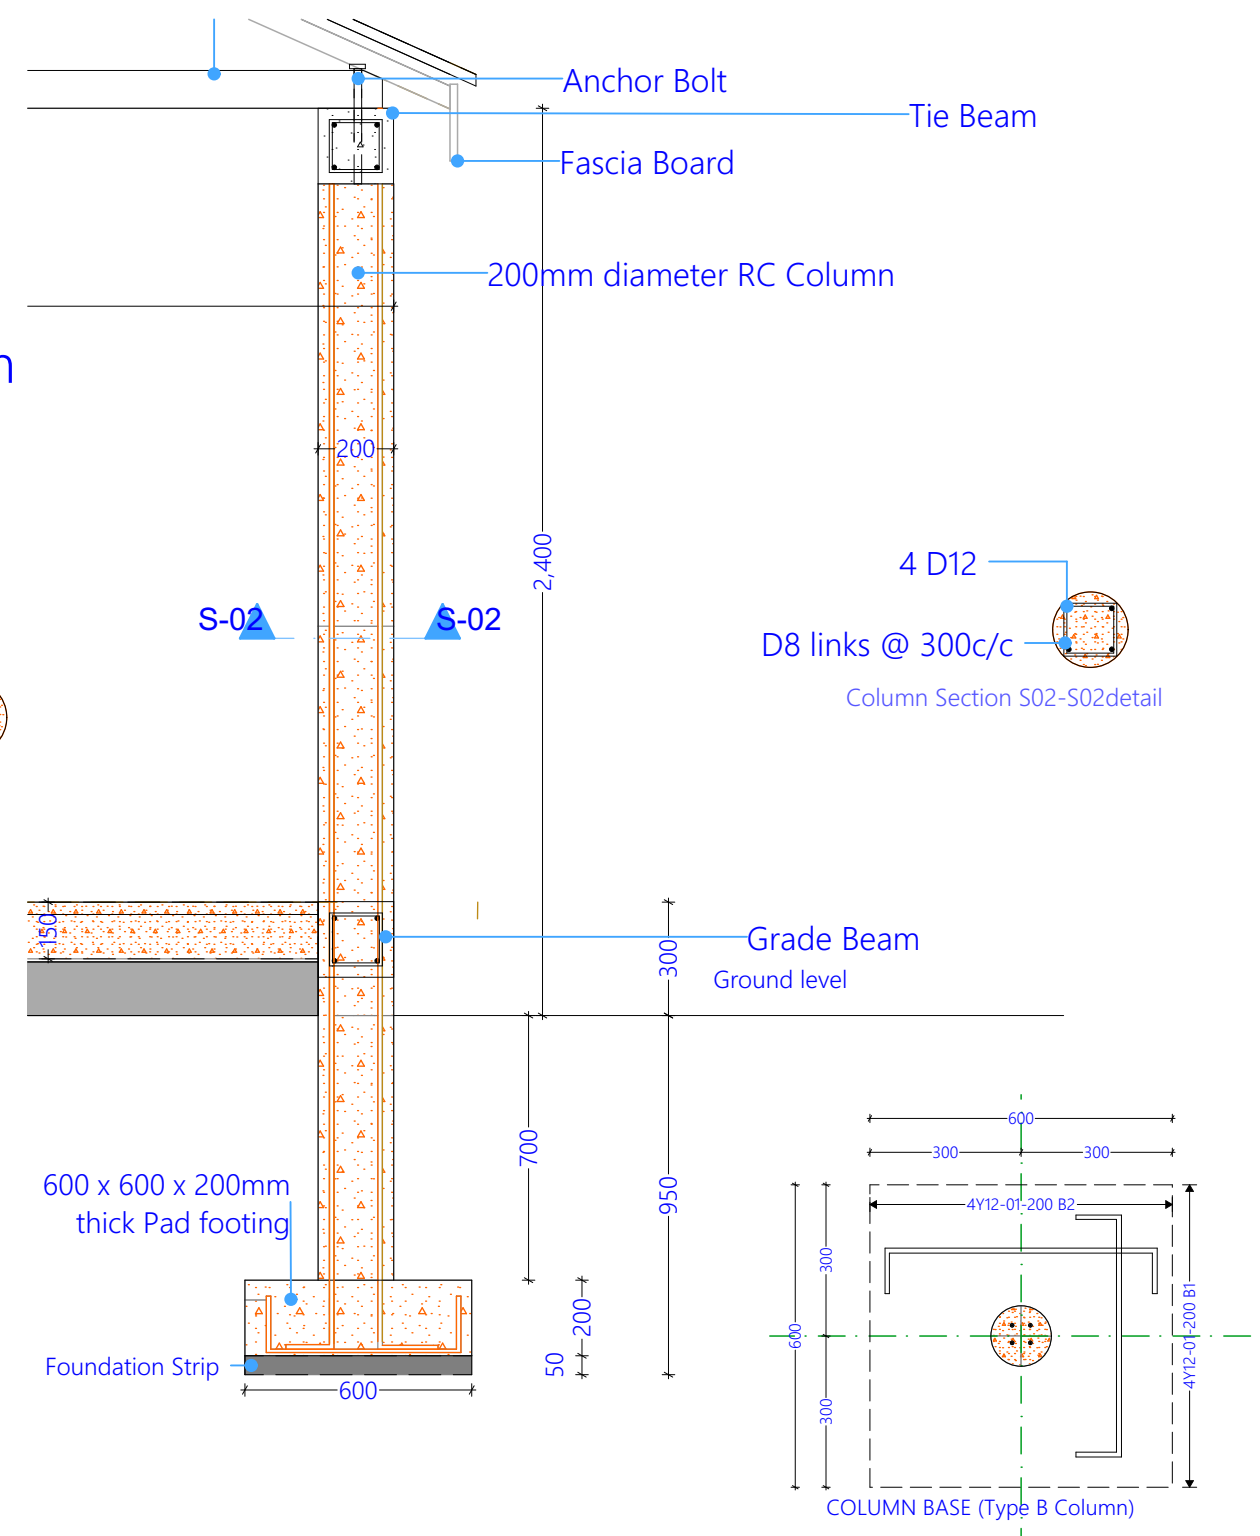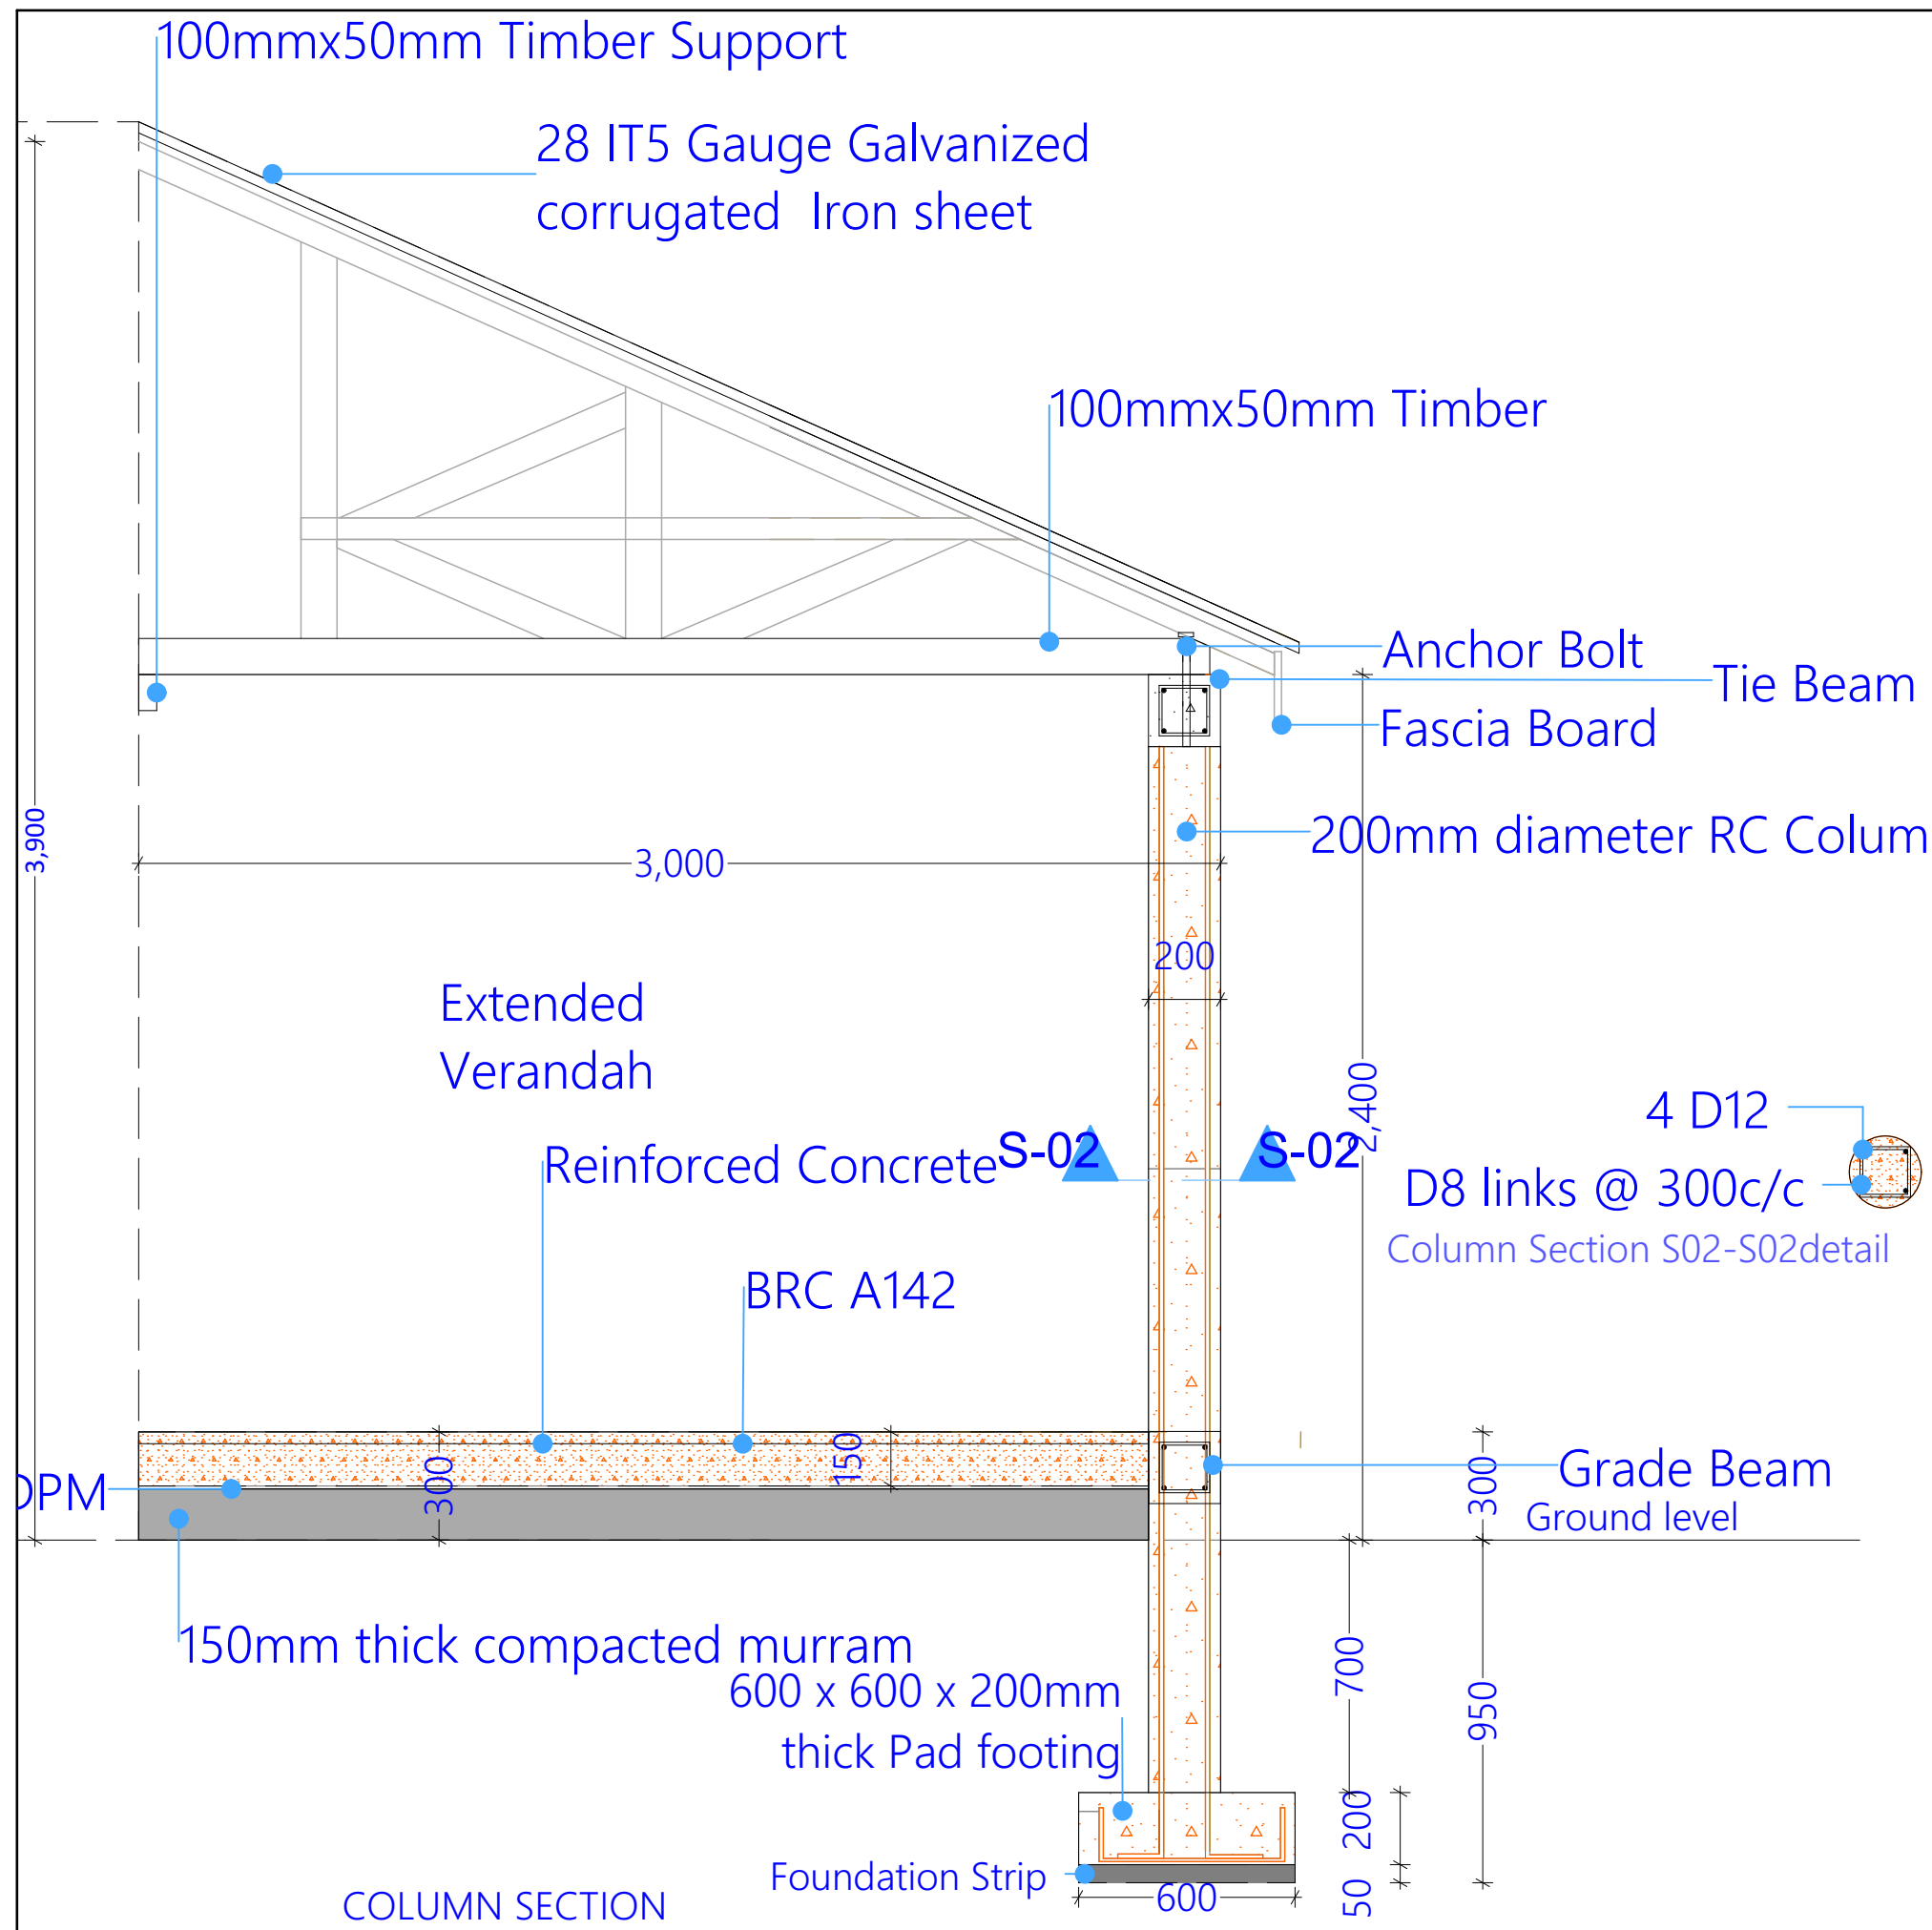


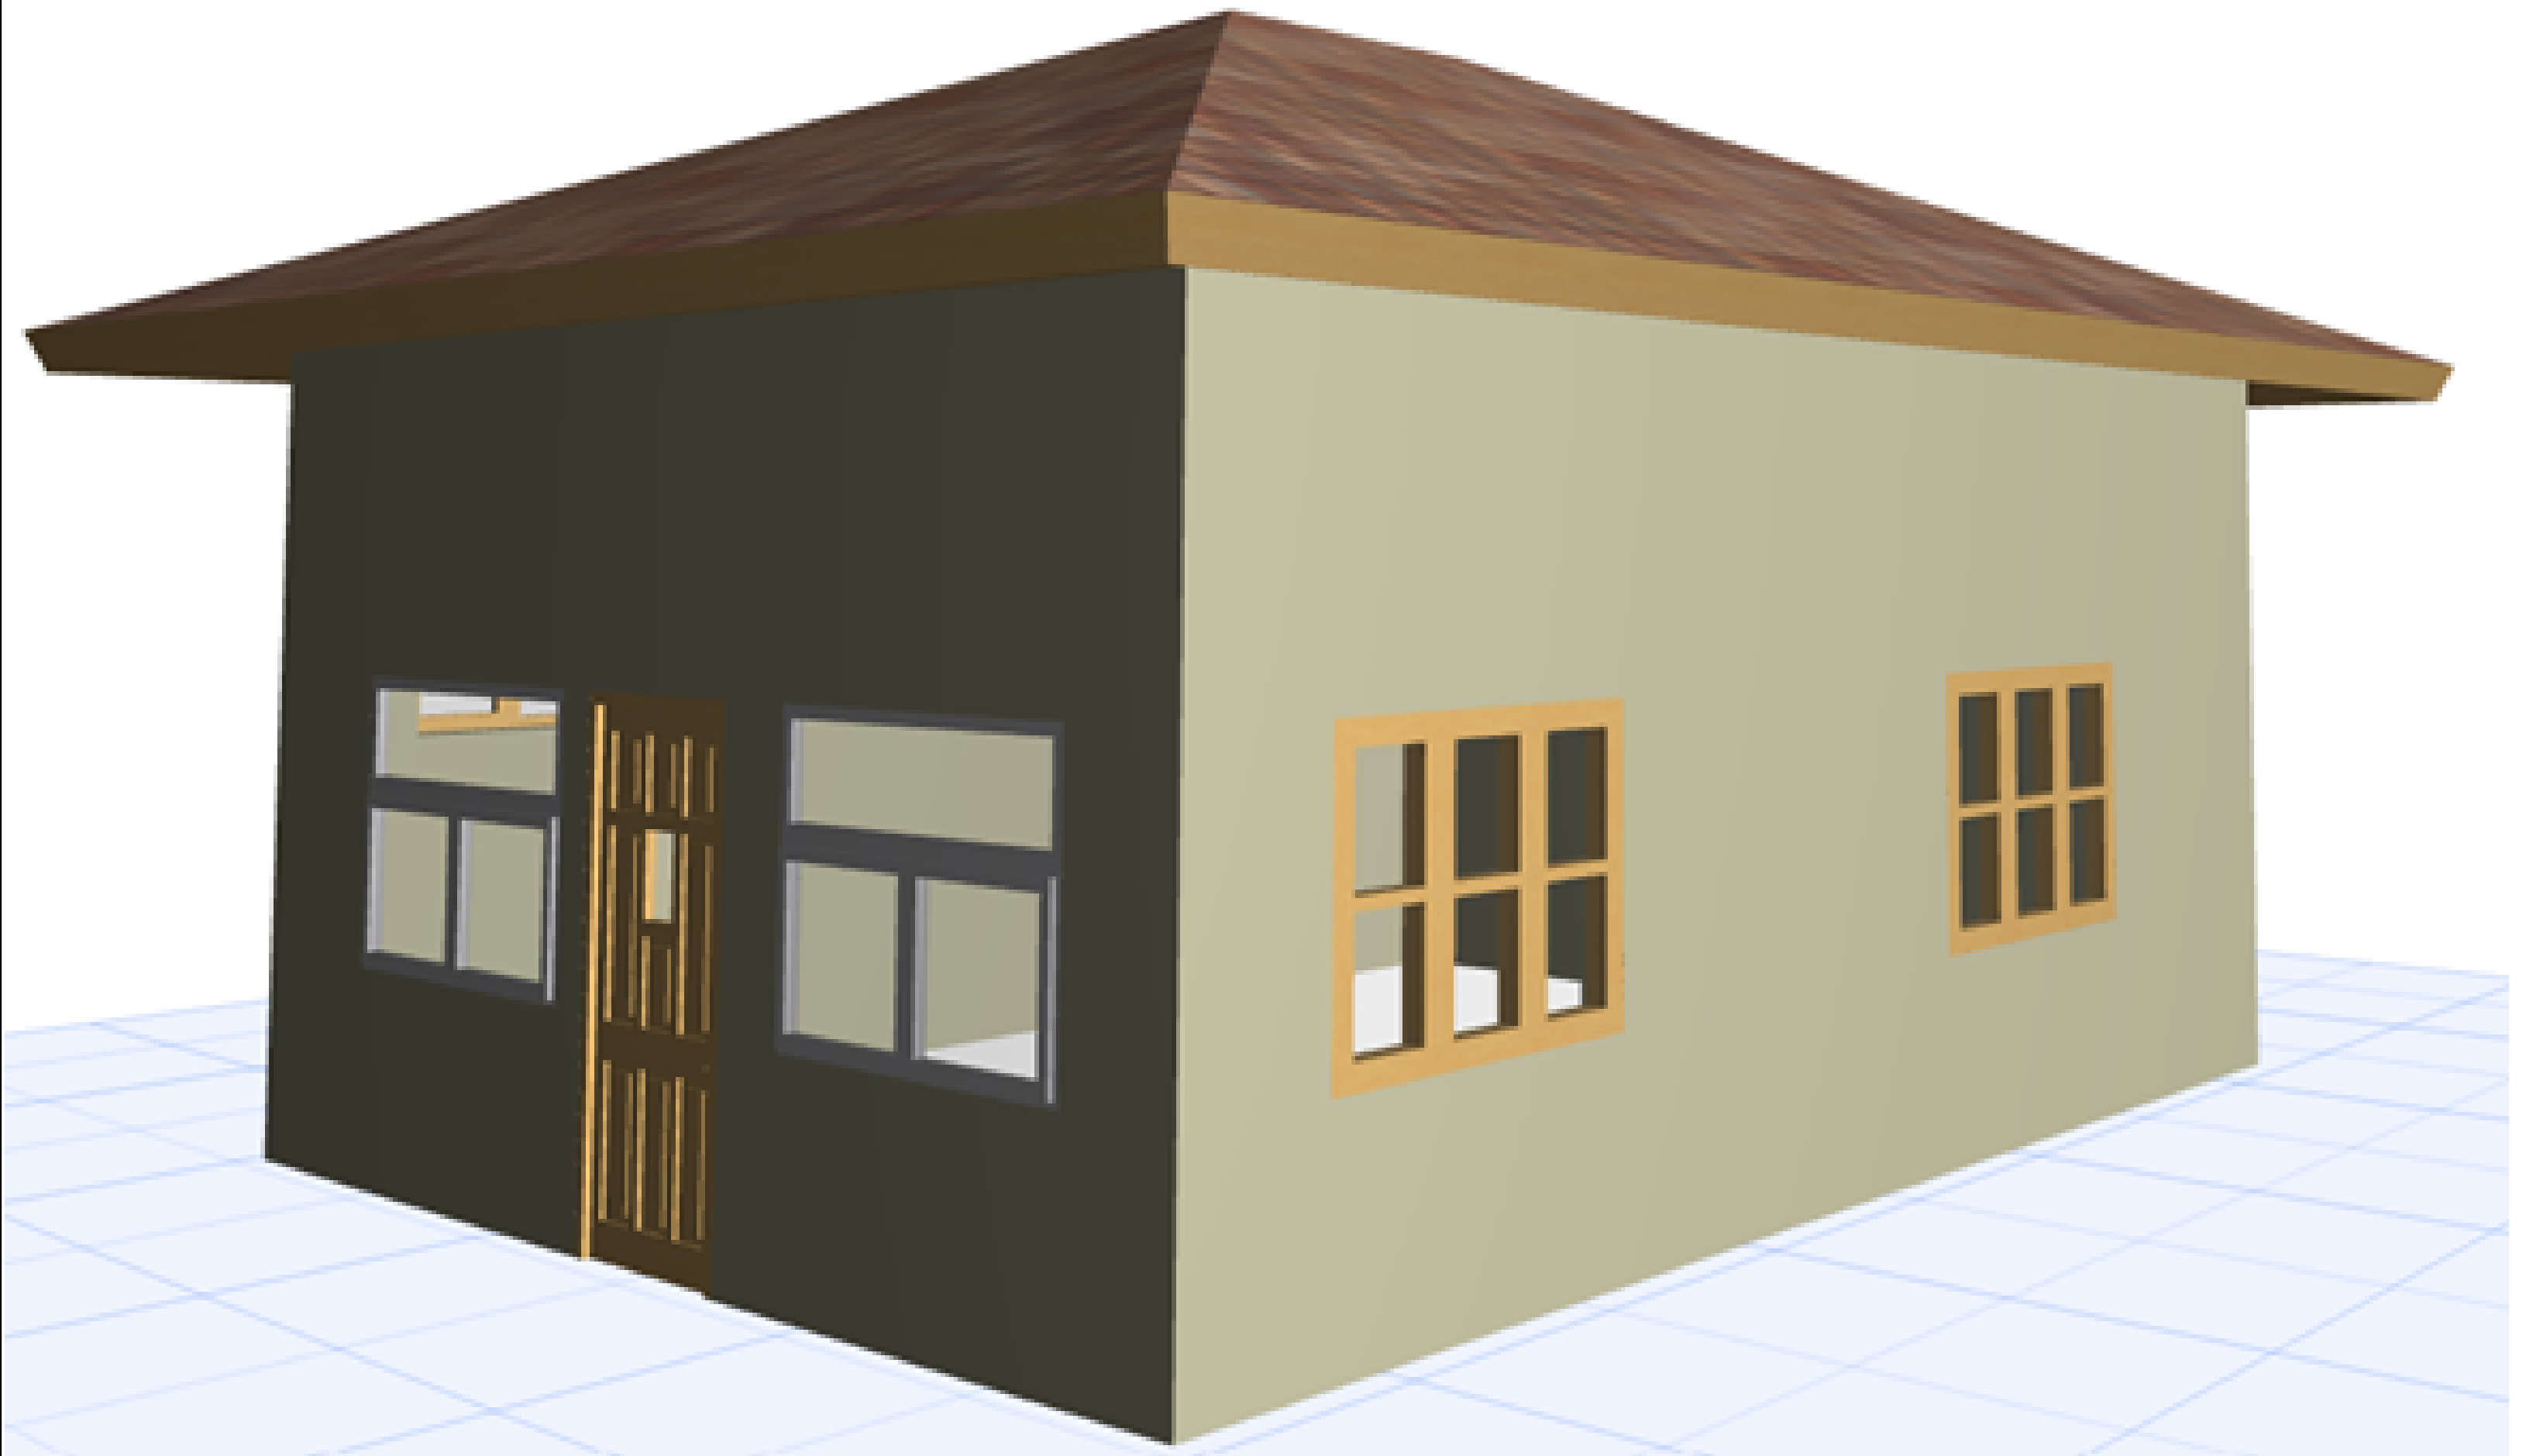
PROJECT TITLE:	DONOR:	DRAWING TITLE:	Project No.	Sheet No. 9/43	  Somalia
Renovation of MoE premises Jubaland State, Gedo Region, Somalia	 	Block B: Front view REF: F_M_MOE JUBALAND	Scale: 1:100	Date: Sep 2021	
			Design: H.E.	Checked:	

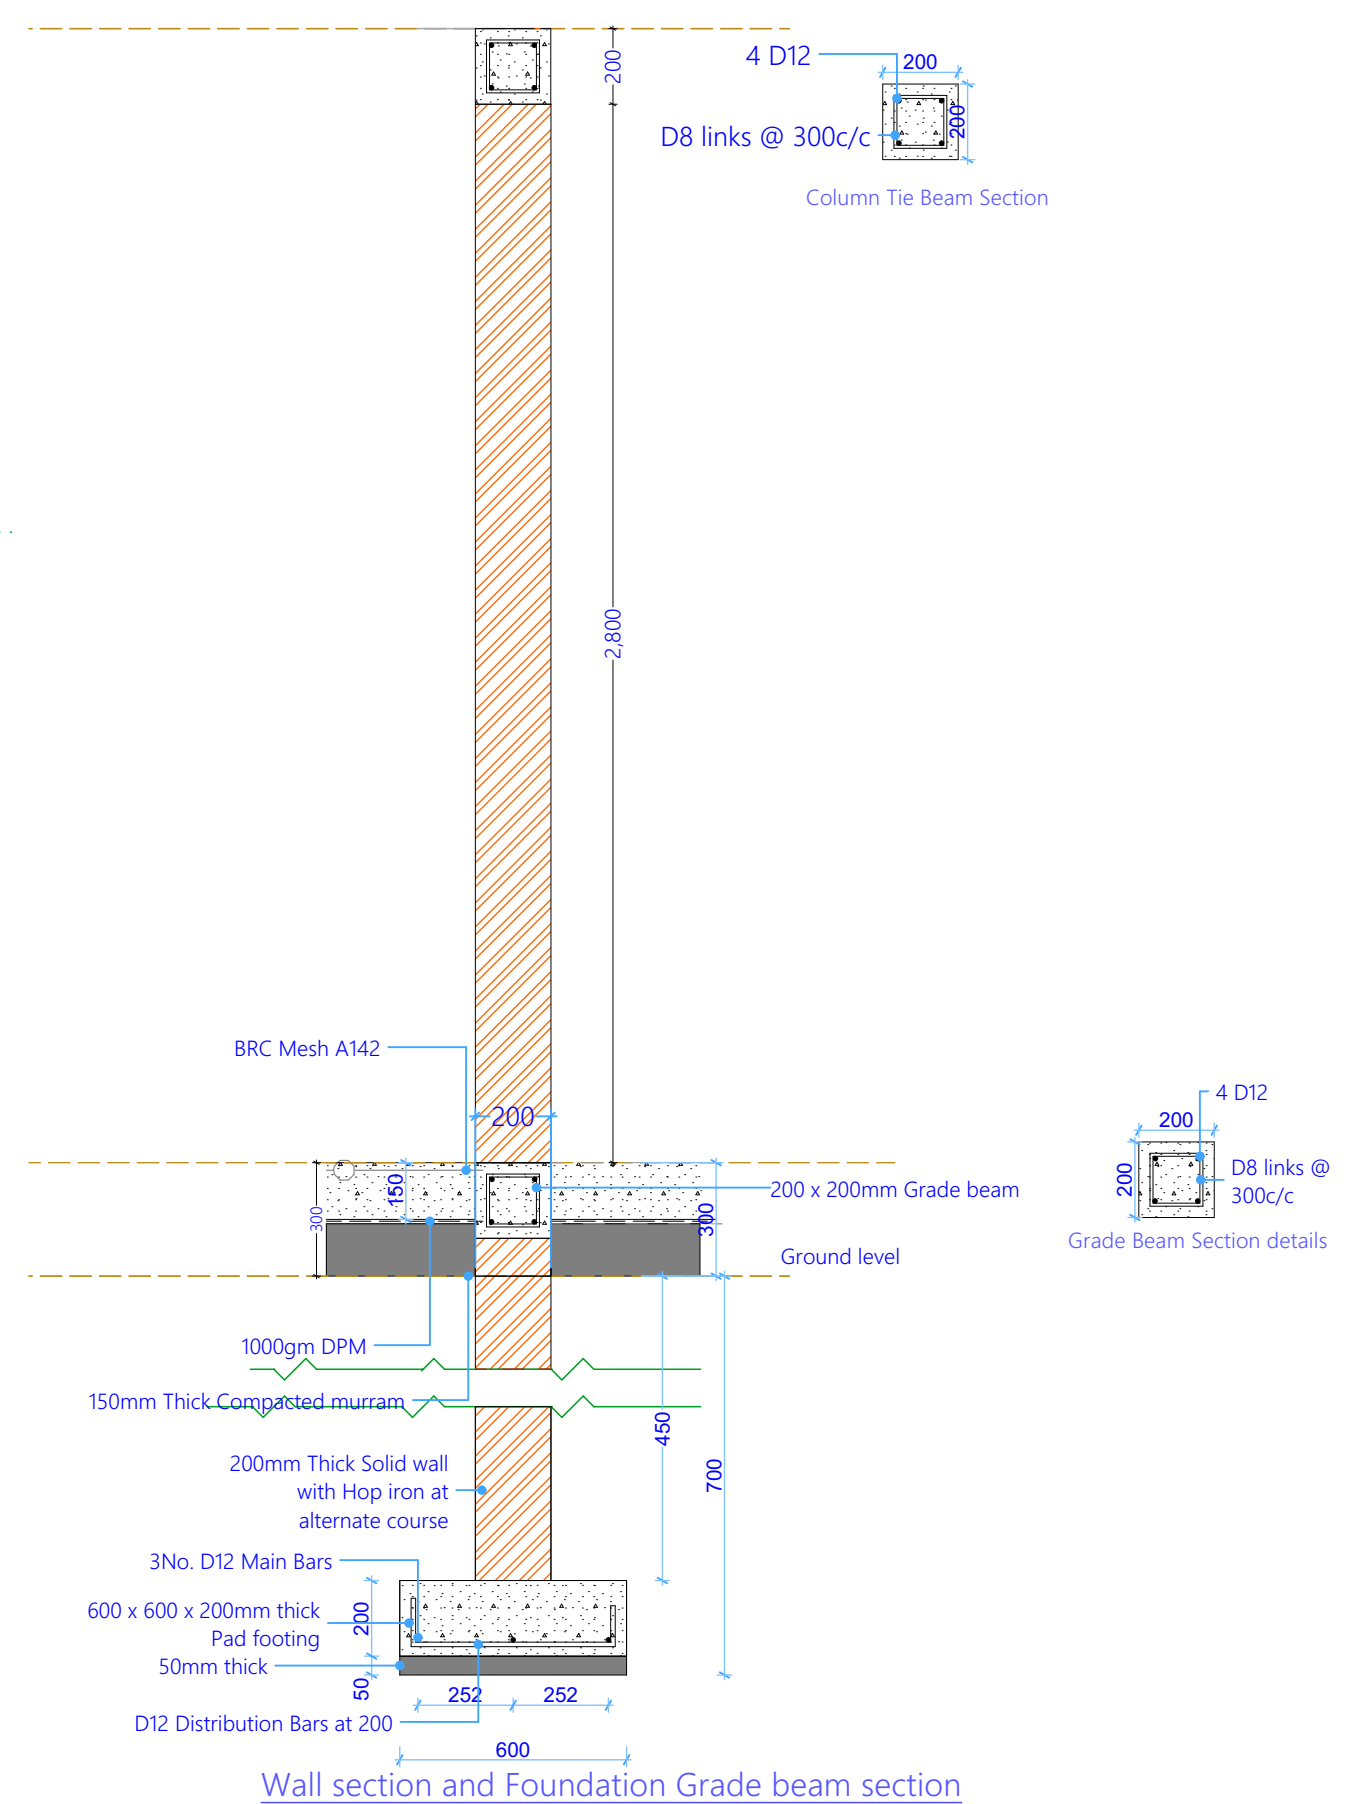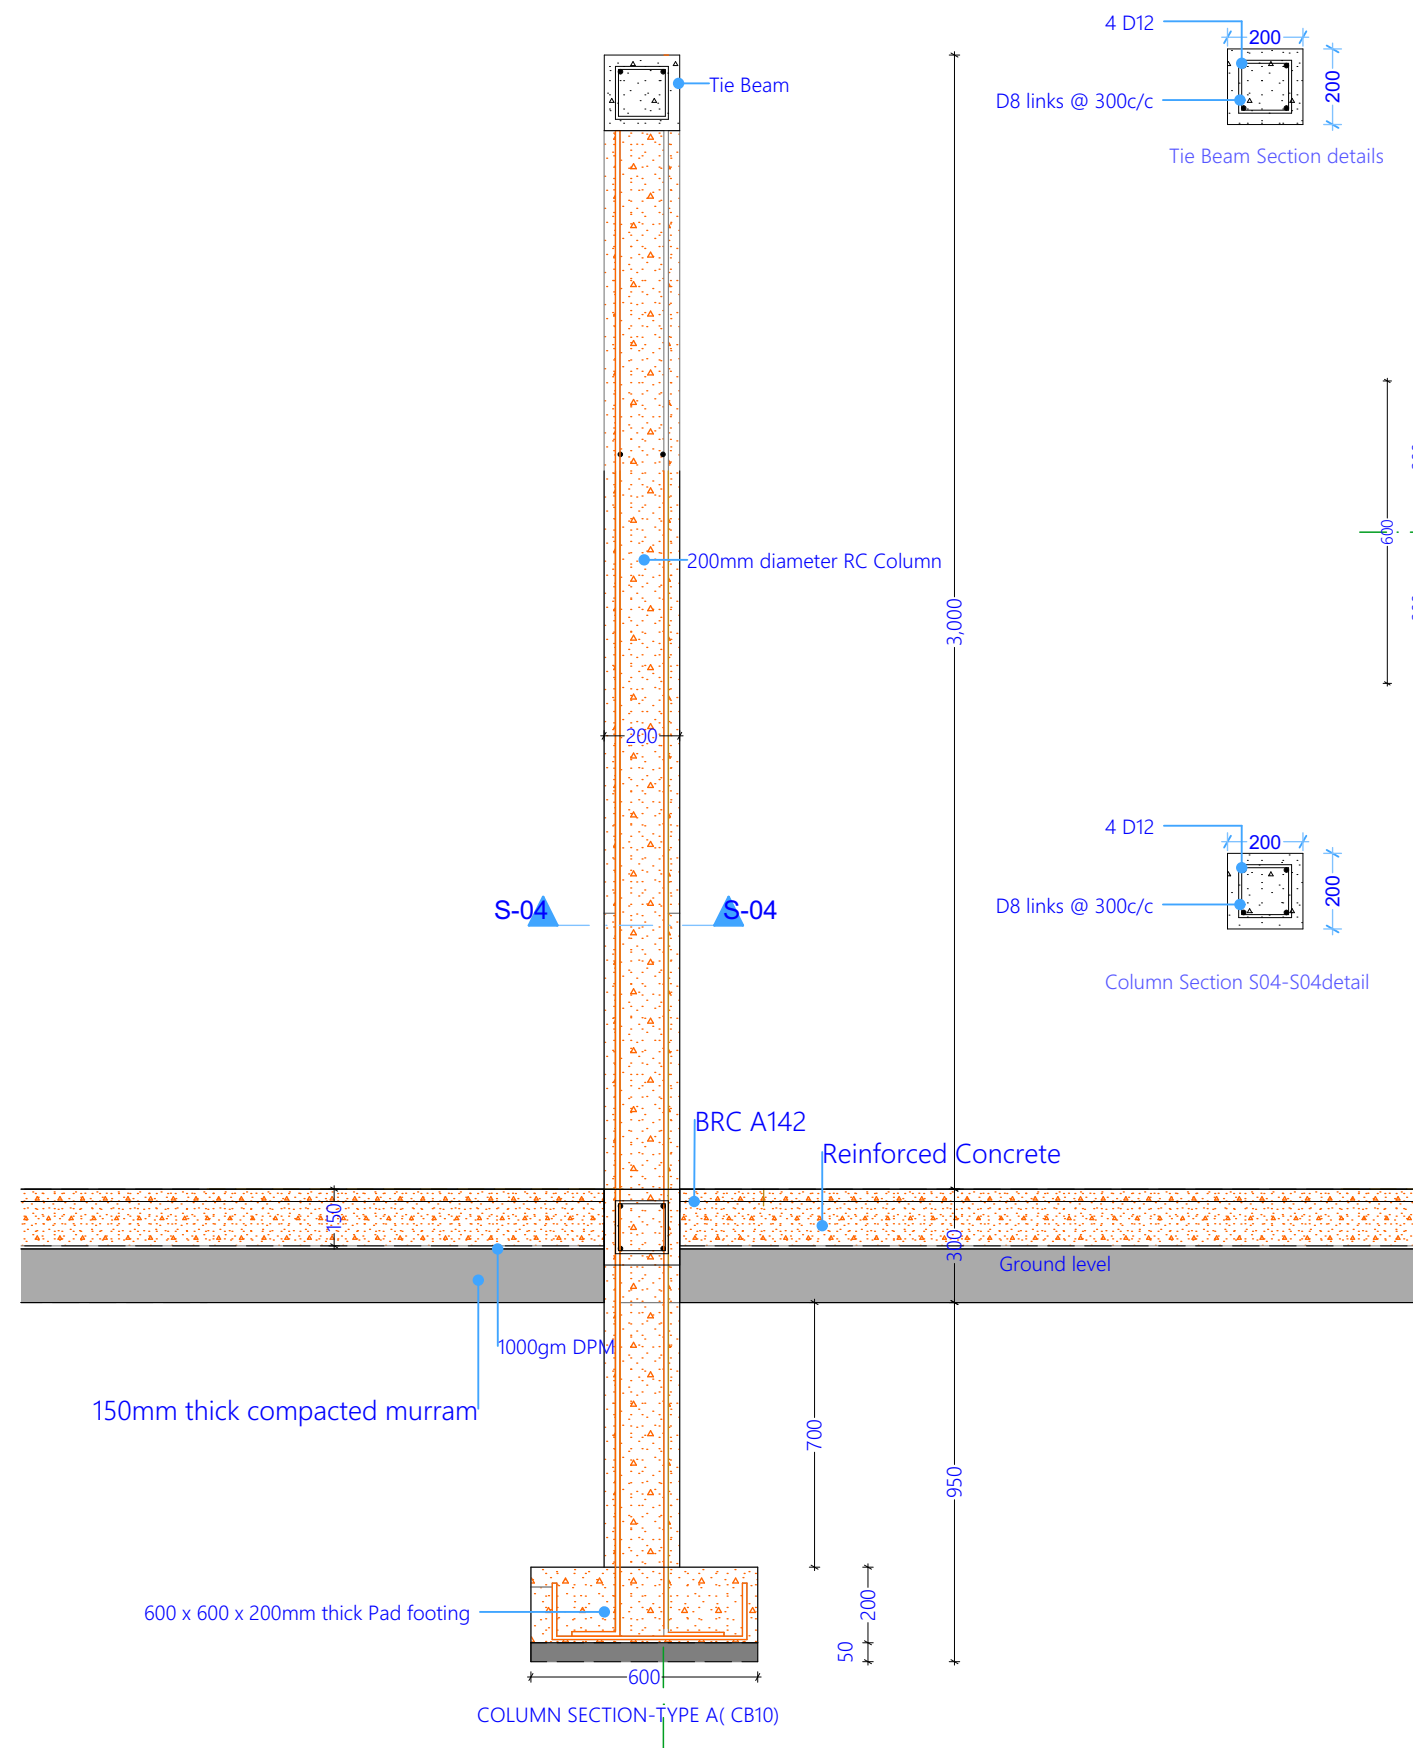


PROJECT TITLE:	DONOR:	DRAWING TITLE:	Project No.	Sheet No. 10/43	 ENDING EXTREME POVERTY WHATEVER IT TAKES Somalia
Renovation of MoE premises Jubaland State, Gedo Region, Somalia	 	Block B: Office and Store Column & Parape wall section	Scale: 1:100	Date: Sep 2021	
		REF: F_M_MOE JUBALAND	Design: H.E.	Checked:	




PROJECT TITLE:	DONOR:	DRAWING TITLE:	Project No.	Sheet No. 11/43	 ENDING EXTREME POVERTY WHATEVER IT TAKES Somalia
Renovation of MoE premises Jubaland State, Gedo Region, Somalia	 	Block B: Column Section	Scale: 1:100	Date: Sep 2021	
		REF: F_M_MOE JUBALAND	Design: H.E.	Checked:	



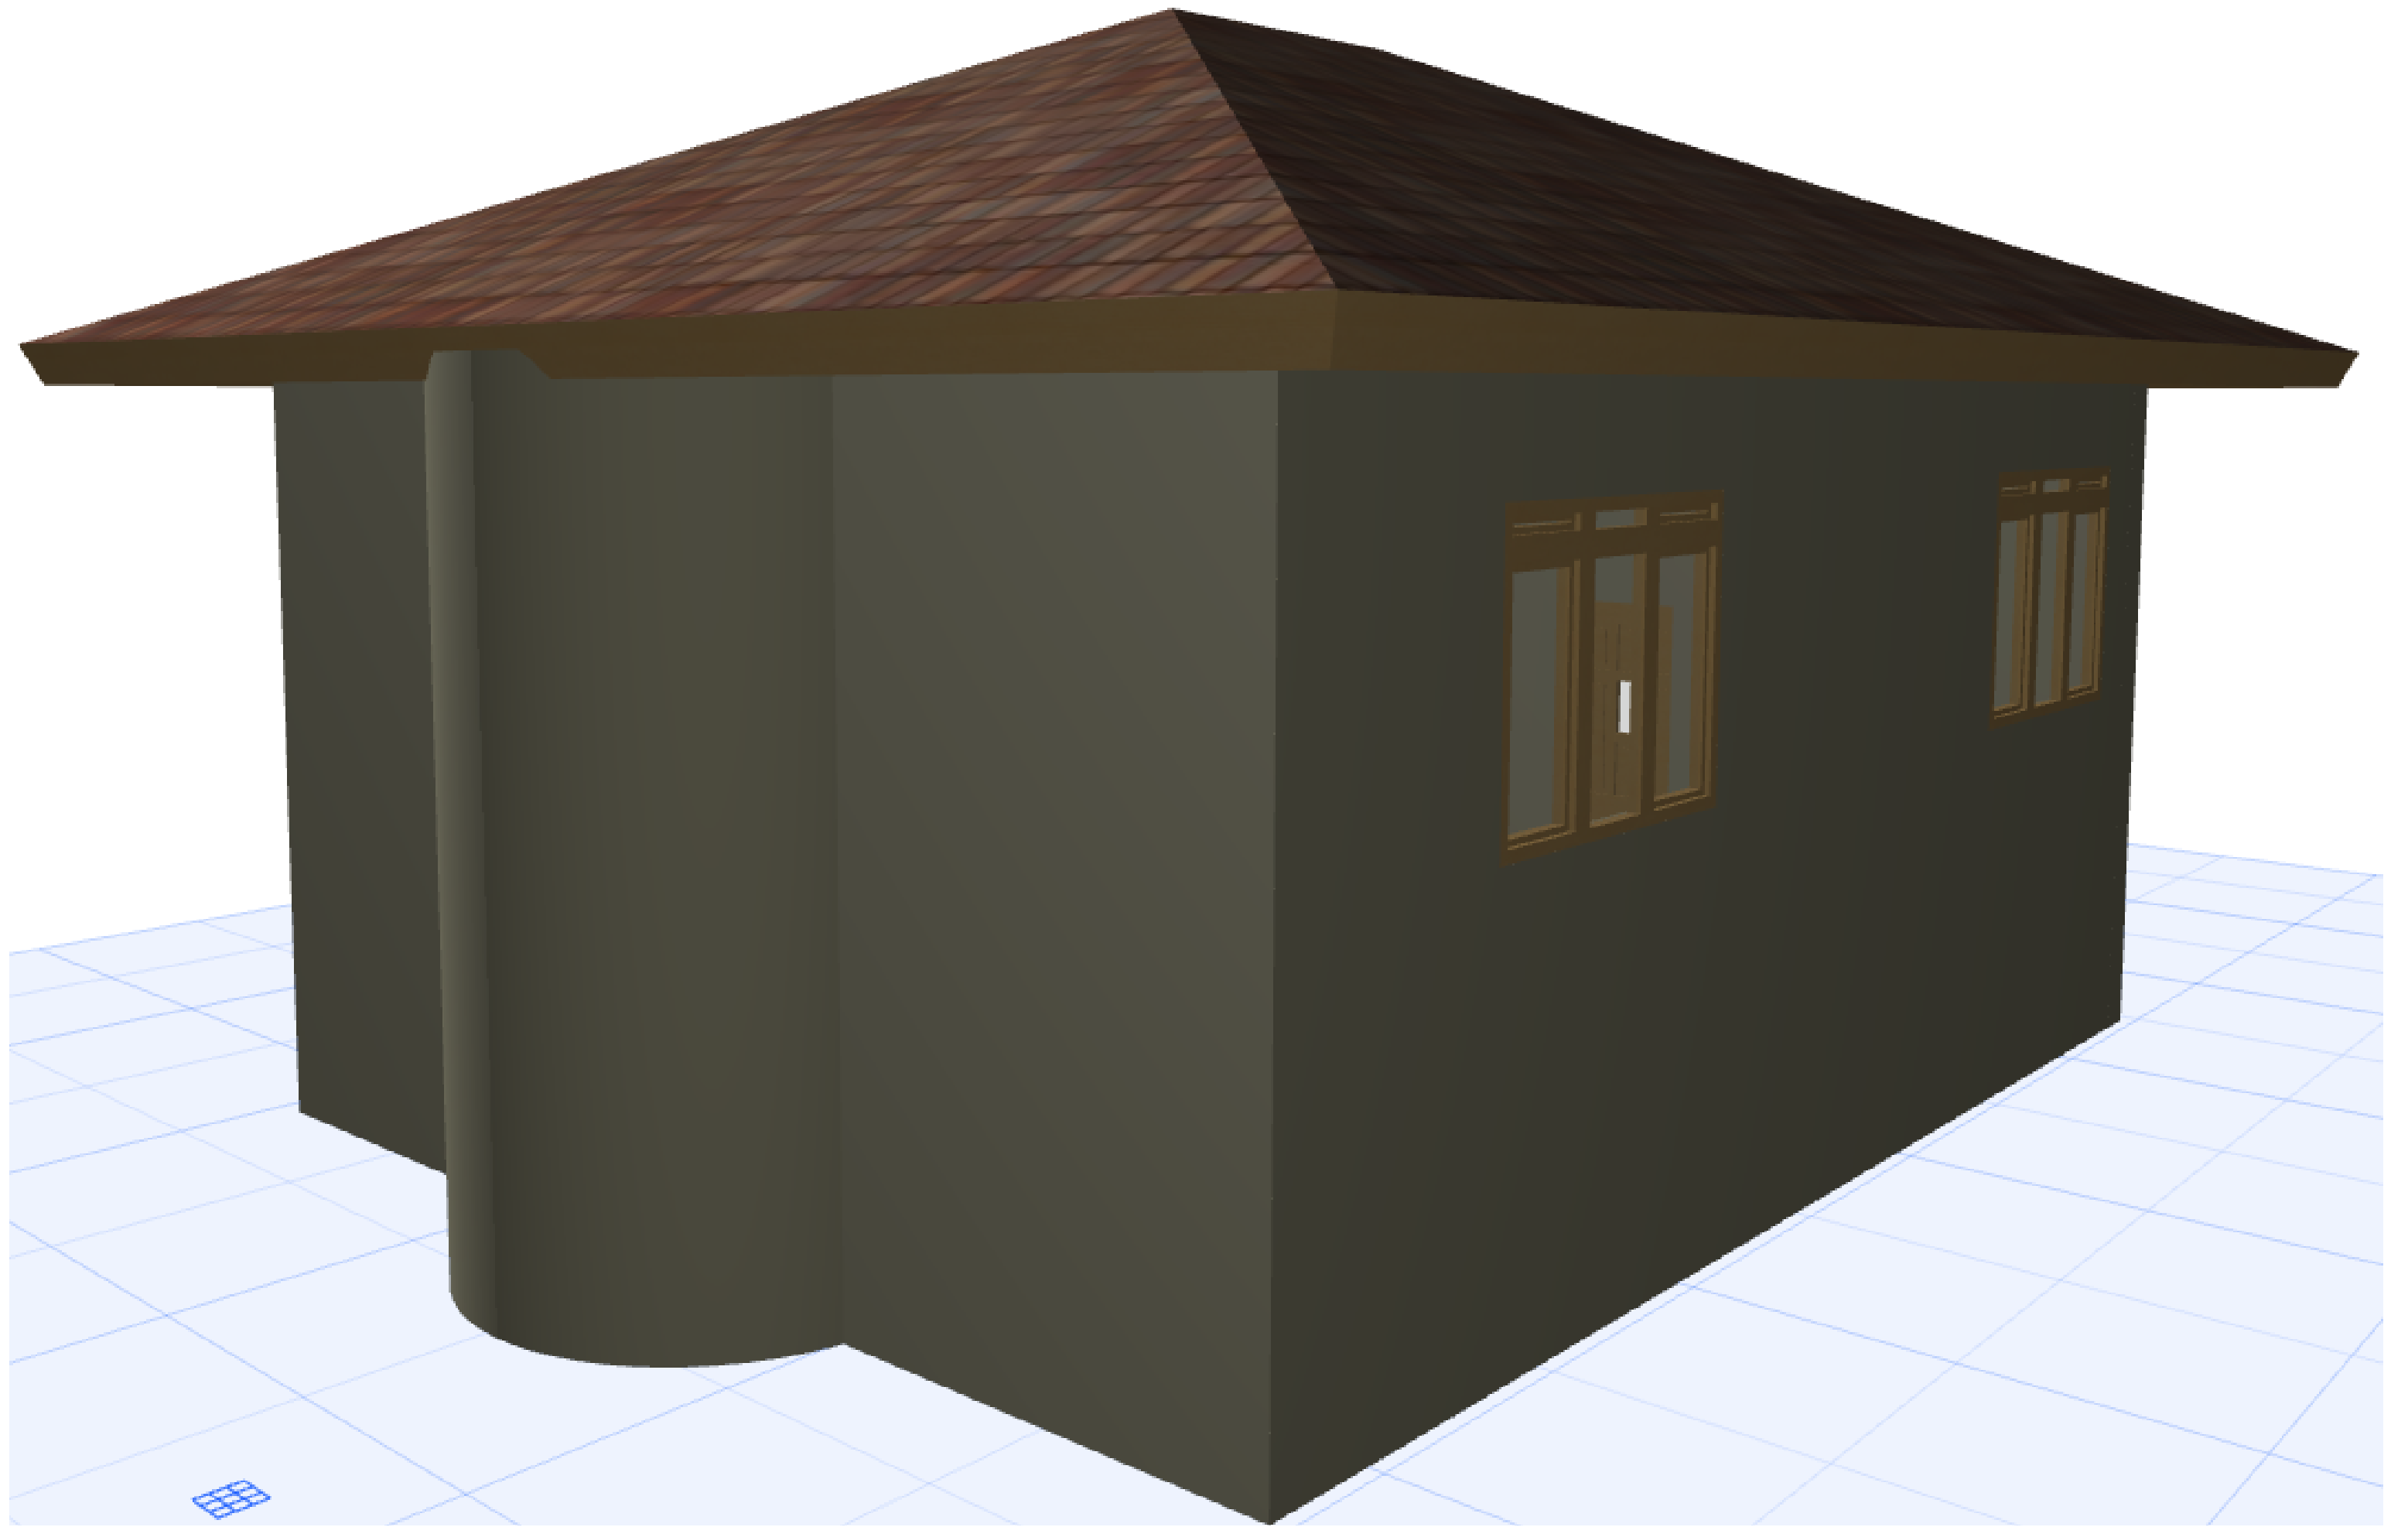


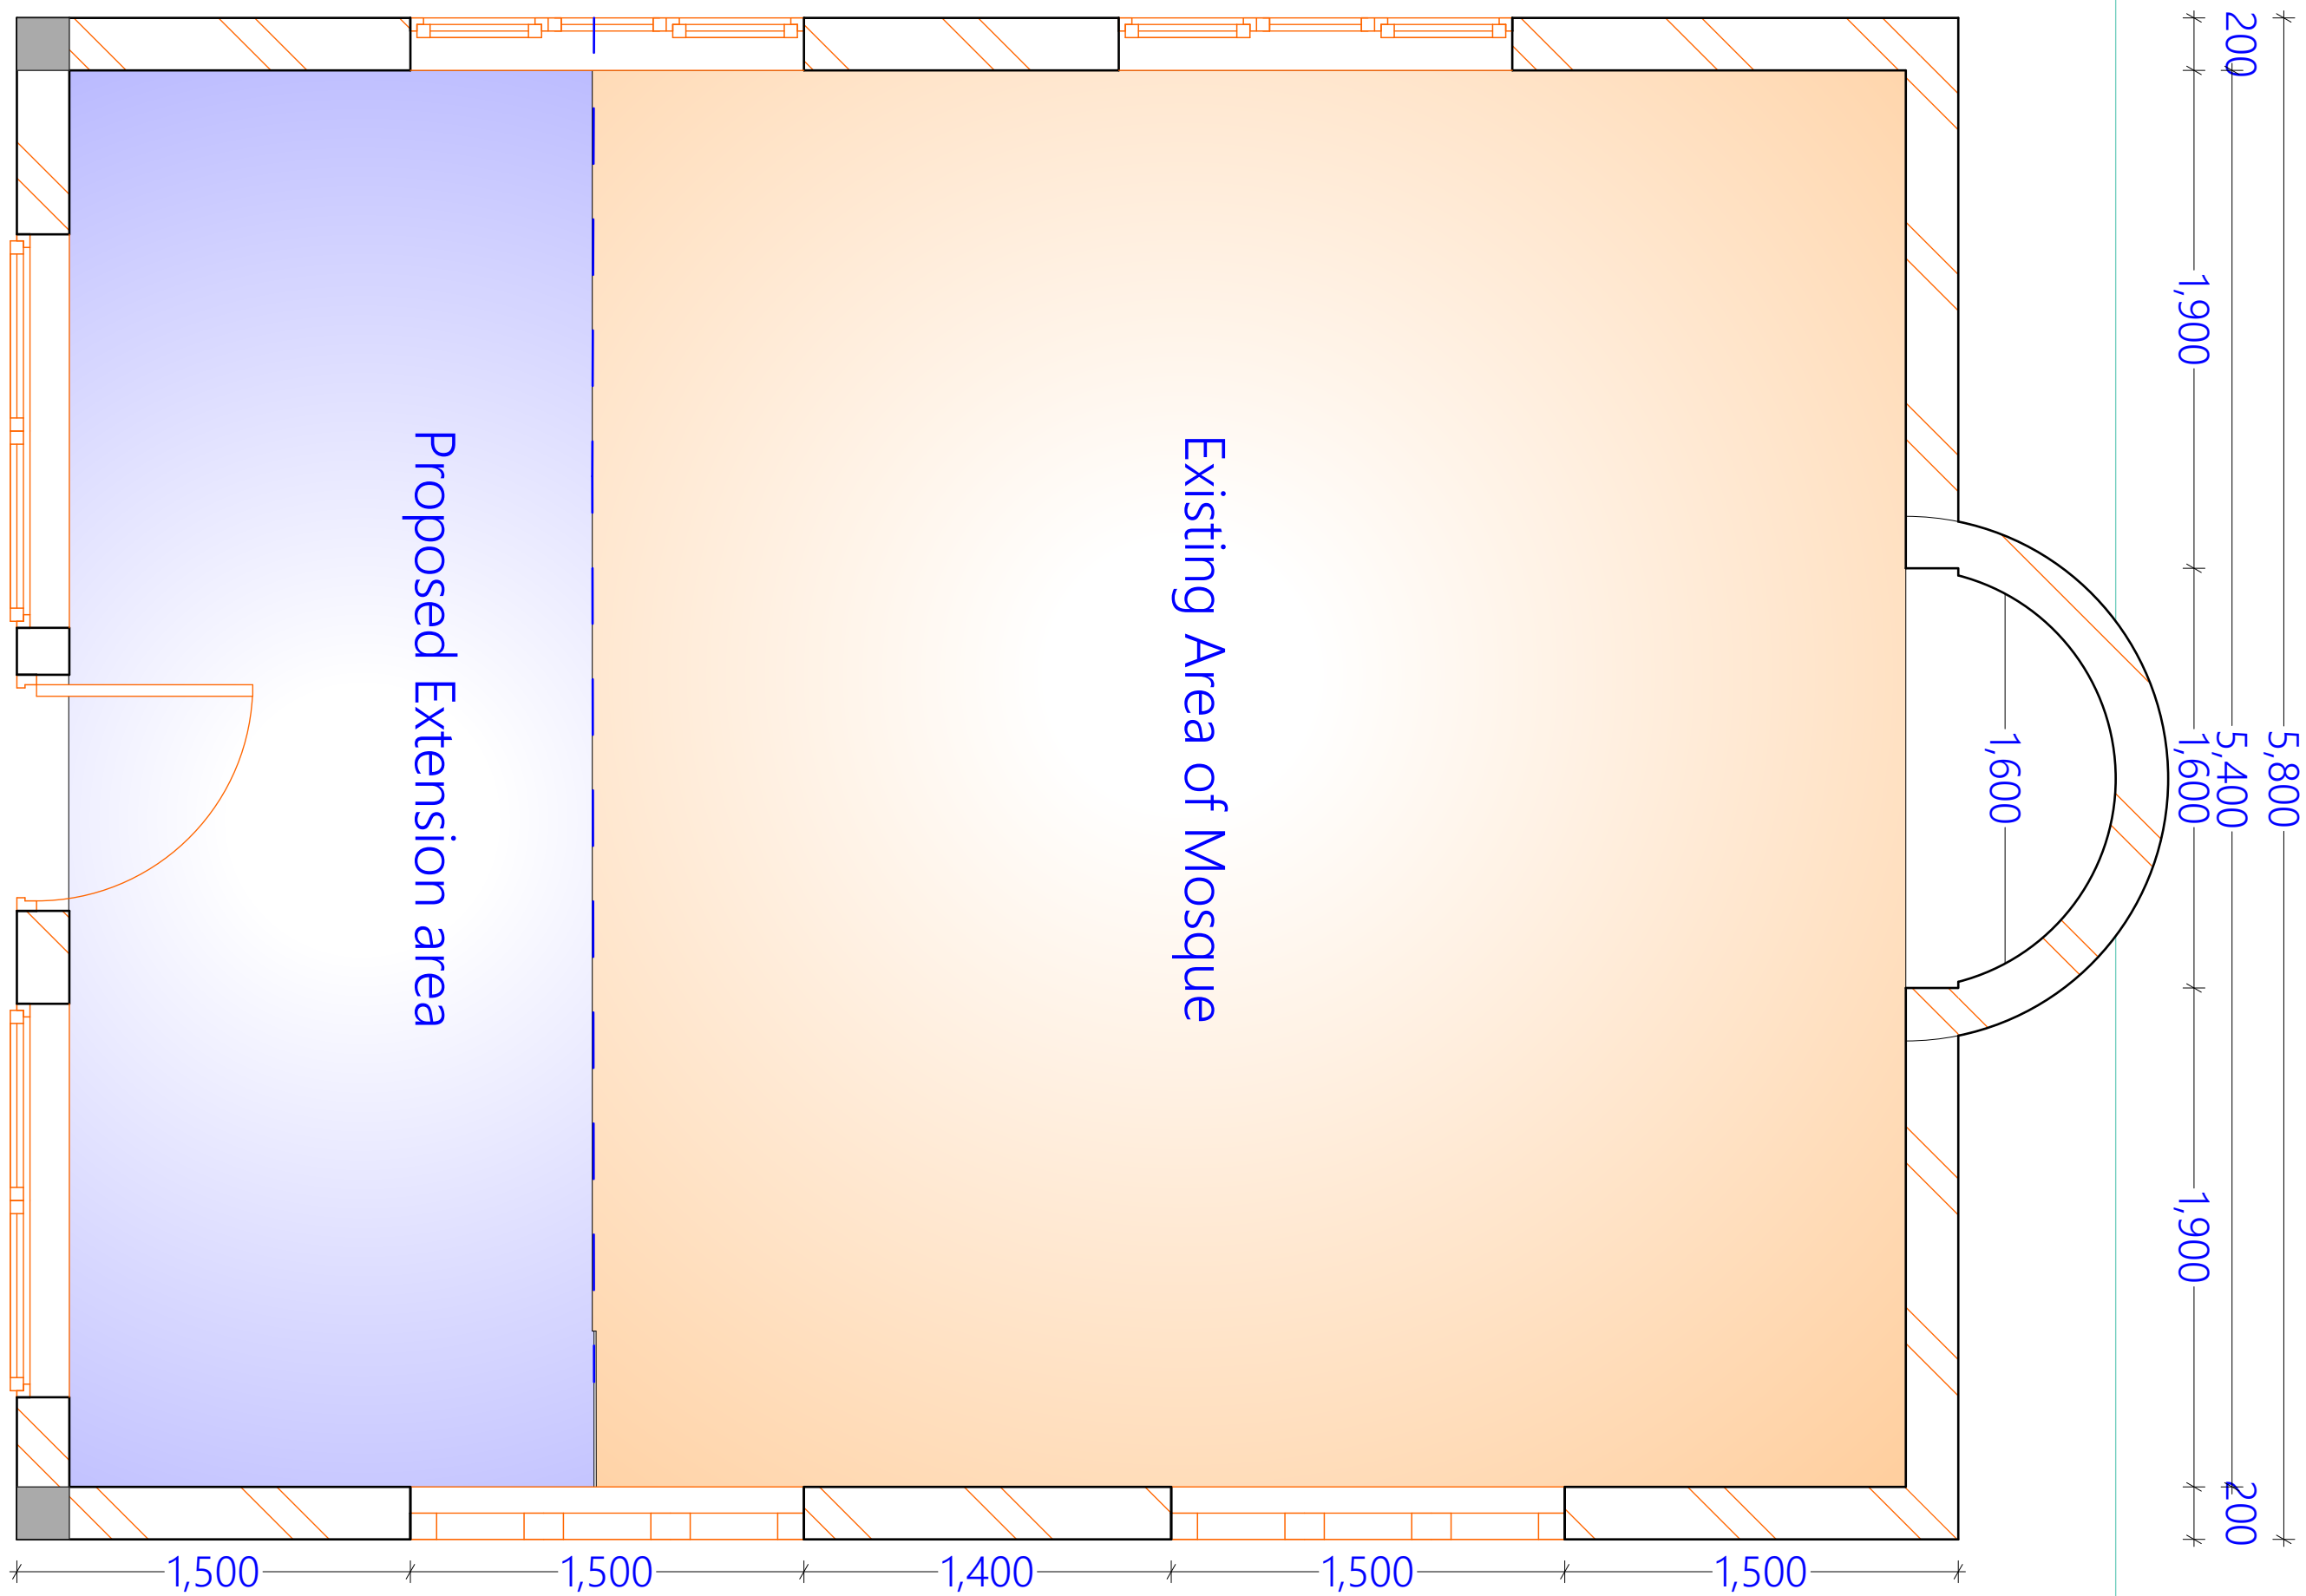
PROJECT TITLE:	DONOR:	DRAWING TITLE:	Project No.	Sheet No. 12/43	  Somalia
Renovation of MoE premises Jubaland State, Gedo Region, Somalia	 	Mosque: 3D Front REF: F_M_MOE JUBALAND	Scale: 1:100	Date: Sep 2021	
			Design: H.E.	Checked:	



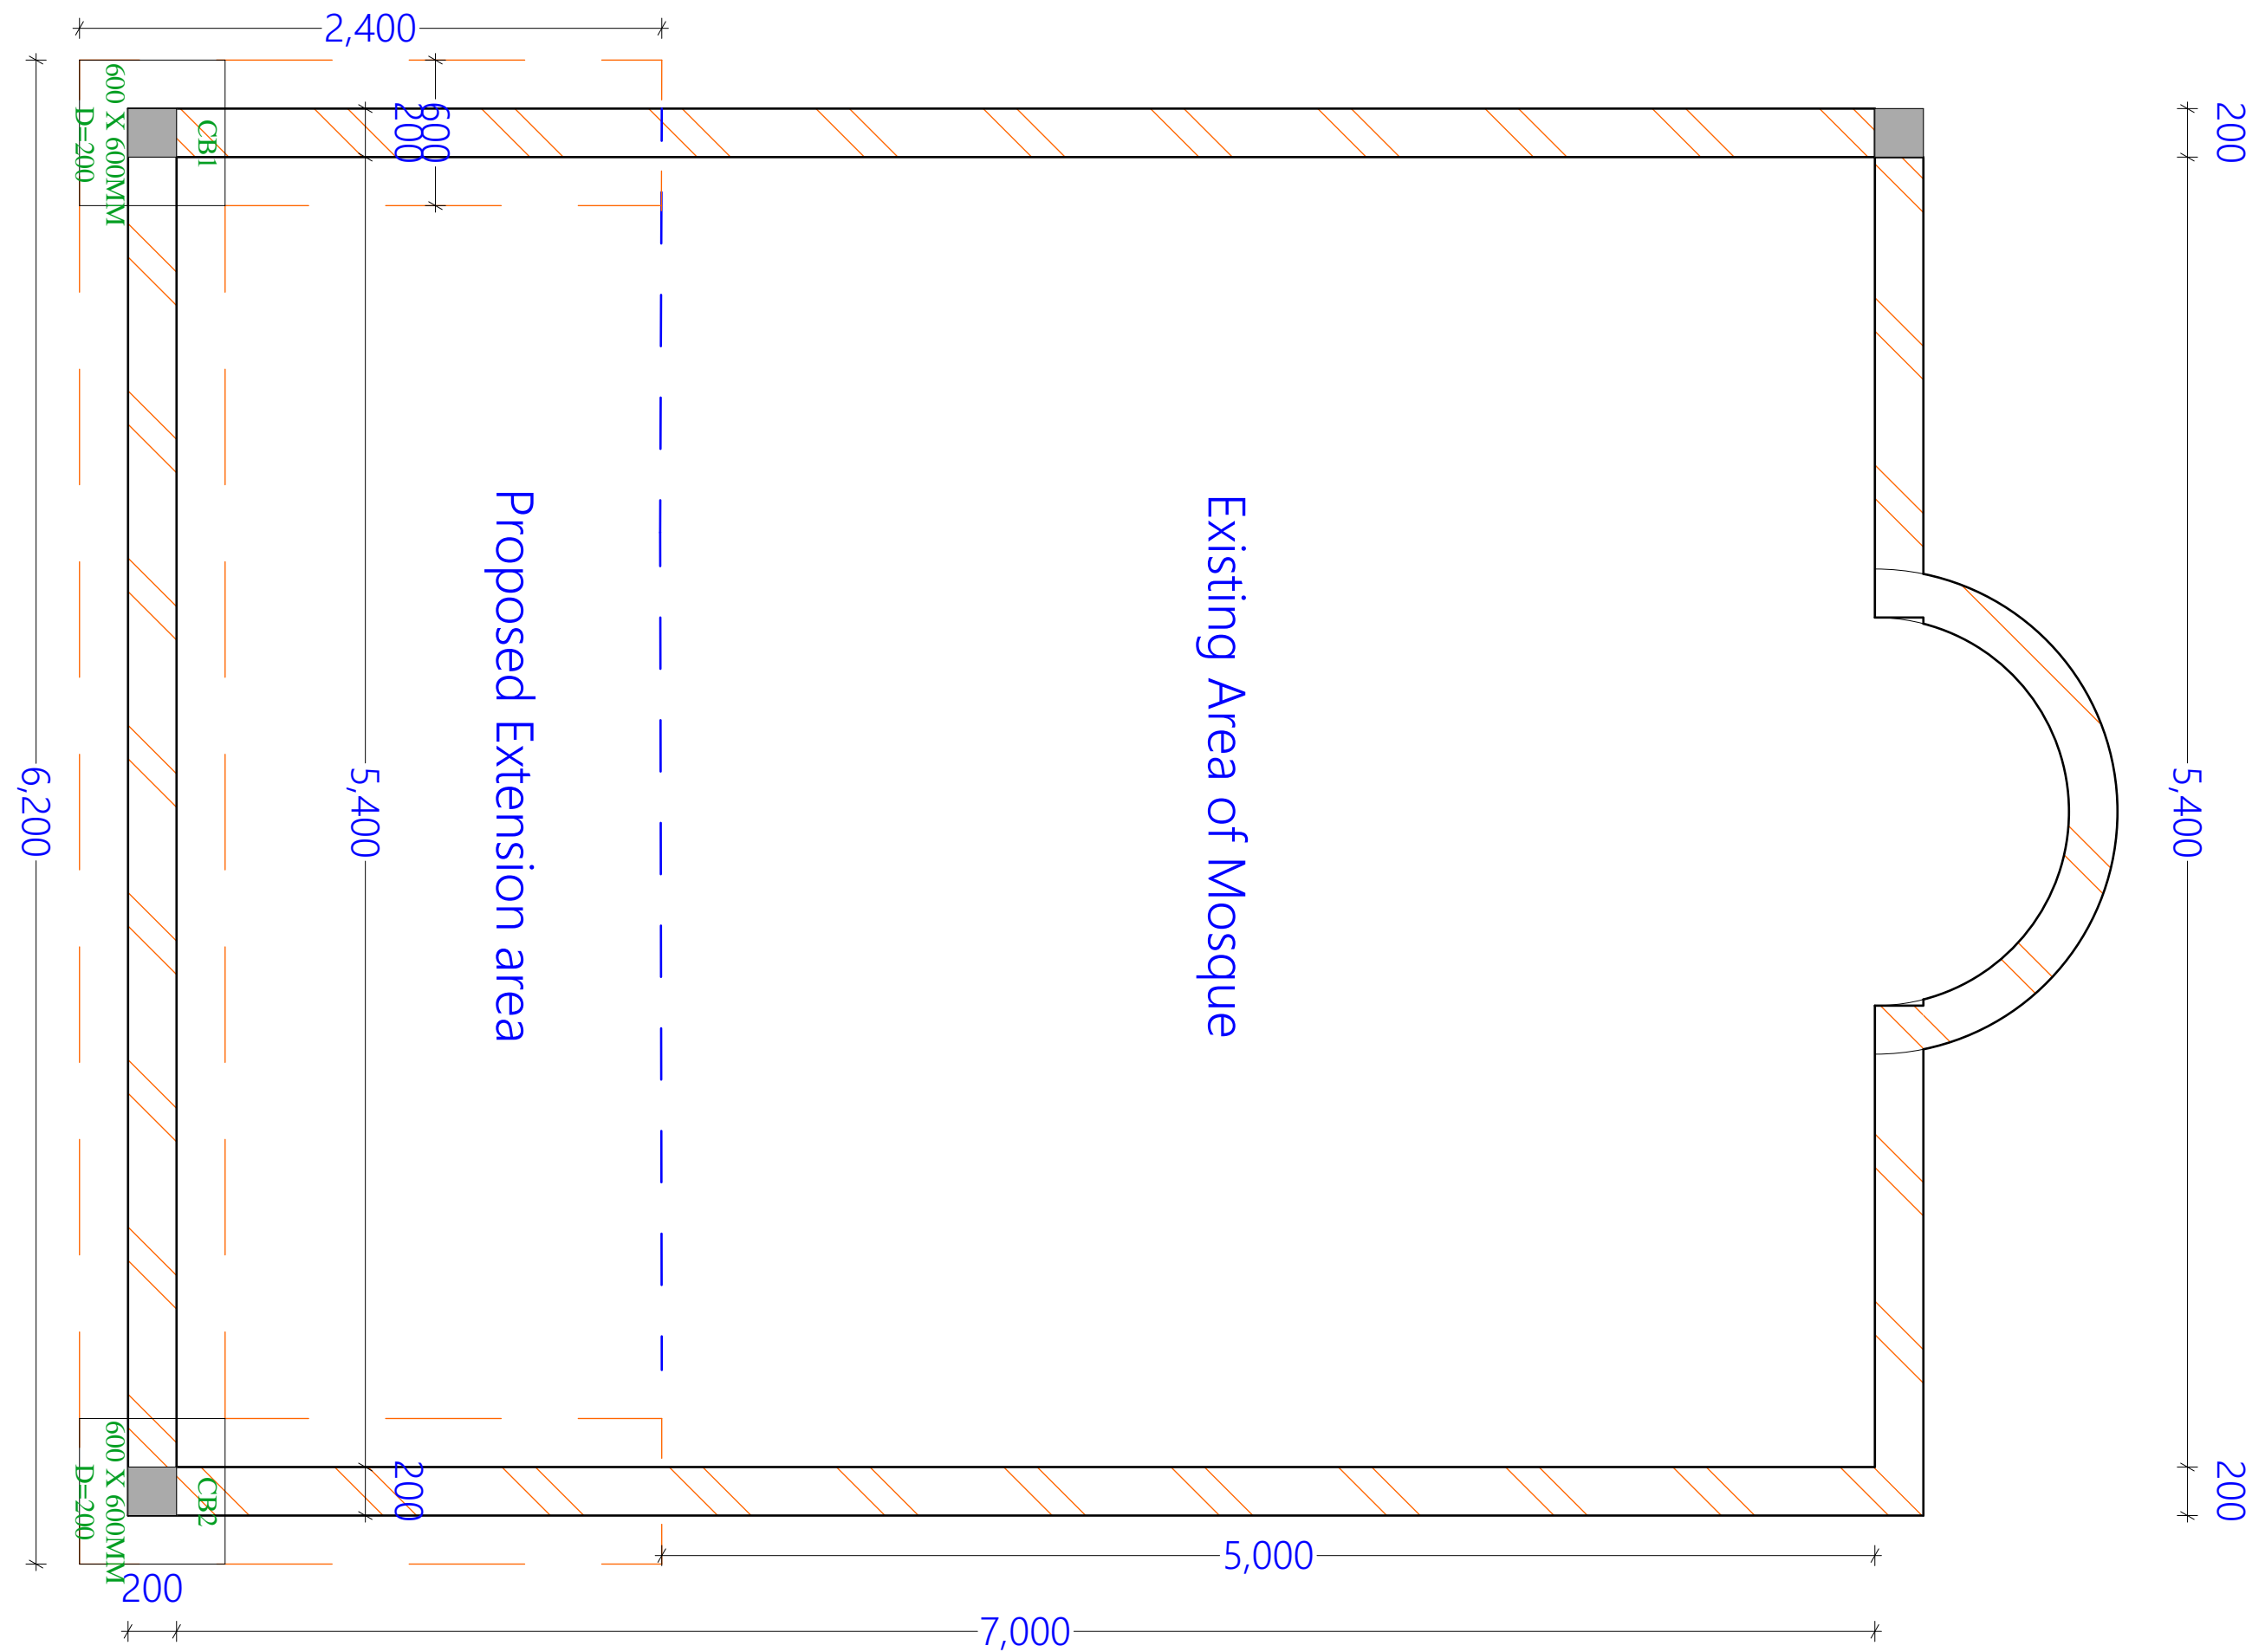

PROJECT TITLE:	DONOR:	DRAWING TITLE:	Project No.	Sheet No. 13/43	  Somalia
Renovation of MoE premises Jubaland State, Gedo Region, Somalia	 	Mosque: 3D Back REF: F_M_MOE JUBALAND	Scale: 1:100	Date: Sep 2021	
			Design: H.E.	Checked:	




PROJECT TITLE:	DONOR:	DRAWING TITLE:	Project No.	Sheet No. 14/43	 ENDING EXTREME POVERTY WHATEVER IT TAKES Somalia
Renovation of MoE premises Jubaland State, Gedo Region, Somalia	 	Mosque: Foundation Plan REF: F_M_MOE JUBALAND	Scale: 1:100	Date: Sep 2021	
			Design: H.E.	Checked:	






FLOOR PLAN



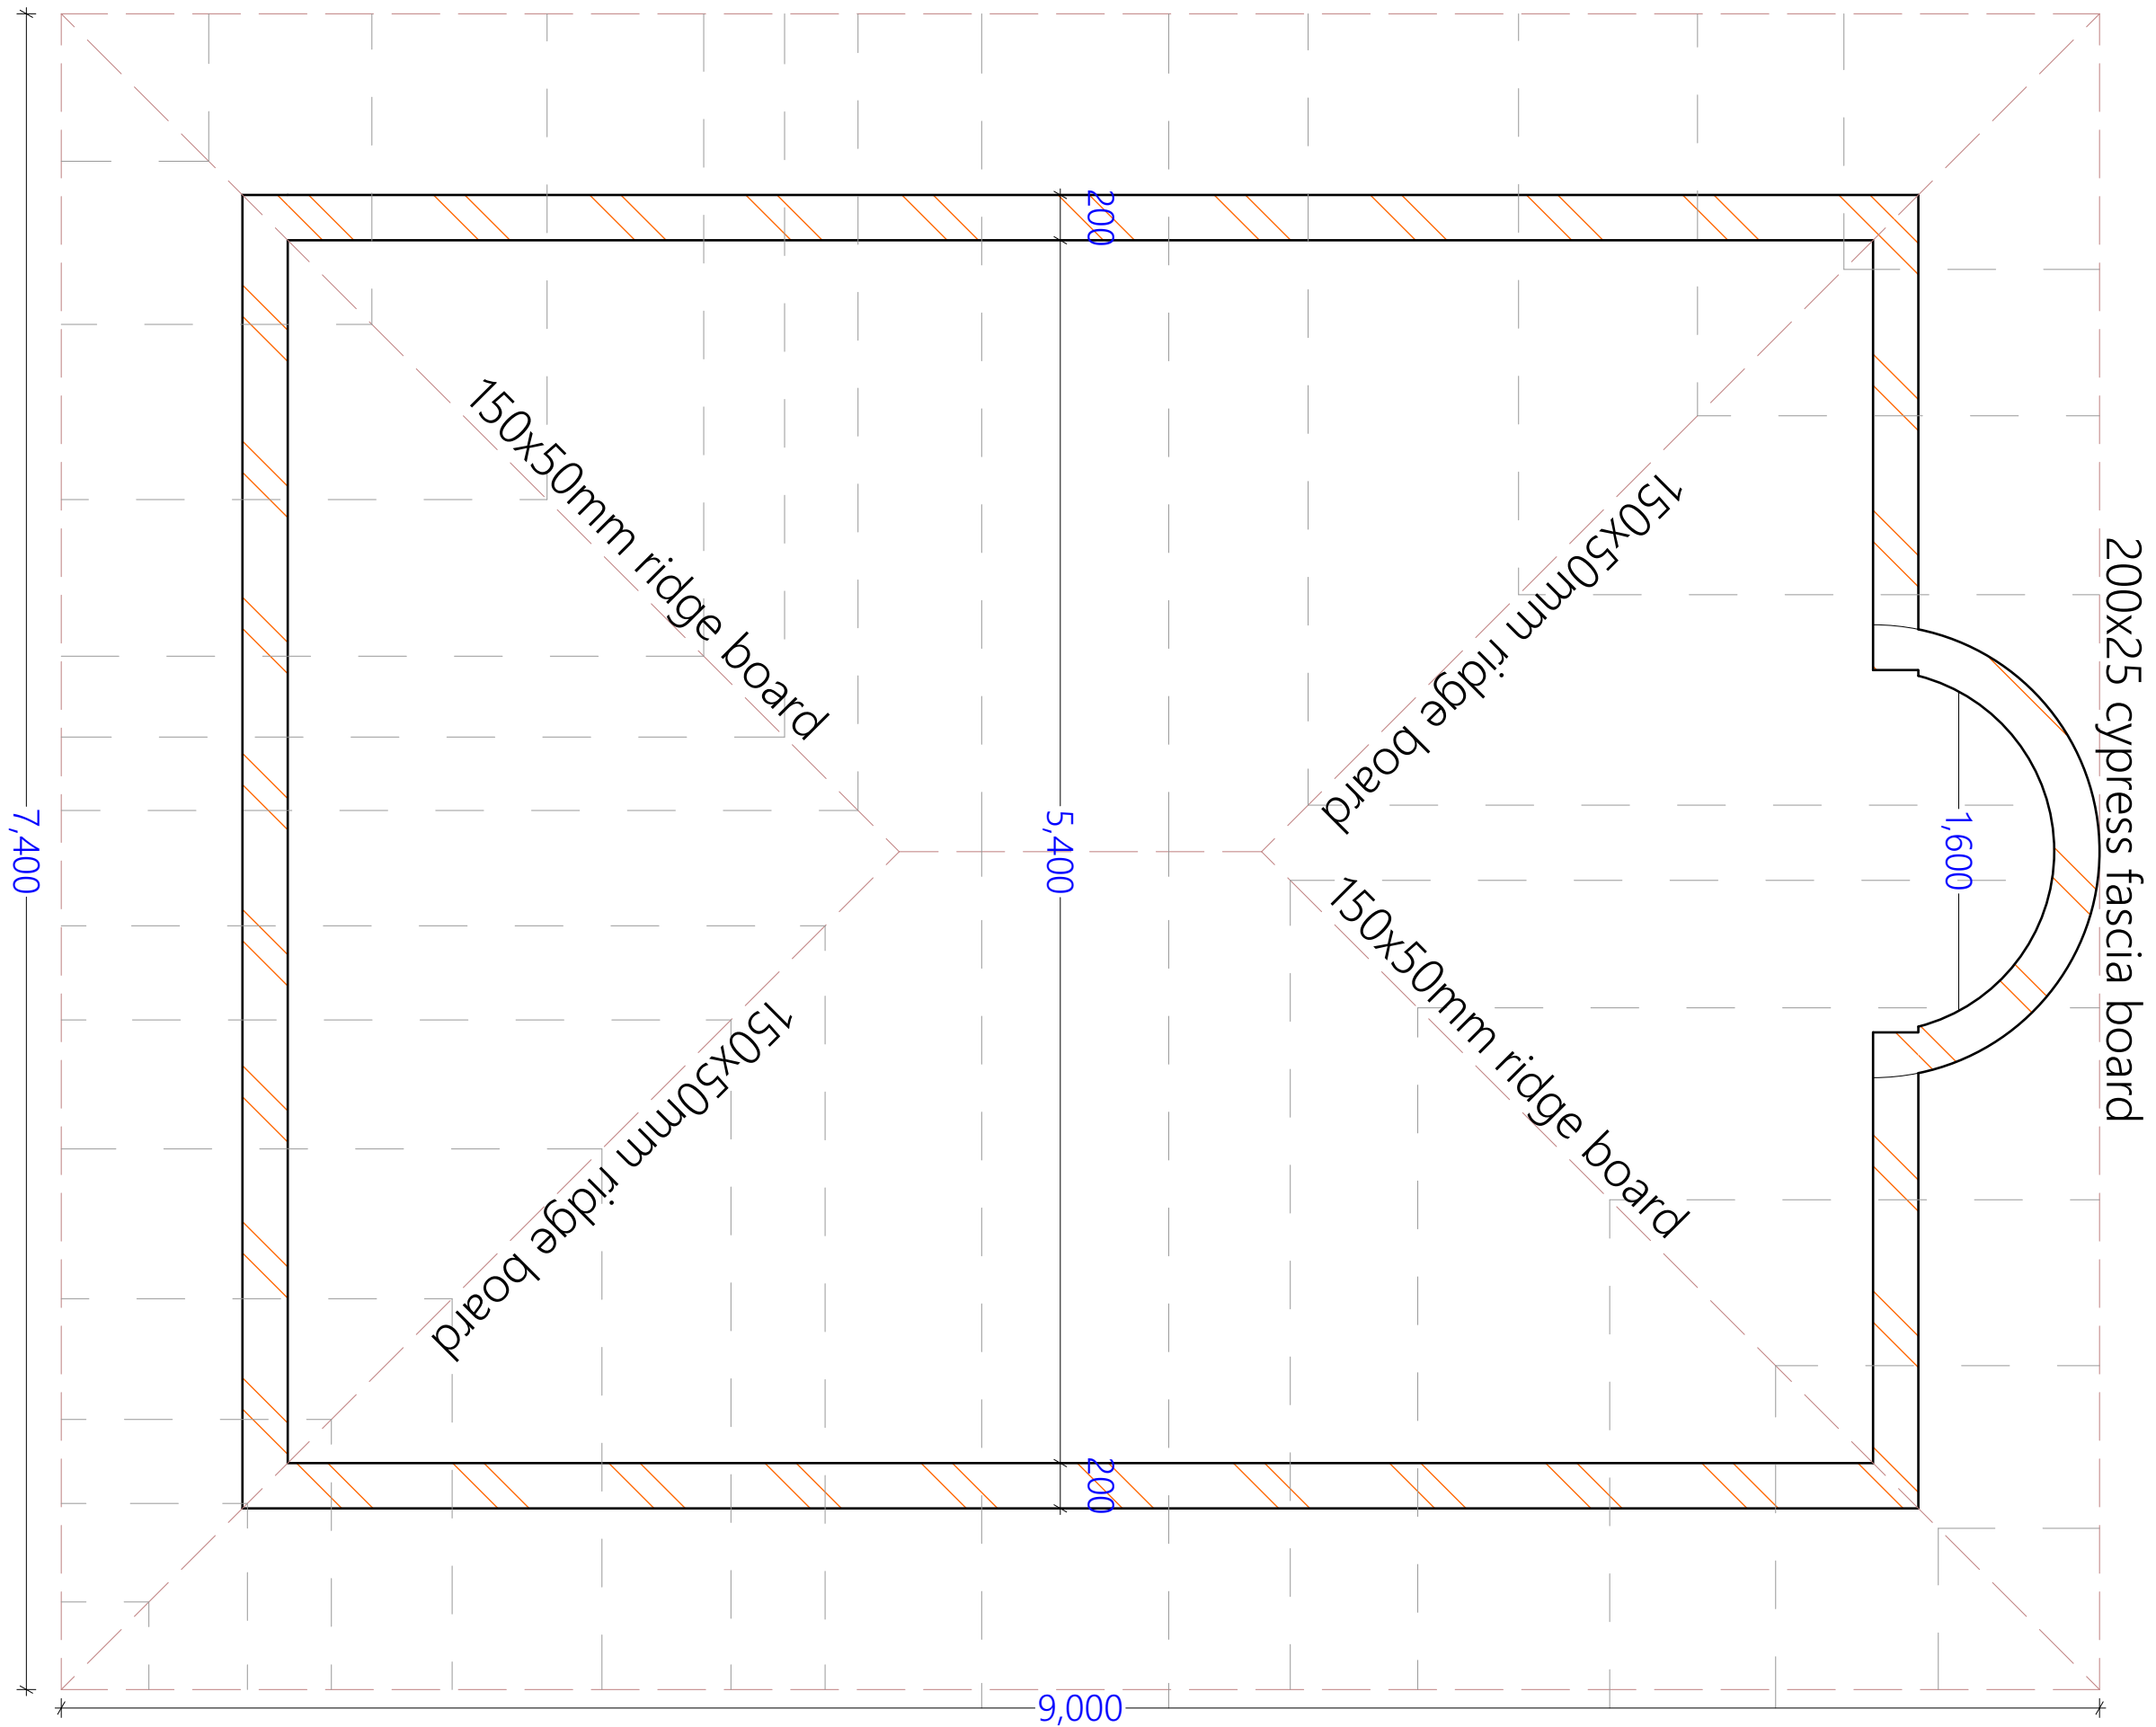

PROJECT TITLE:	DONOR:	DRAWING TITLE:	Project No.	Sheet No. 15/43	<div>CONCERN worldwide</div> <div>ENDING EXTREME POVERTY WHATEVER IT TAKES</div> <div>Somalia</div>
Renovation of MoE premises Jubaland State, Gedo Region, Somalia	 	Mosque:Floor Plan REF: F_M_MOE JUBALAND	Scale: 1:100	Date: Sep 2021	
			Design: H.E.	Checked:	

ROOF PLAN

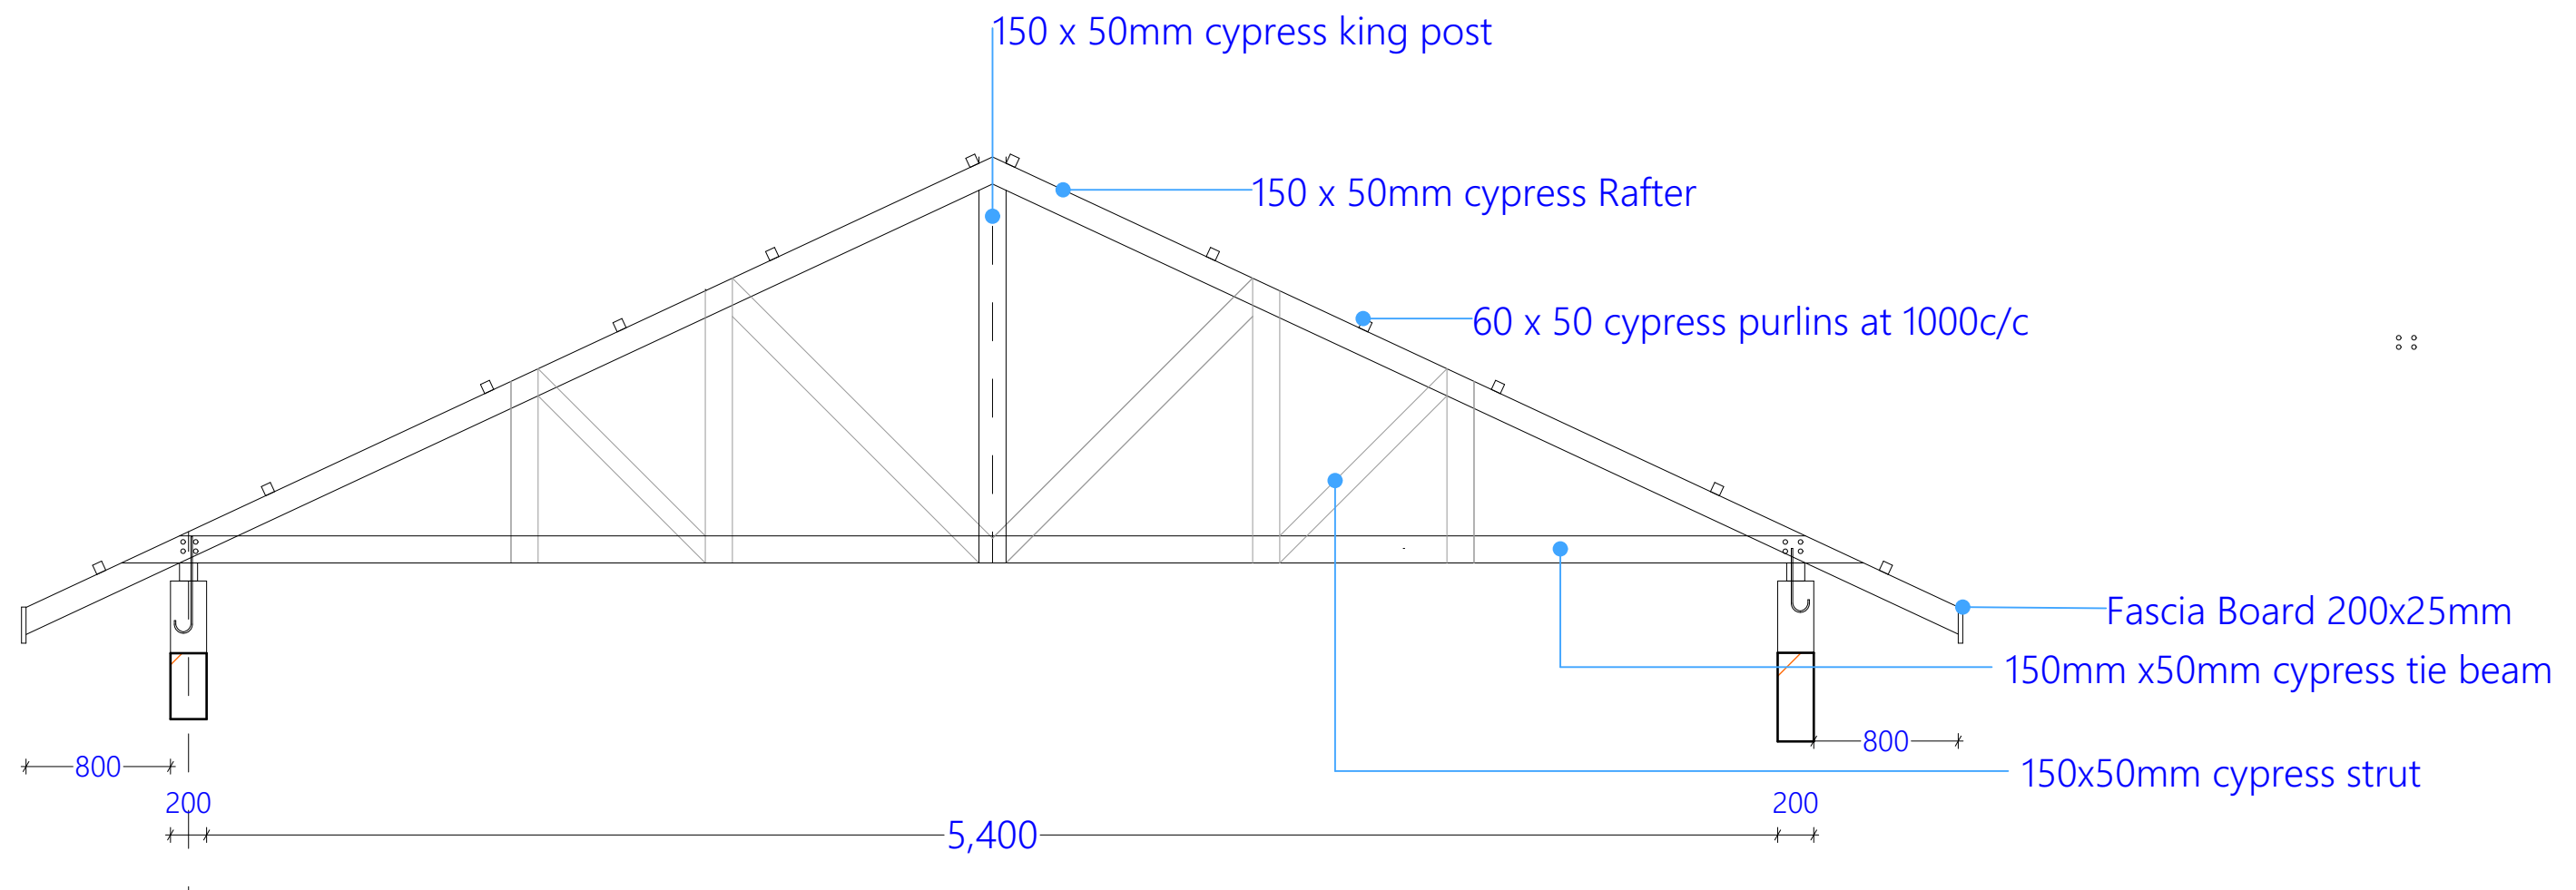


PROJECT TITLE:	DONOR:	DRAWING TITLE:	Project No.	Sheet No. 16/43	 Somalia
Renovation of MoE premises Jubaland State, Gedo Region, Somalia	 	Mosque:Truss Layout REF: F_M_MOE JUBALAND	Scale: 1:100	Date: Sep 2021	
			Design: H.E.	Checked:	




PROJECT TITLE:	DONOR:	DRAWING TITLE:	Project No.	Sheet No. 17/43	  Somalia
Renovation of MoE premises Jubaland State, Gedo Region, Somalia	 	Mosque: Roof Section REF: F_M_MOE JUBALAND	Scale: 1:100	Date: Sep 2021	
			Design: H.E.	Checked:	



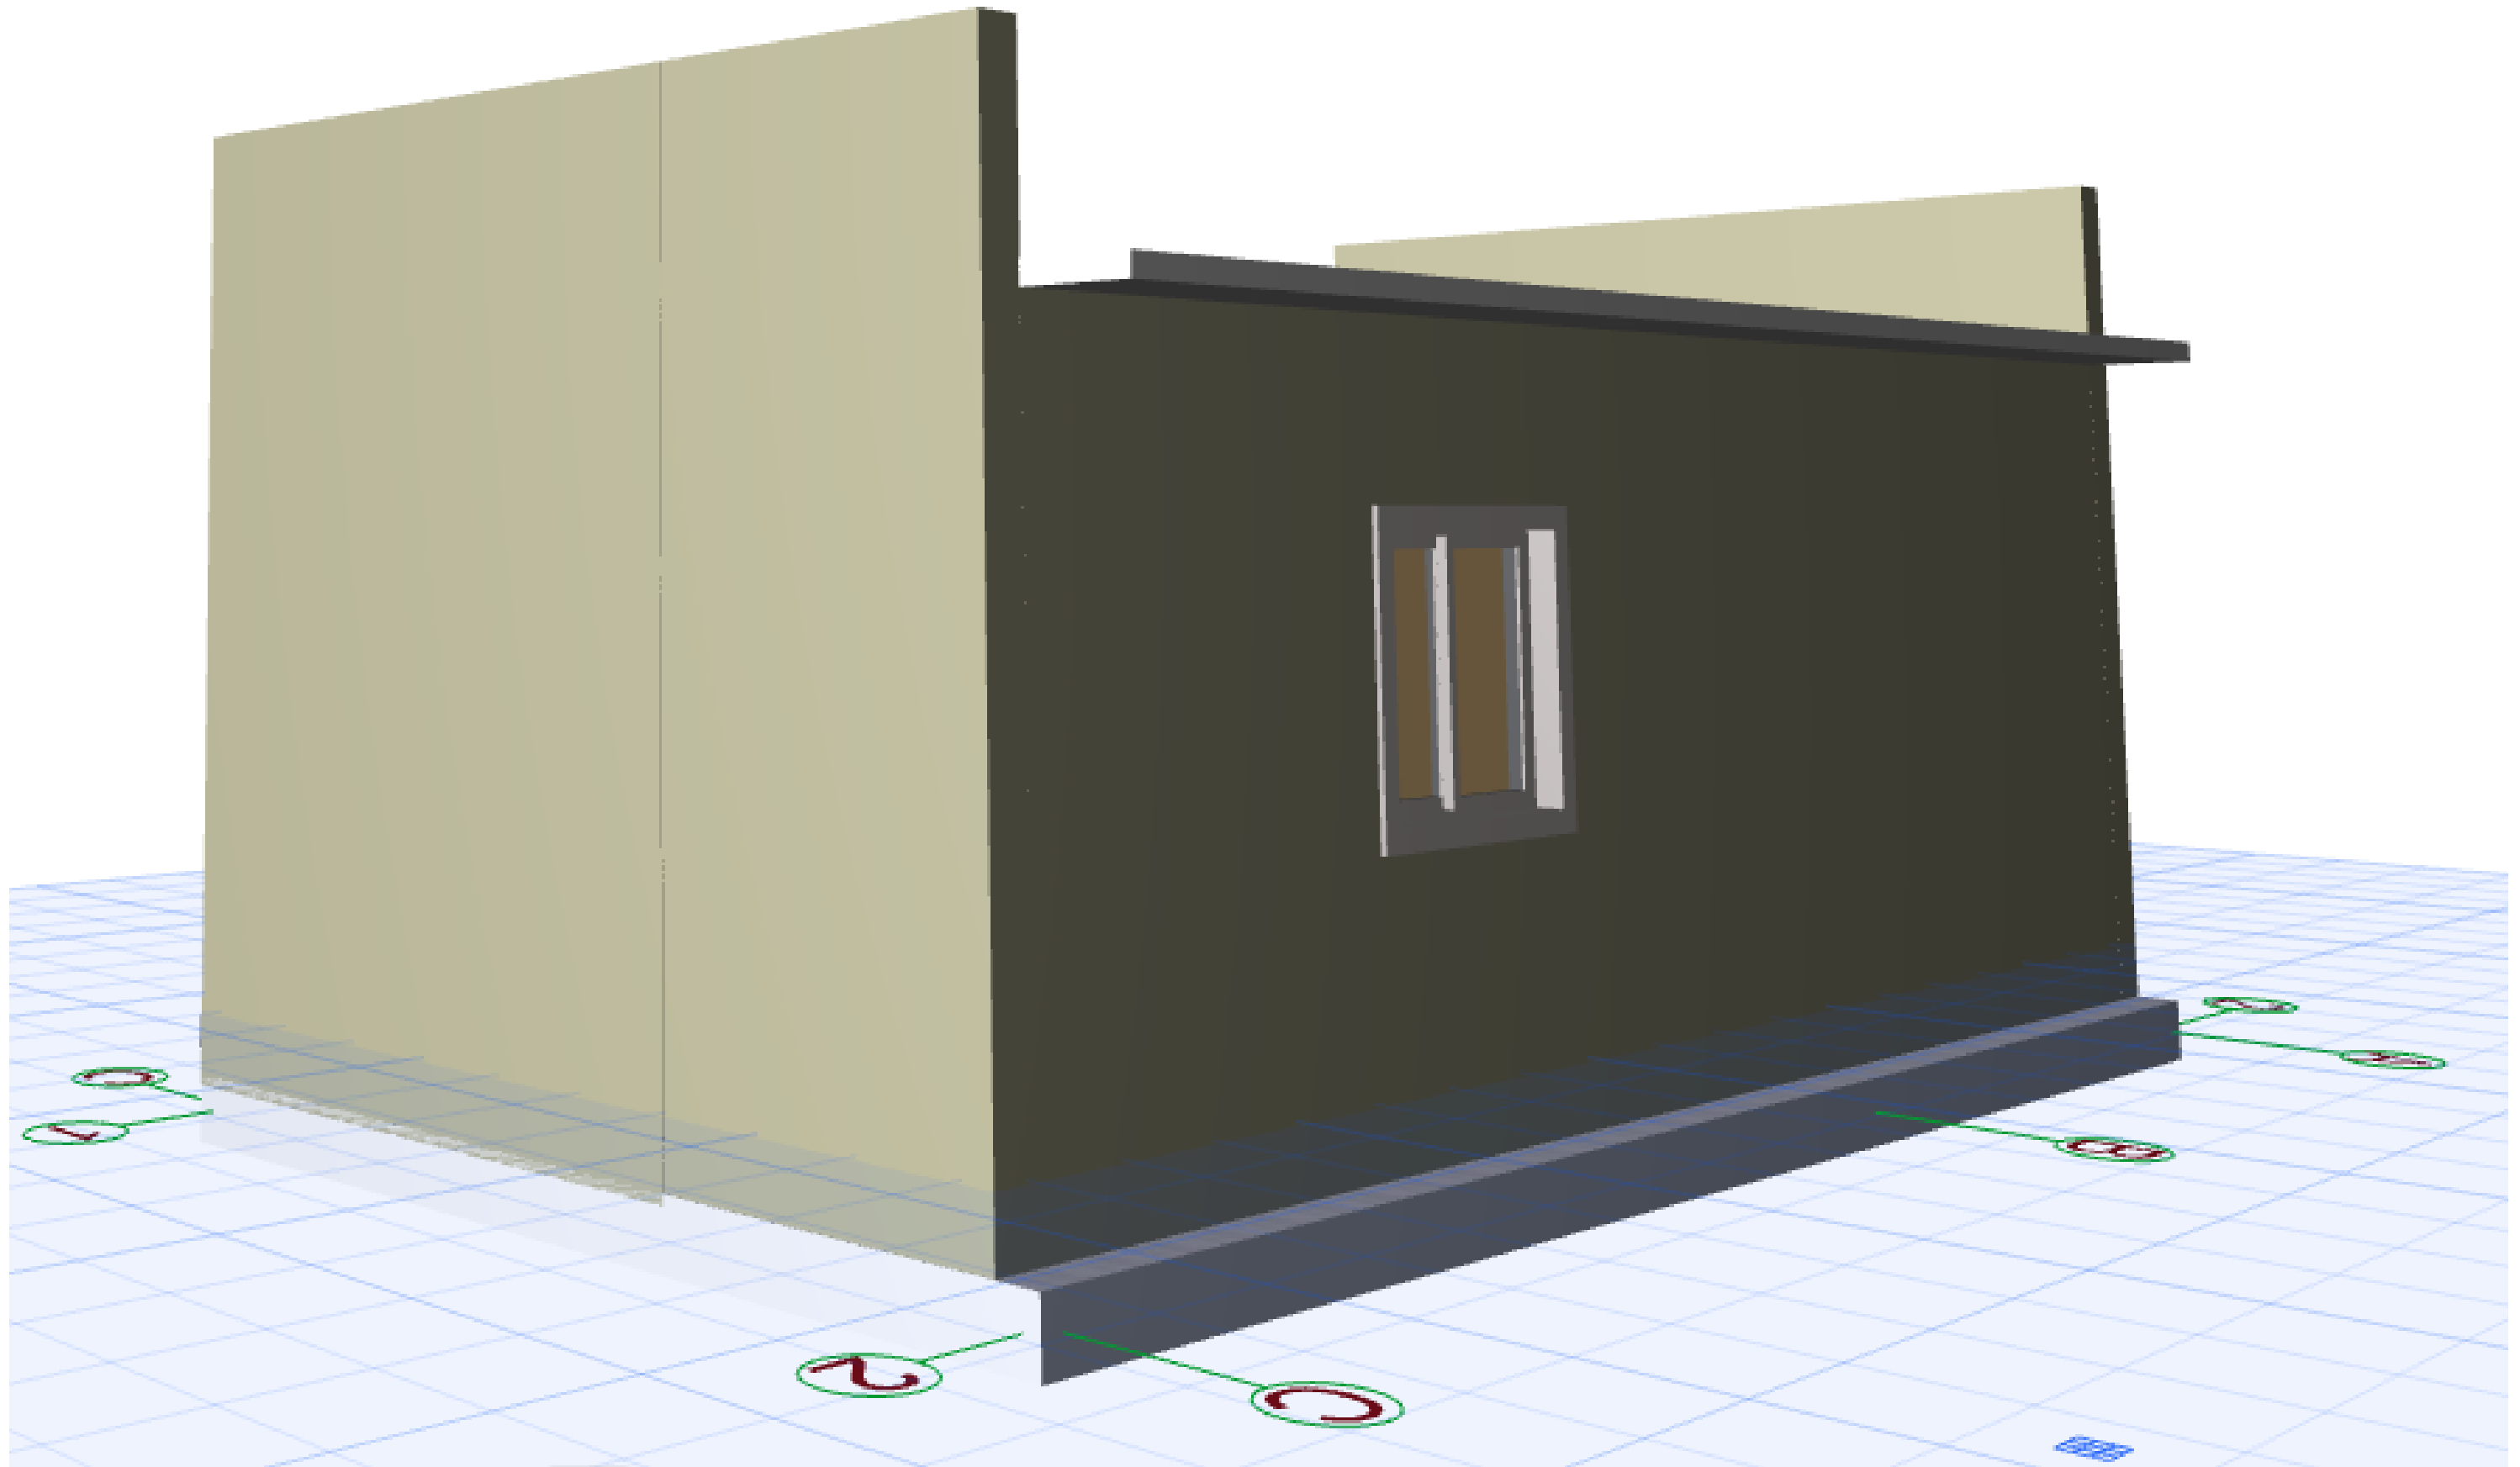

PROJECT TITLE:	DONOR:	DRAWING TITLE:	Project No.	Sheet No. 19/43	 Somalia
Renovation of MoE premises Jubaland State, Gedo Region, Somalia	 	Canteen:3D Front Elevation REF: F_M_MOE JUBALAND	Scale: 1:100	Date: Sep 2021	
			Design: H.E.	Checked:	

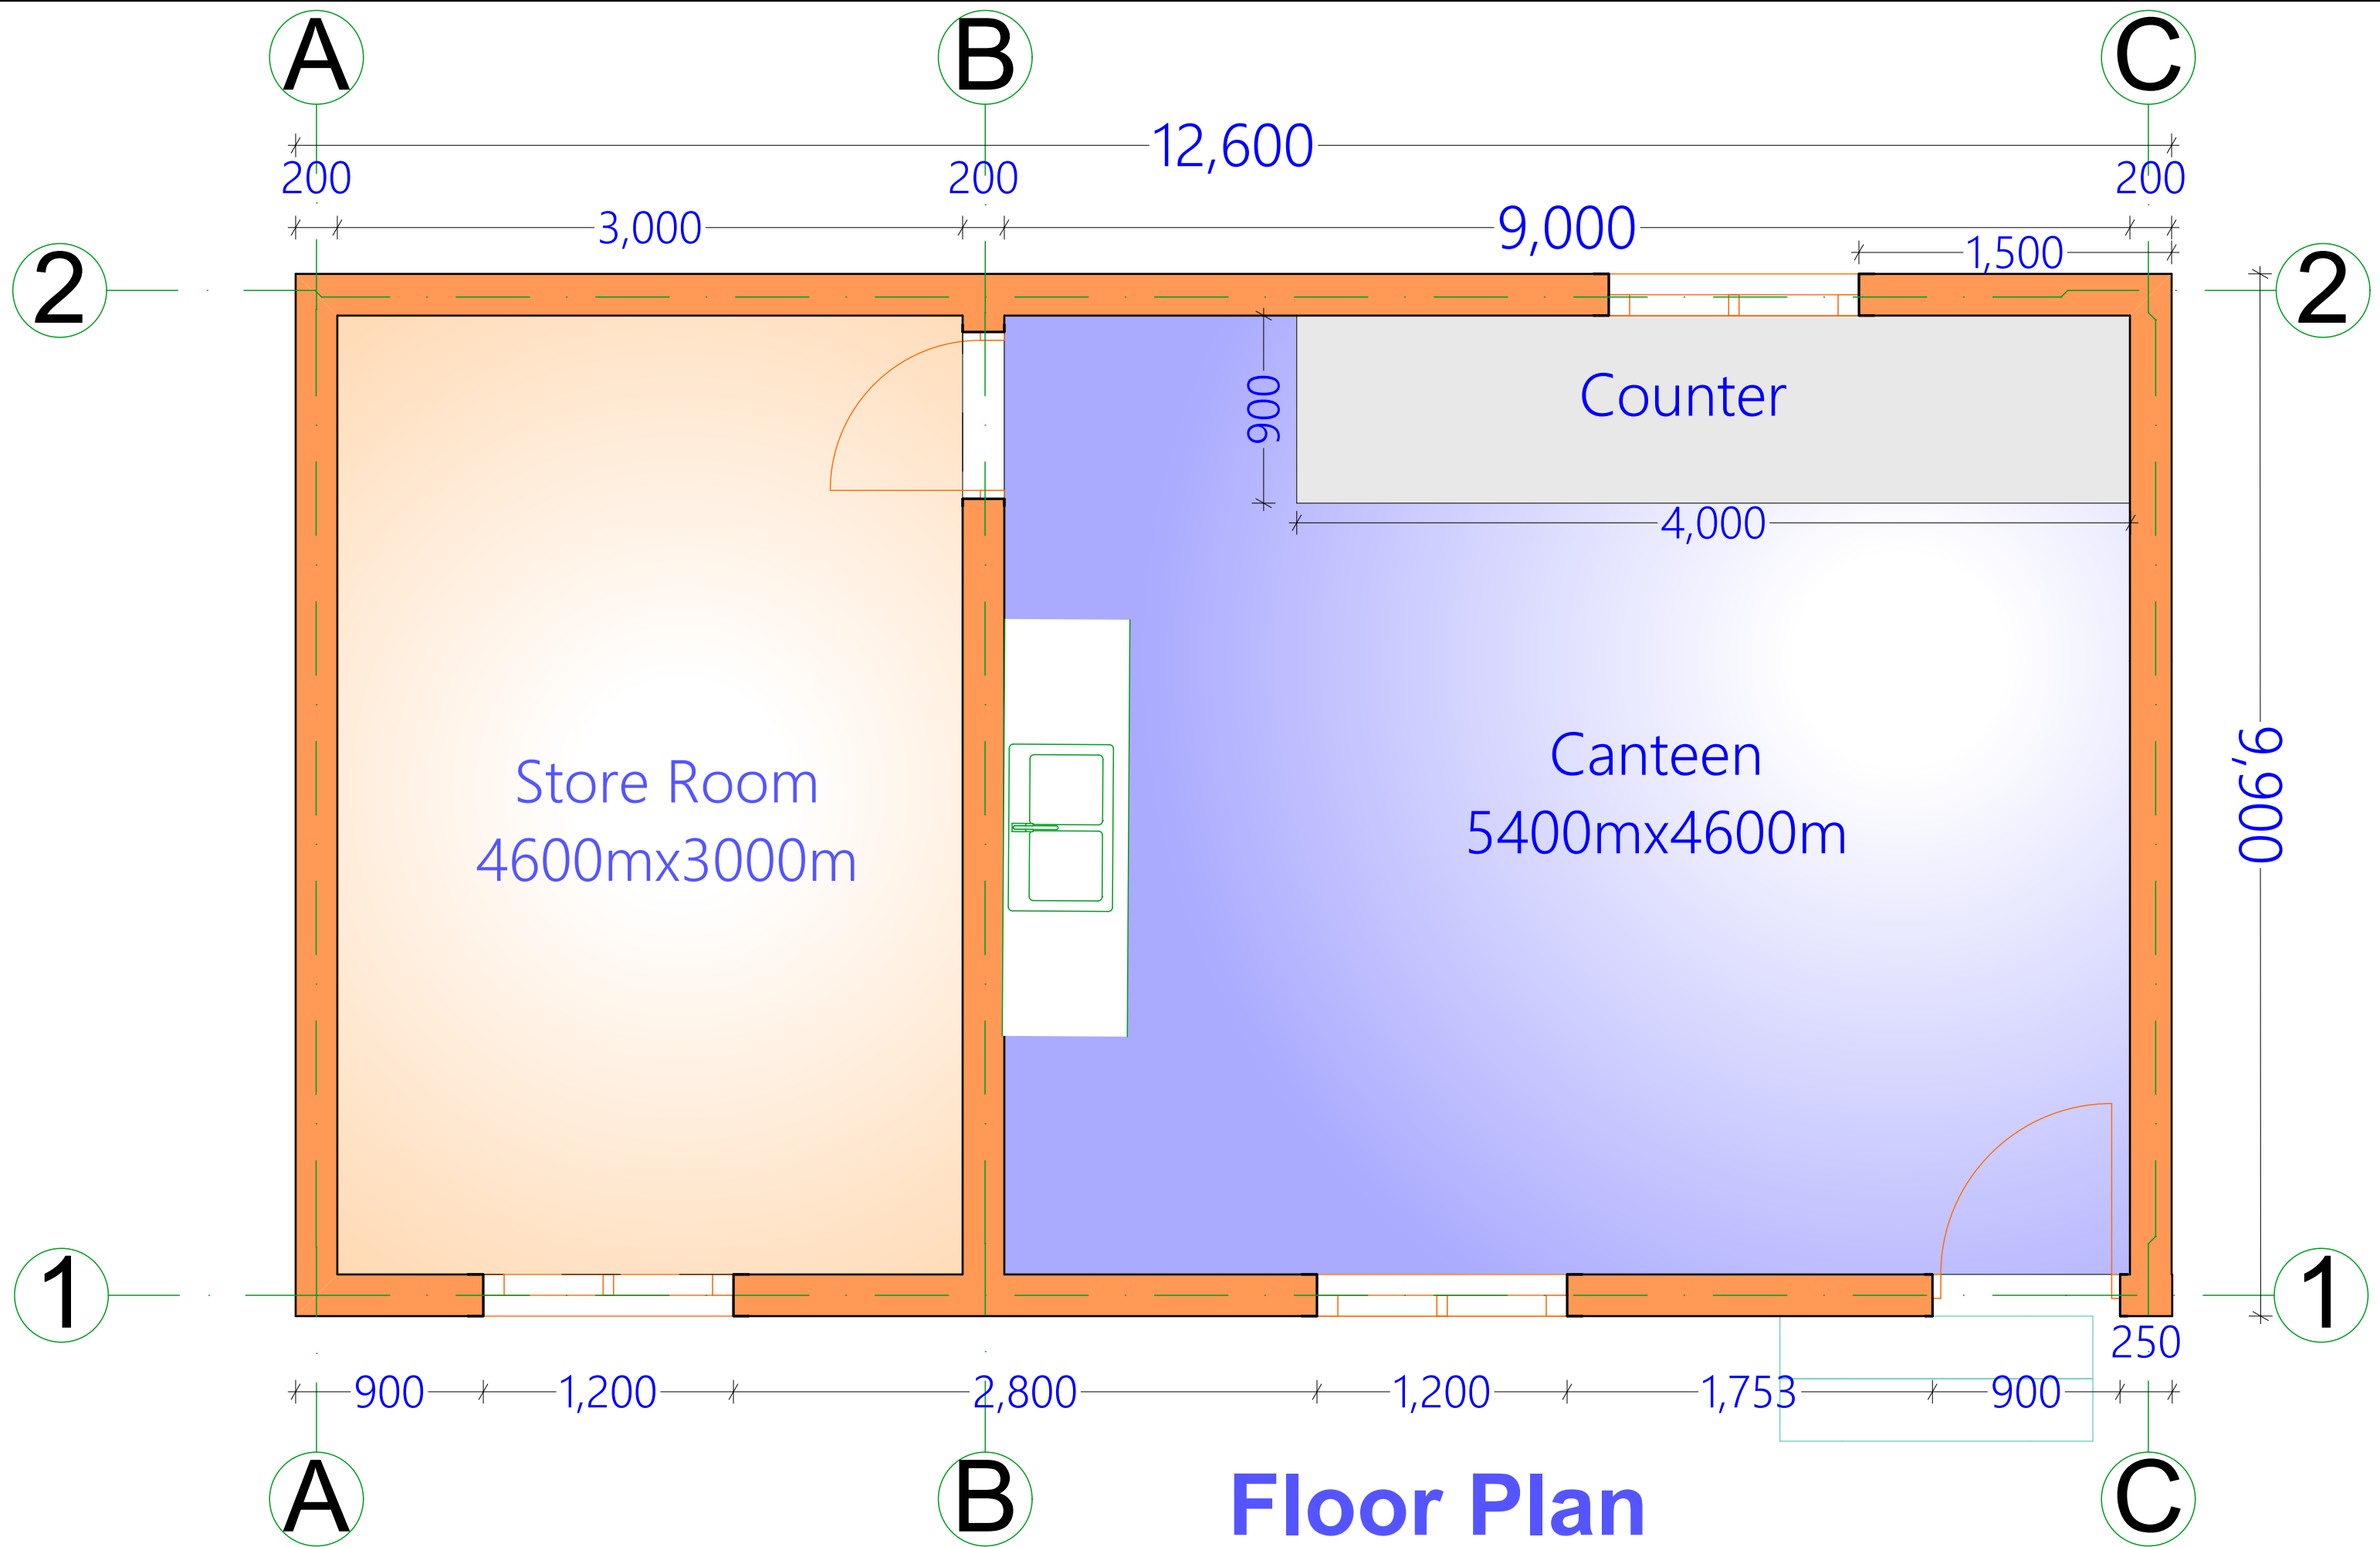

PROJECT TITLE:	DONOR:	DRAWING TITLE:	Project No.	Sheet No. 20/43	 ENDING EXTREME POVERTY WHATEVER IT TAKES Somalia
Renovation of MoE premises Jubaland State, Gedo Region, Somalia	 	Canteen: 3D Back Elevation REF: F_M_MOE JUBALAND	Scale: 1:100	Date: Sep 2021	
			Design: H.E.	Checked:	



Floor Plan

PROJECT TITLE:	DONOR:	DRAWING TITLE:	Project No.	Sheet No. 21/43	<div>CONCERN worldwide</div> <div>ENDING EXTREME POVERTY WHATEVER IT TAKES</div> <div>Somalia</div>
Renovation of MoE premises Jubaland State, Gedo Region, Somalia	 	Canteen:Floor Plan REF: F_M_MOE JUBALAND	Scale: 1:100	Date: Sep 2021	
			Design: H.E.	Checked:	

100mmx50mm wall plate cypress

Ceiling

Parapet wall 300mm high

4No. 8mm Diameter Bolts

Anchor Bolt

200x25mm Facia board

400x200mm Ring beam.
1:1.5:3 with 4D12 & D8-
200c/c.

400x200mm Lintel
beam. 1:1.5:3 with 4D12
& D8-200c/c.

This section
marked is existing

200mm Thick Solid
Super Structure walling

This section
marked is existing

BRC A142 mesh

Ground Beam 400 x 200mm

Ground Level

150mm Thick Floor slab (1:2:4)

well compactd Murram 150mm thick

1000gms DPM

This section
marked is existing

PROJECT TITLE:

DONOR:

DRAWING TITLE:

Project No.

Sheet No. 22/43

Renovation of MoE premises
Jubaland State, Gedo Region,
Somalia



Canteen:Section
REF: F_M_MOE JUBALAND

Scale:
1:100


Design:
H.E.



Date:
Sep 2021



Checked:

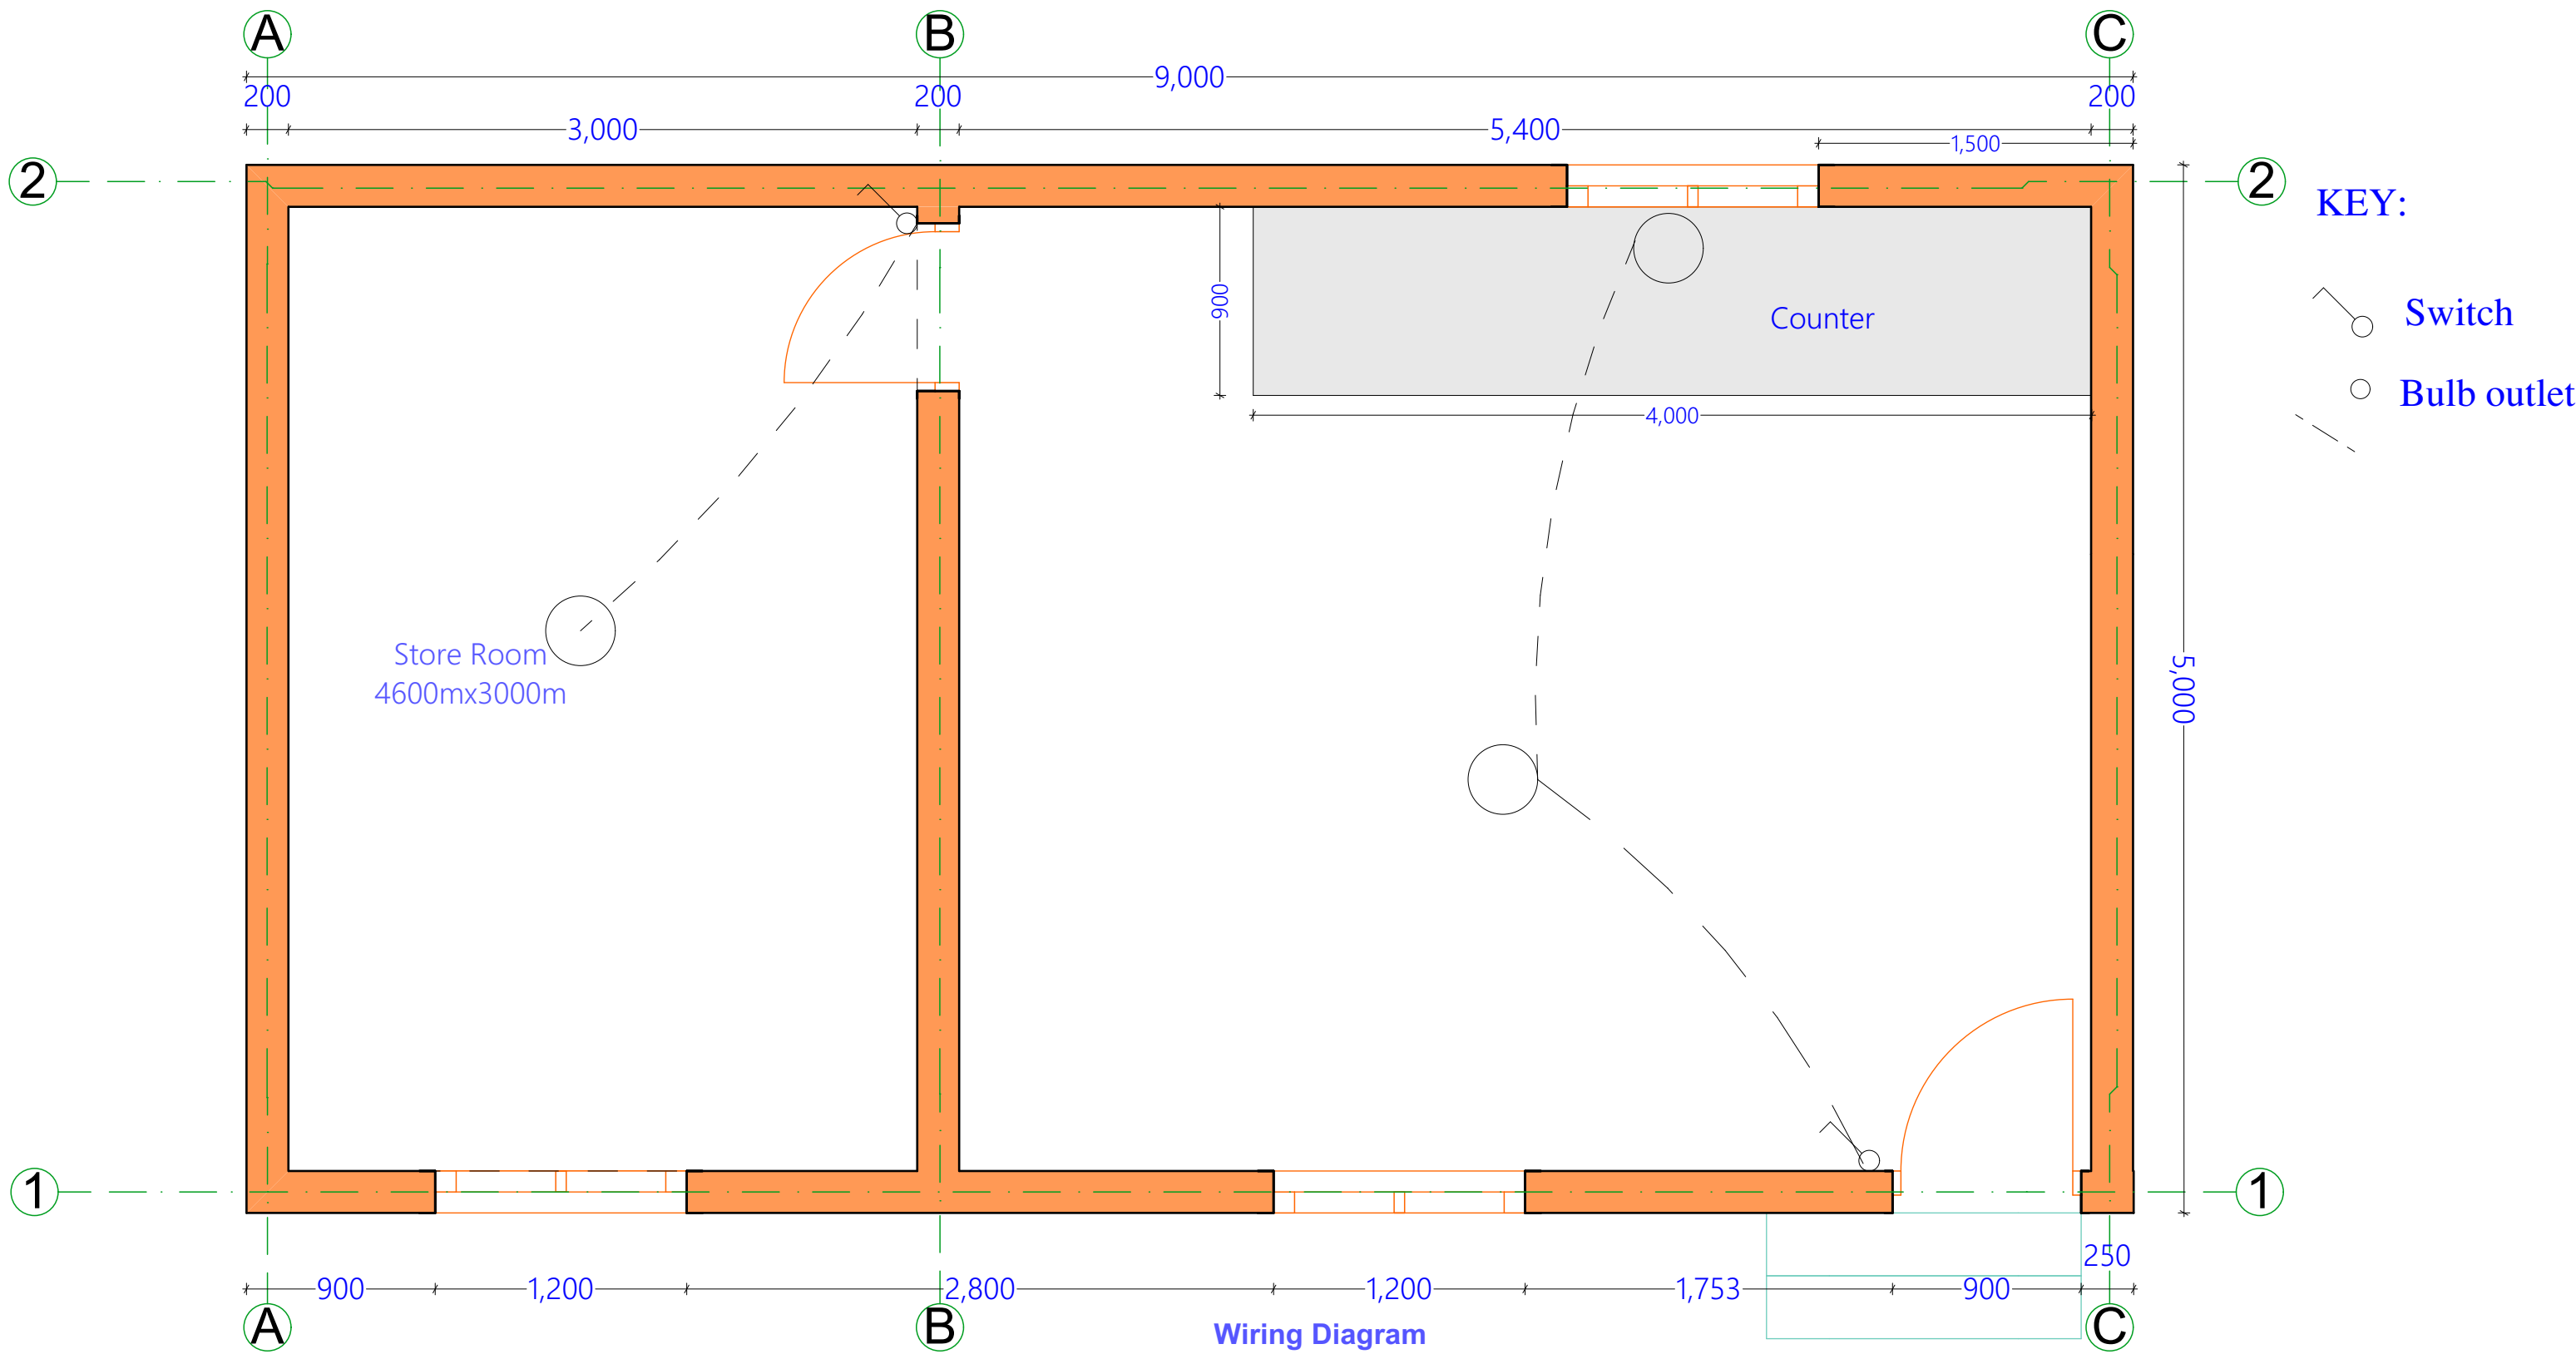


Somalia



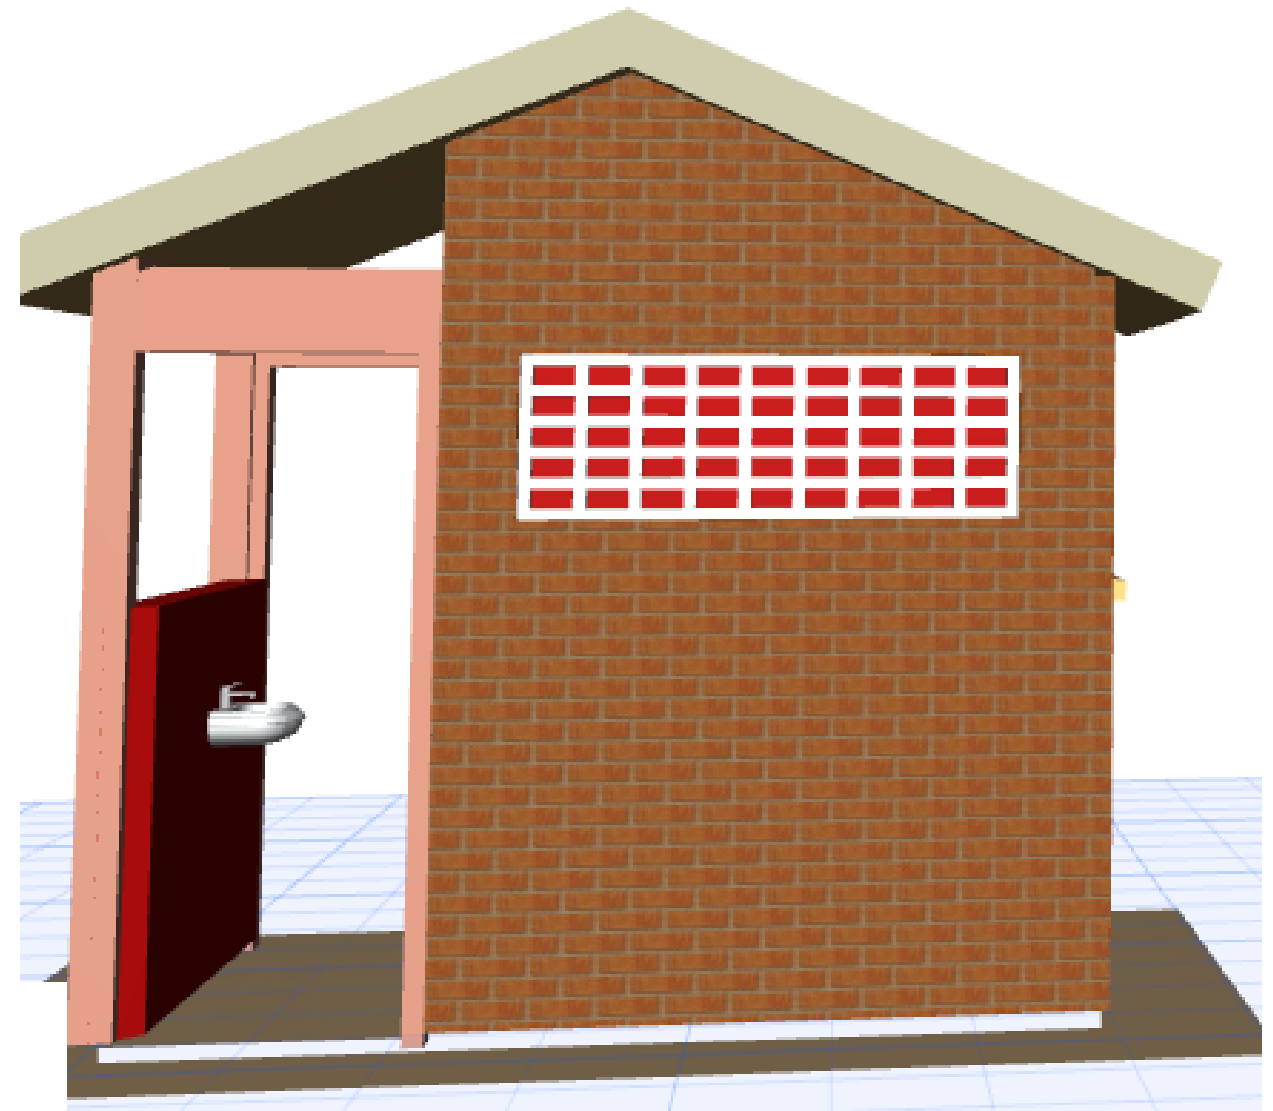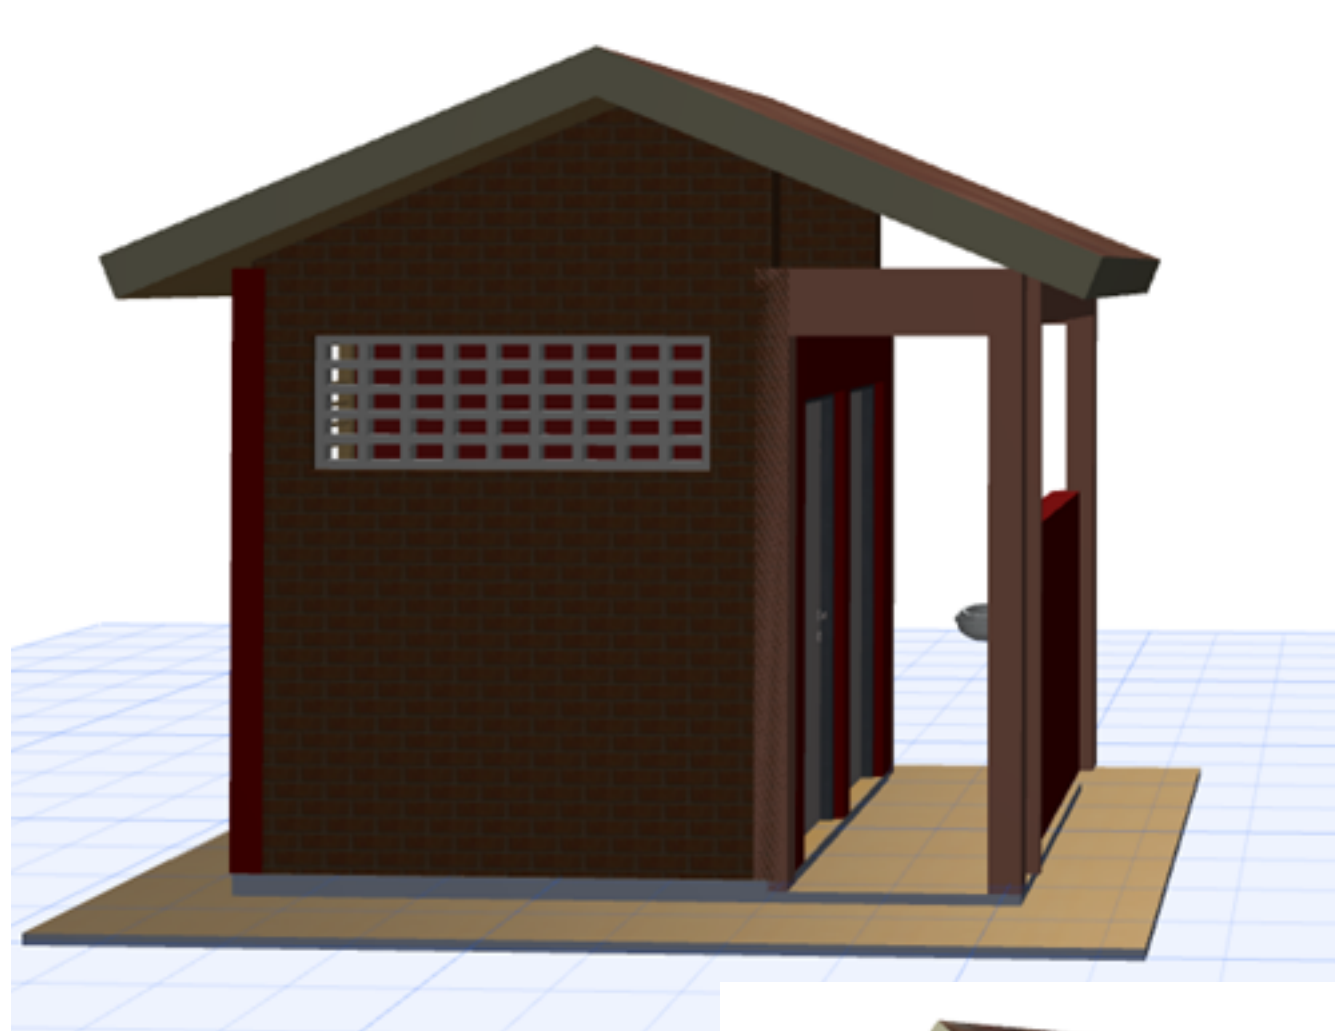

PROJECT TITLE:	DONOR:	DRAWING TITLE:	Project No.	Sheet No. 24/43	<div>CONCERN worldwide</div> <div>ENDING EXTREME POVERTY WHATEVER IT TAKES</div> <div>Somalia</div>
Renovation of MoE premises Jubaland State, Gedo Region, Somalia	 	Canteen:Wiring Diagram REF: F_M_MOE JUBALAND	Scale: 1:100	Date: Sep 2021	
			Design: H.E.	Checked:	


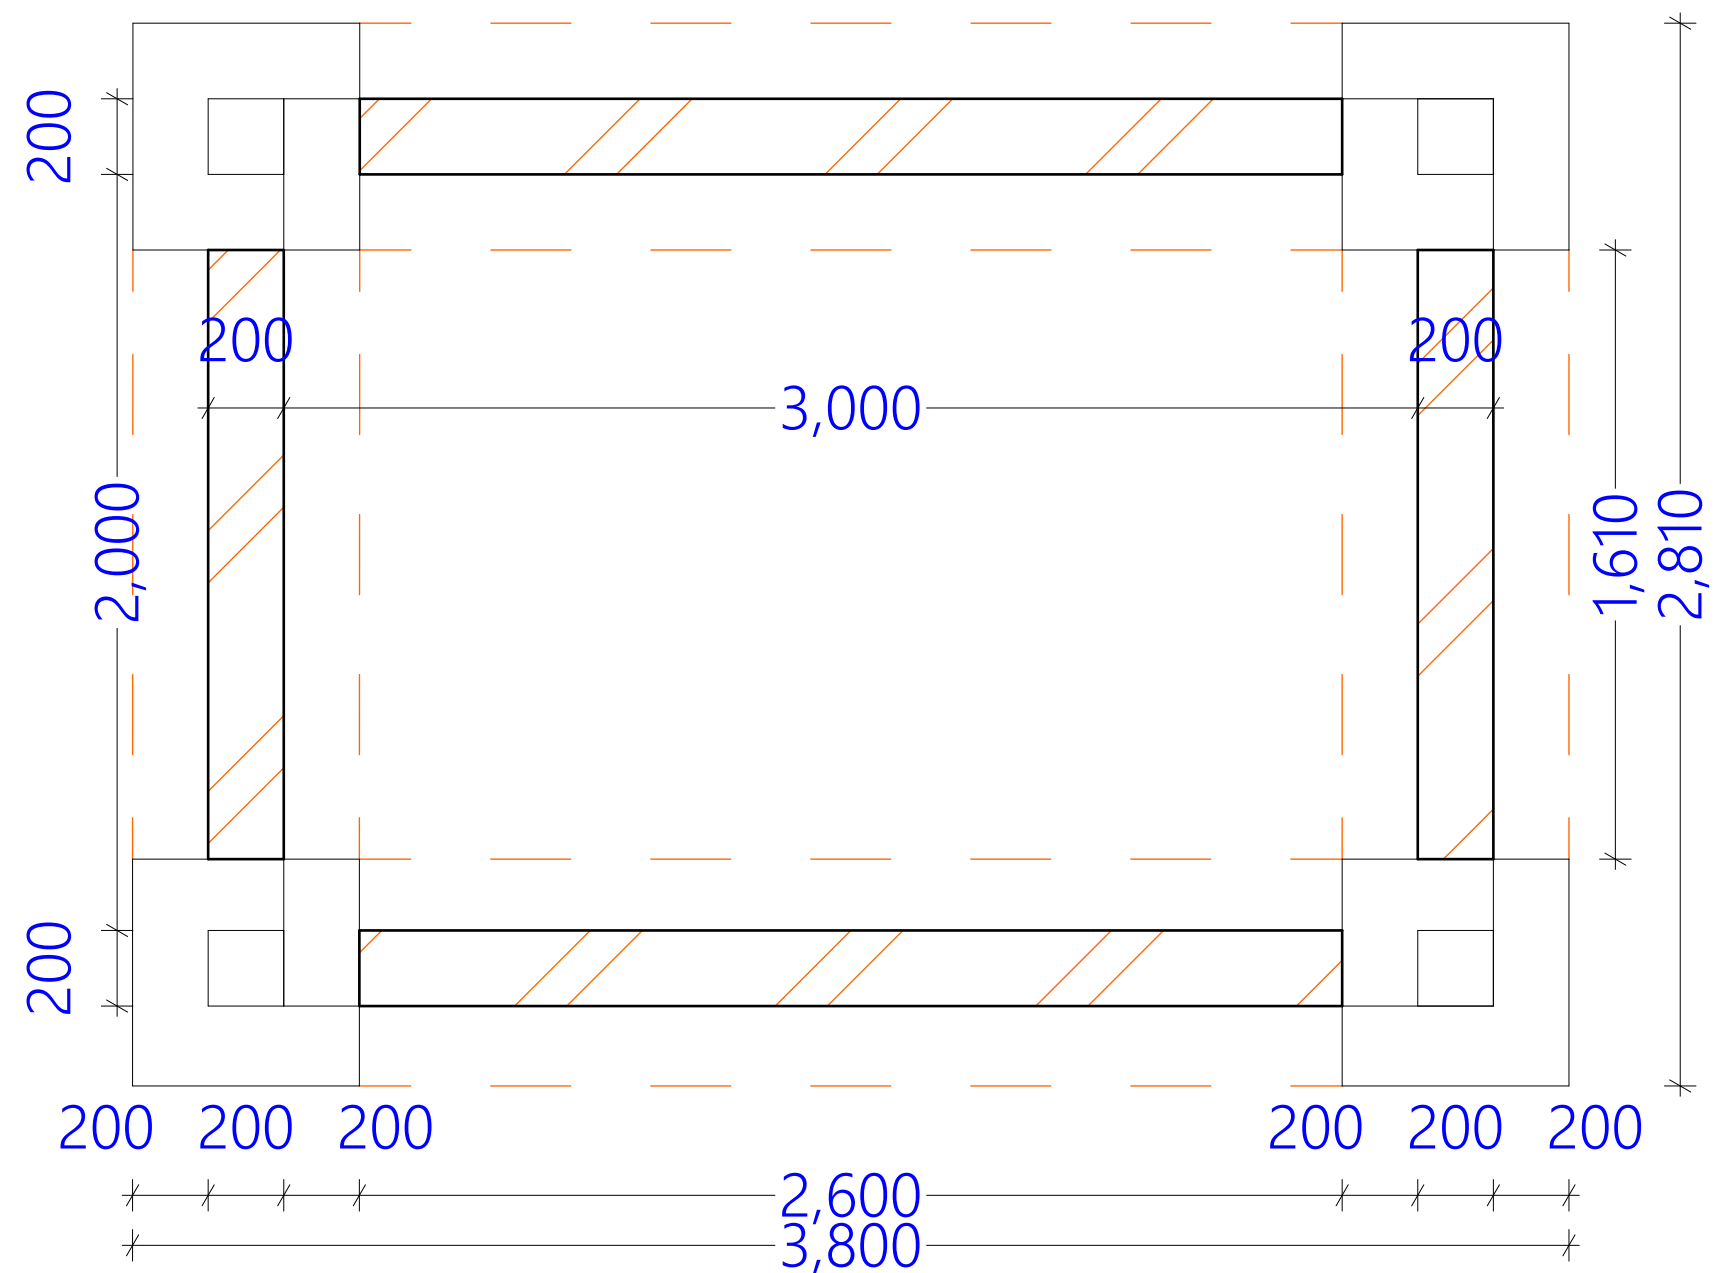


PROJECT TITLE:	DONOR:	DRAWING TITLE:	Project No.	Sheet No. 25/43	 Somalia
Renovation of MoE premises Jubaland State, Gedo Region, Somalia	 	Latrine:3D -All Elevations REF: F_M_MOE JUBALAND	Scale: 1:100	Date: Sep 2021	
			Design: H.E.	Checked:	




FOUNDATION PLAN


PROJECT TITLE:	DONOR:	DRAWING TITLE:	Project No.	Sheet No. 26/43	 ENDING EXTREME POVERTY WHATEVER IT TAKES Somalia
Renovation of MoE premises Jubaland State, Gedo Region, Somalia	 	Latrine:Foundation Plan REF: F_M_MOE JUBALAND	Scale: 1:100	Date: Sep 2021	
			Design: H.E.	Checked:	

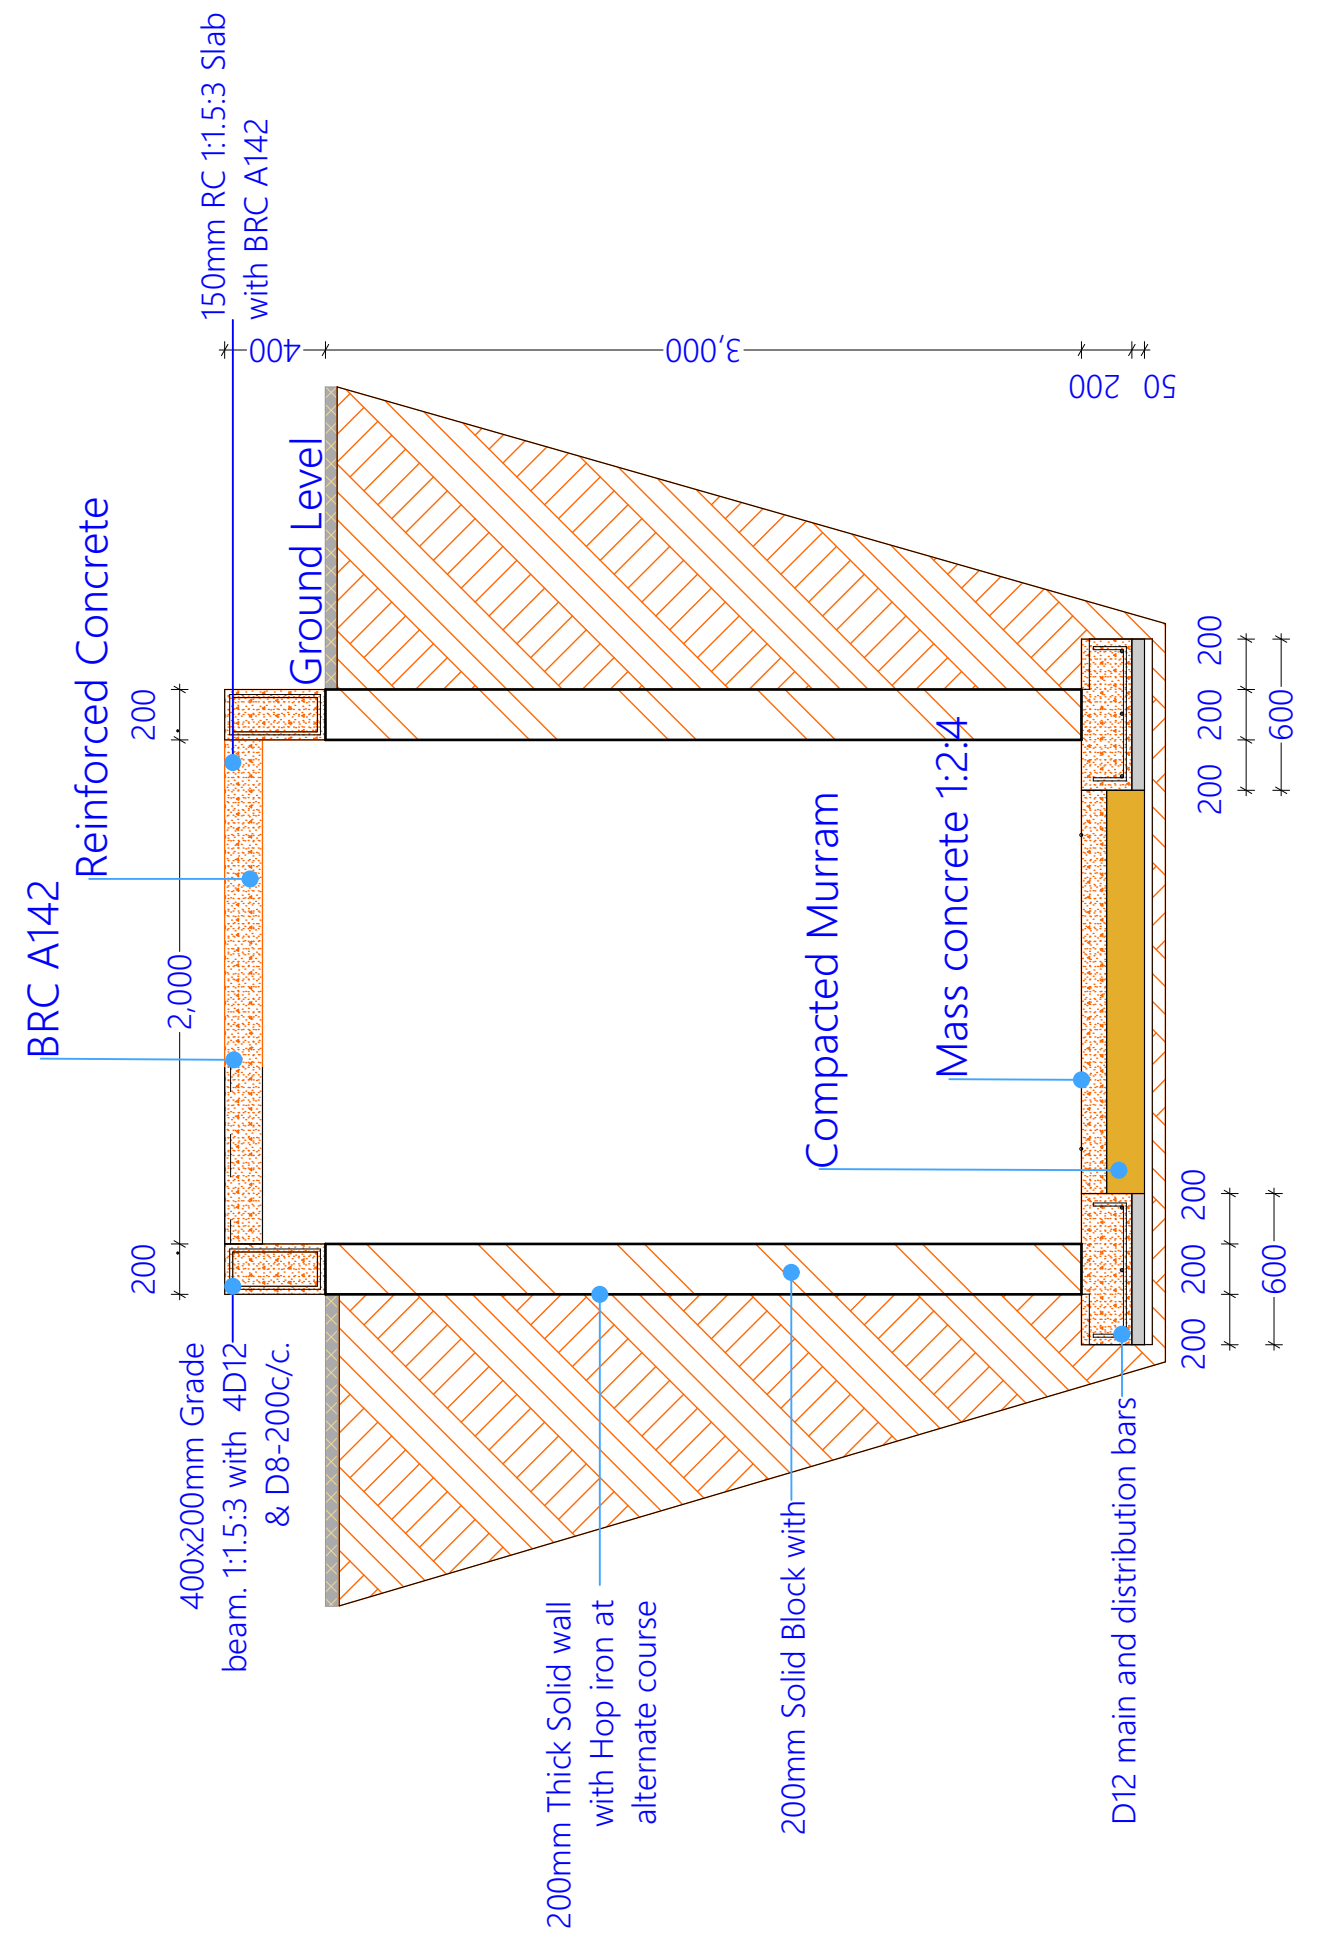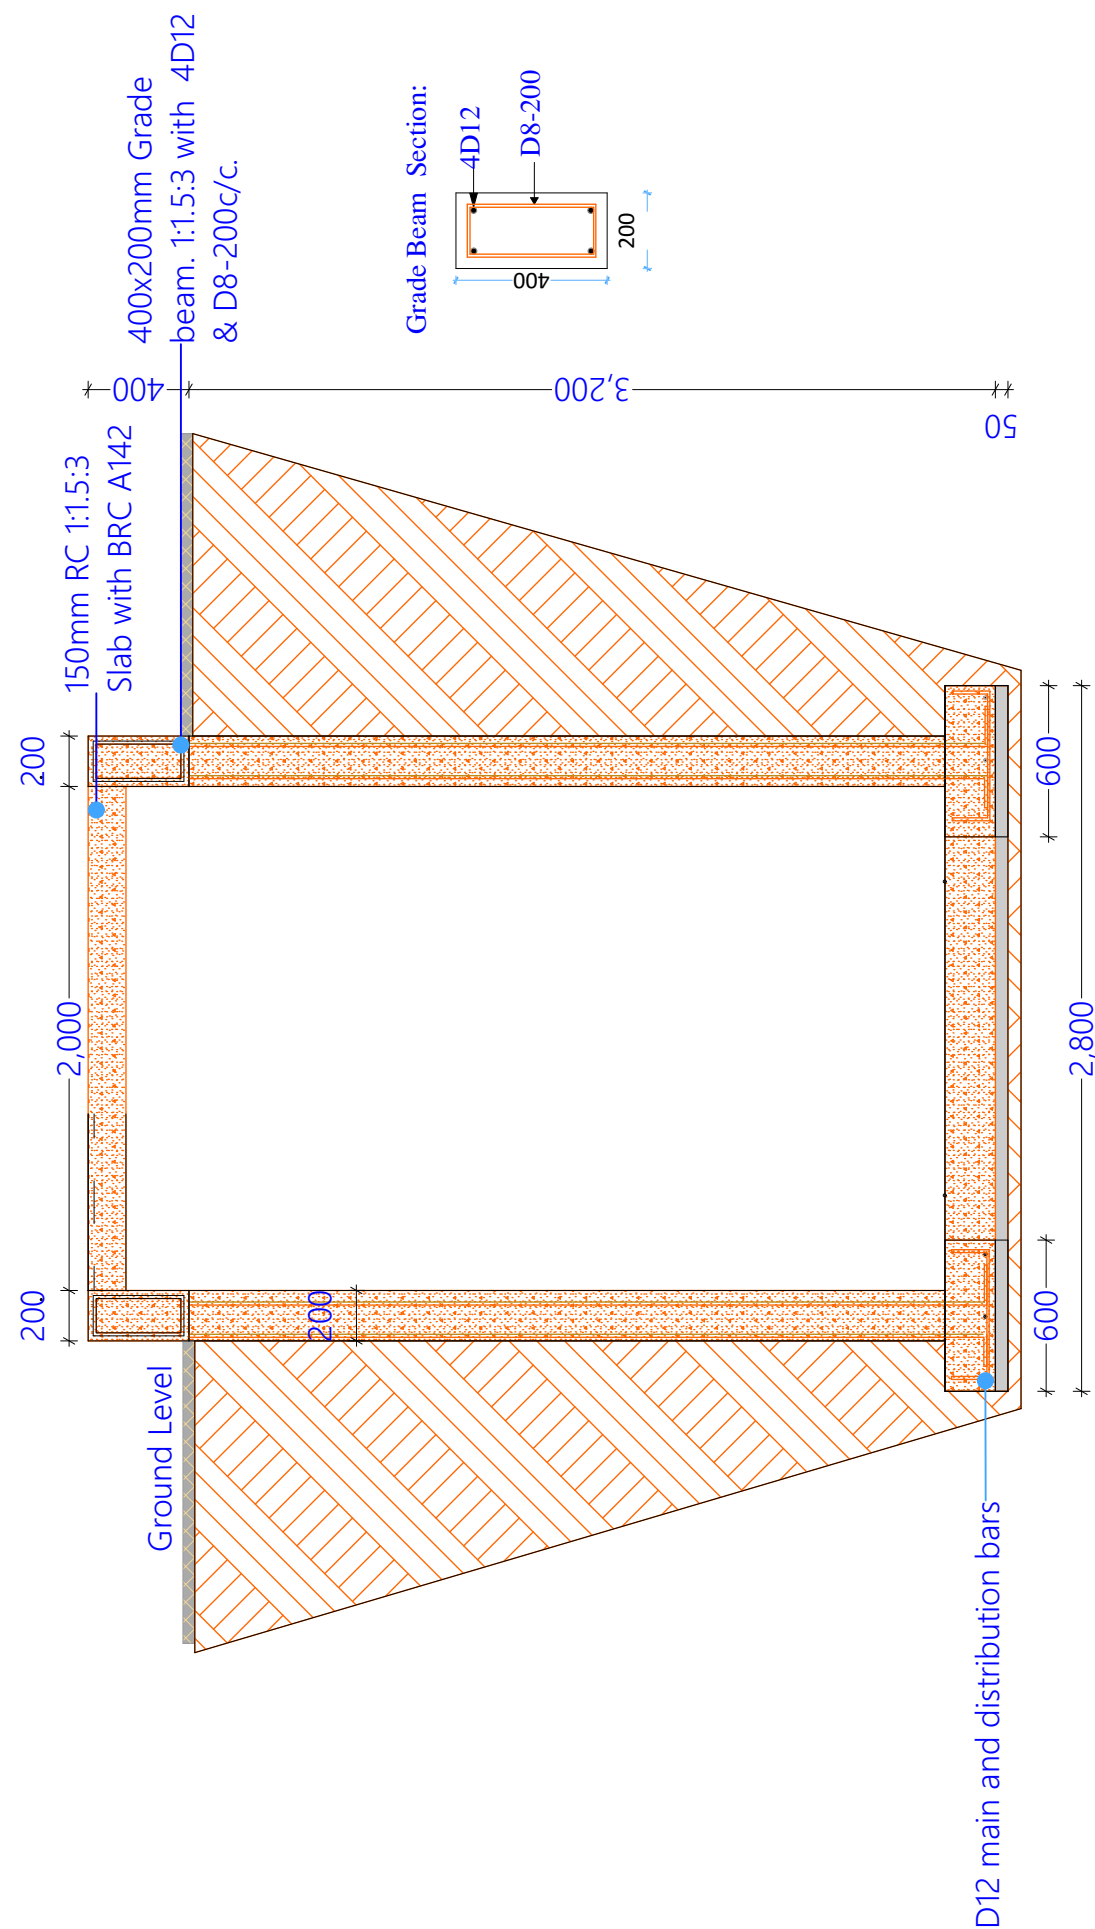

PROJECT TITLE:	DONOR:	DRAWING TITLE:	Project No.	Sheet No. 27/43	 CONCERN worldwide  ENDING EXTREME POVERTY WHATEVER IT TAKES
Renovation of MoE premises Jubaland State, Gedo Region, Somalia	 	Latrine:Pit Section REF: F_M_MOE JUBALAND	Scale: 1:100	Date: Sep 2021	
			Design: H.E.	Checked:	

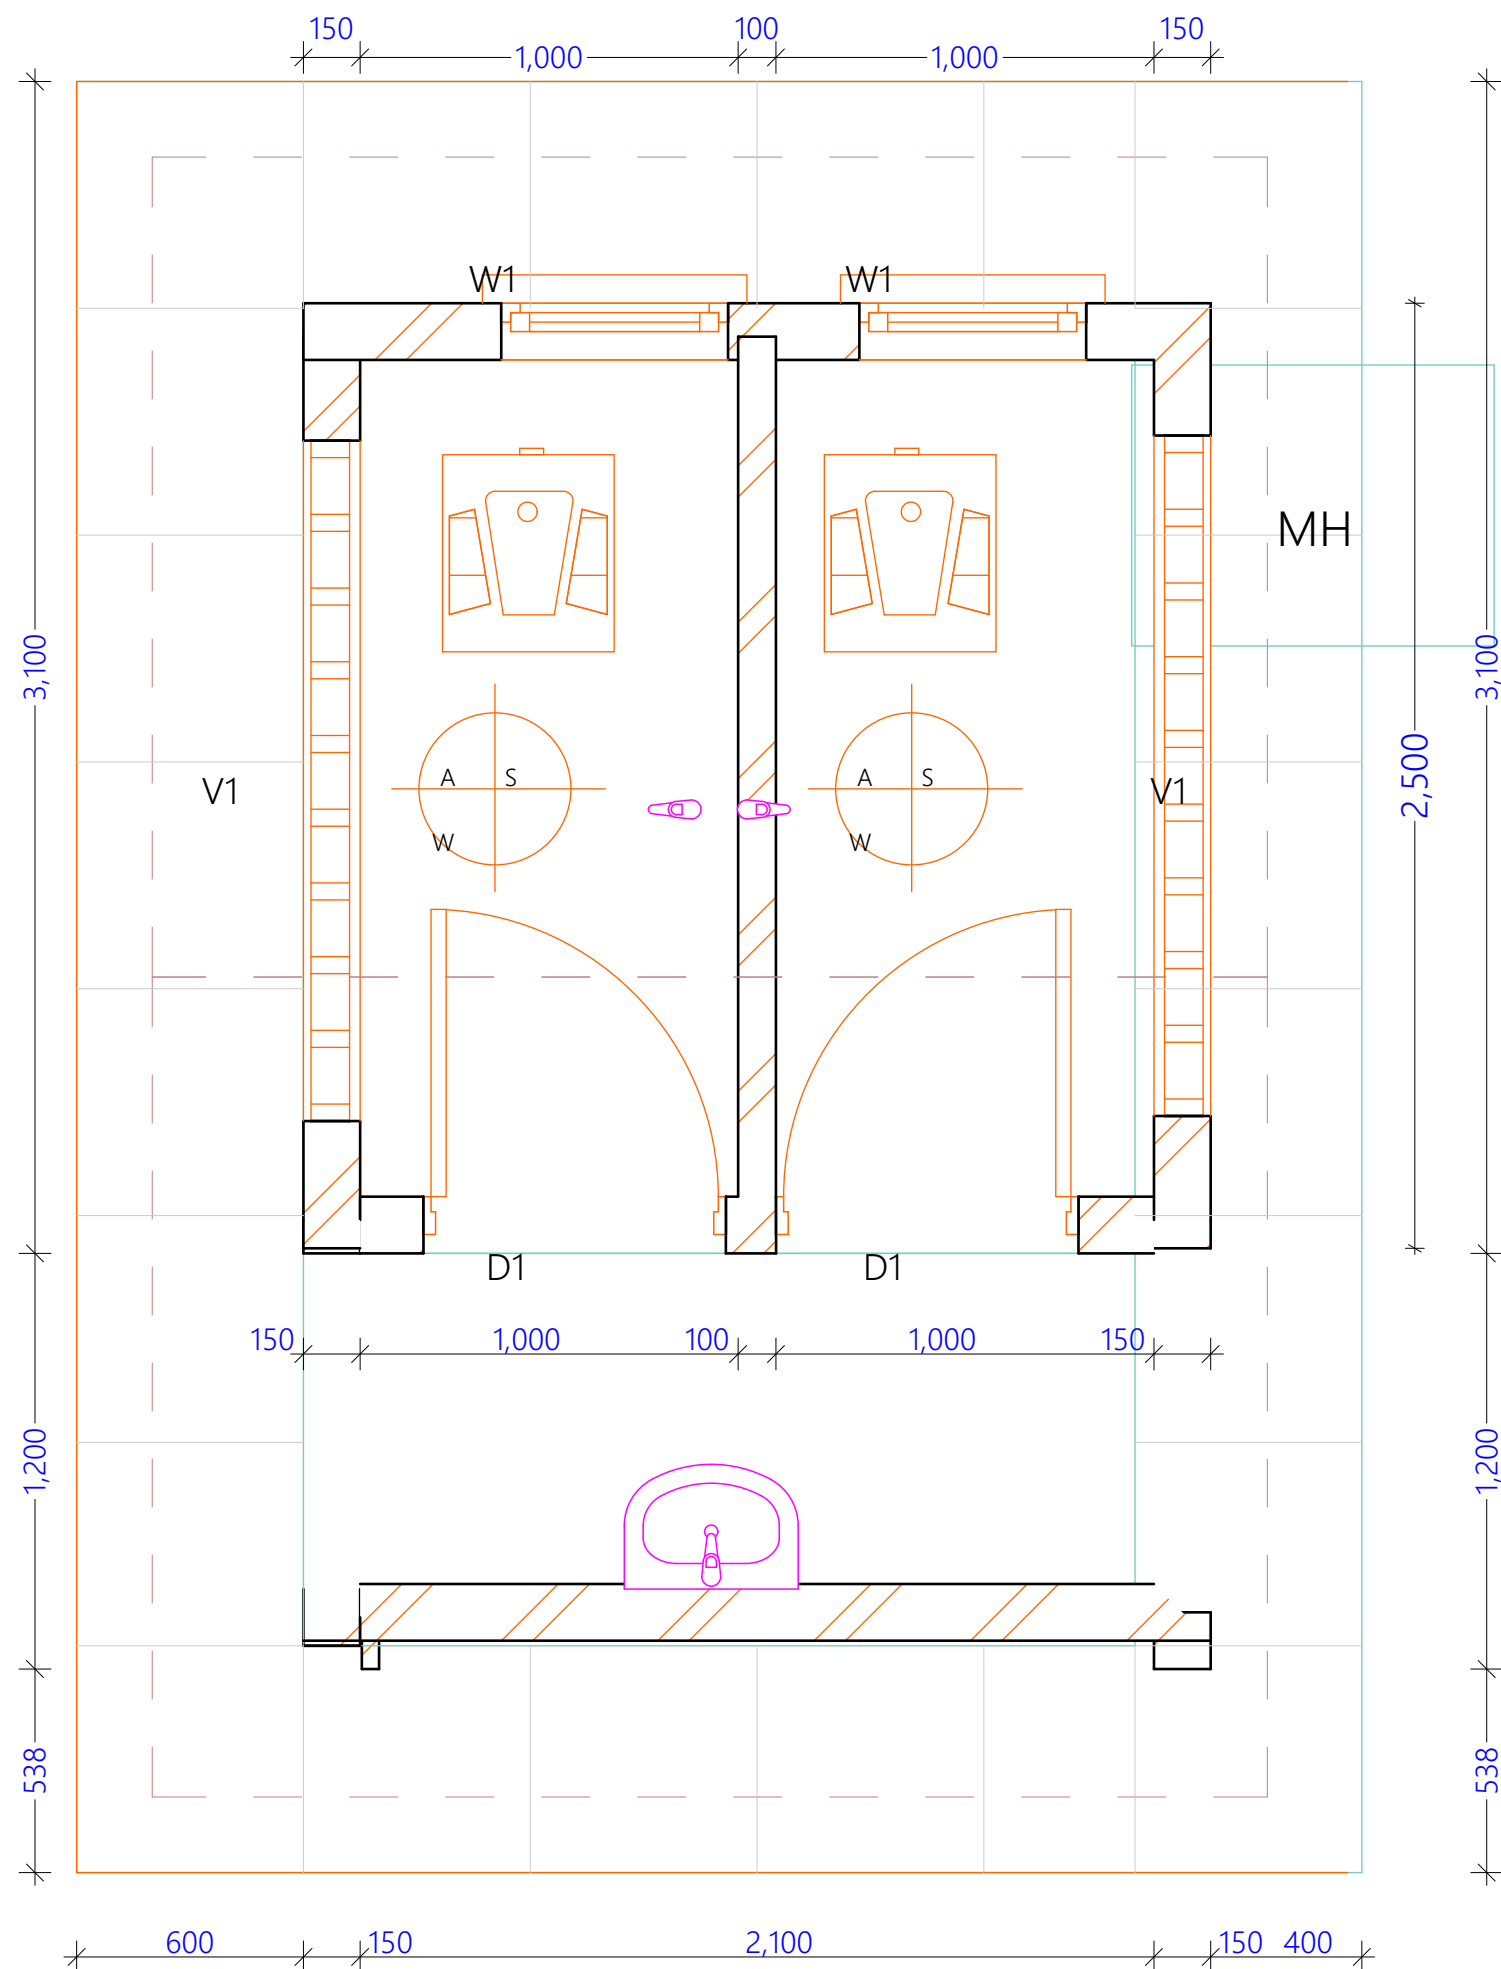

FIXTURE FINISH LEGEND

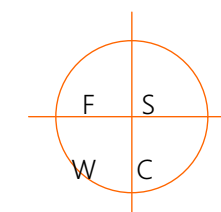

F = FLOOR
S = SKIRTING
W = WALL
C = CEILING

FLOOR

A = CEMENT SCREED POLISHED
WITH THREE COATS OF CLEAR WAX

SKIRTING

S = CEMENT SCREED POLISHED
WITH THREE COATS OF CLEAR WAX

WALL

W = LIME PLASTER FINISHED WITH PAINT

CEILING


C = 6 mm thick plywood laminated ceiling on 50 x 50mm
SW brandering @600x600mm c/c

TAP TYPE

T5 - 106 - Bib wall tap. star, 323 grating

TOILET FLOOR PLAN for male and female

PROJECT TITLE:	DONOR:	DRAWING TITLE:	Project No.	Sheet No. 29/43	 ENDING EXTREME POVERTY WHATEVER IT TAKES Somalia
Renovation of MoE premises Jubaland State, Gedo Region, Somalia	 	Latrine: Floor Plan	Scale: 1:100	Date: Sep 2021	
		REF: F_M_MOE JUBALAND	Design: H.E.	Checked:	

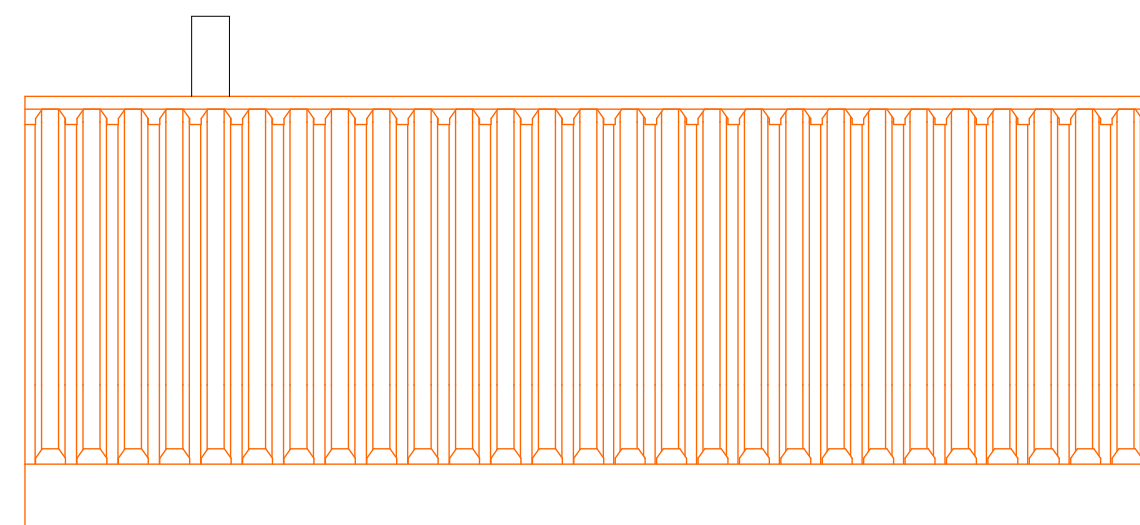


Beam Lvl

Floor Lvl

2,400

FRONT ELEVATION

Scale 1:50


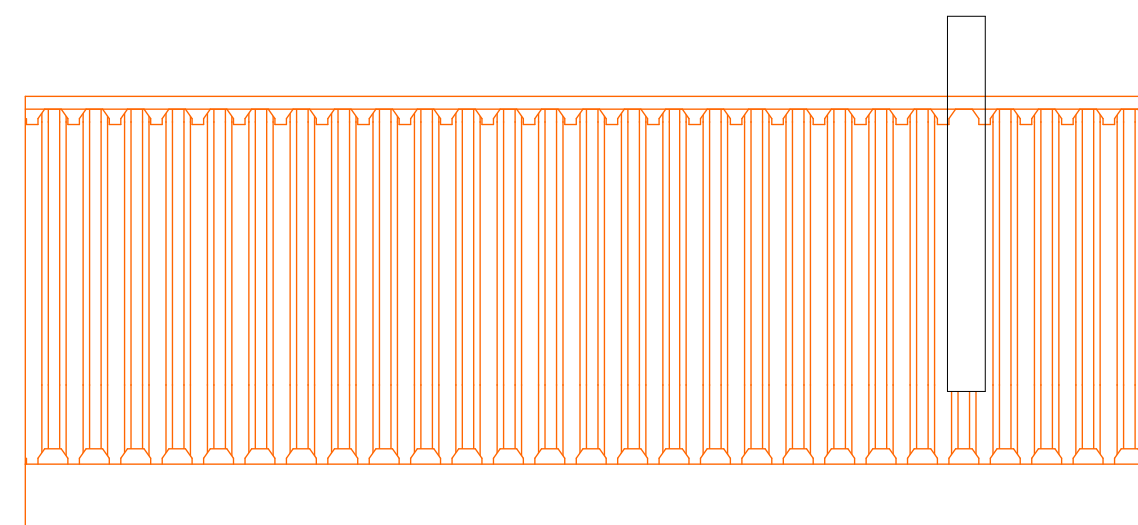





2,400


BACK ELVATION

Scale 1:50

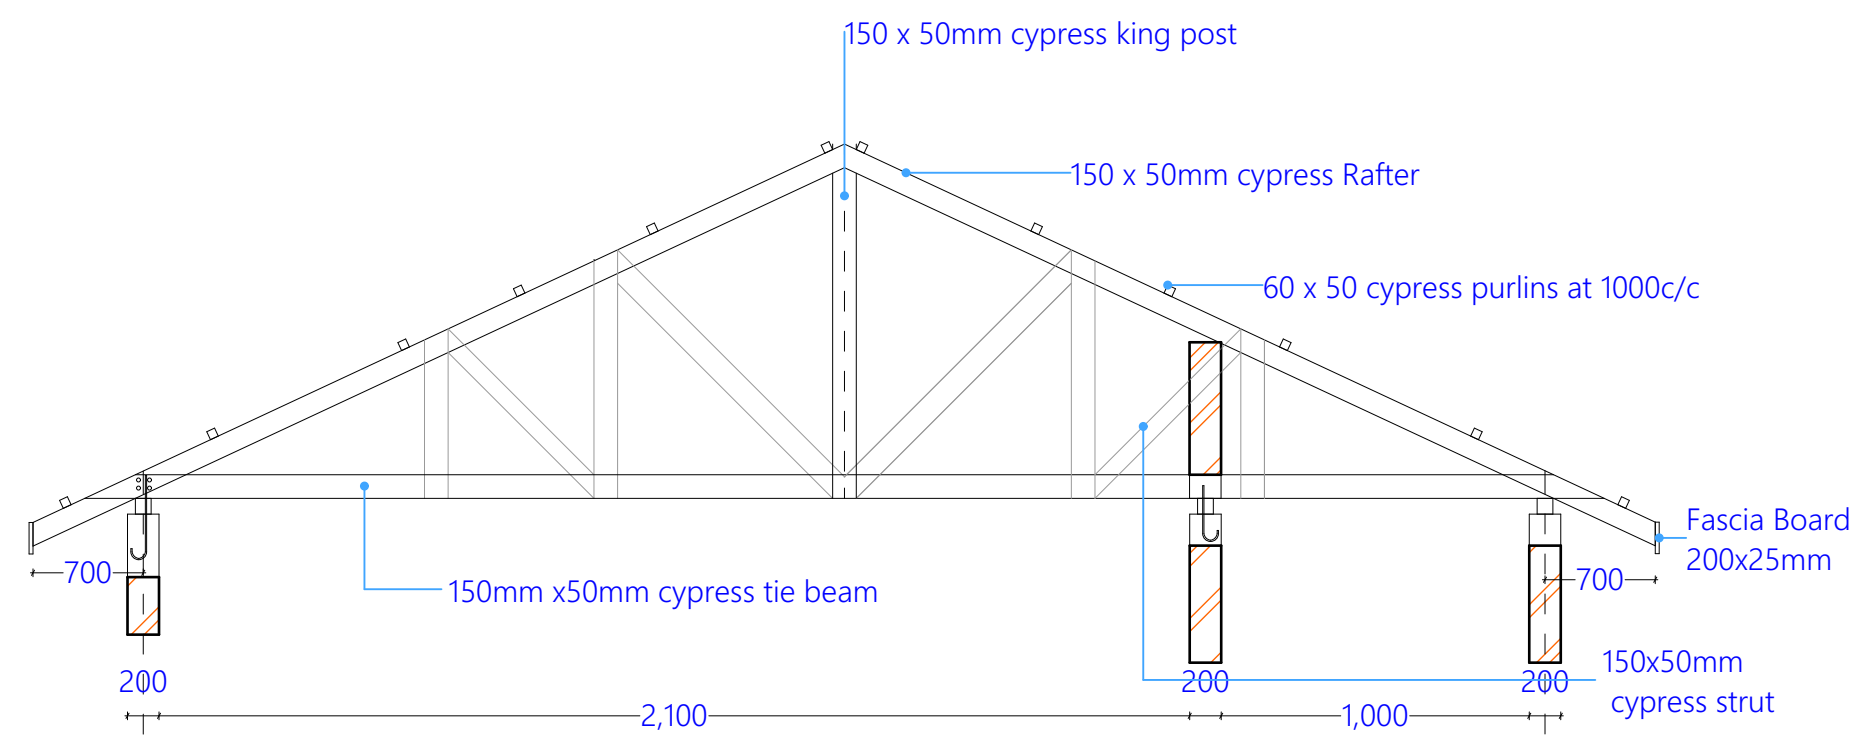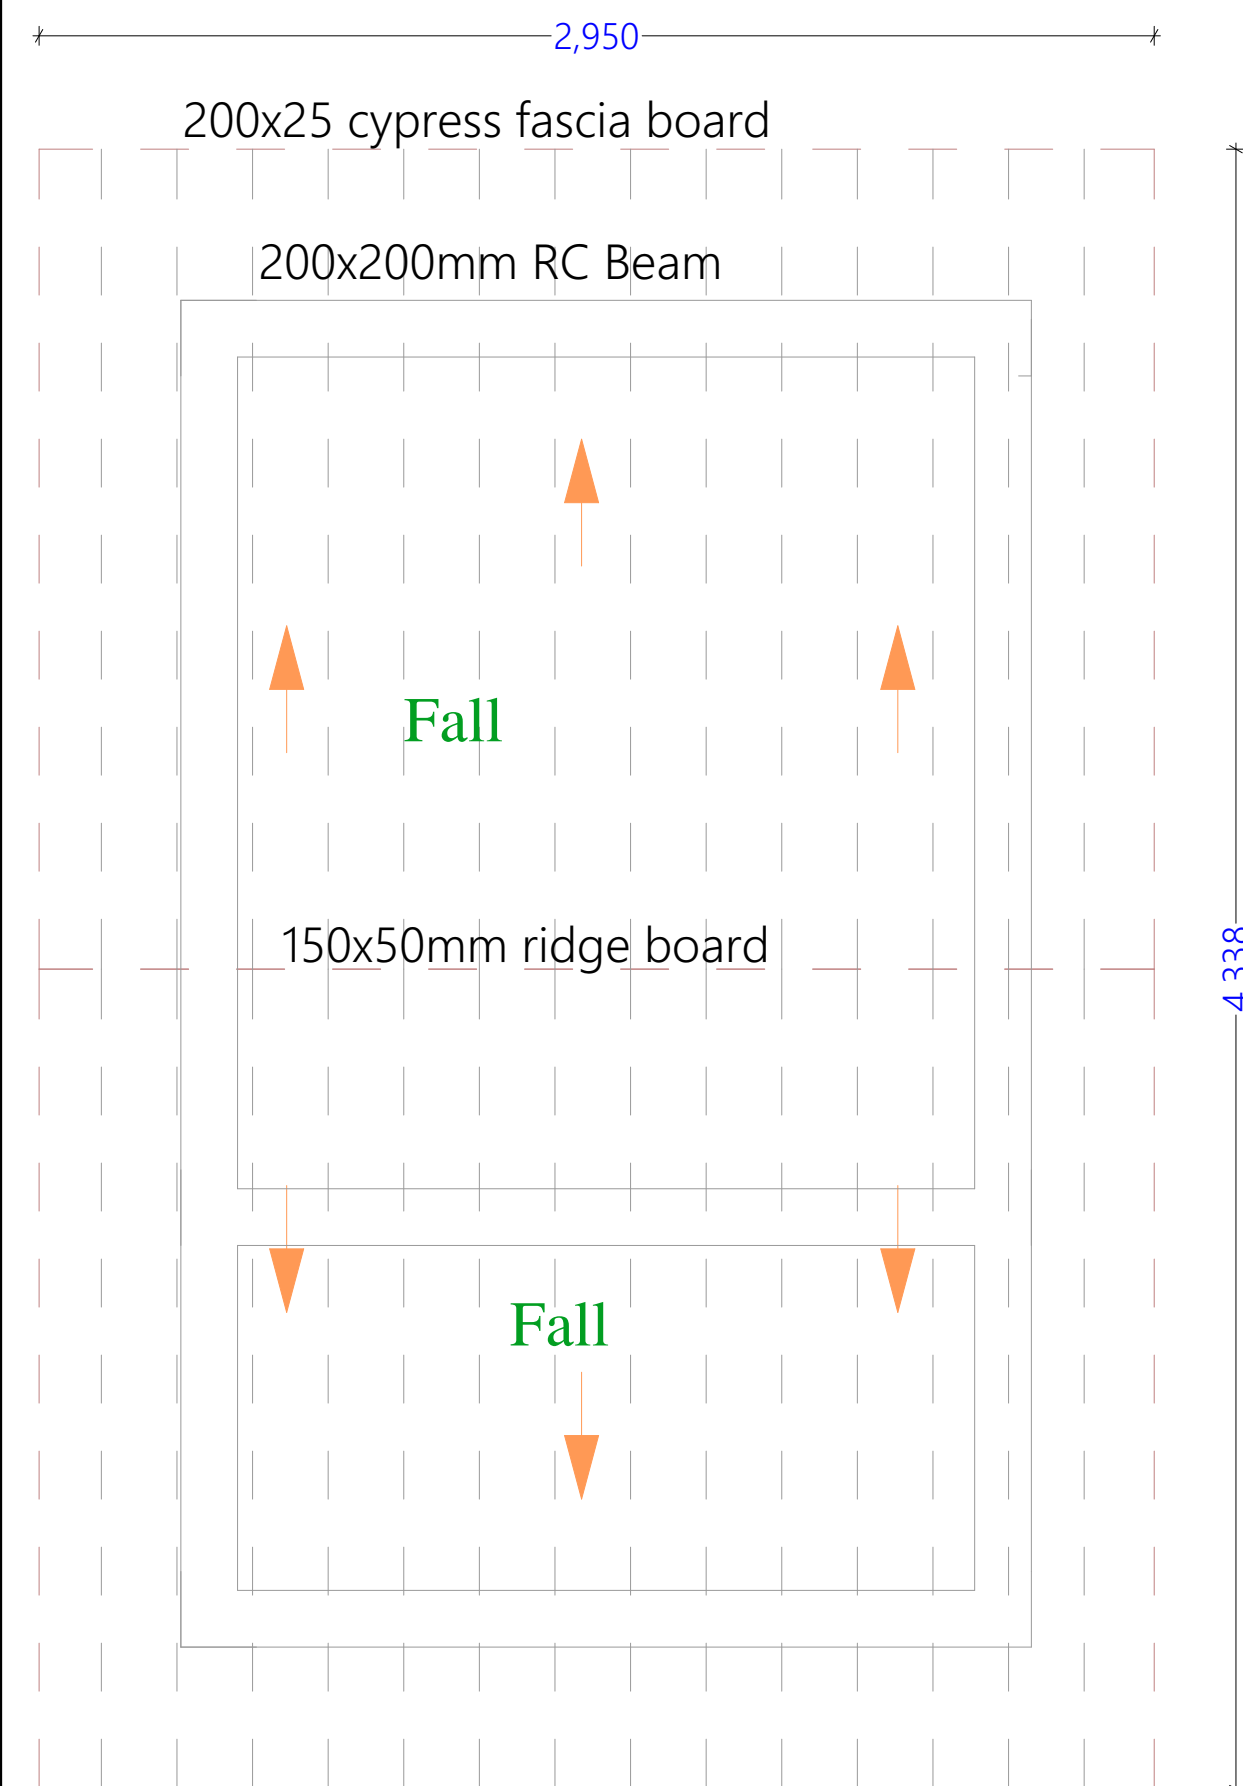PROJECT TITLE:	DONOR:	DRAWING TITLE:	Project No.	Sheet No. 30/43	 Somalia
Renovation of MoE premises Jubaland State, Gedo Region, Somalia	 	Latrine:Back and Front Elevation REF: F_M_MOE JUBALAND	Scale: 1:100	Date: Sep 2021	
			Design: H.E.	Checked:	




PROJECT TITLE:	DONOR:	DRAWING TITLE:	Project No.	Sheet No. 31/43	 ENDING EXTREME POVERTY WHATEVER IT TAKES Somalia
Renovation of MoE premises Jubaland State, Gedo Region, Somalia	 	Latrine:Roof Section and Plan REF: F_M_MOE JUBALAND	Scale: 1:100	Date: Sep 2021	
			Design: H.E.	Checked:	

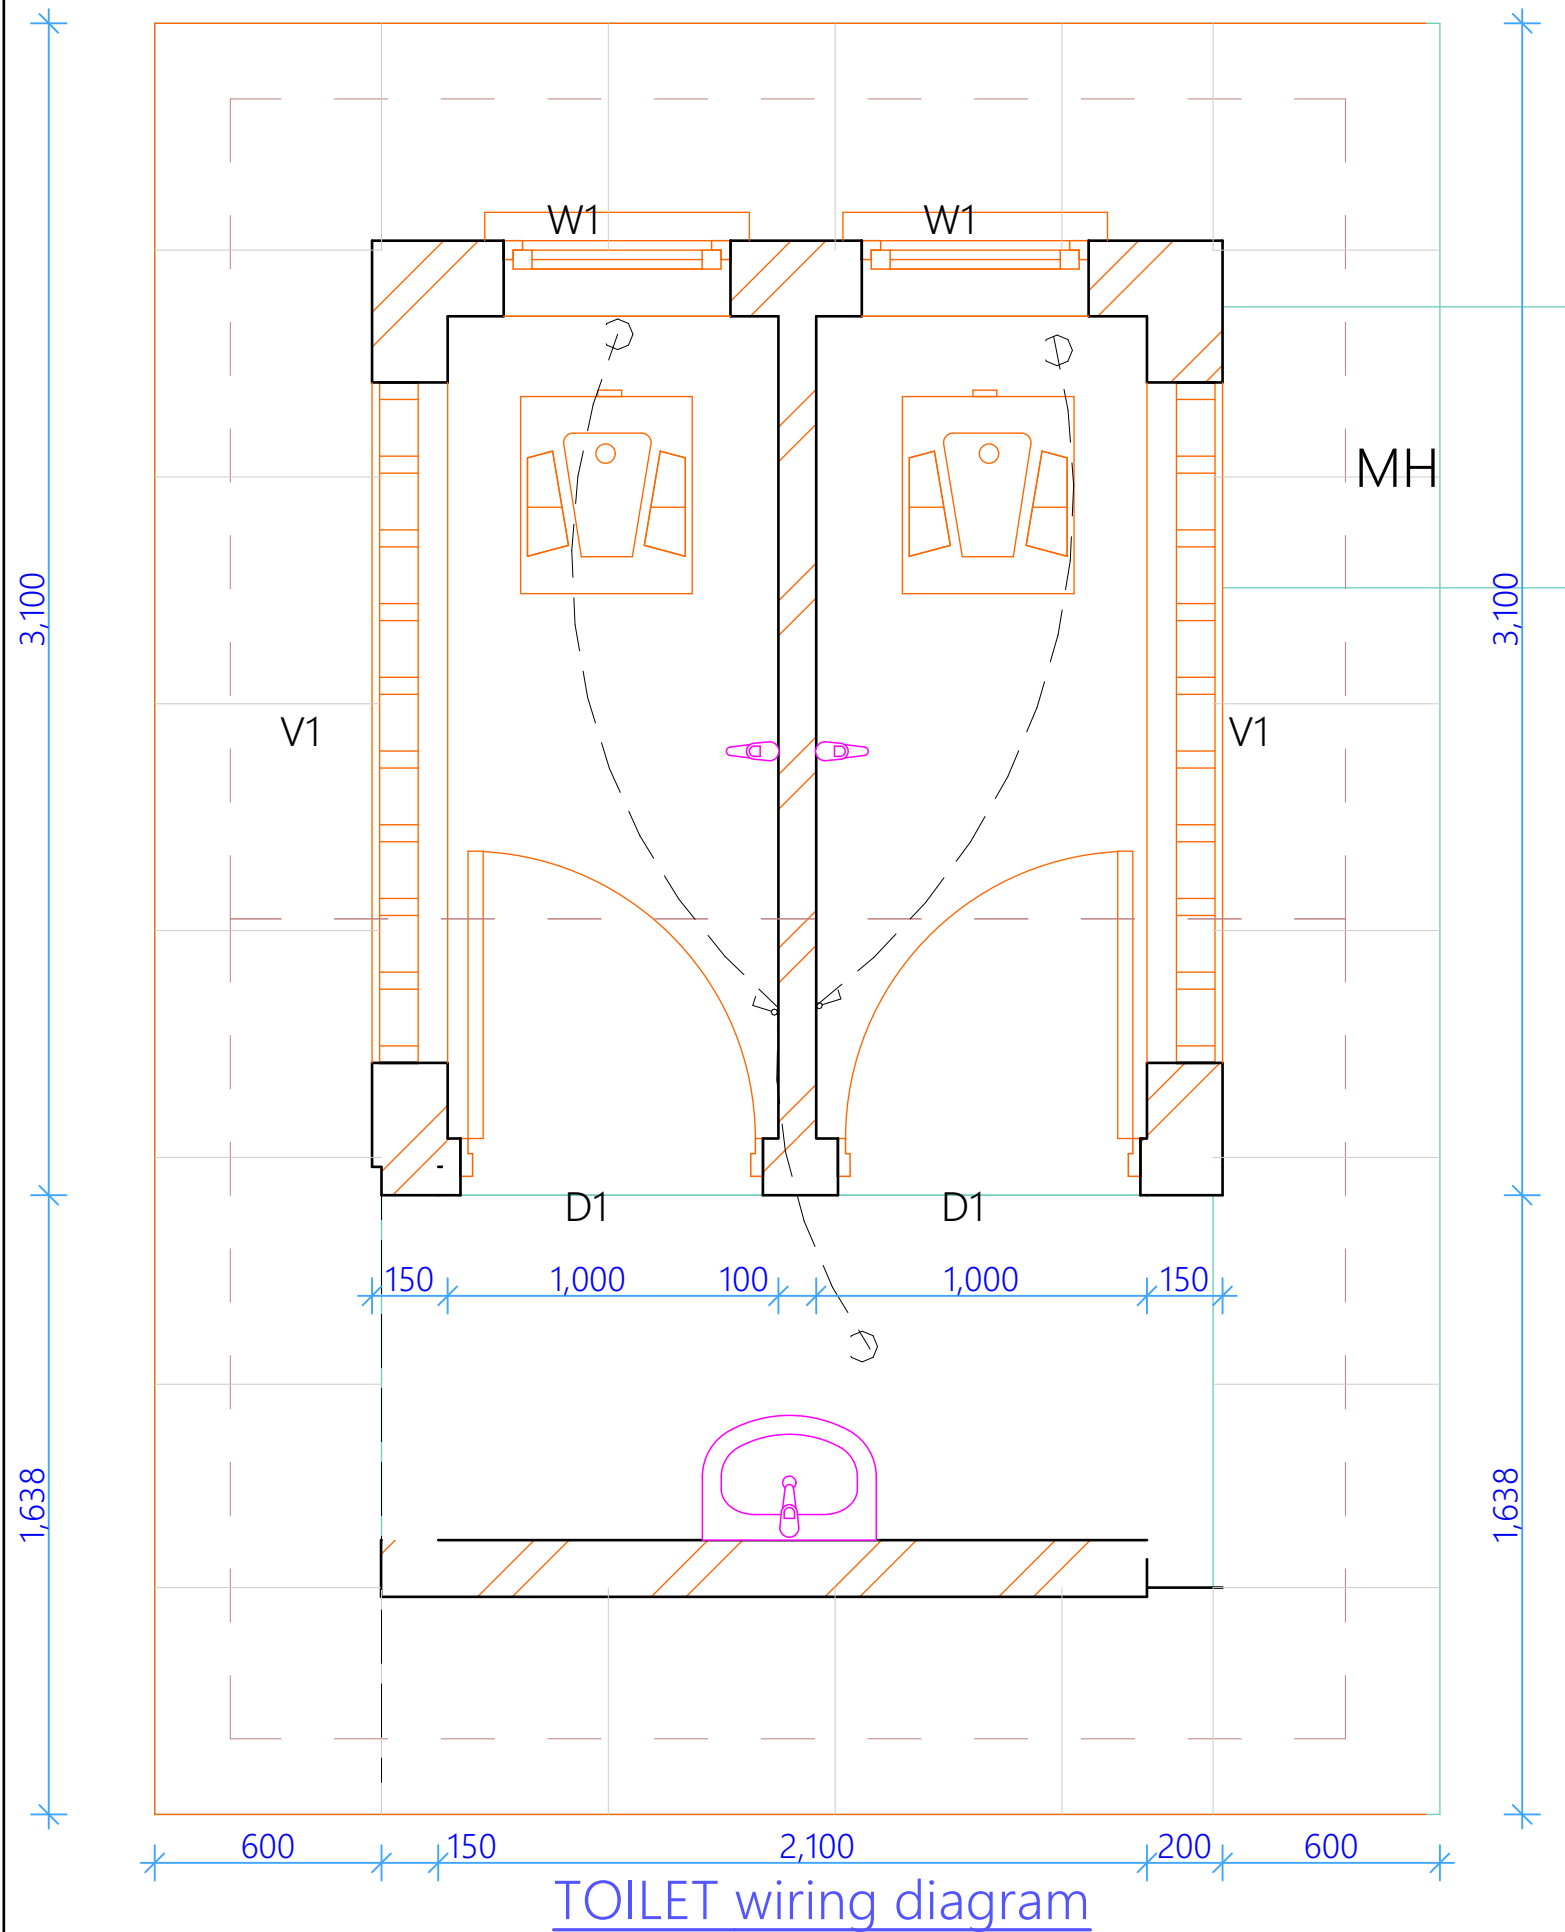

Key:
 ○ Switch
 ○ Lighting point
 - Cable layout

FIXTURE FINISH LEGEND

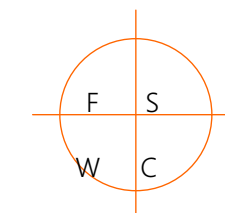

F = FLOOR
 S = SKIRTING
 W = WALL
 C = CEILING

FLOOR

A = CEMENT SCREED POLISHED
 WITH THREE COATS OF CLEAR WAX

SKIRTING

S = CEMENT SCREED POLISHED
 WITH THREE COATS OF CLEAR WAX

WALL

W = LIME PLASTER FINISHED WITH PAINT



CEILING

C = 6 mm thick plywood laminated ceiling on 50 x 50mm
 SW brandering @600x600mm c/c




TAP TYPE


T5 - 106 - Bib wall tap. star, 323 grating

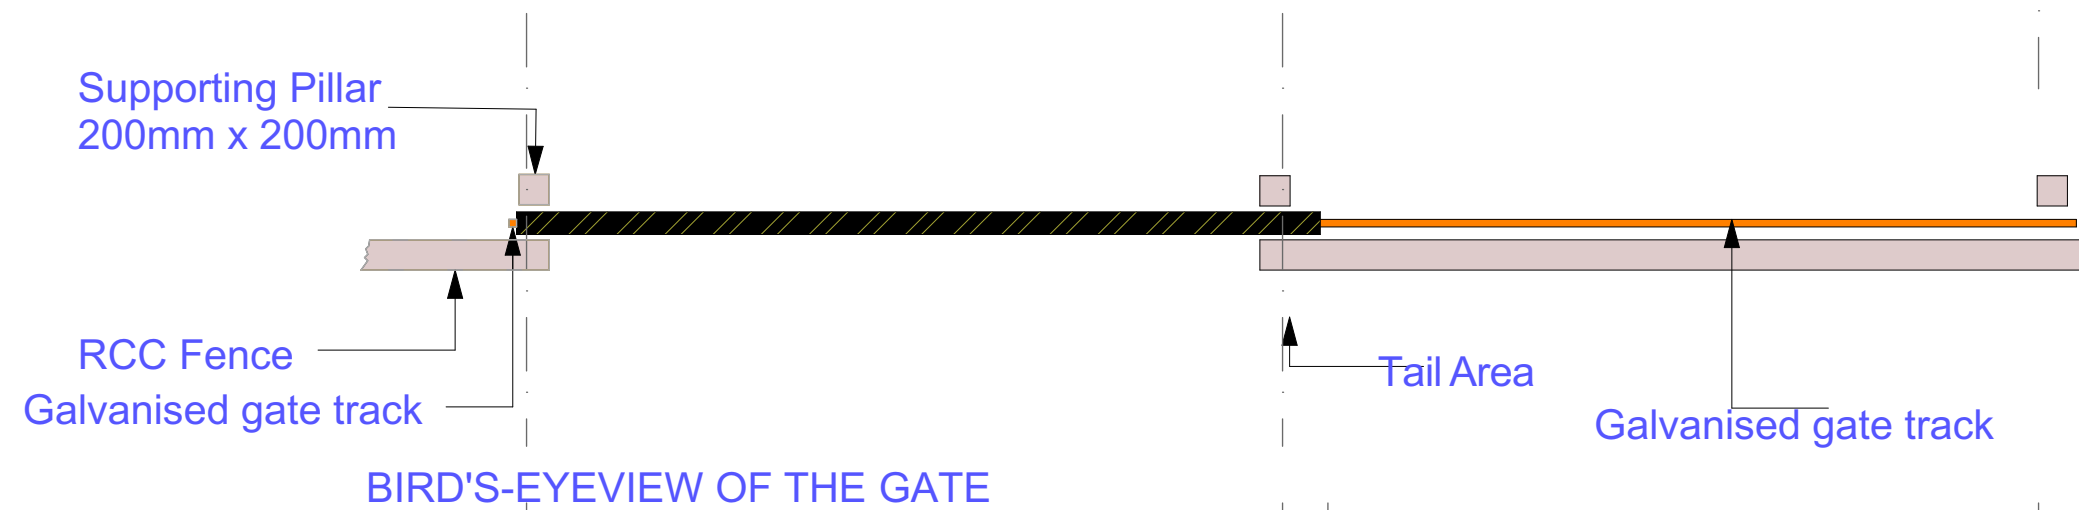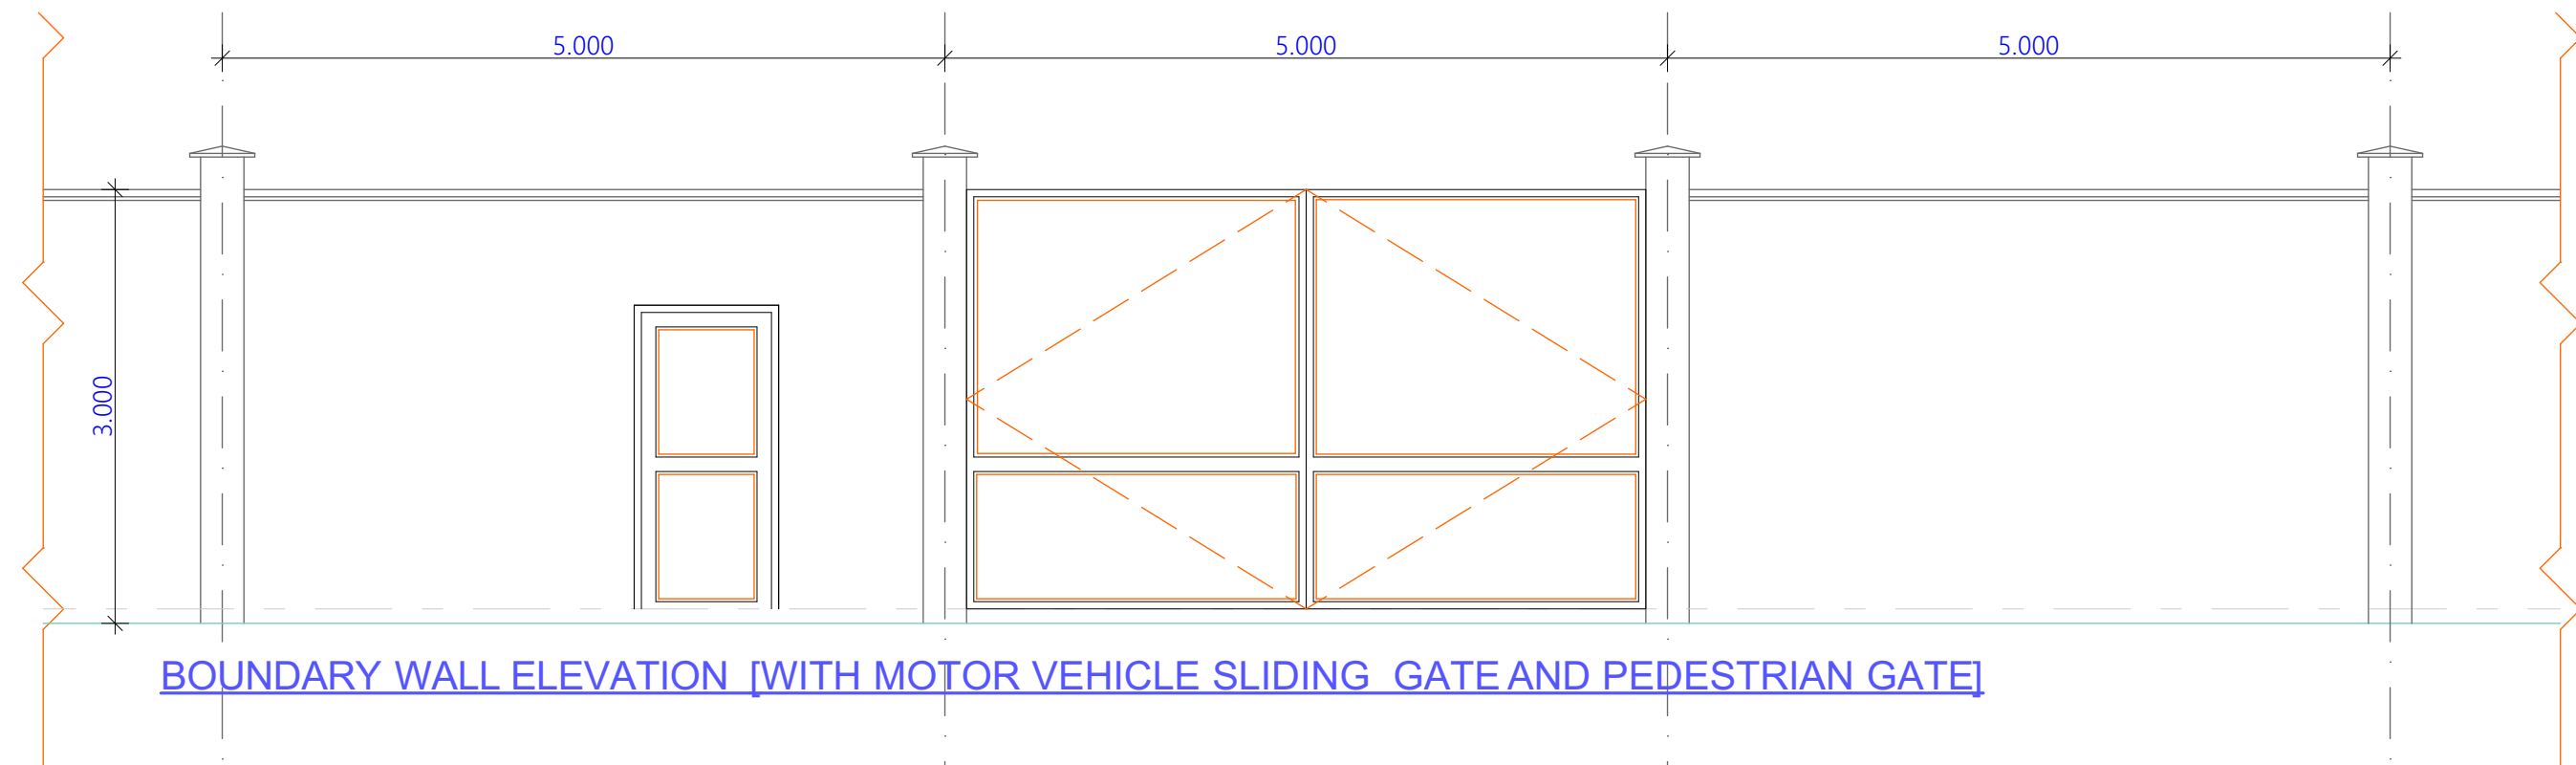

PROJECT TITLE:	DONOR:	DRAWING TITLE:	Project No.	Sheet No. 32/43	 ENDING EXTREME POVERTY WHATEVER IT TAKES Somalia
Renovation of MoE premises Jubaland State, Gedo Region, Somalia	 	Wiring Diagram REF: F_M_MOE JUBALAND	Scale: 1:100	Date: Sep 2021	
			Design: H.E.	Checked:	






Security Wall Elevations

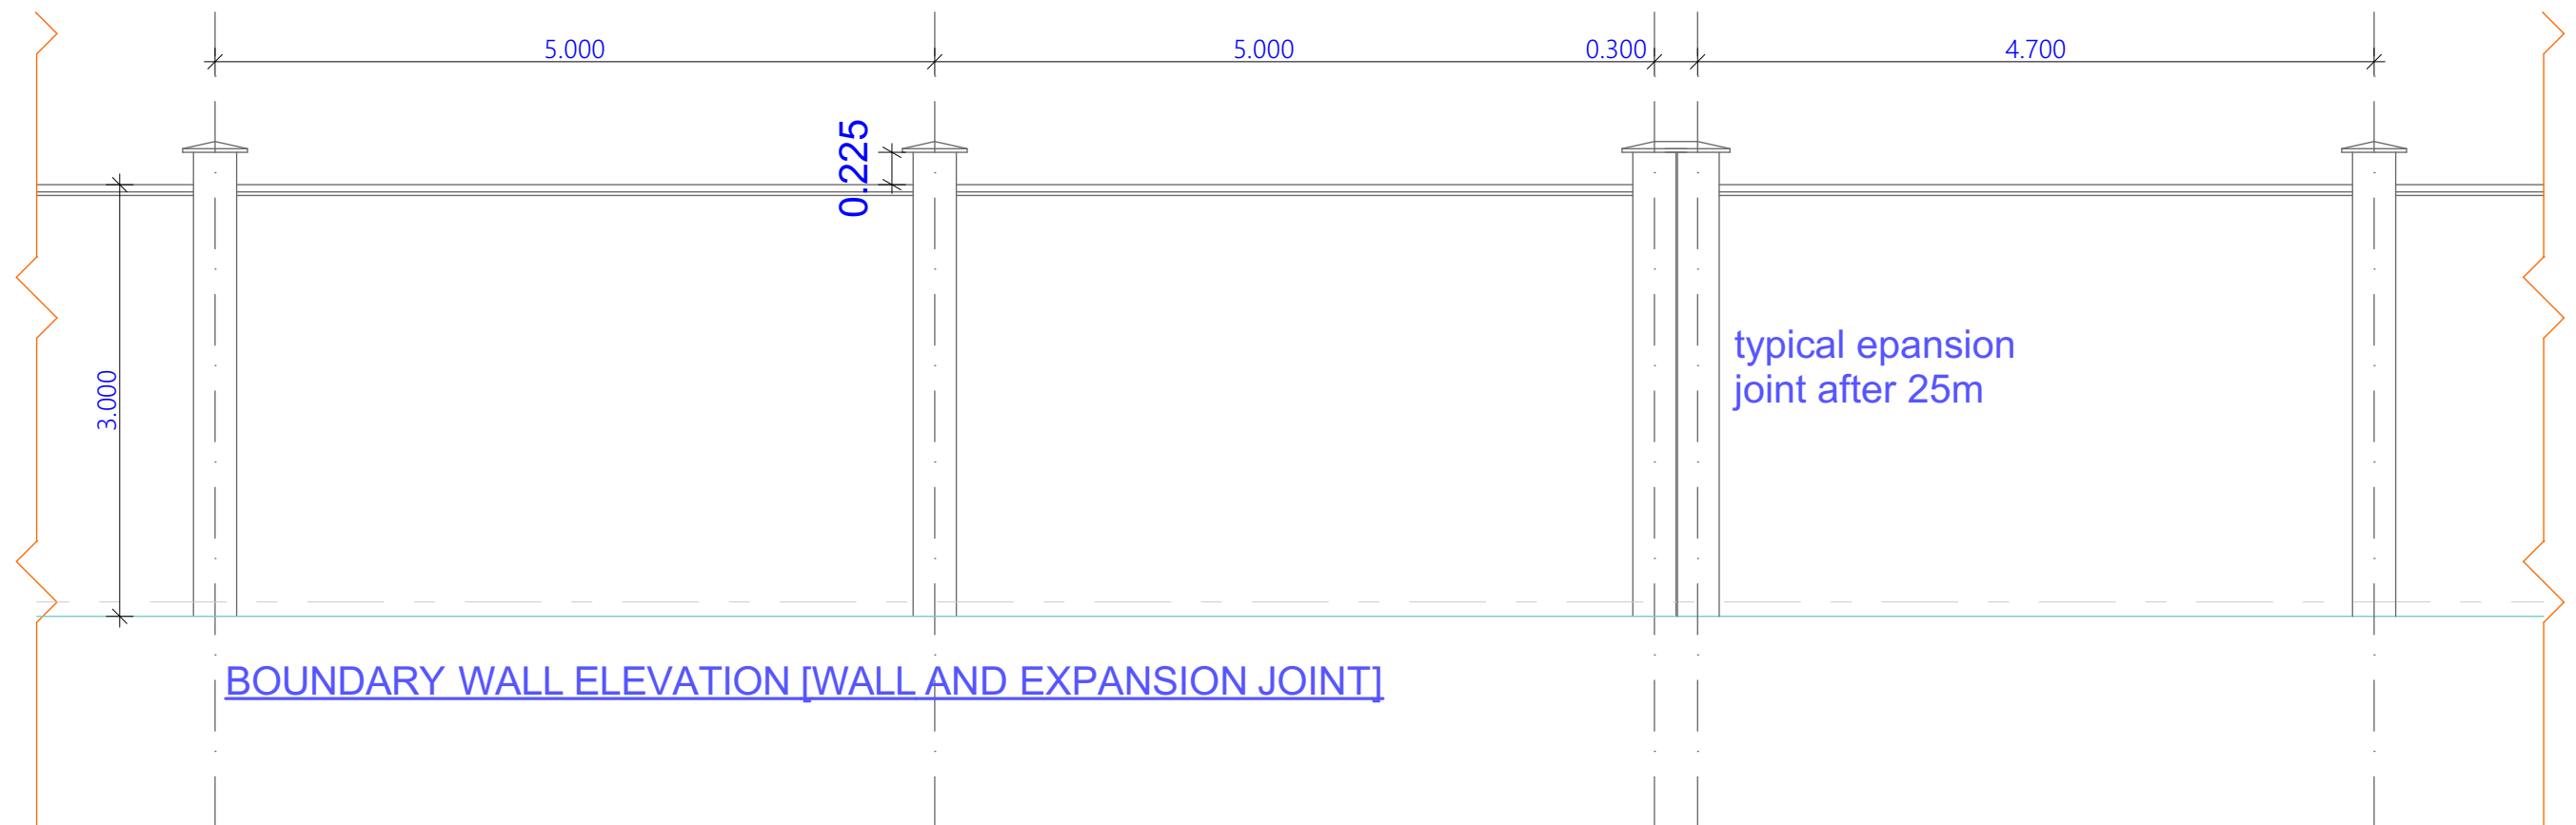



PROJECT TITLE:	DONOR:	DRAWING TITLE:	Project No.	Sheet No. 33/43	 ENDING EXTREME POVERTY WHATEVER IT TAKES Somalia
Renovation of MoE premises Jubaland State, Gedo Region, Somalia	 	Gate: Fron Elevation and Aerial View REF: F_M_MOE JUBALAND	Scale: 1:100	Date: Sep 2021	
			Design: H.E.	Checked:	




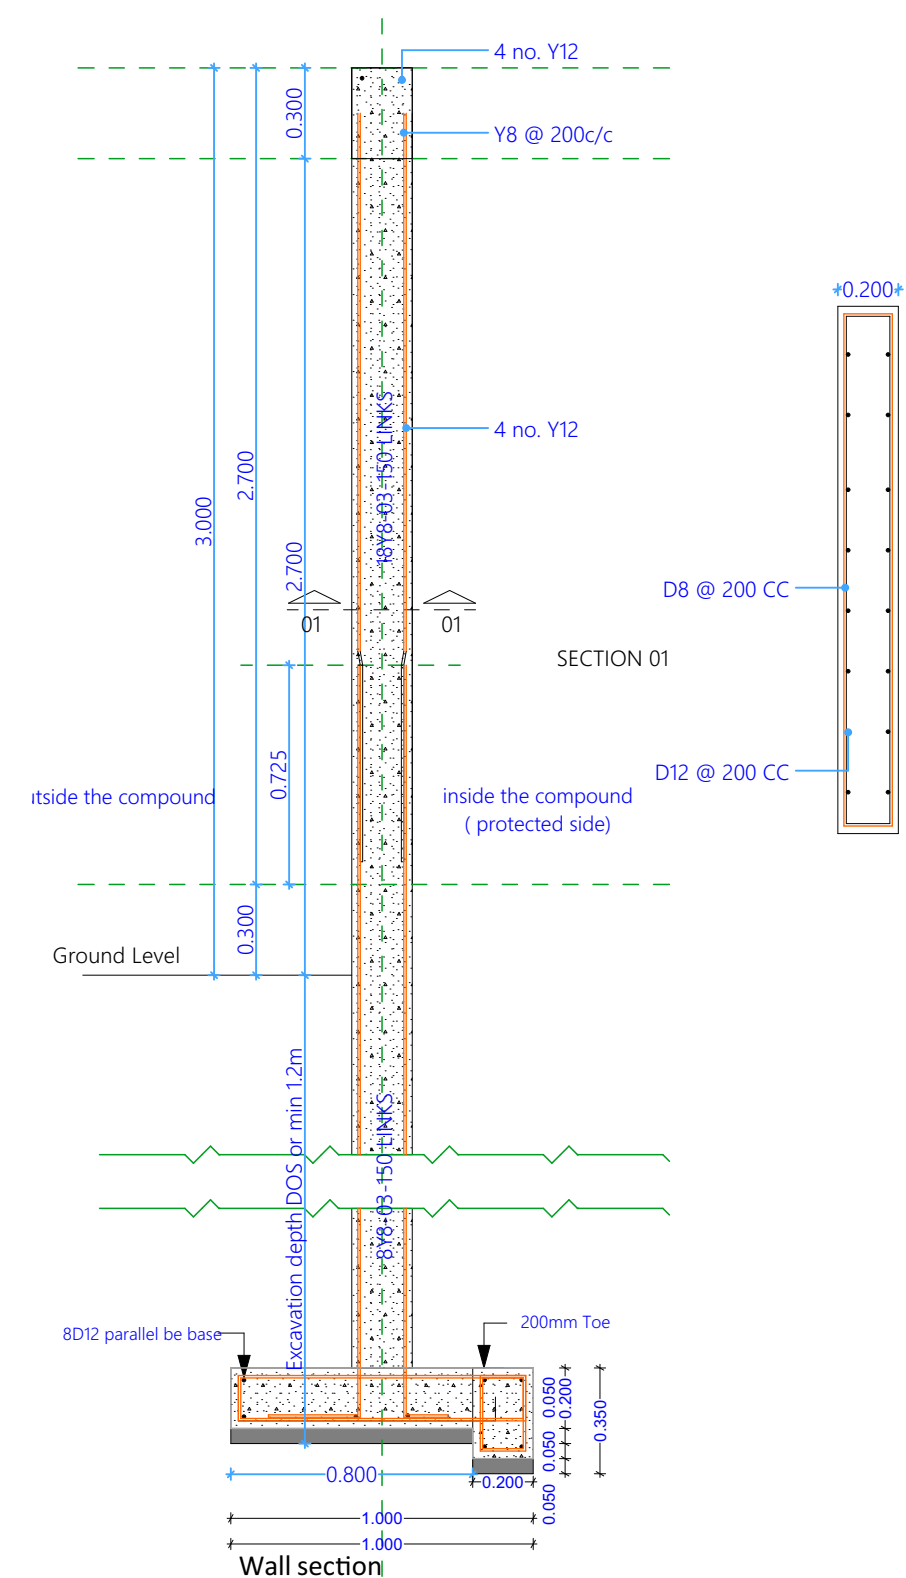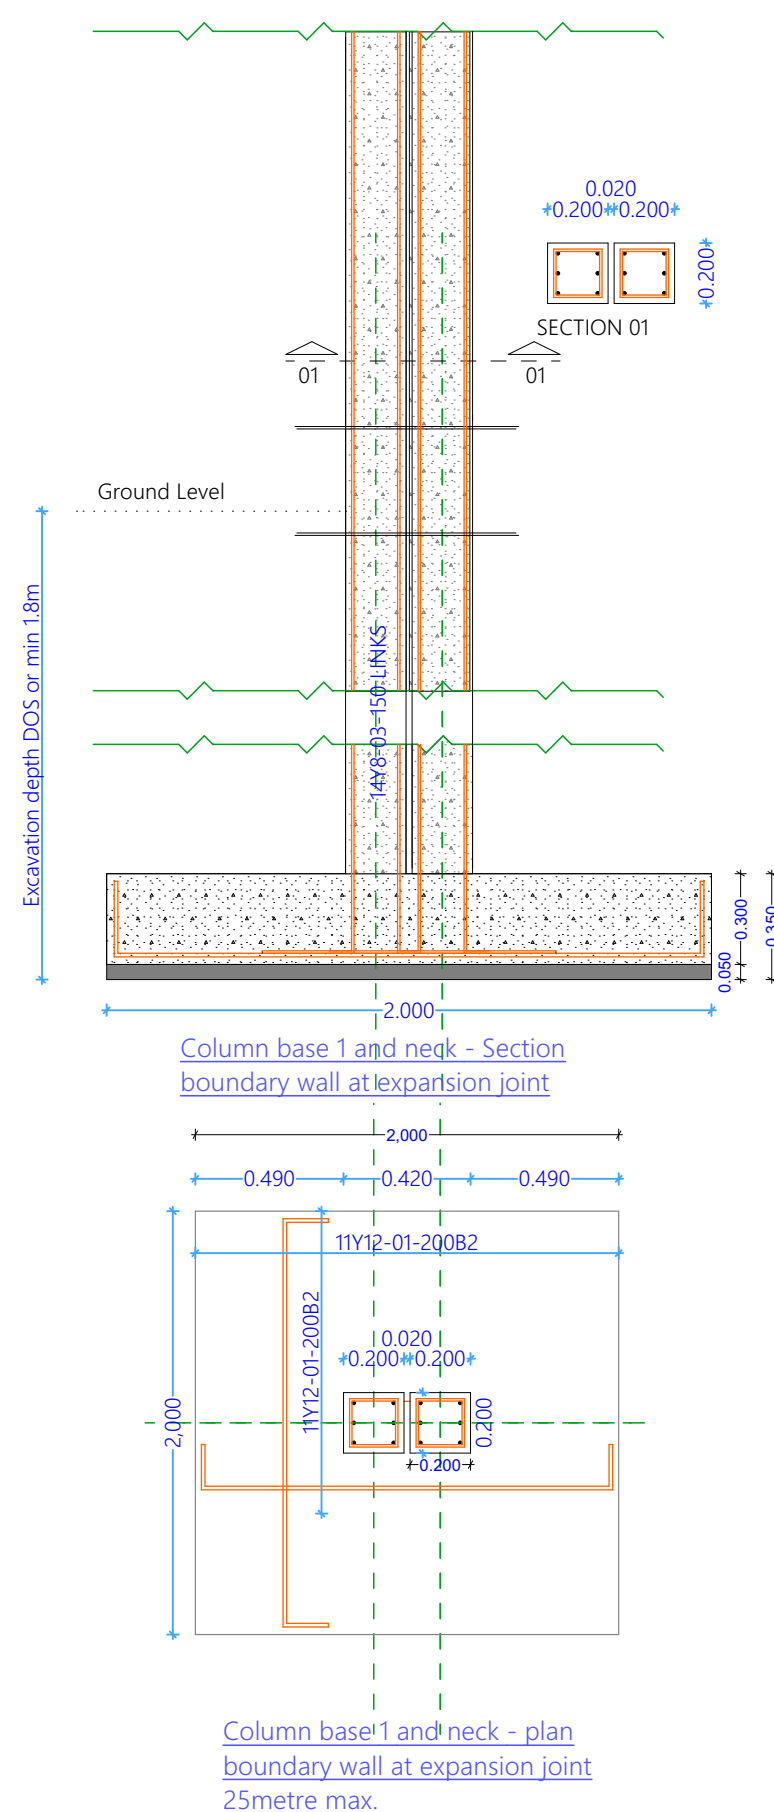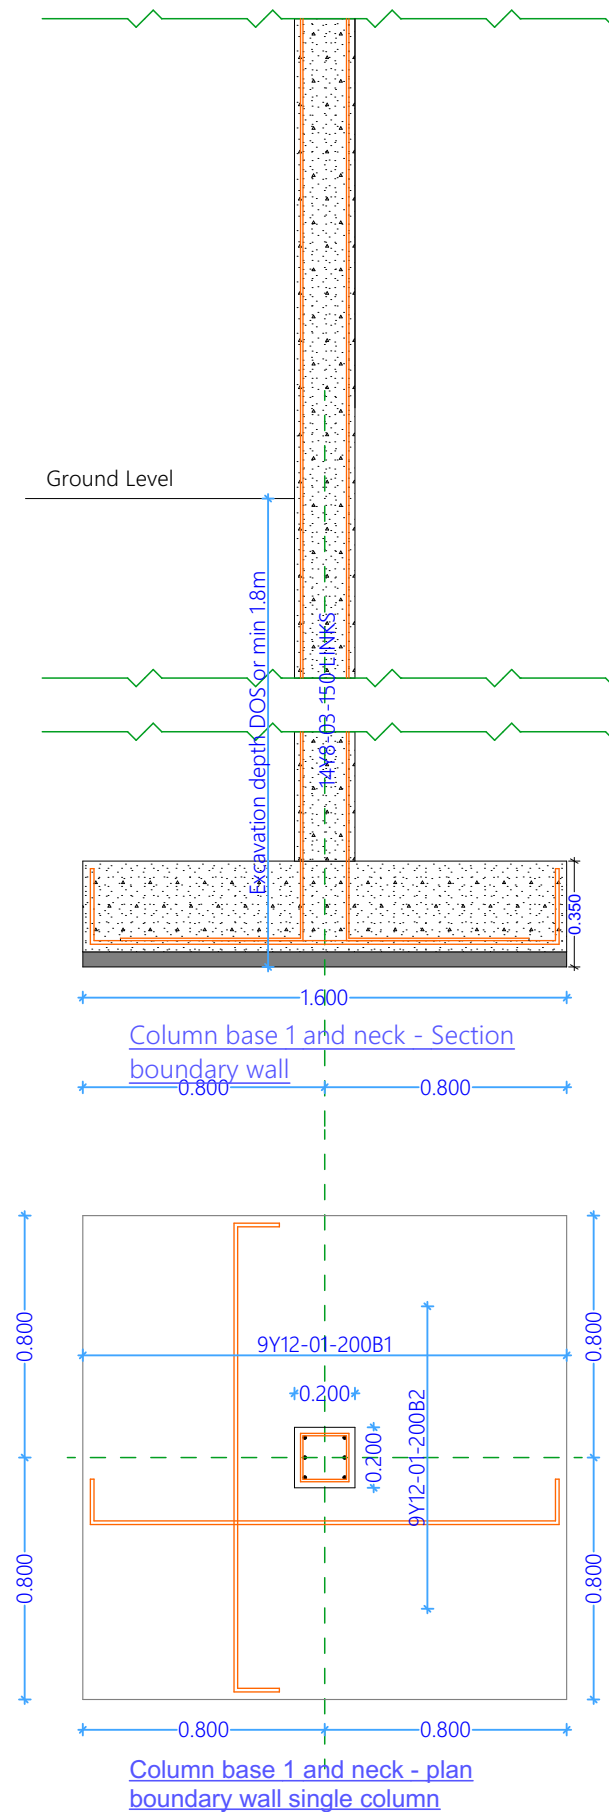

PROJECT TITLE:	DONOR:	DRAWING TITLE:	Project No.	Sheet No. 34/43	<div>CONCERN worldwide</div> <div>ENDING EXTREME POVERTY WHATEVER IT TAKES</div> <div>Somalia</div>
Renovation of MoE premises Jubaland State, Gedo Region, Somalia	 	Security Wall: Expansion Join elevation REF: F_M_MOE JUBALAND	Scale: 1:100	Date: Sep 2021	
			Design: H.E.	Checked:	




  

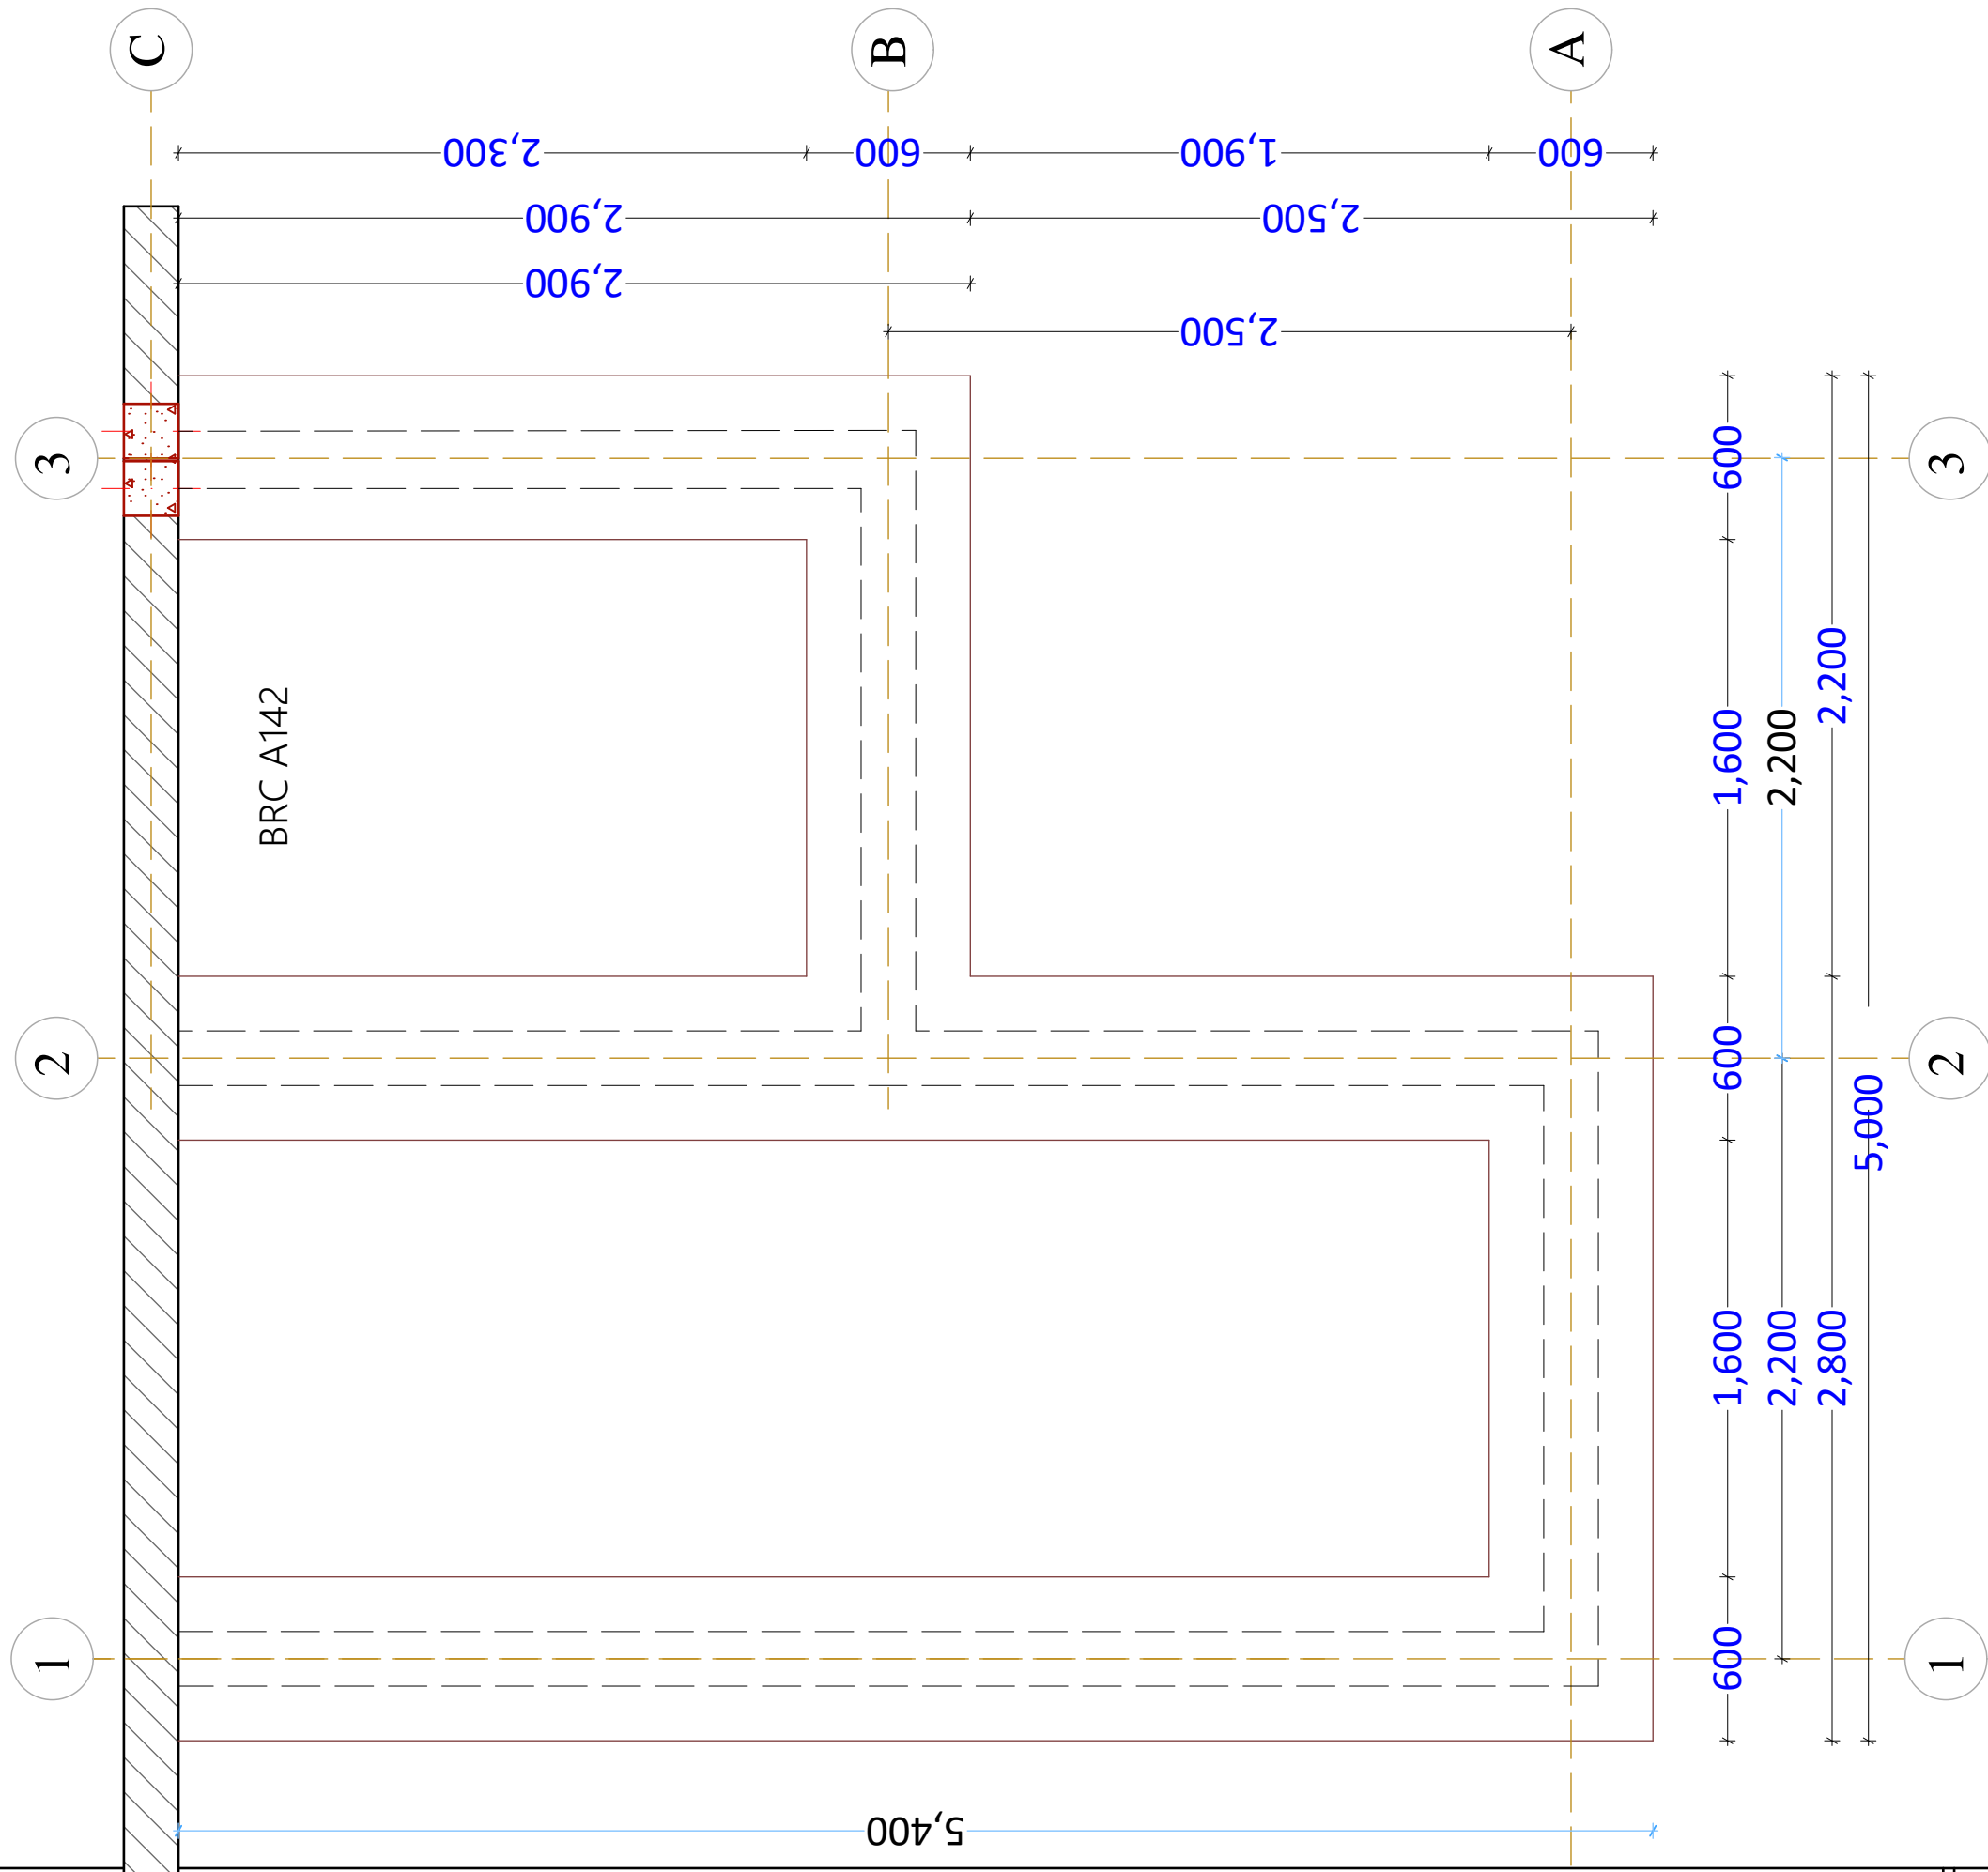Security Wall-Structural Elements

PROJECT TITLE:	DONOR:	DRAWING TITLE:	Project No.	Sheet No. 35/43	  Somalia
Renovation of MoE premises Jubaland State, Gedo Region, Somalia	 	Security Wall: Structural Details and Sections REF: F_M_MOE JUBALAND	Scale: 1:100	Date: Sep 2021	
			Design: H.E.	Checked:	

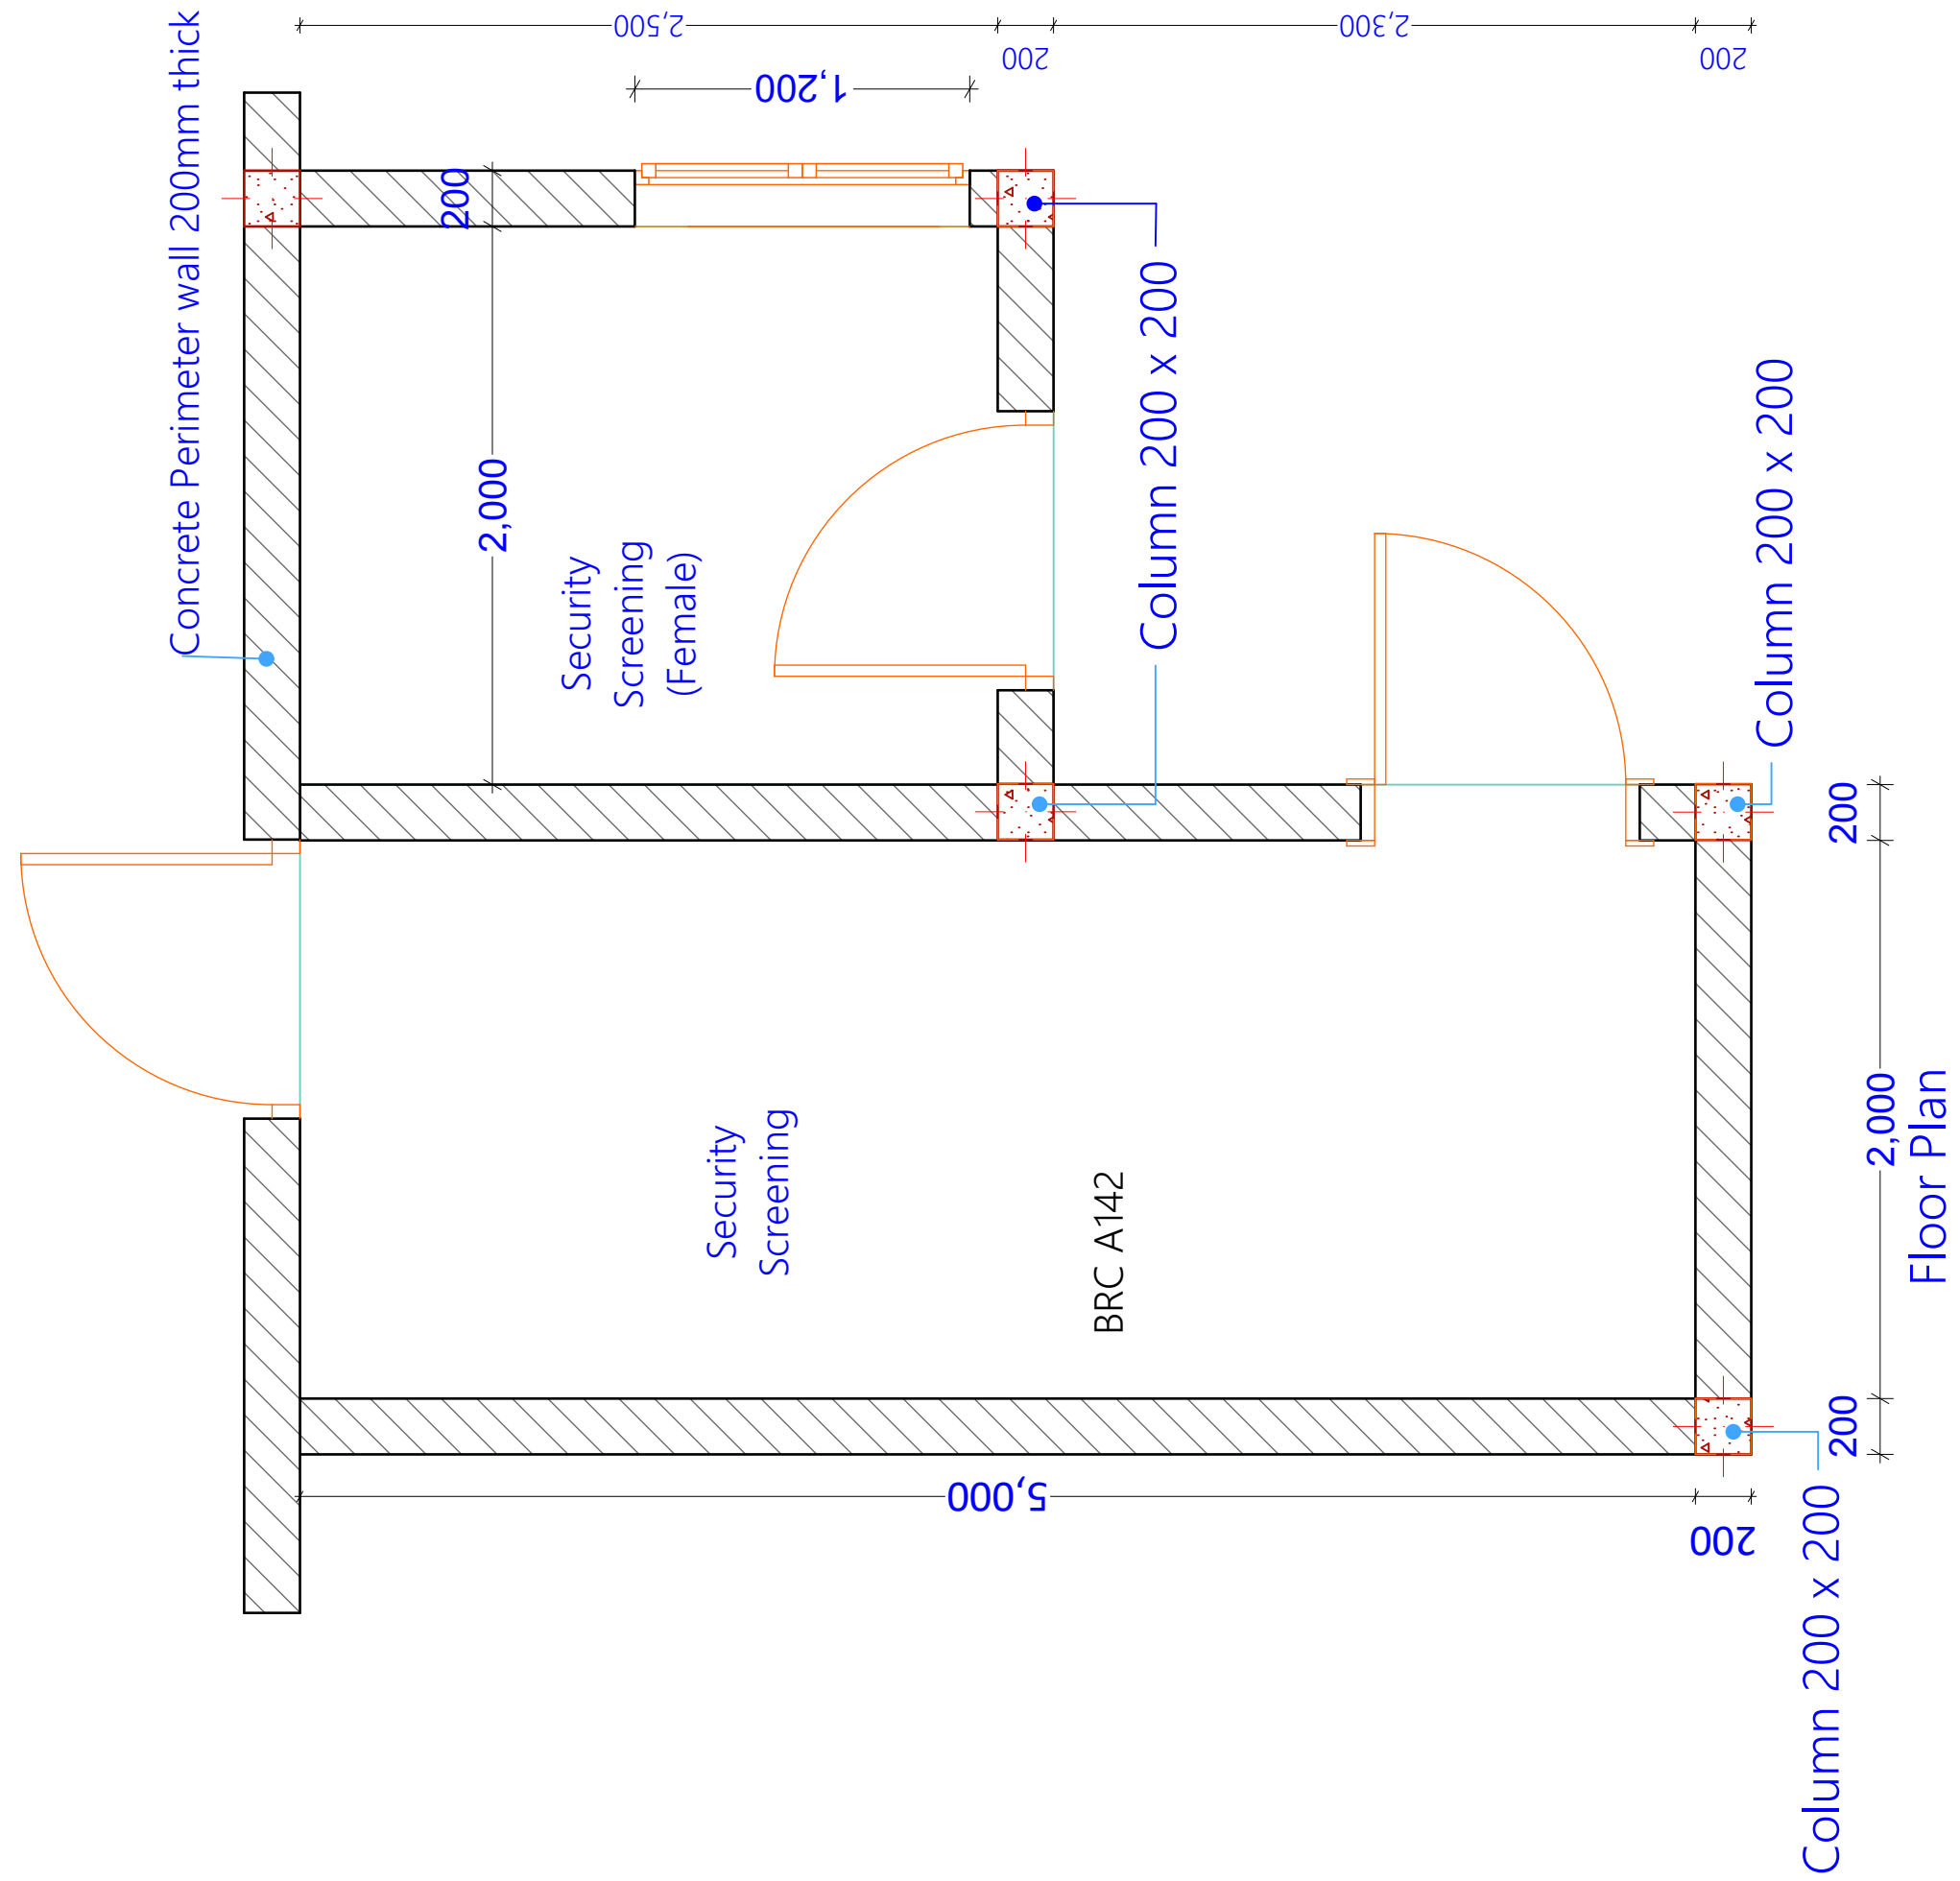


PROJECT TITLE:	DONOR:	DRAWING TITLE:	Project No.	Sheet No. 36/43	<div>CONCERN worldwide</div> <div>ENDING EXTREME POVERTY WHATEVER IT TAKES</div> <div>Somalia</div>
Renovation of MoE premises Jubaland State, Gedo Region, Somalia	 	Screening Room: Foundation Plan REF: F_M_MOE JUBALAND	Scale: 1:100	Date: Sep 2021	
			Design: H.E.	Checked:	



PROJECT TITLE:	DONOR:	DRAWING TITLE:	Project No.	Sheet No. 37/43	<div>CONCERN worldwide</div> <div>ENDING EXTREME POVERTY WHATEVER IT TAKES</div> <div>Somalia</div>
Renovation of MoE premises Jubaland State, Gedo Region, Somalia	 	Screening Room: Floor Plan REF: F_M_MOE JUBALAND	Scale: 1:100	Date: Sep 2021	
			Design: H.E.	Checked:	




Back Elevation
(Female Security Screening room)

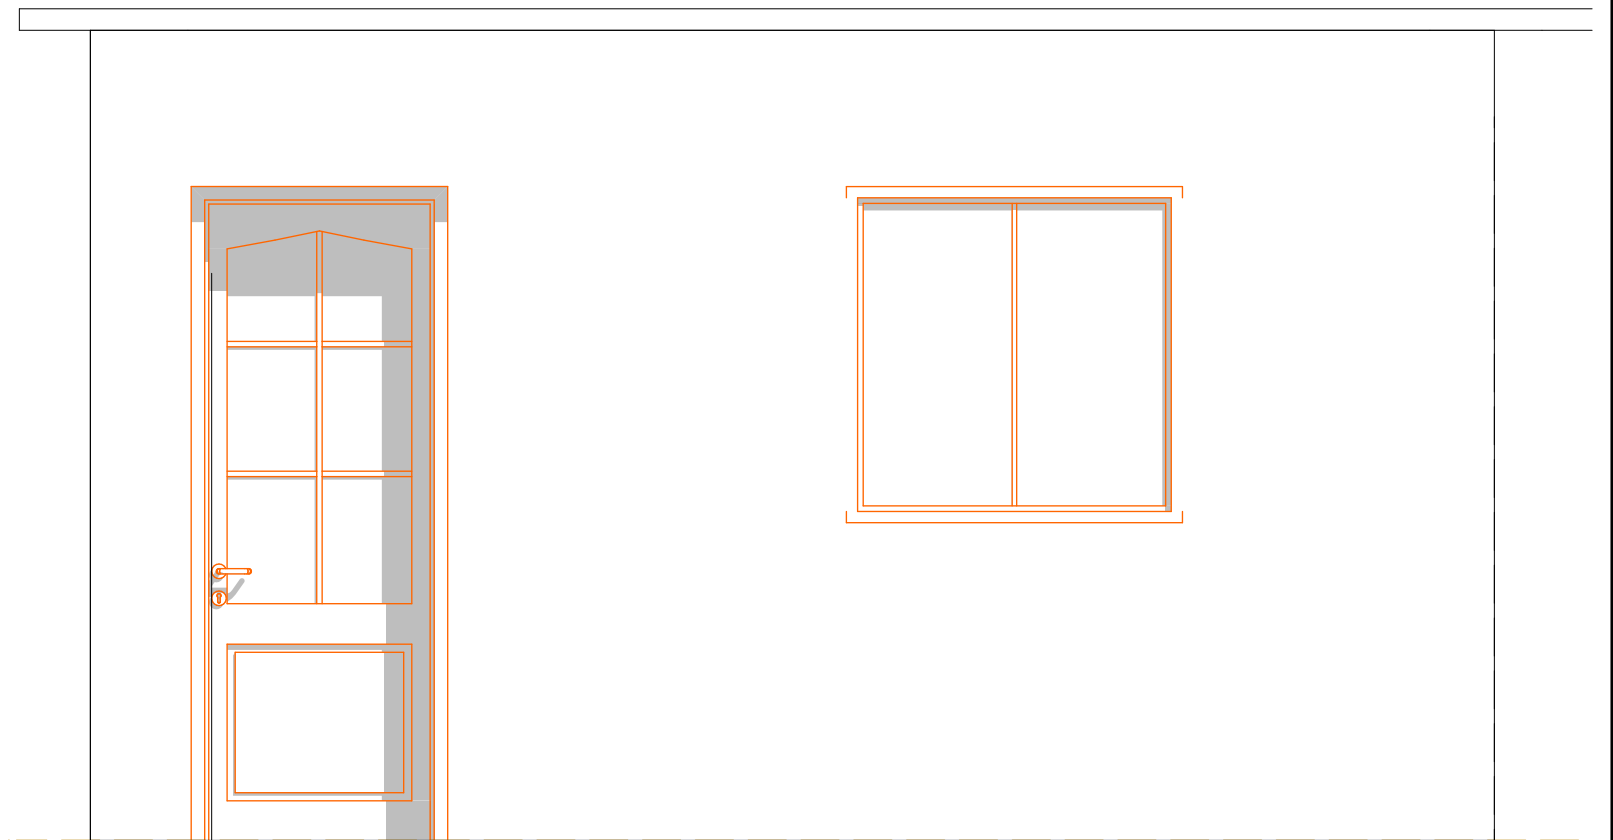


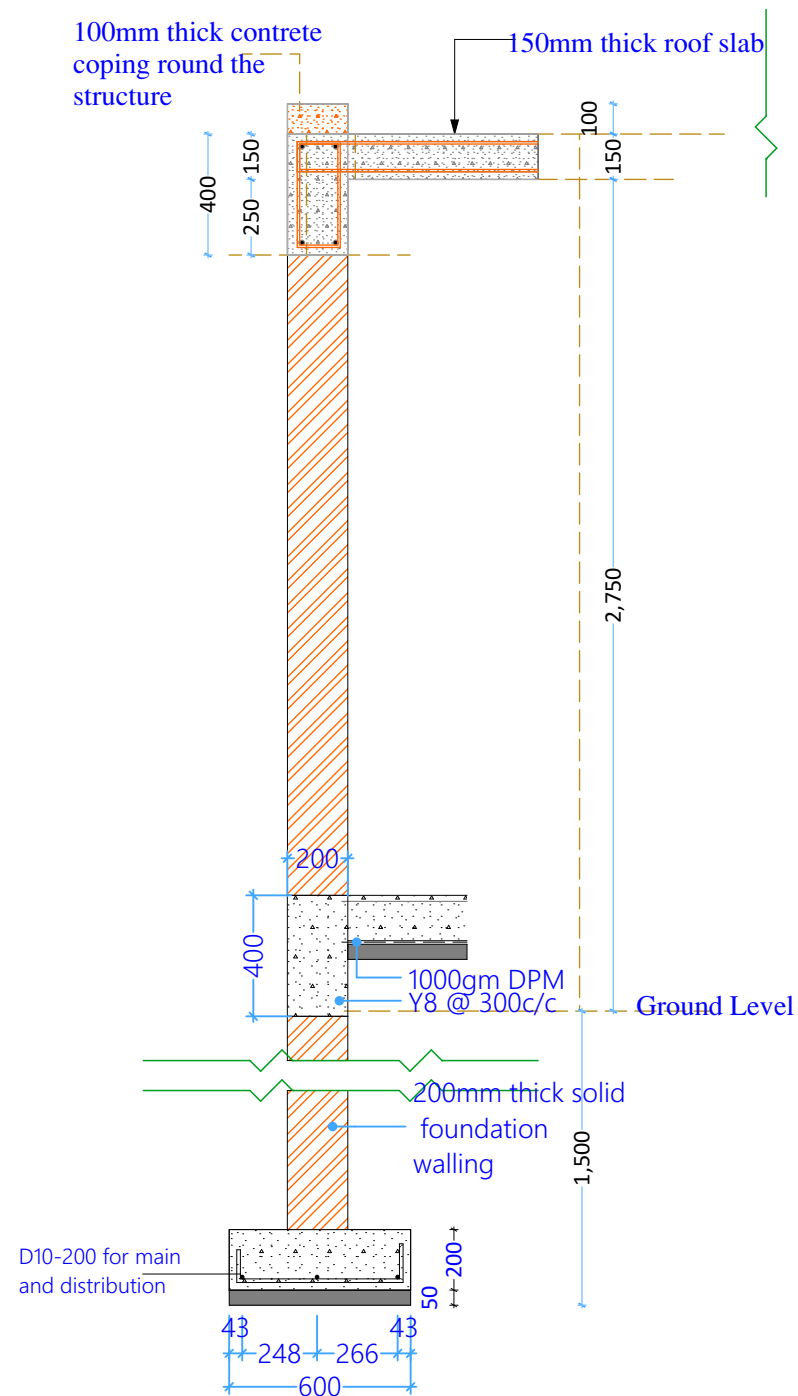
Side Elevation
(Exit from Security Screening room)

PROJECT TITLE:	DONOR:	DRAWING TITLE:	Project No.	Sheet No. 38/43	  Somalia
Renovation of MoE premises Jubaland State, Gedo Region, Somalia	 	Screening Room: Front & Back Elevation REF: F_M_MOE JUBALAND	Scale: 1:100	Date: Sep 2021	
			Design: H.E.	Checked:	

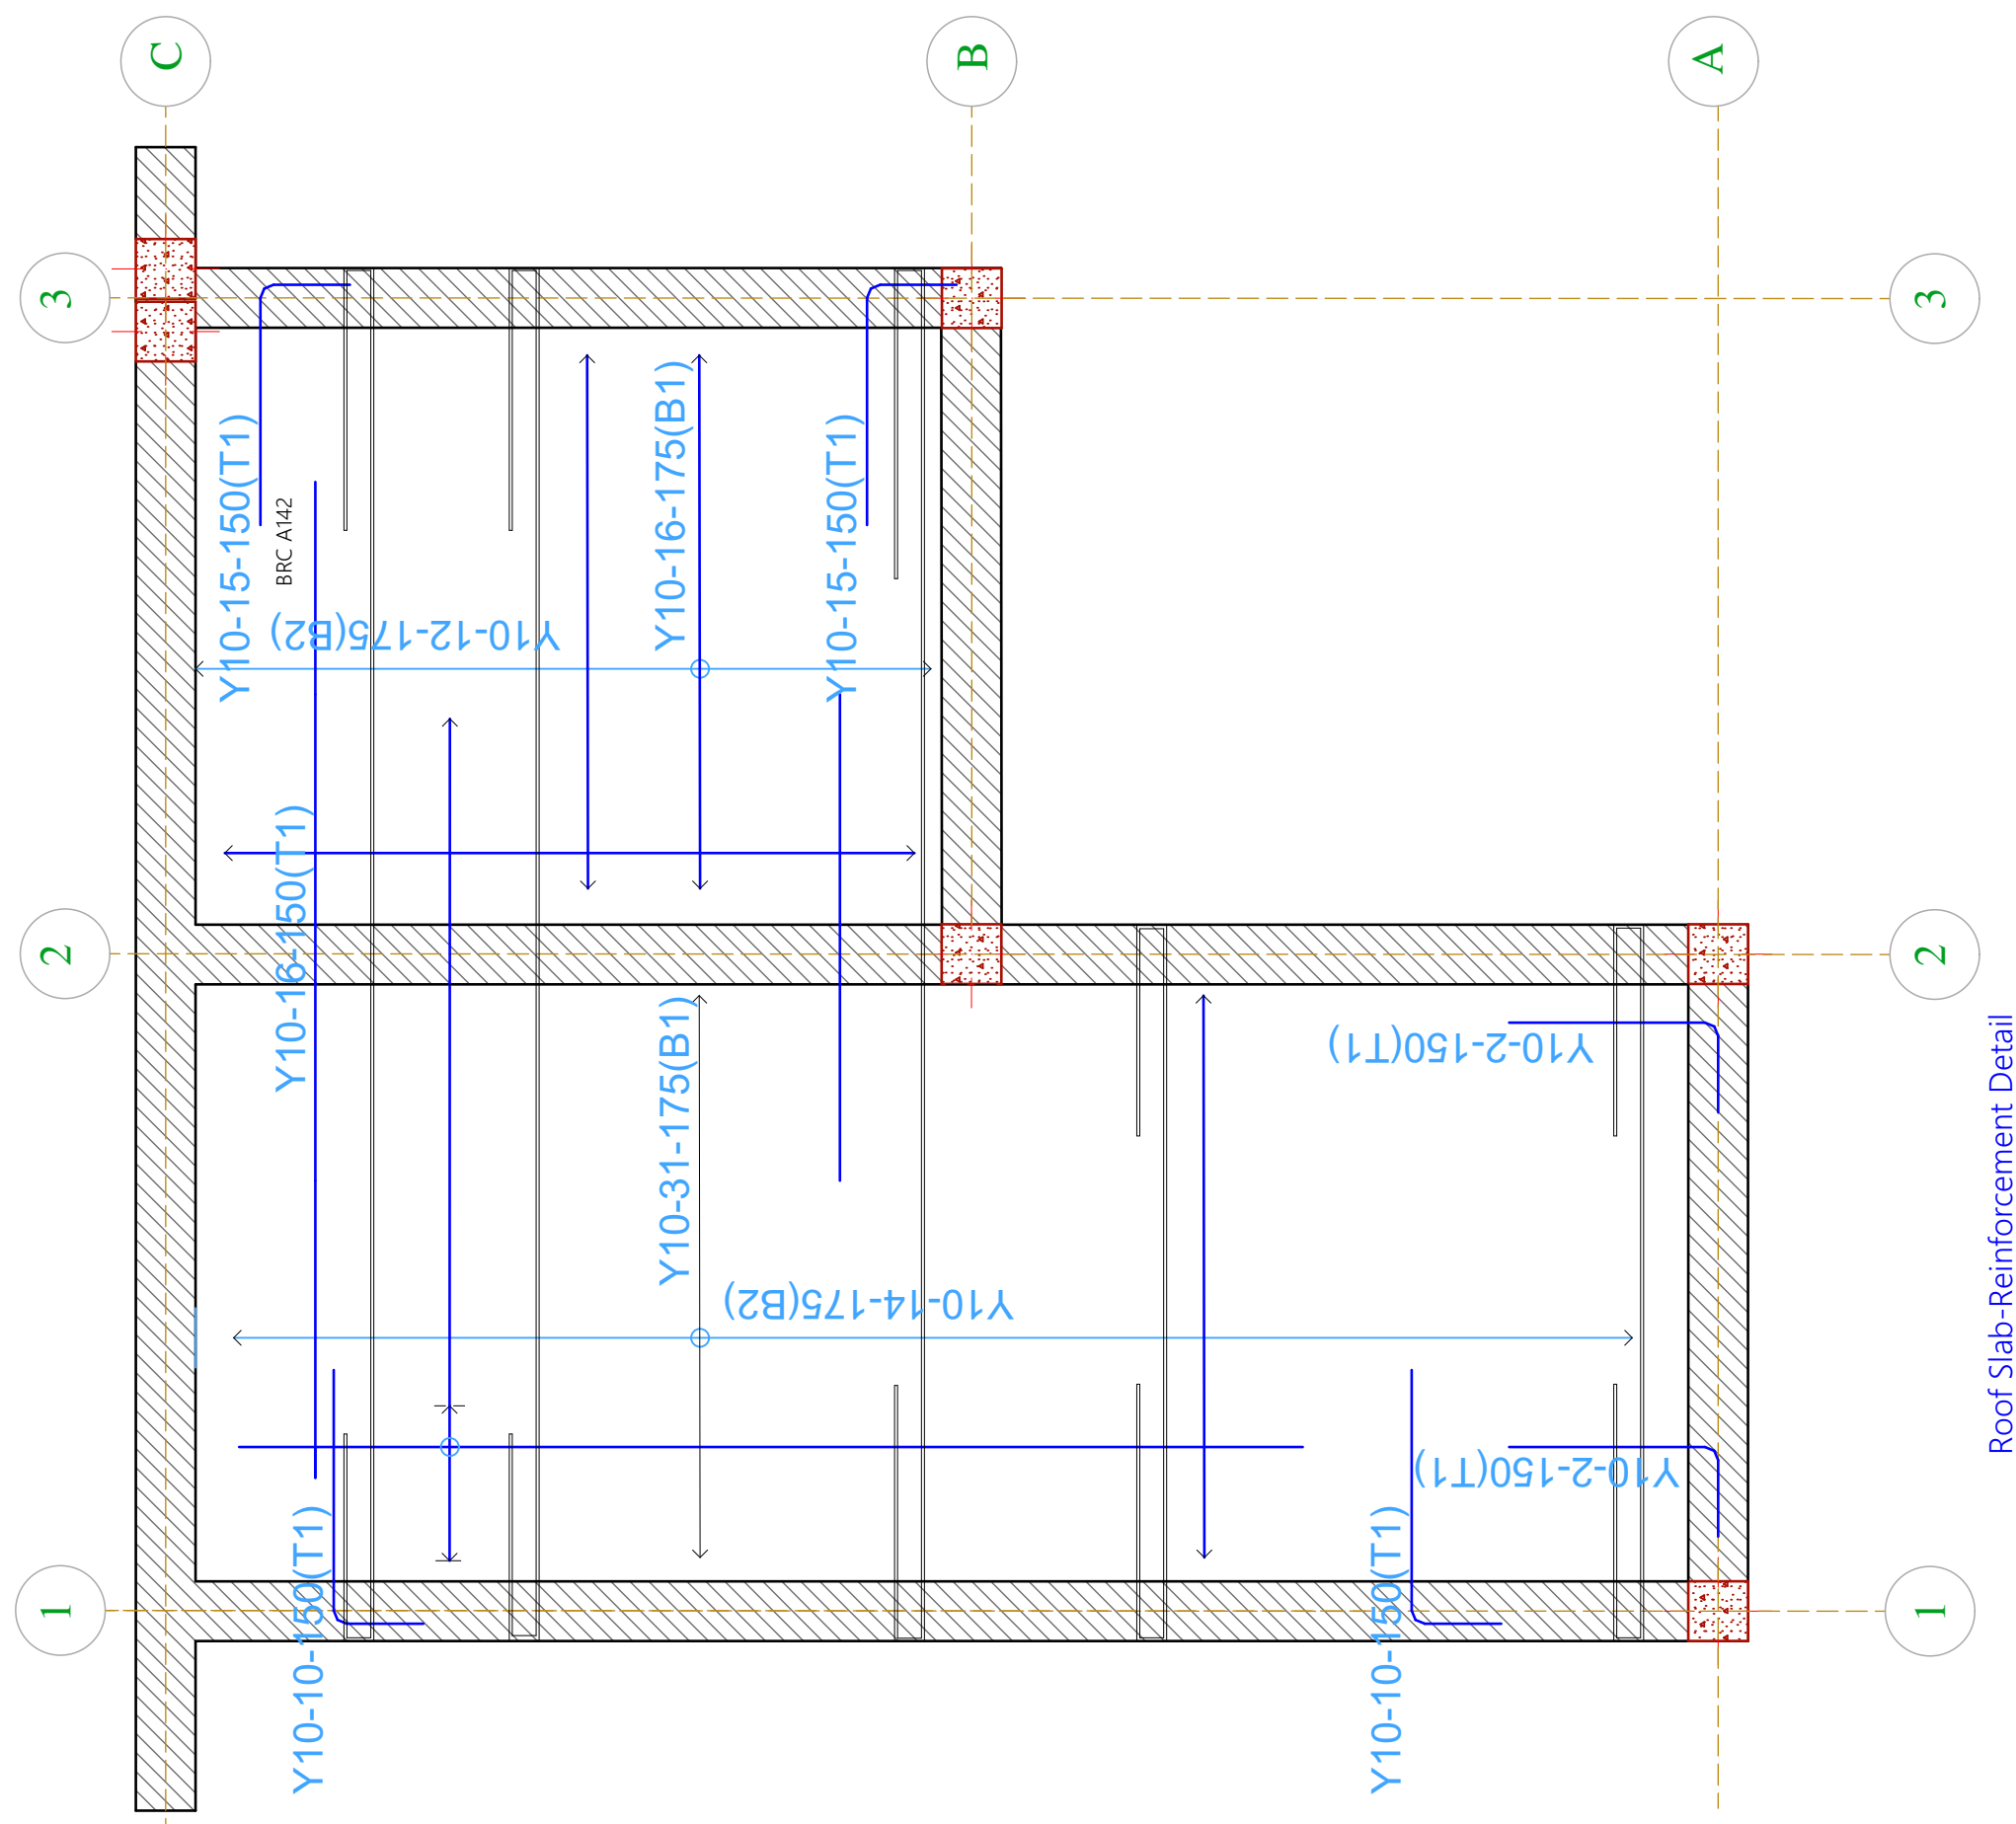


Roof Slab-Reinforcement Detail

PROJECT TITLE:	DONOR:	DRAWING TITLE:	Project No.	Sheet No. 39/43	<div><div>CONCERN worldwide</div><div>ENDING EXTREME POVERTY WHATEVER IT TAKES</div><div>Somalia</div></div>
Renovation of MoE premises Jubaland State, Gedo Region, Somalia	 	Screening Room: Roof Slab Rebar Detail REF: F_M_MOE JUBALAND	Scale: 1:100	Date: Sep 2021	
			Design: H.E.	Checked:	




Foundation Trench and wall - Section

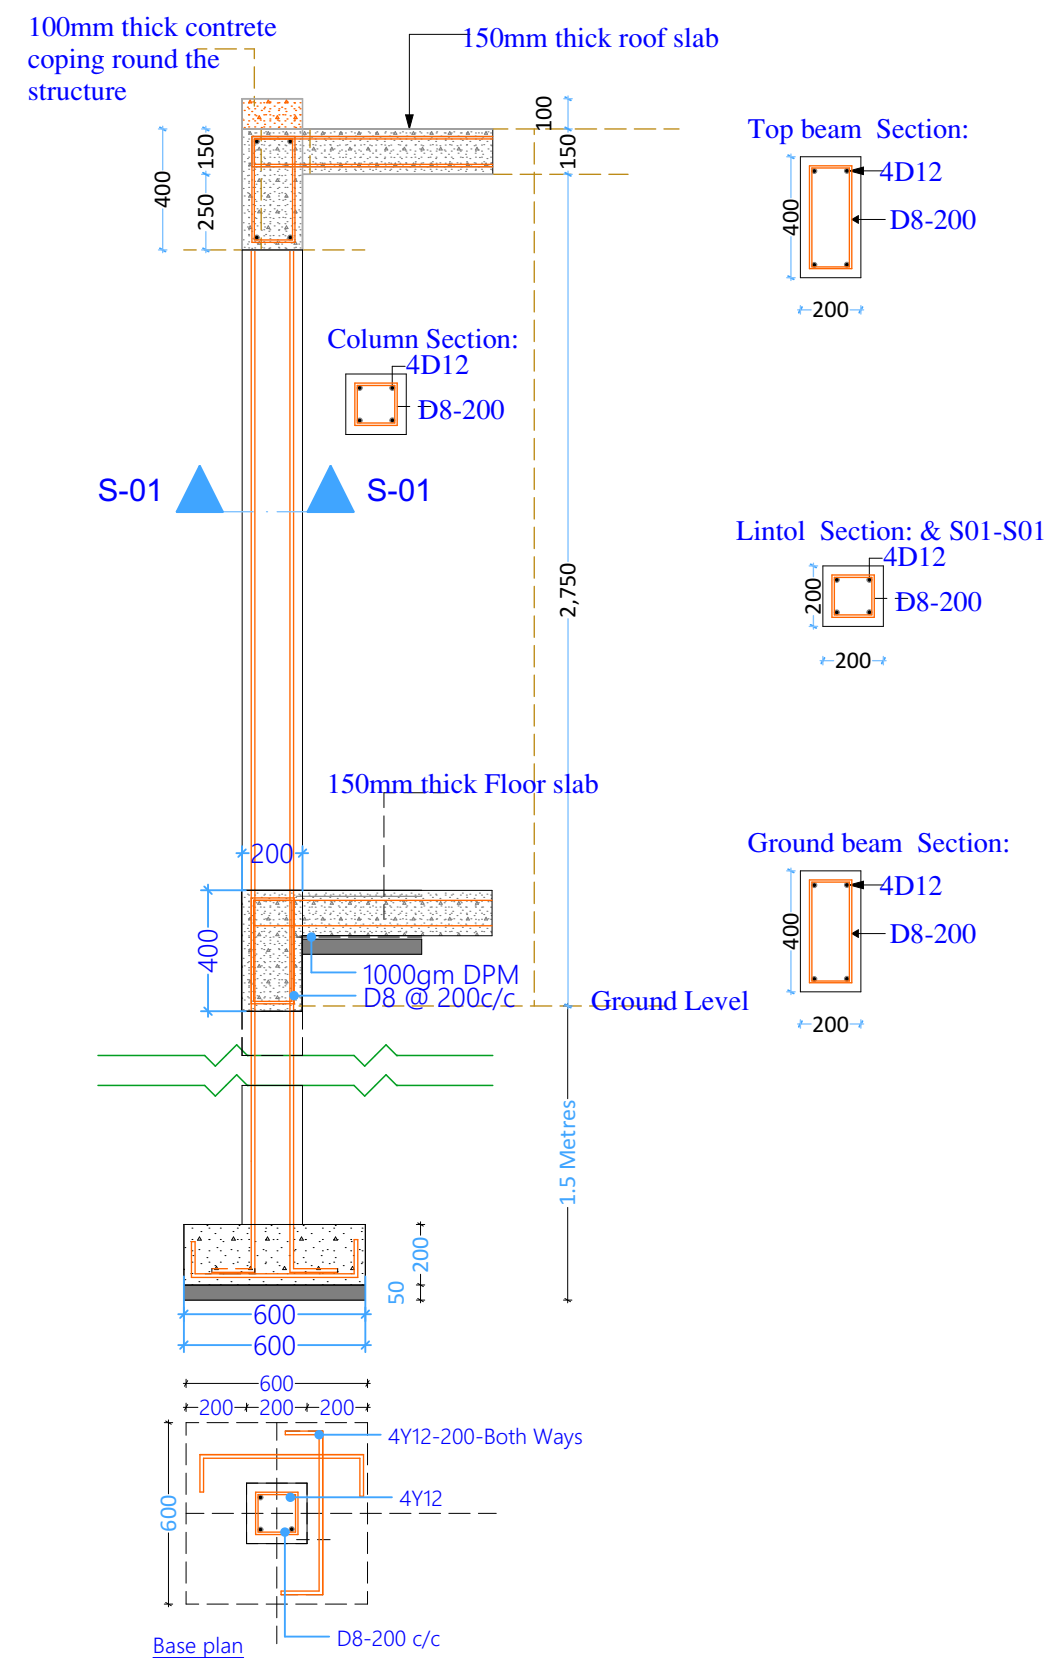




Base plan

PROJECT TITLE:	DONOR:	DRAWING TITLE:	Project No.	Sheet No. 40/43	 ENDING EXTREME POVERTY WHATEVER IT TAKES Somalia
Renovation of MoE premises Jubaland State, Gedo Region, Somalia	 	Screening Room: Foundation trench and Wall section REF: F_M_MOE JUBALAND	Scale: 1:100	Date: Sep 2021	
			Design: H.E.	Checked:	

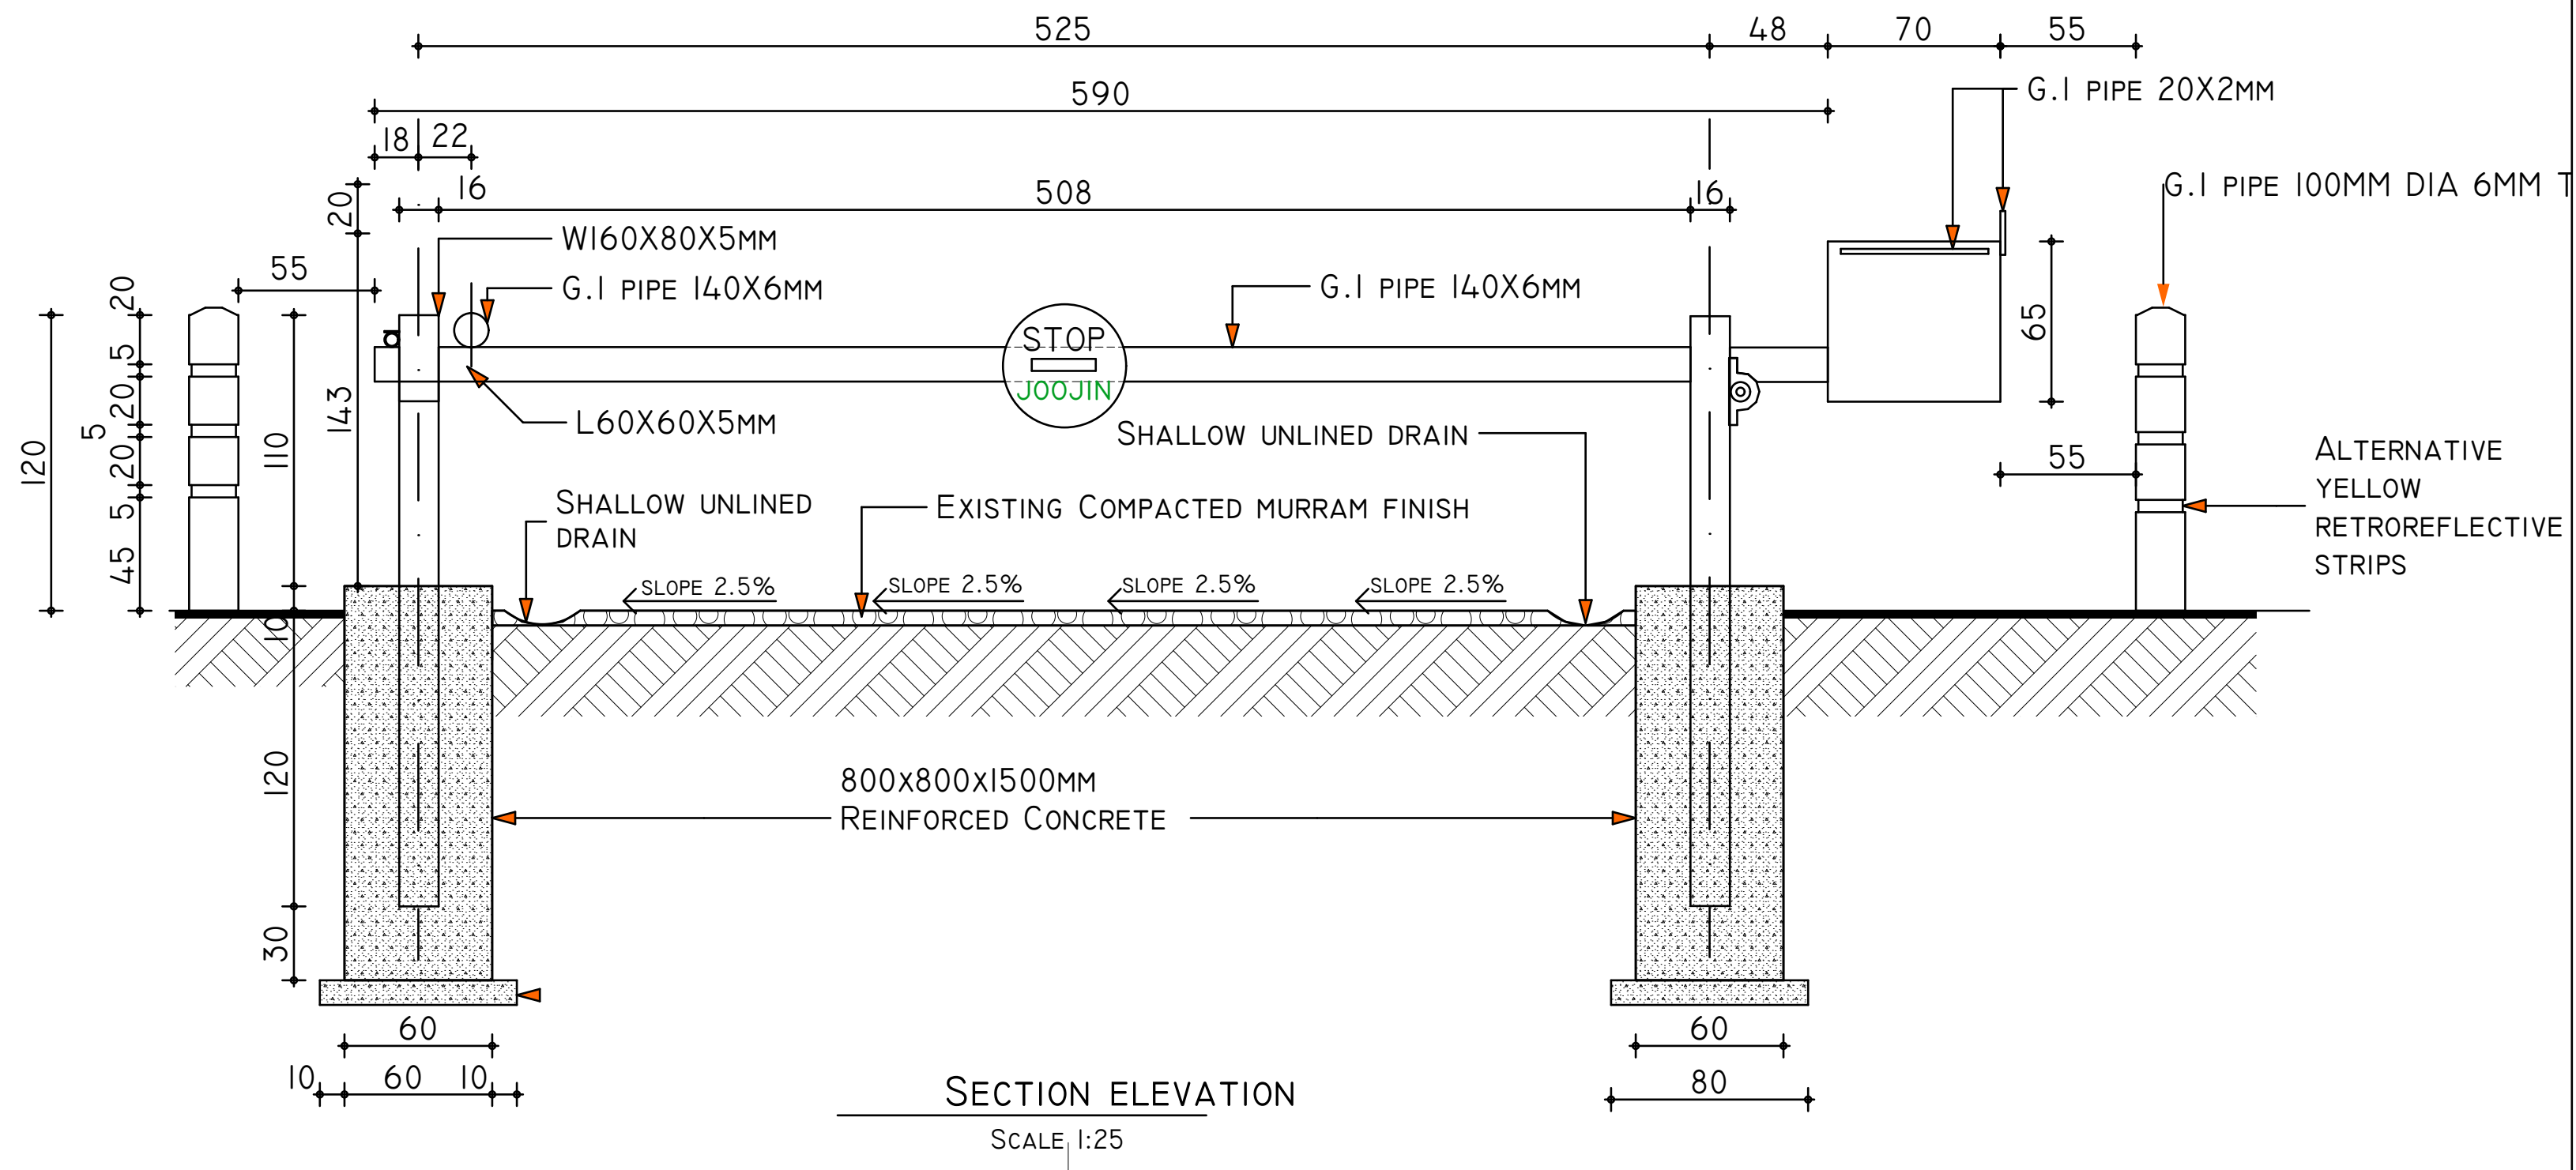

PROJECT TITLE:	DONOR:	DRAWING TITLE:	Project No.	Sheet No. 41/43	 ENDING EXTREME POVERTY WHATEVER IT TAKES Somalia
Renovation of MoE premises Jubaland State, Gedo Region, Somalia	 	Boom Gate: Section	Scale: 1:100	Date: Sep 2021	
		REF: F_M_MOE JUBALAND	Design: H.E.	Checked:	

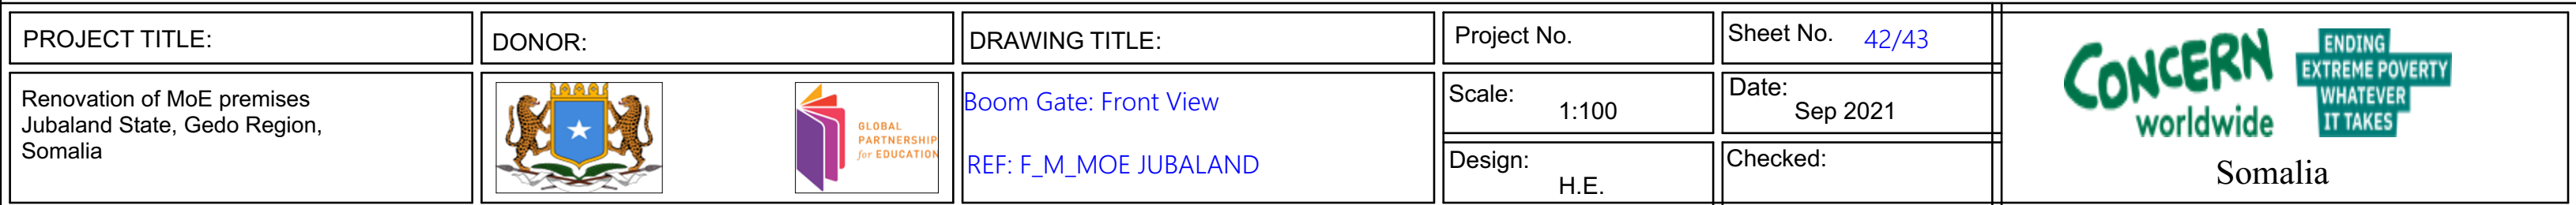

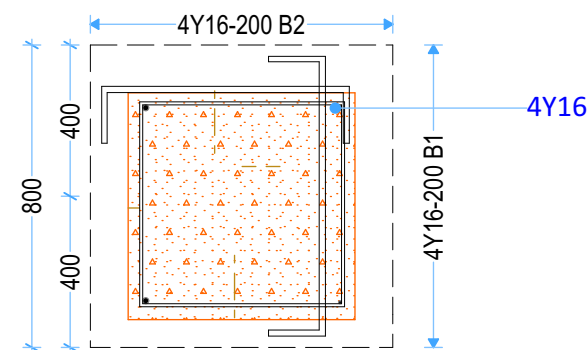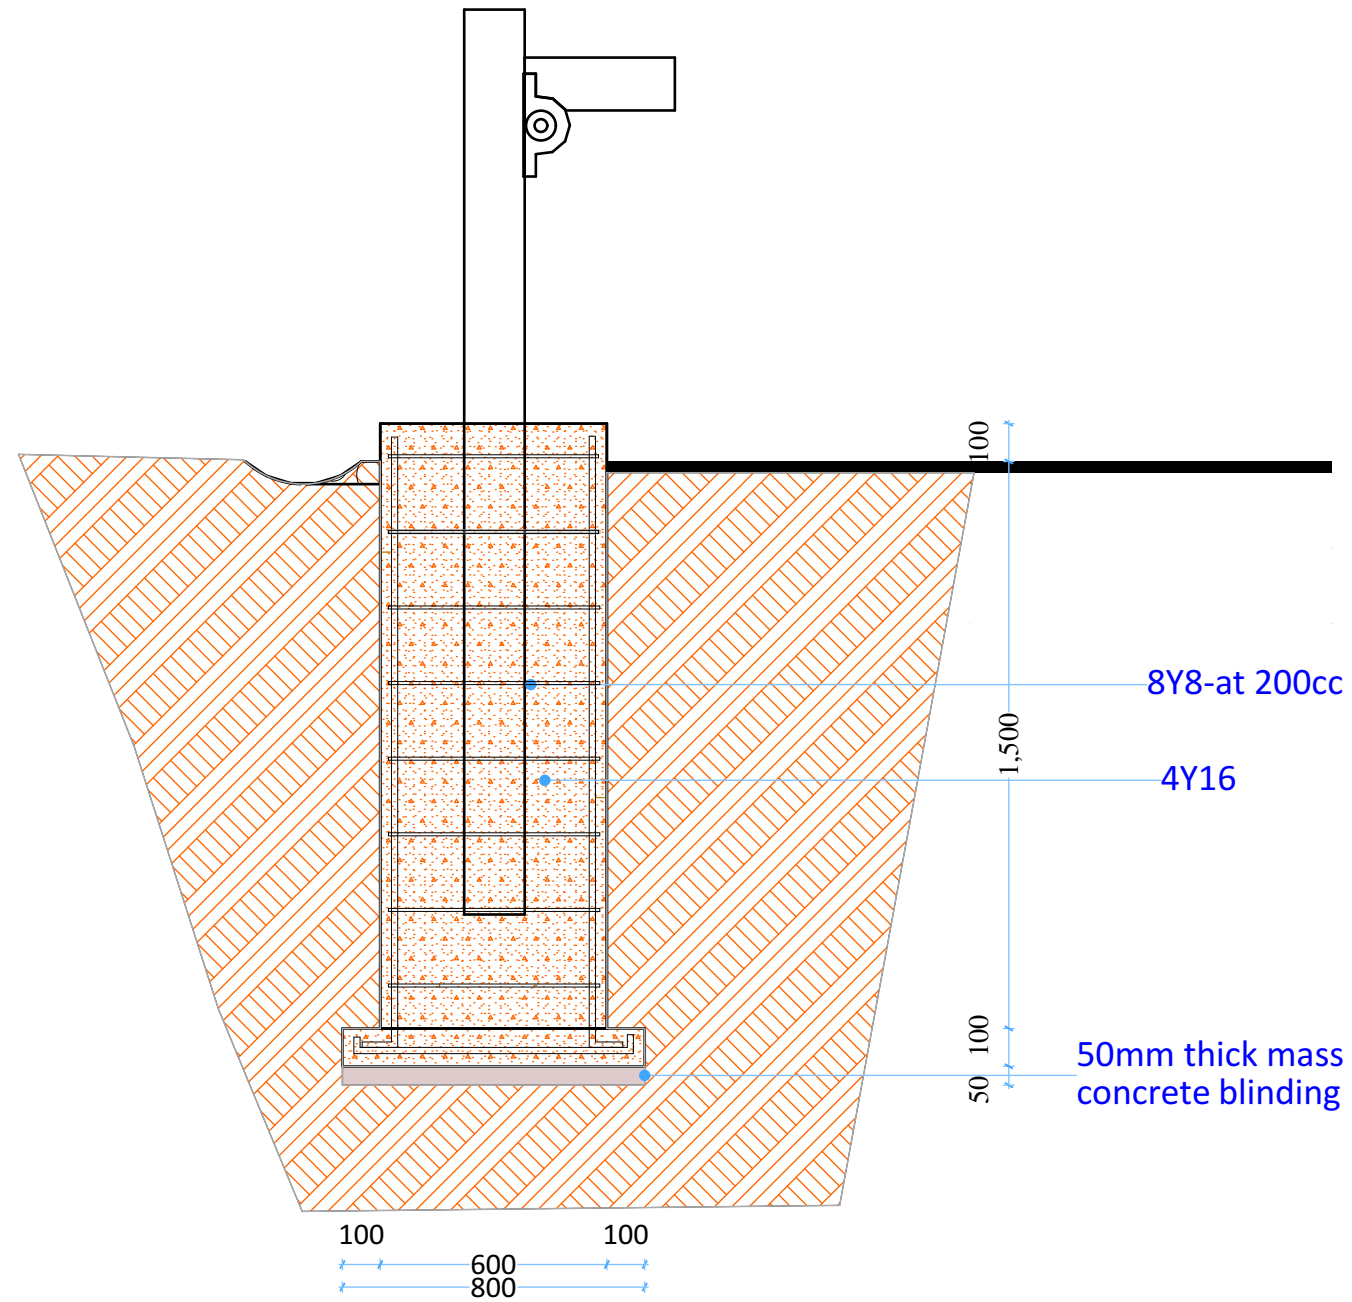

PROJECT TITLE:

Renovation of MoE premises
Jubaland State, Gedo Region,
Somalia

DONOR:



DRAWING TITLE:

Boom Gate: Footing Details
REF: F_M_MOE JUBALAND

Project No.

Scale: 1:100

Design: H.E.

Sheet No. 43/43

Date: Sep 2021

Checked:



Somalia