













PROJECT TITLE:	DONOR:	DRAWING TITLE:	Project No.	Sheet No. 1/10	<div>CONCERN worldwide</div> <div>ENDING EXTREME POVERTY WHATEVER IT TAKES</div> <div>Somalia</div>
Renovation JLS_TTI Security Enhancement. Jubaland State, Gedo Region, Somalia	 	Security Wall: Expansion Join elevation REF: N_JLS_TTI-Security Enhancement	Scale: 1:100	Date: Sep 2021	
			Design: H.E.	Checked:	

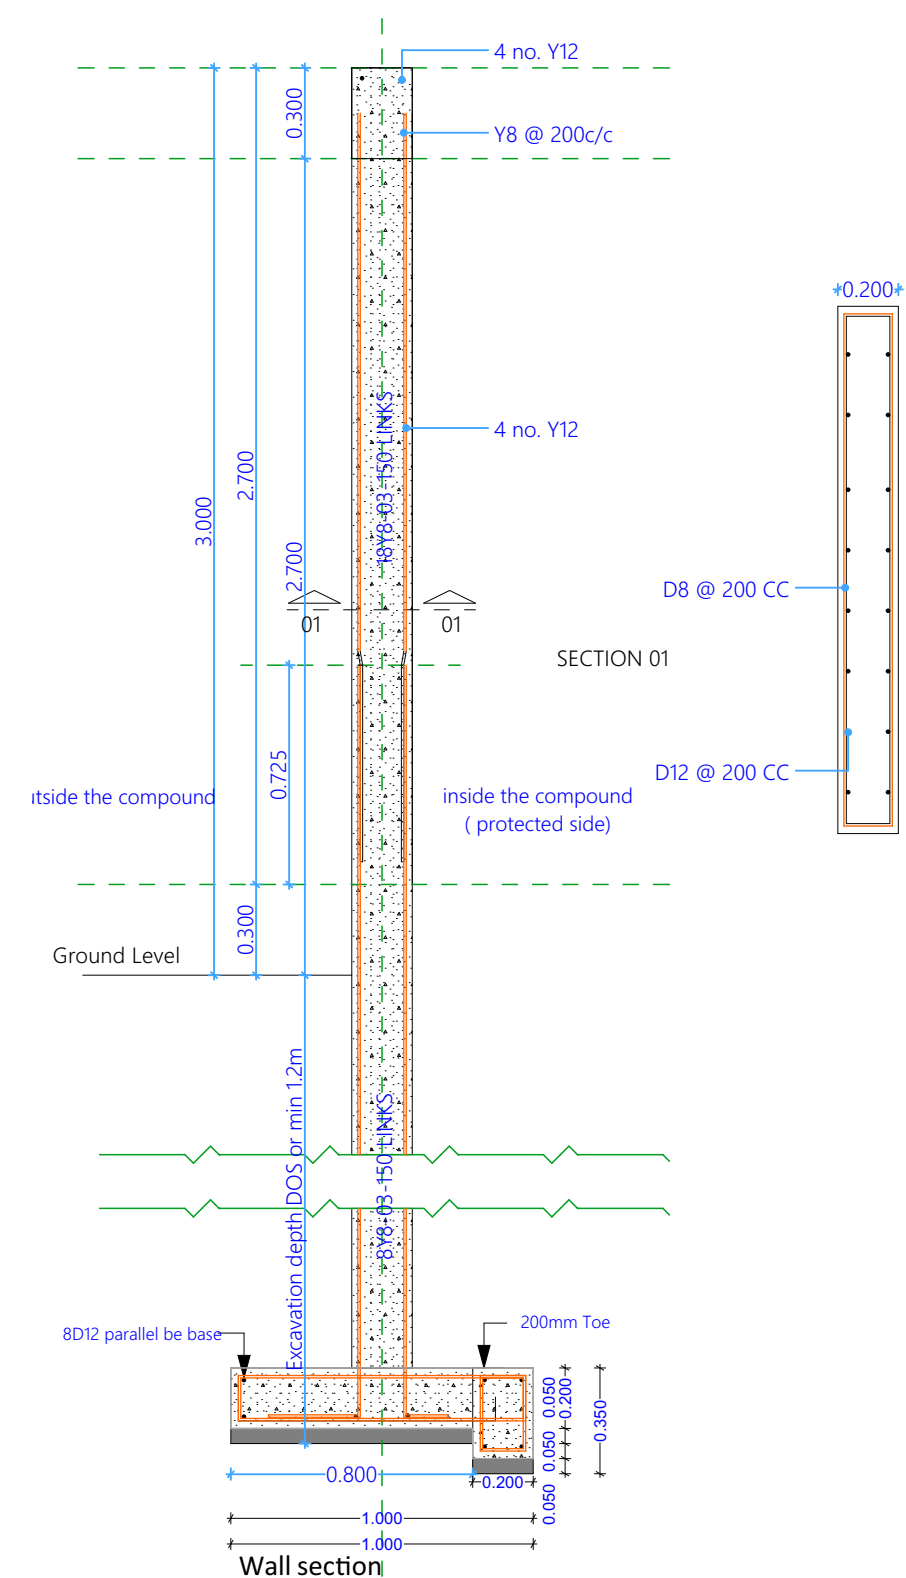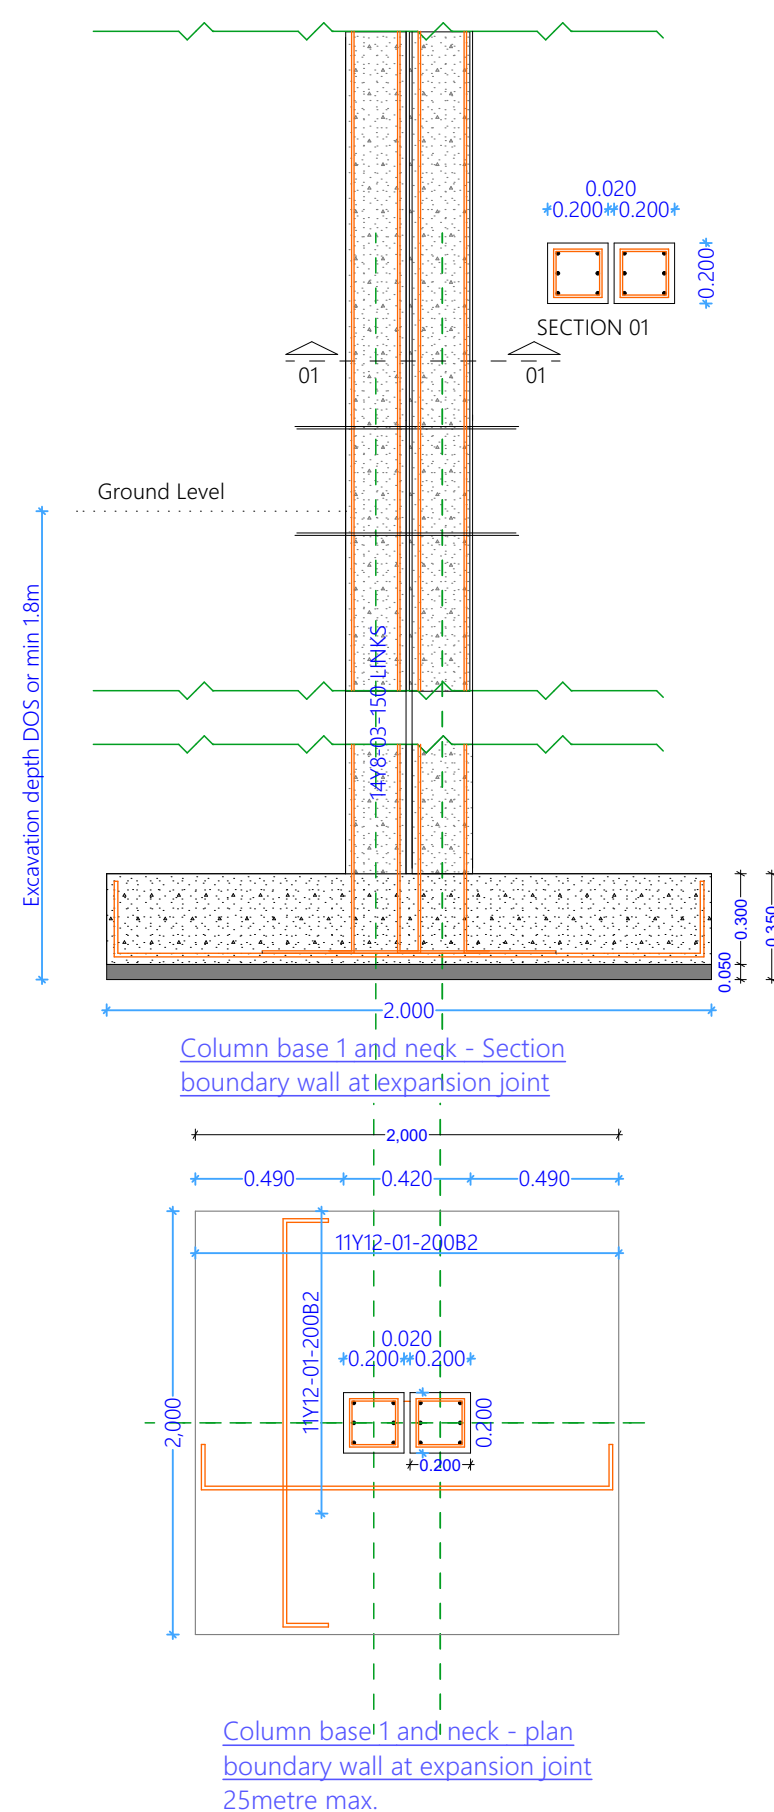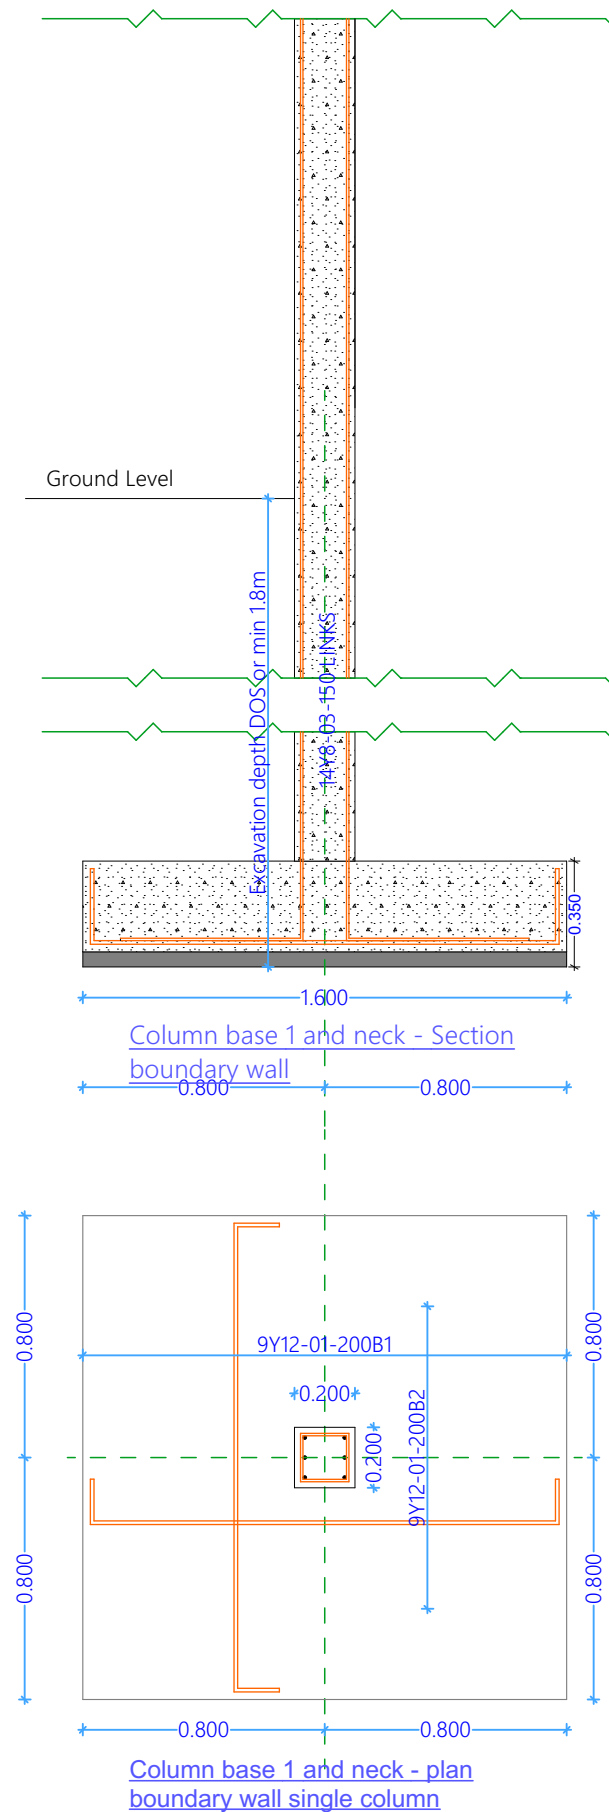

Security Wall-Structural Elements

  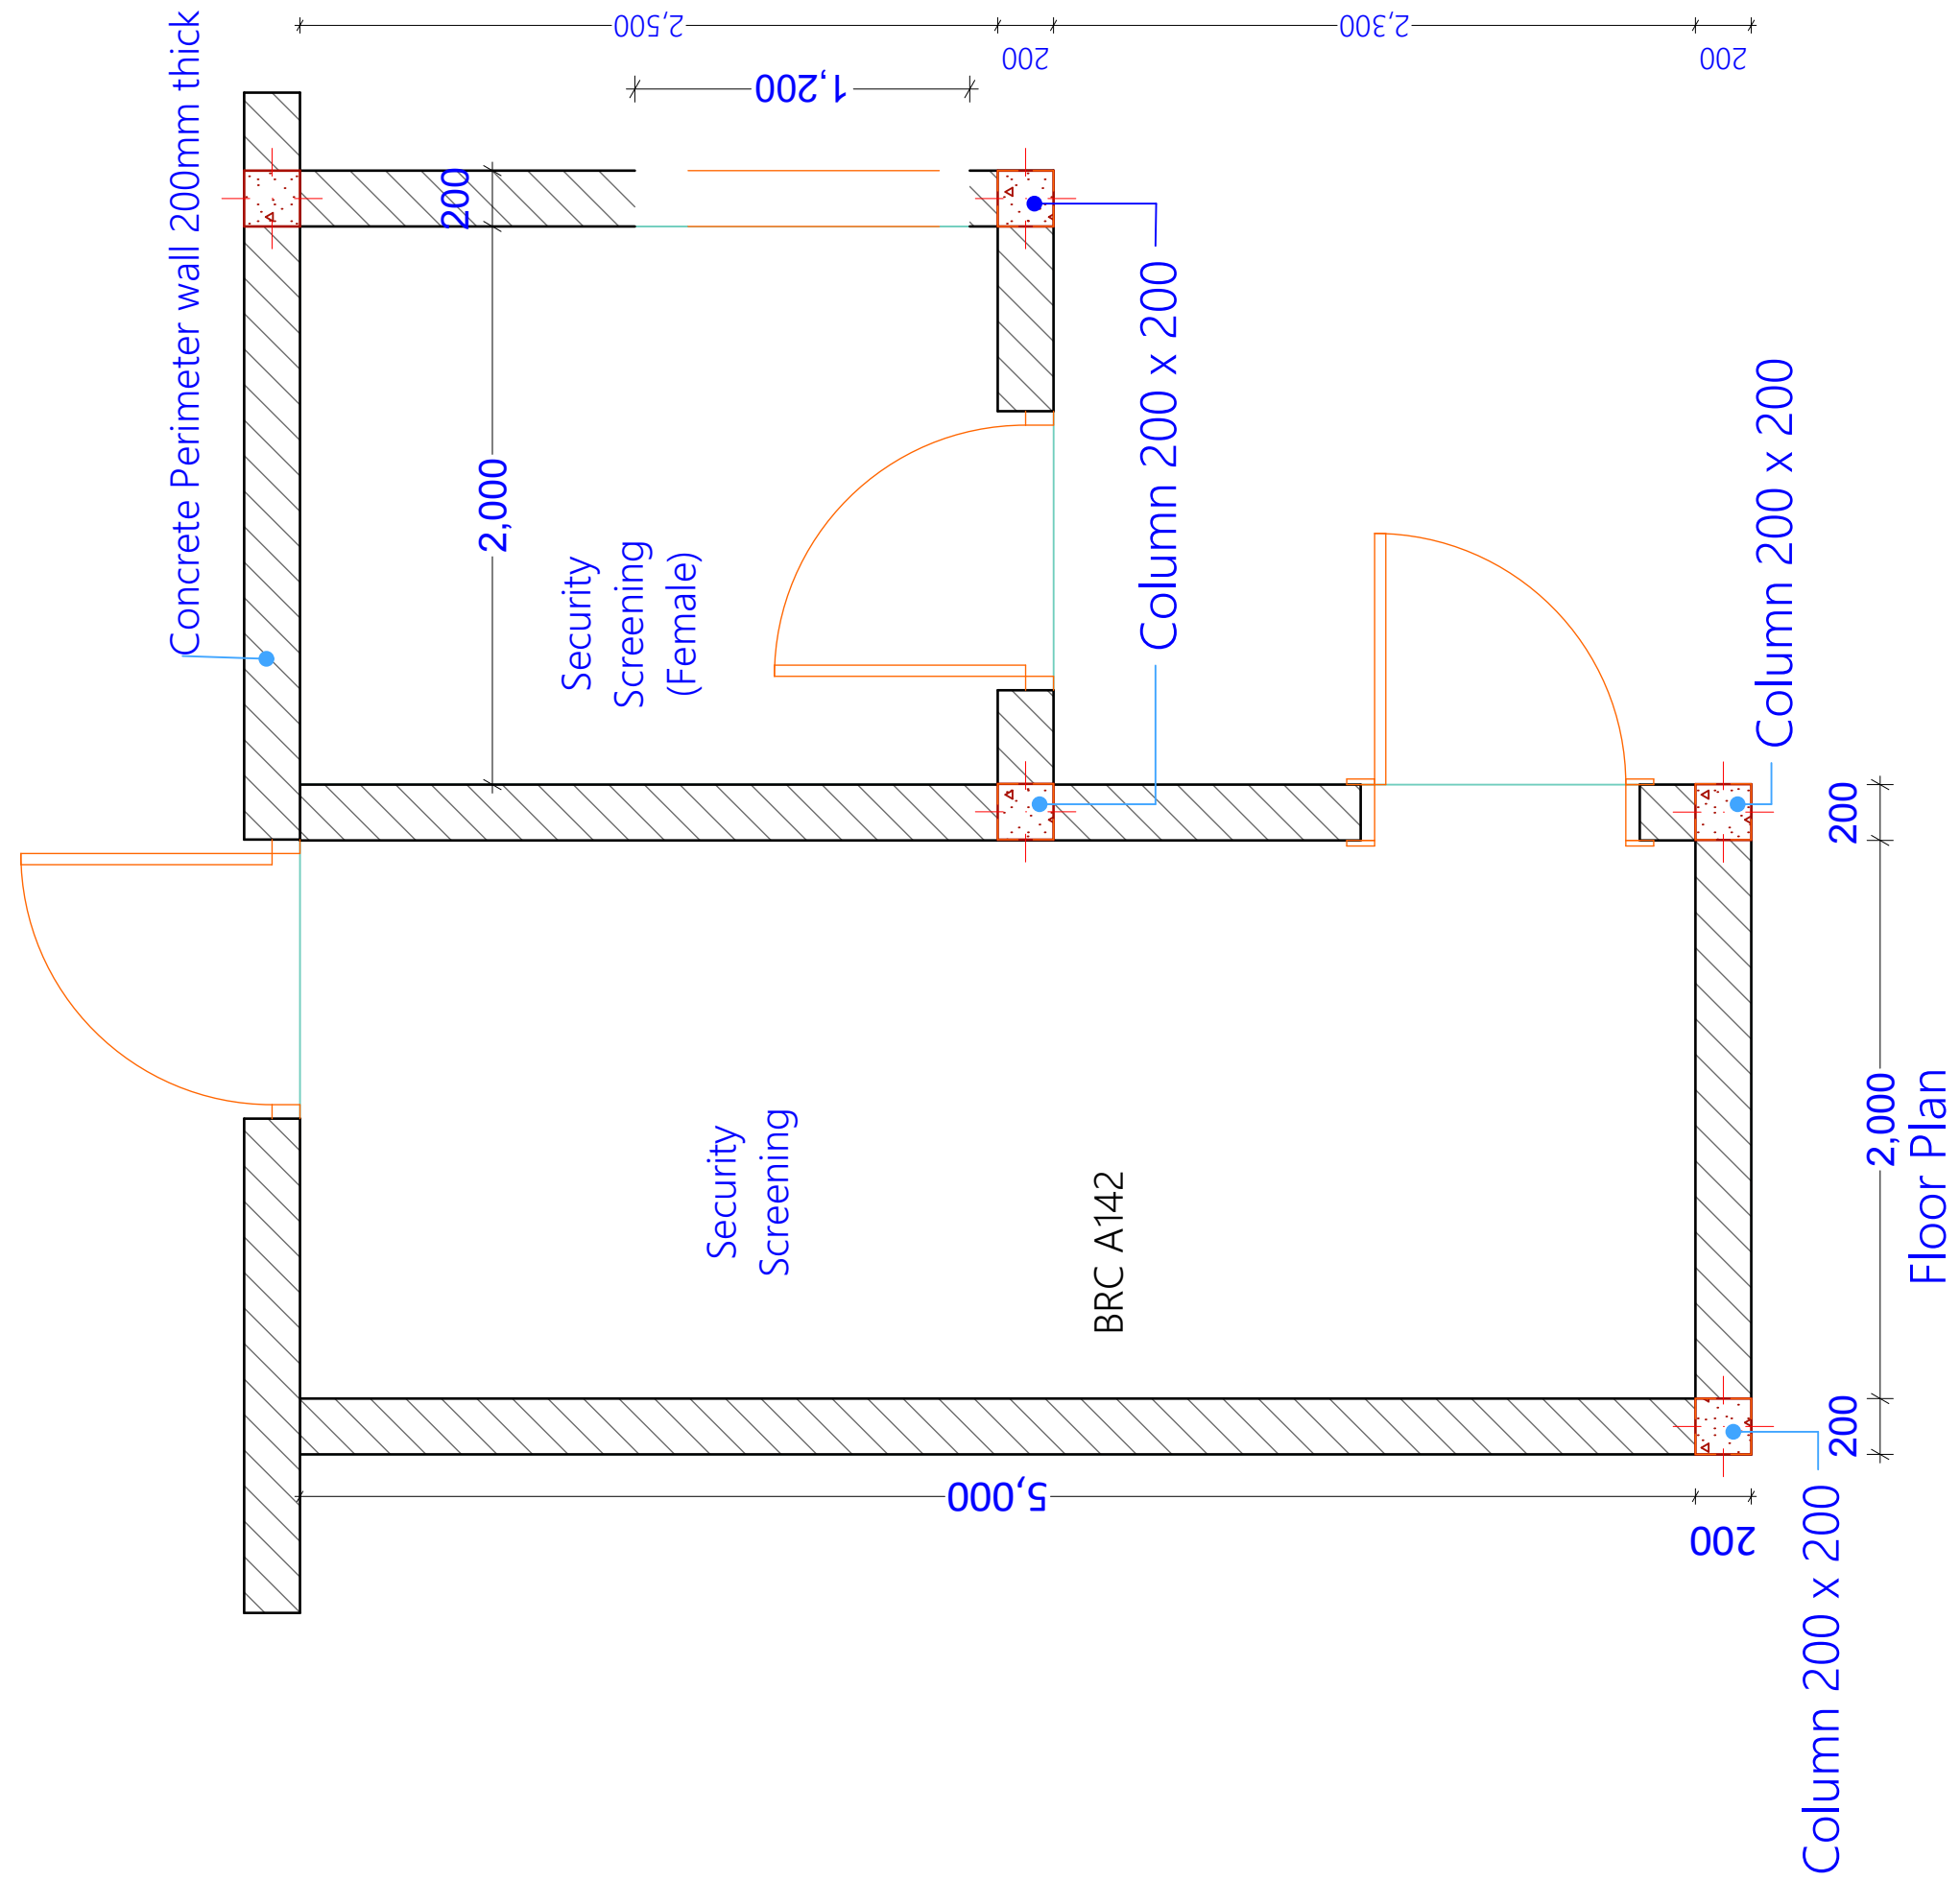
PROJECT TITLE:	DONOR:	DRAWING TITLE:	Project No.	Sheet No. 2/10	  Somalia
Renovation JLS_TTI Security Enhancement. Jubaland State, Gedo Region, Somalia	 	Security Wall: Structural Details and Sections REF: N_JLS_TTI-Security Enhancement	Scale: 1:100	Date: Sep 2021	
			Design: H.E.	Checked:	







PROJECT TITLE:	DONOR:	DRAWING TITLE:	Project No.	Sheet No. 4/10	<div>CONCERN worldwide</div> <div>ENDING EXTREME POVERTY WHATEVER IT TAKES</div> <div>Somalia</div>
Renovation JLS_TTI Security Enhancement. Jubaland State, Gedo Region, Somalia	 	Screening Room: Floor Plan REF: N_JLS_TTI-Security Enhancement	Scale: 1:100	Date: Sep 2021	
			Design: H.E.	Checked:	

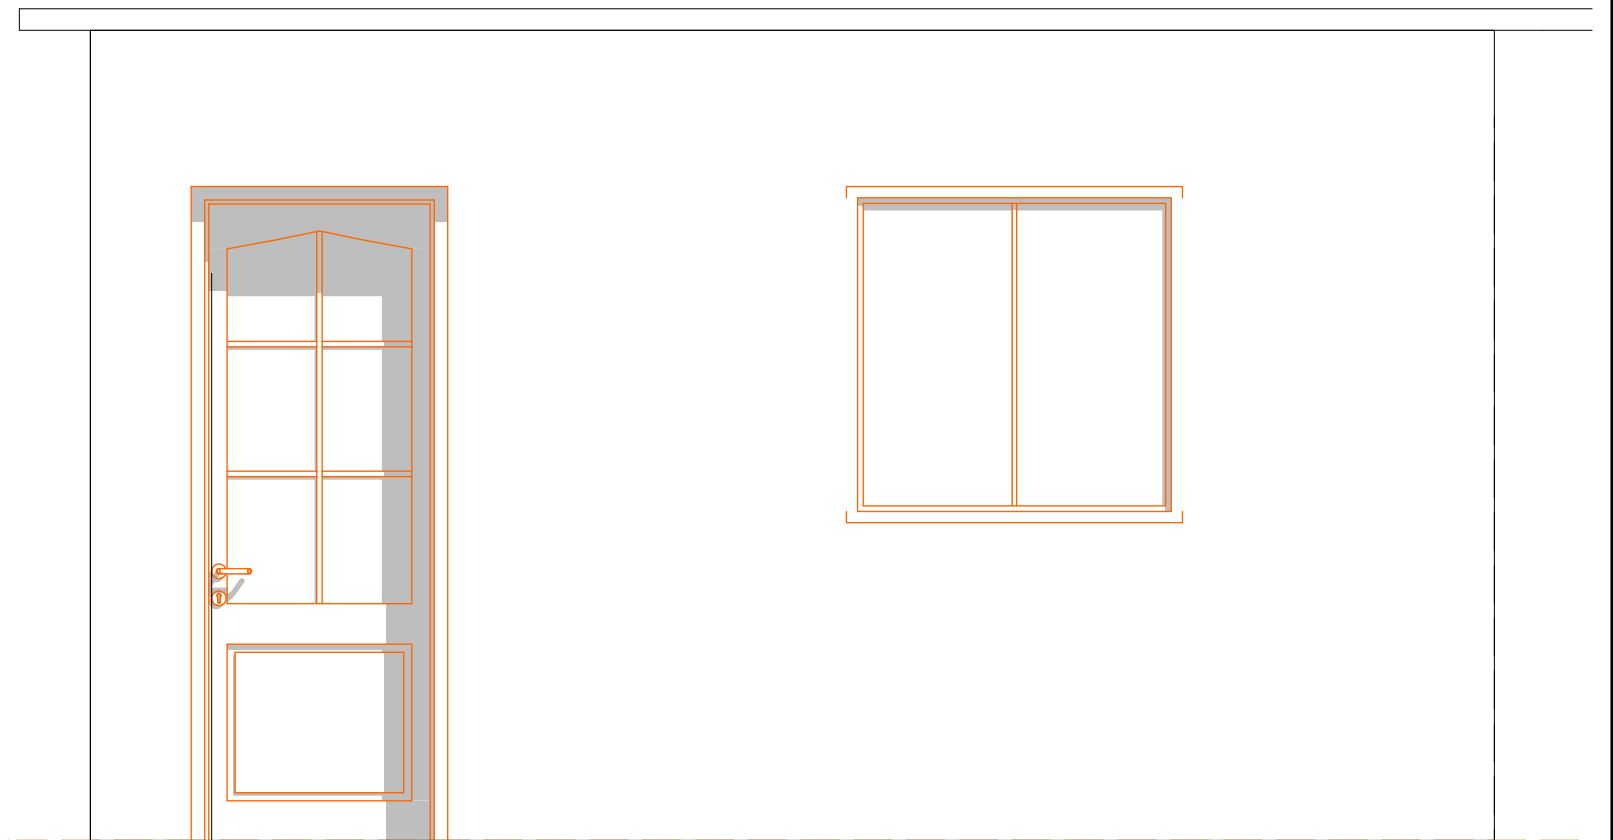


Back Elevation
(Female Security Screening room)






Side Elevation
(Exit from Security Screening room)

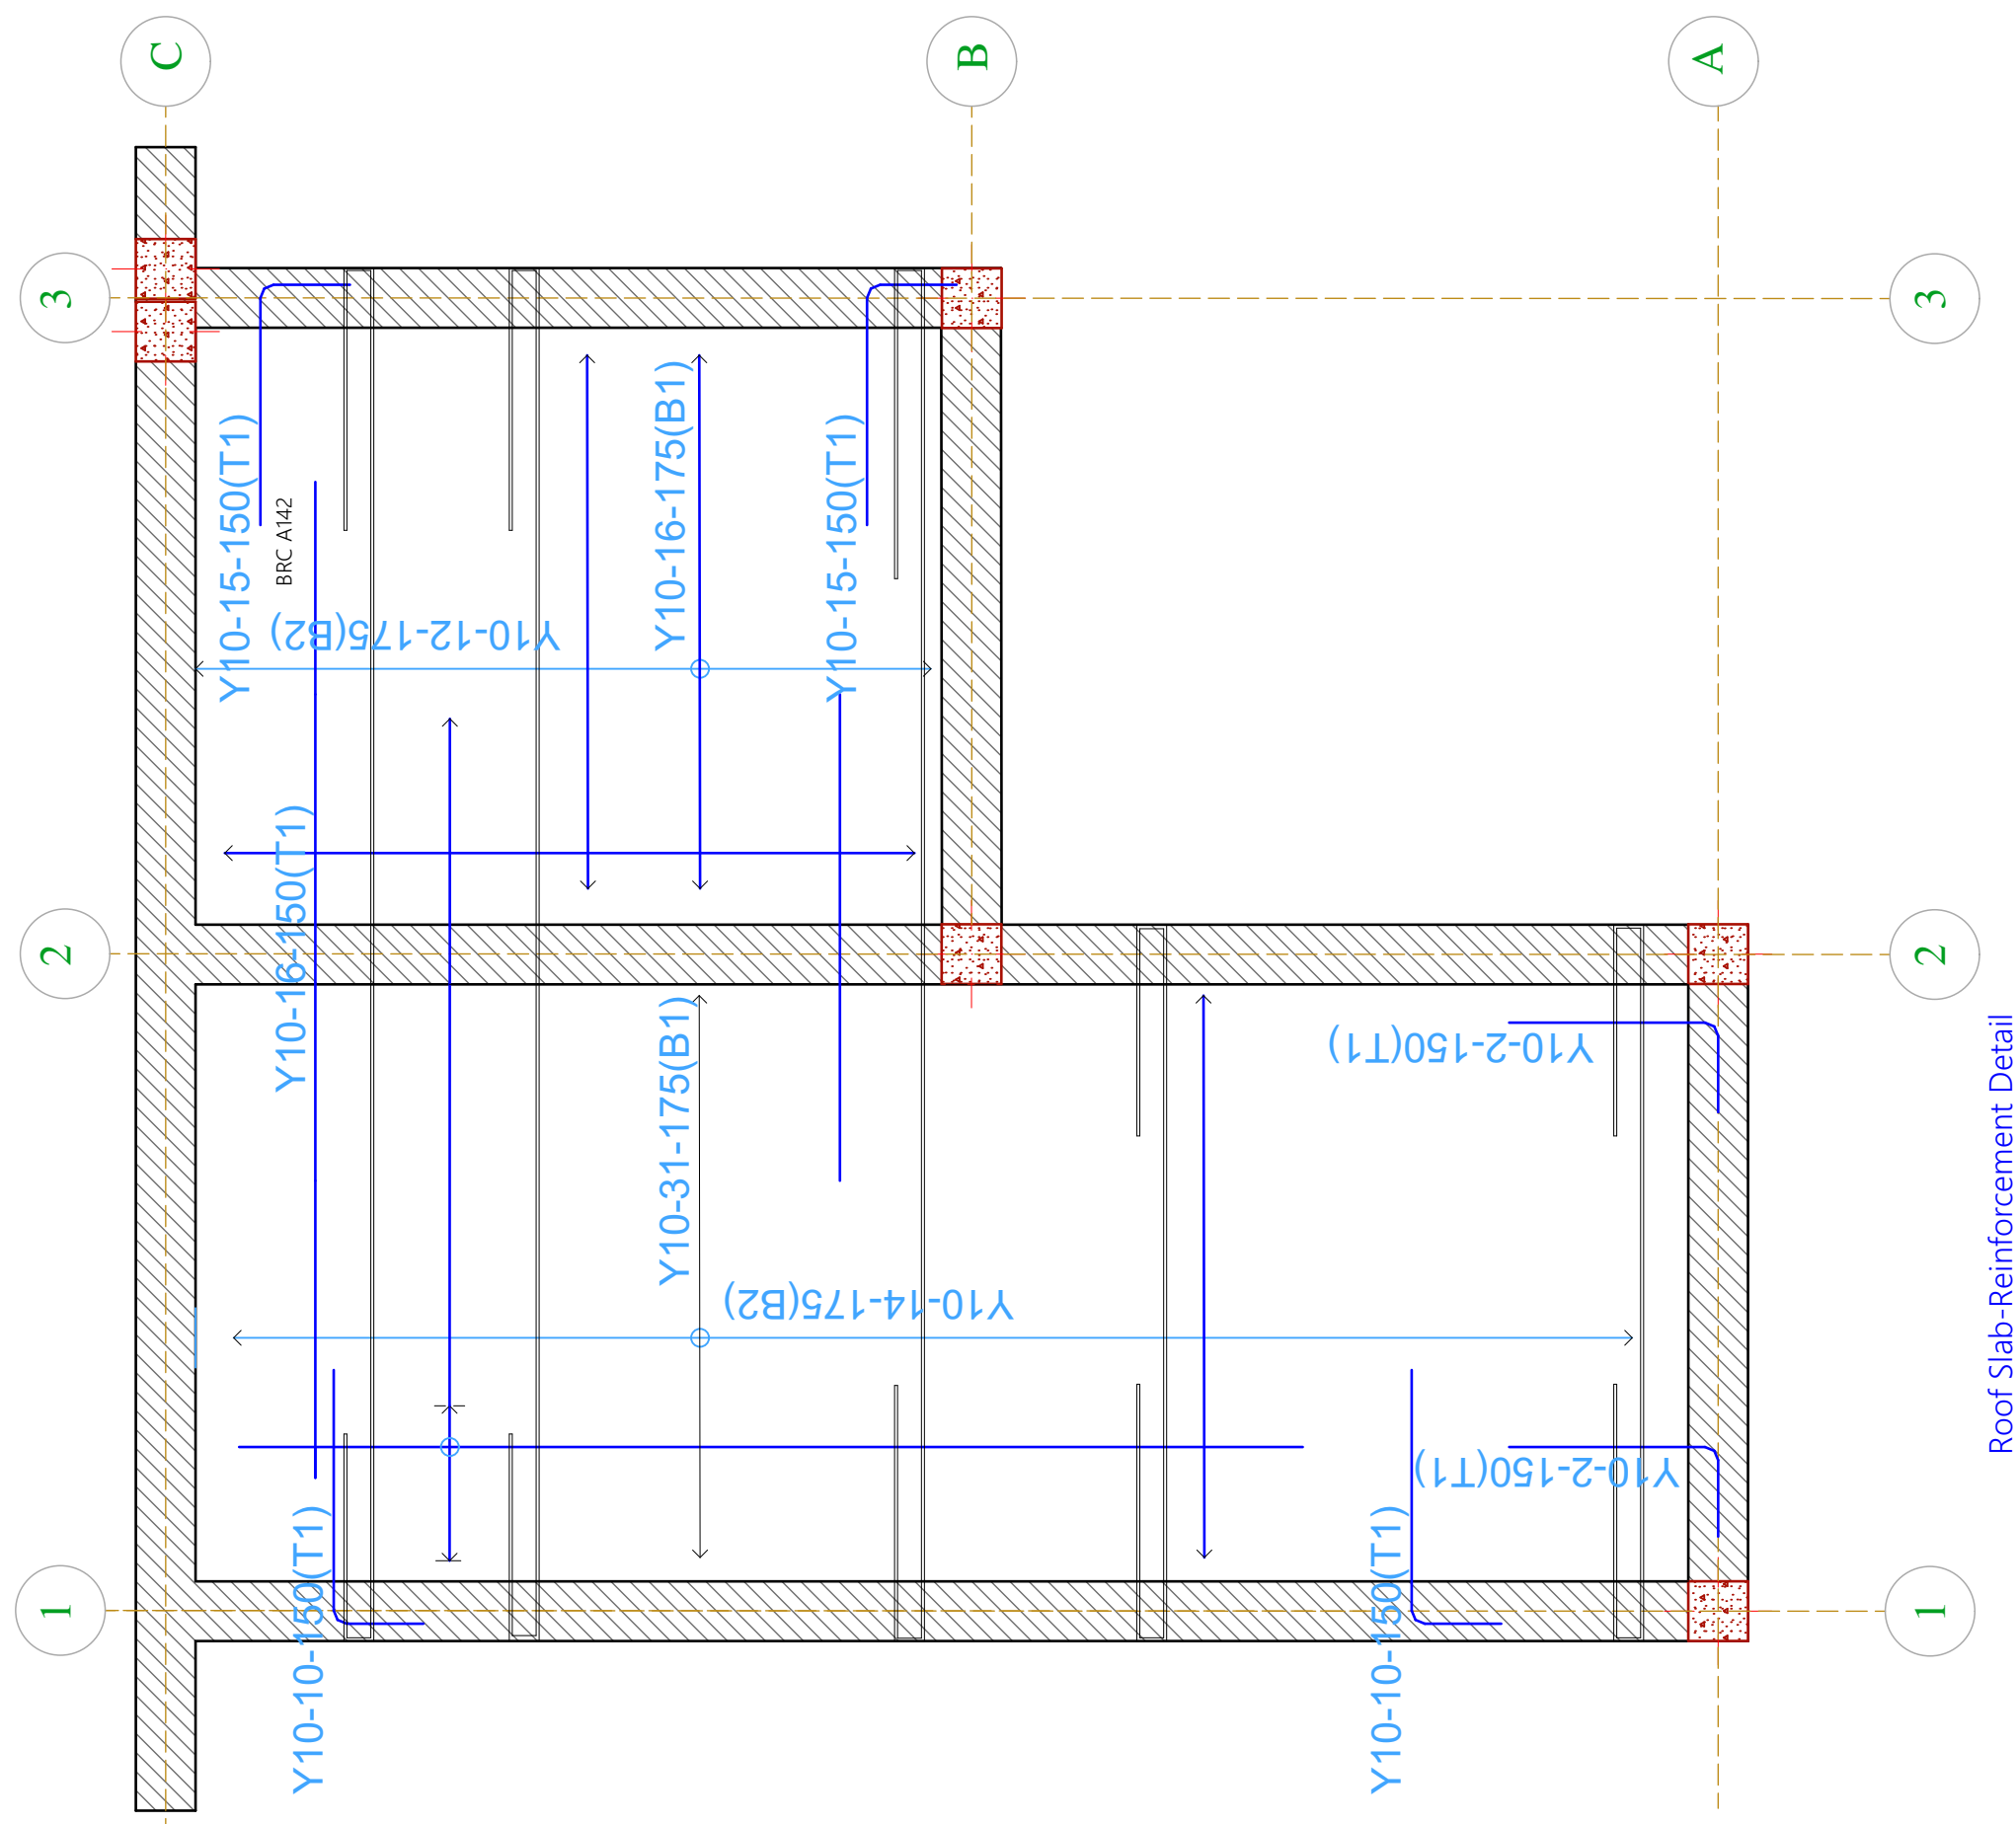PROJECT TITLE:	DONOR:	DRAWING TITLE:	Project No.	Sheet No. 5/10	  Somalia
Renovation JLS_TTI Security Enhancement. Jubaland State, Gedo Region, Somalia	 	Screening Room: Front & Back Elevation REF: N_JLS_TTI-Security Enhancement	Scale: 1:100	Date: Sep 2021	
			Design: H.E.	Checked:	




Roof Slab-Reinforcement Detail

PROJECT TITLE:	DONOR:	DRAWING TITLE:	Project No.	Sheet No. 6/10	<div><div>CONCERN</div><div>worldwide</div><div>ENDING EXTREME POVERTY WHATEVER IT TAKES</div><div>Somalia</div></div>
Renovation JLS_TTI Security Enhancement. Jubaland State, Gedo Region, Somalia	 	Screening Room: Roof Slab Rebar Detail REF: N_JLS_TTI-Security Enhancement	Scale: 1:100	Date: Sep 2021	
			Design: H.E.	Checked:	

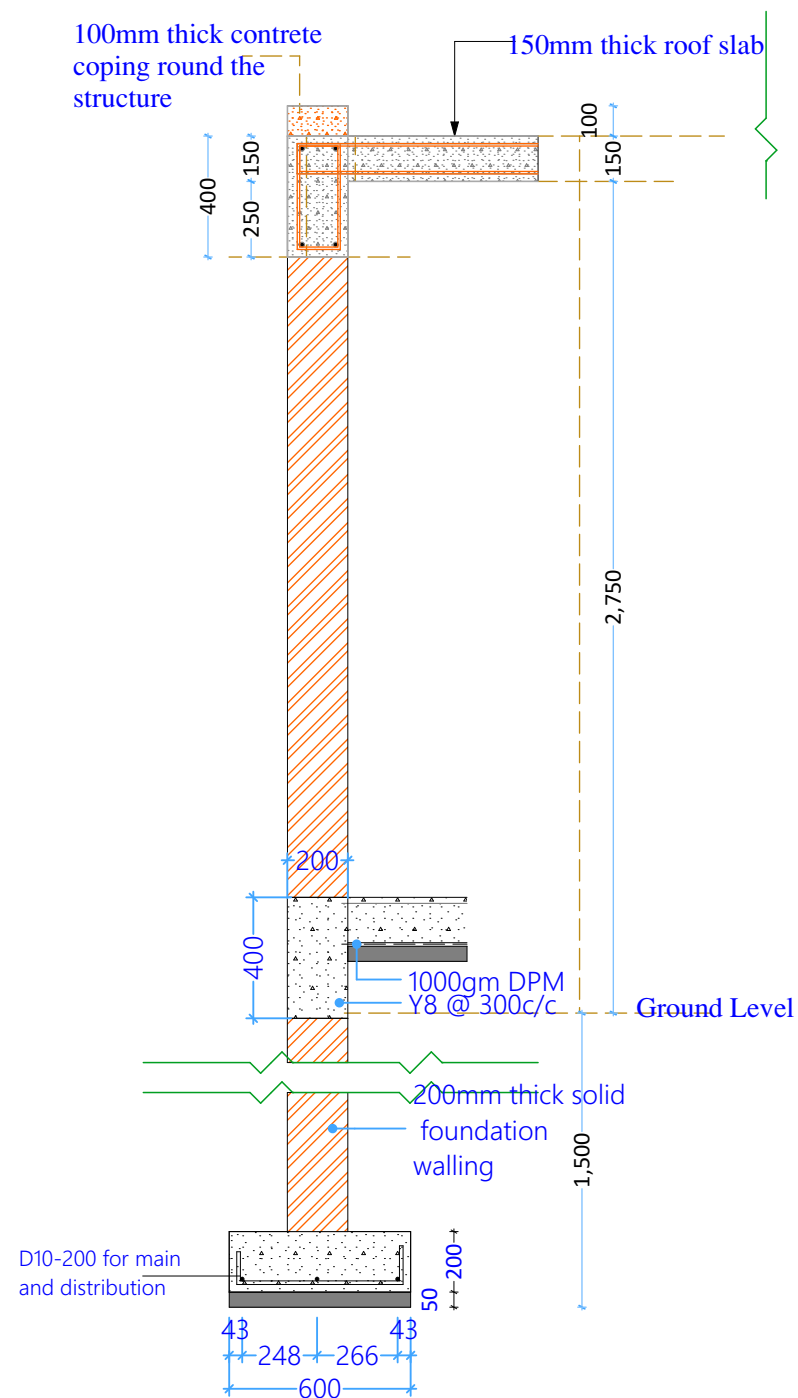

Foundation Trench and wall - Section

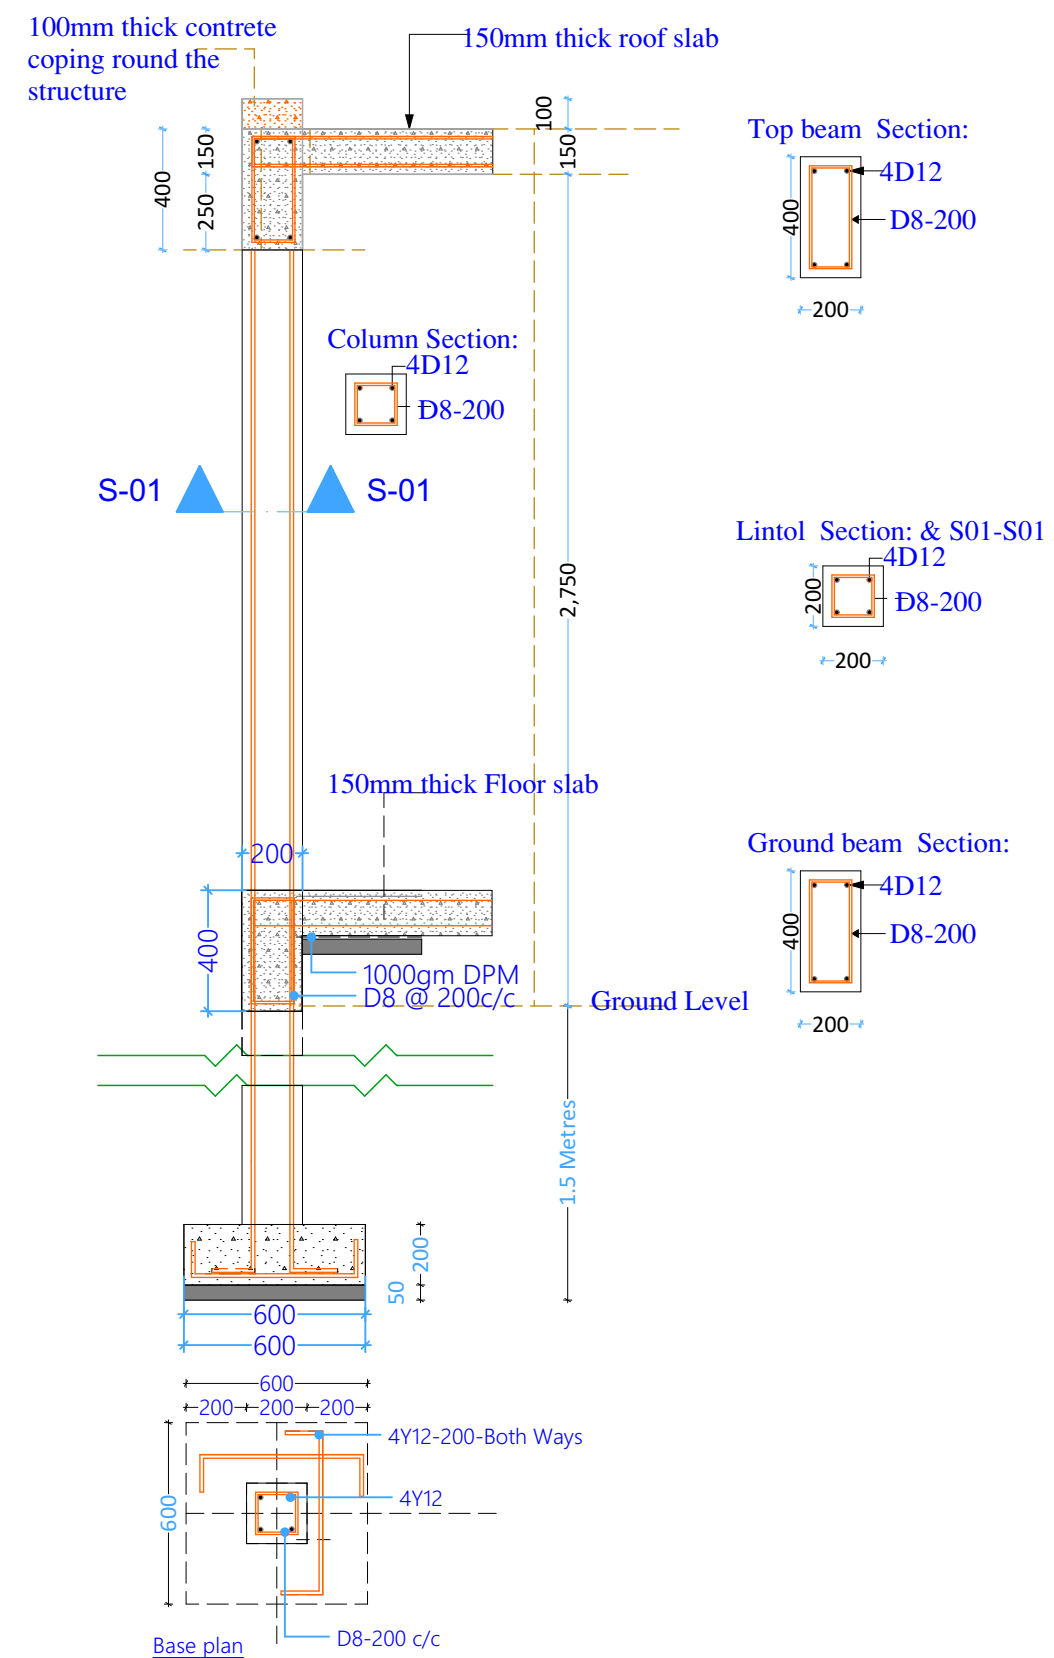

PROJECT TITLE:

Renovation of MoE premises
Jubaland State, Gedo Region,
Somalia

DONOR:



DRAWING TITLE:

Screening Room: Foundation trench and
Wall section

Project No.

Scale:
1:100

Design:
H.E.


Sheet No. 7/10


Date:
Sep 2021


Checked:





Somalia

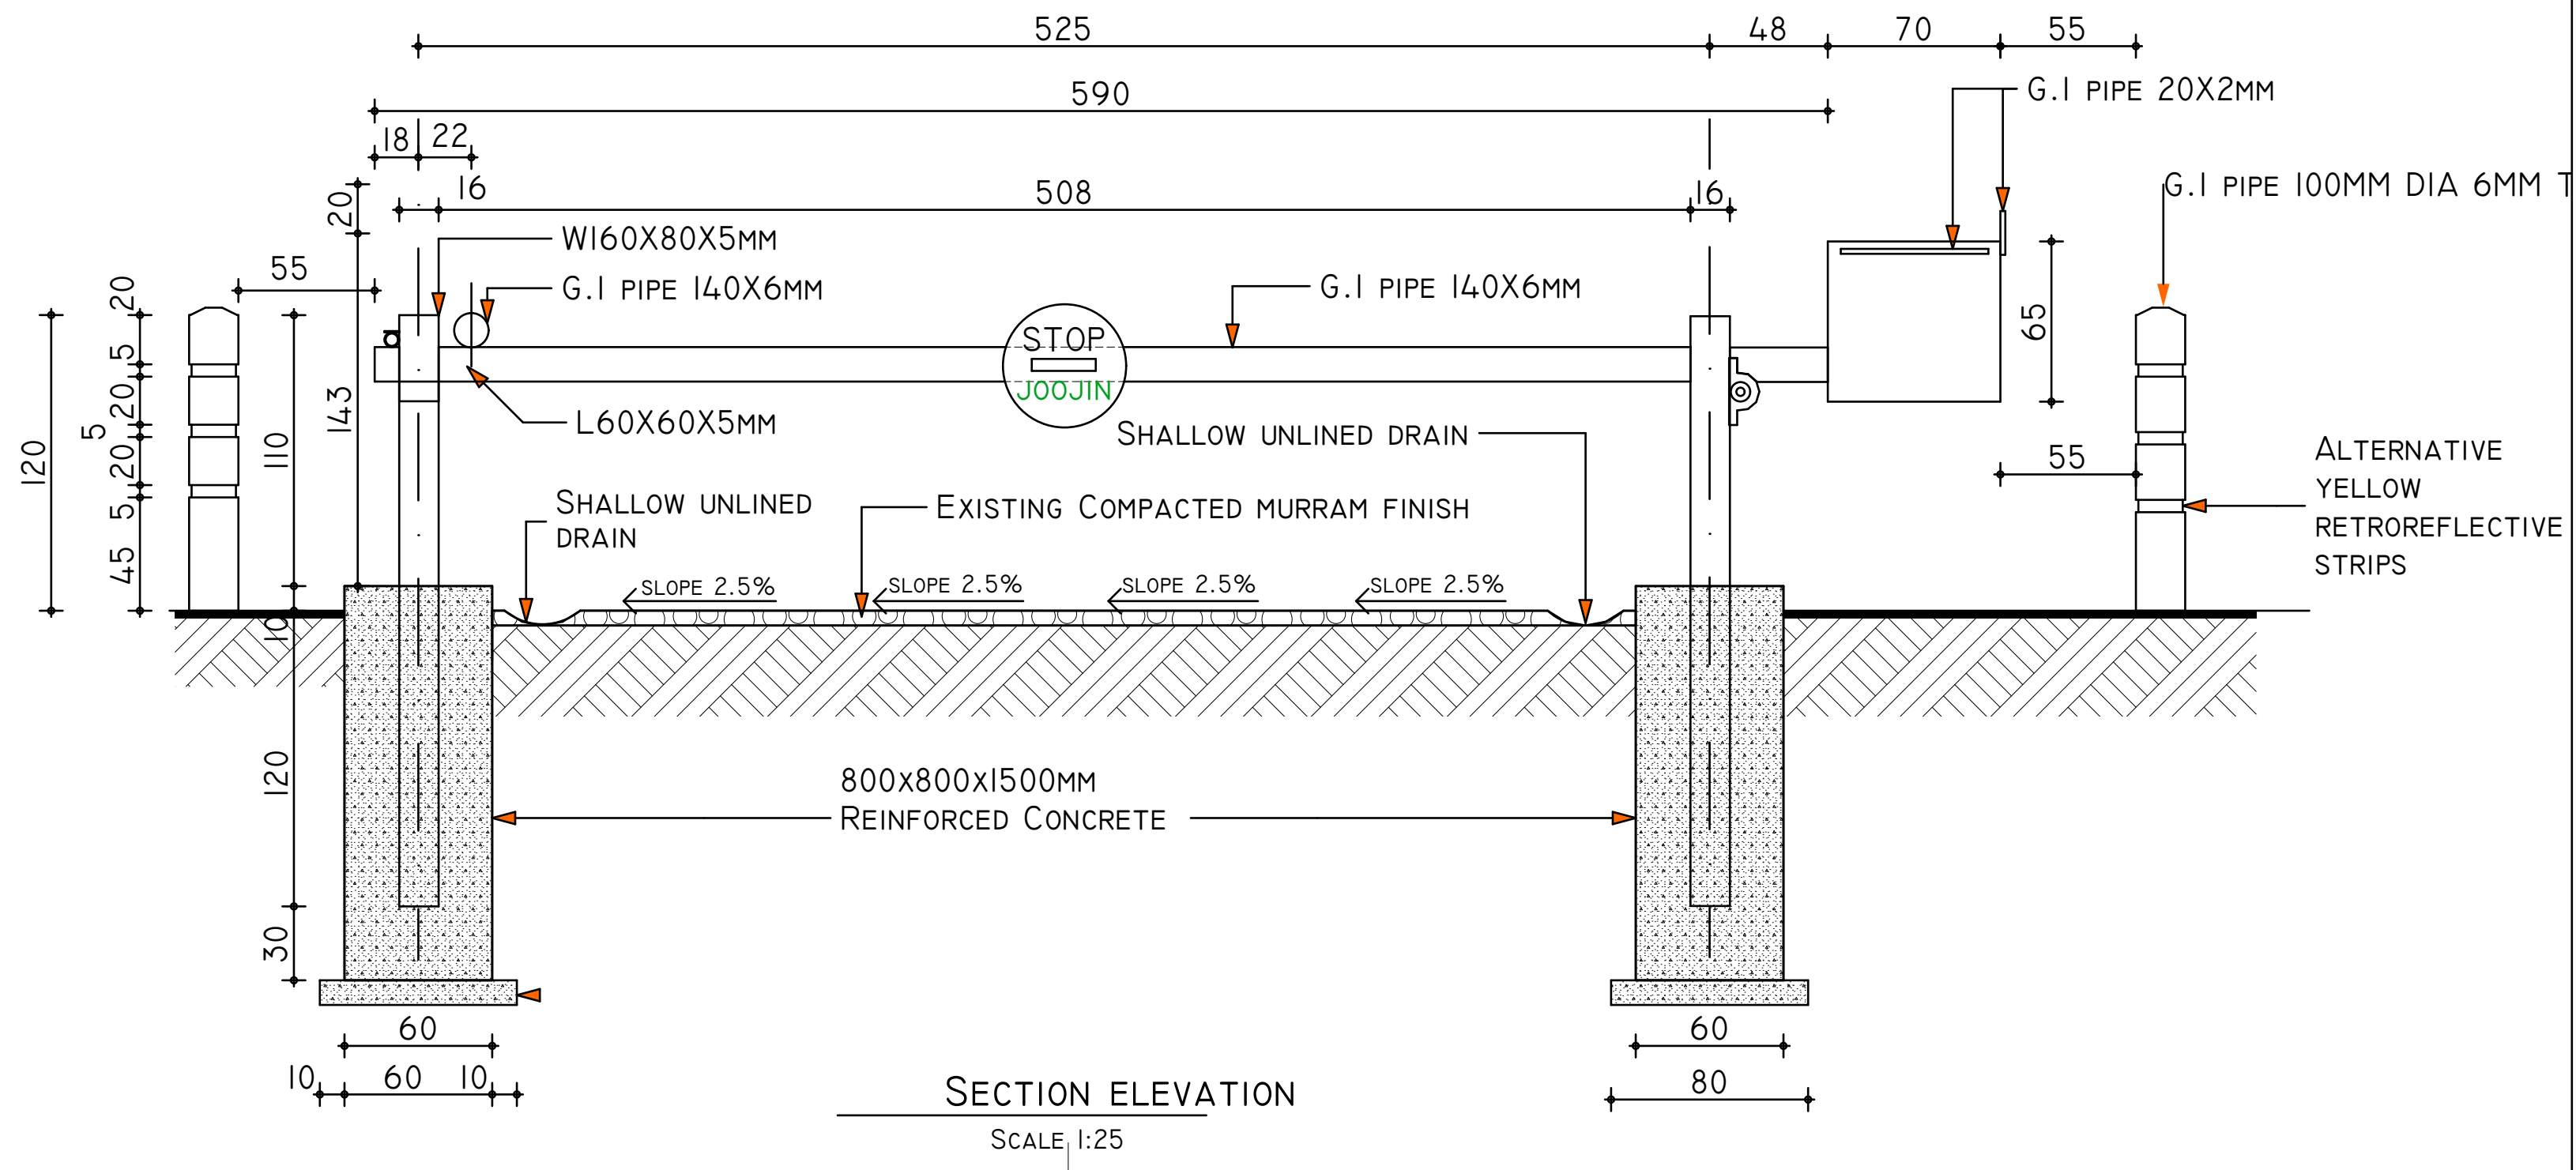

PROJECT TITLE:	DONOR:	DRAWING TITLE:	Project No.	Sheet No. 8/10	 ENDING EXTREME POVERTY WHATEVER IT TAKES Somalia
Renovation JLS_TTI Security Enhancement. Jubaland State, Gedo Region, Somalia	 	Boom Gate: Section	Scale: 1:100	Date: Sep 2021	
		REF: N_JLS_TTI-Security Enhancement	Design: H.E.	Checked:	

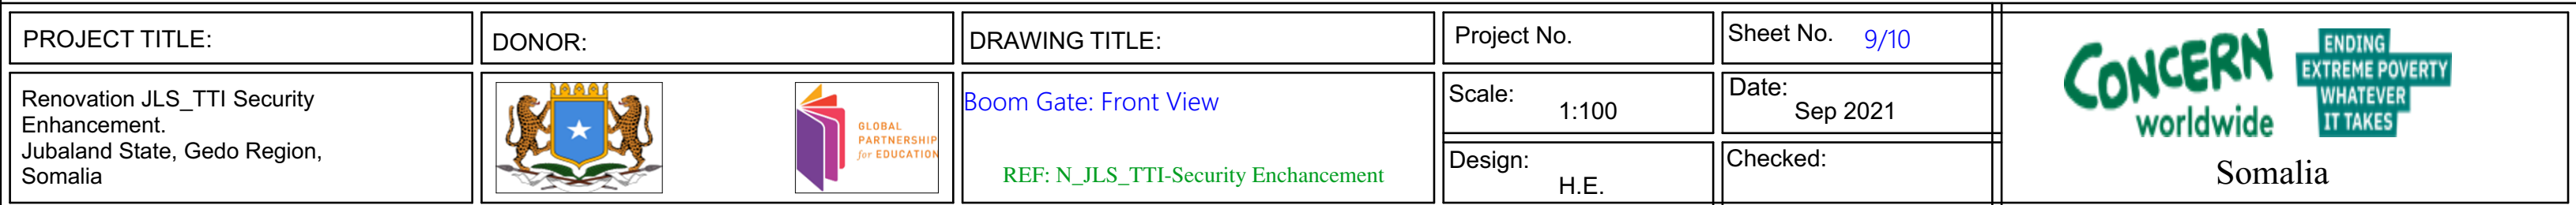

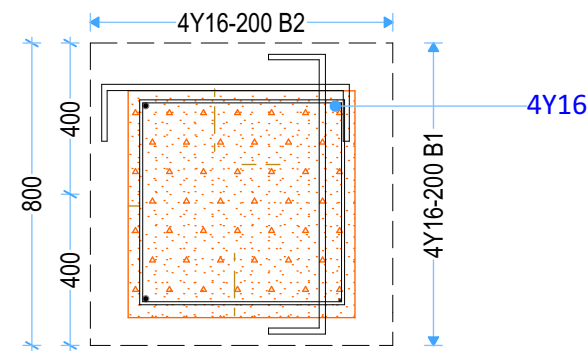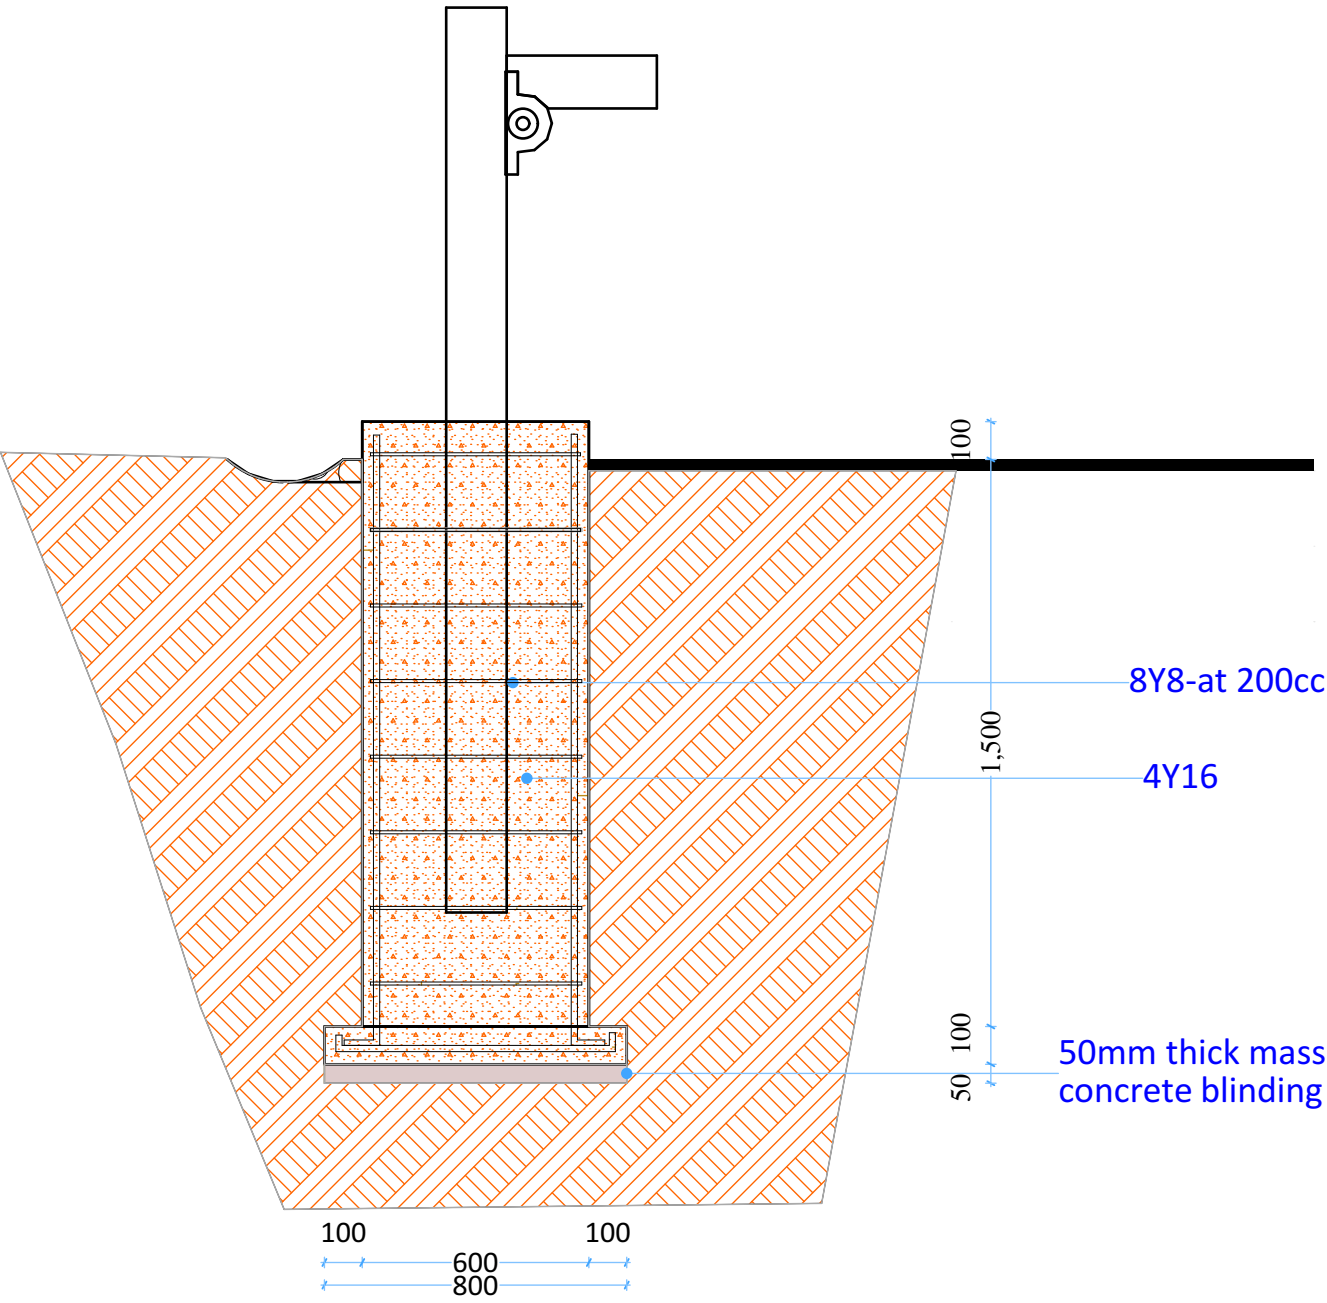

PROJECT TITLE:	DONOR:	DRAWING TITLE:	Project No.	Sheet No. 10/10	<div>CONCERN worldwide</div> <div>ENDING EXTREME POVERTY WHATEVER IT TAKES</div> <div>Somalia</div>
Renovation JLS_TTI Security Enhancement. Jubaland State, Gedo Region, Somalia	 	Boom Gate: Footing Details REF: N_JLS_TTI-Security Enhancement	Scale: 1:100	Date: Sep 2021	
			Design: H.E.	Checked:	