


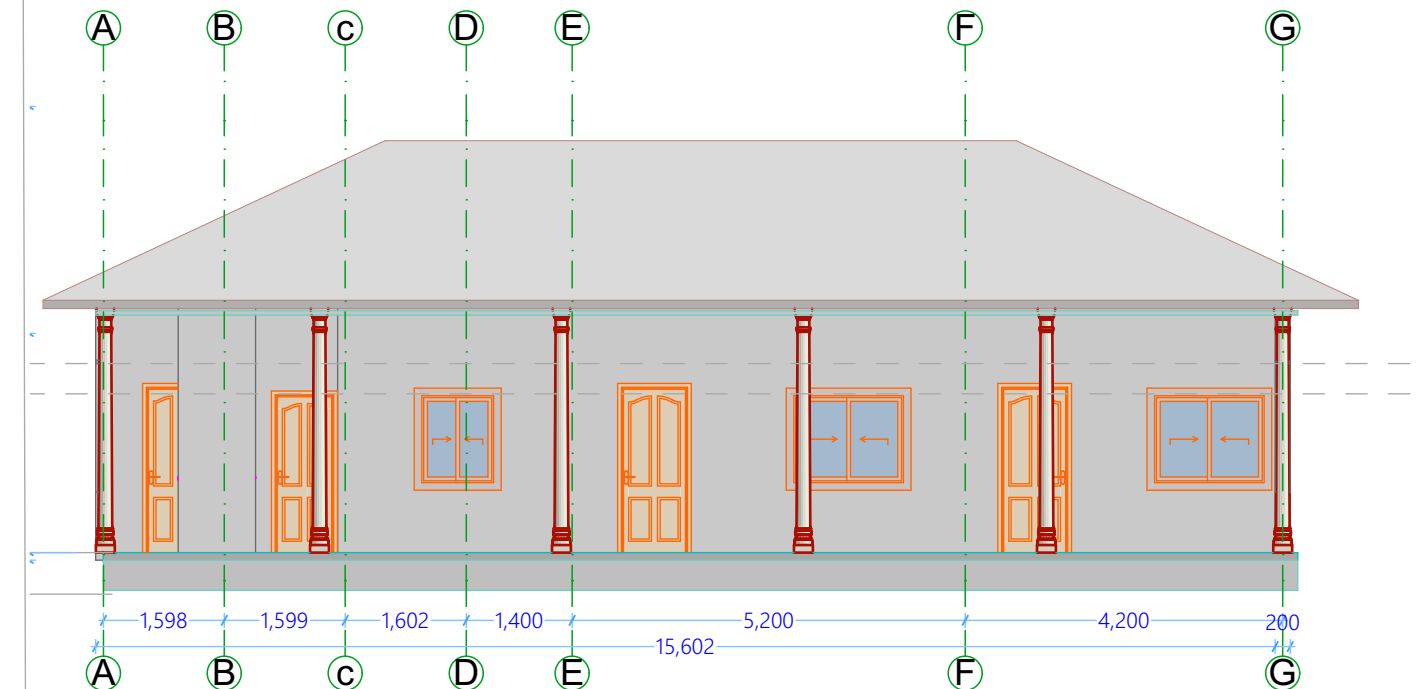
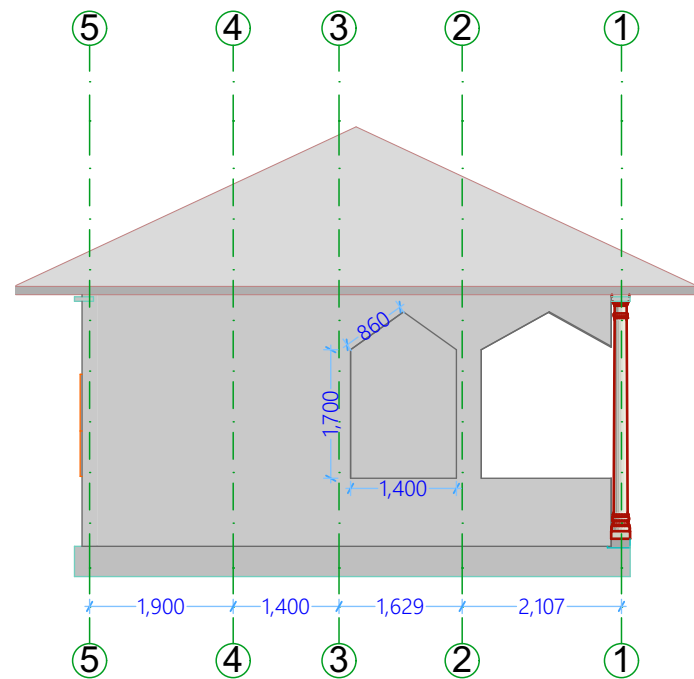
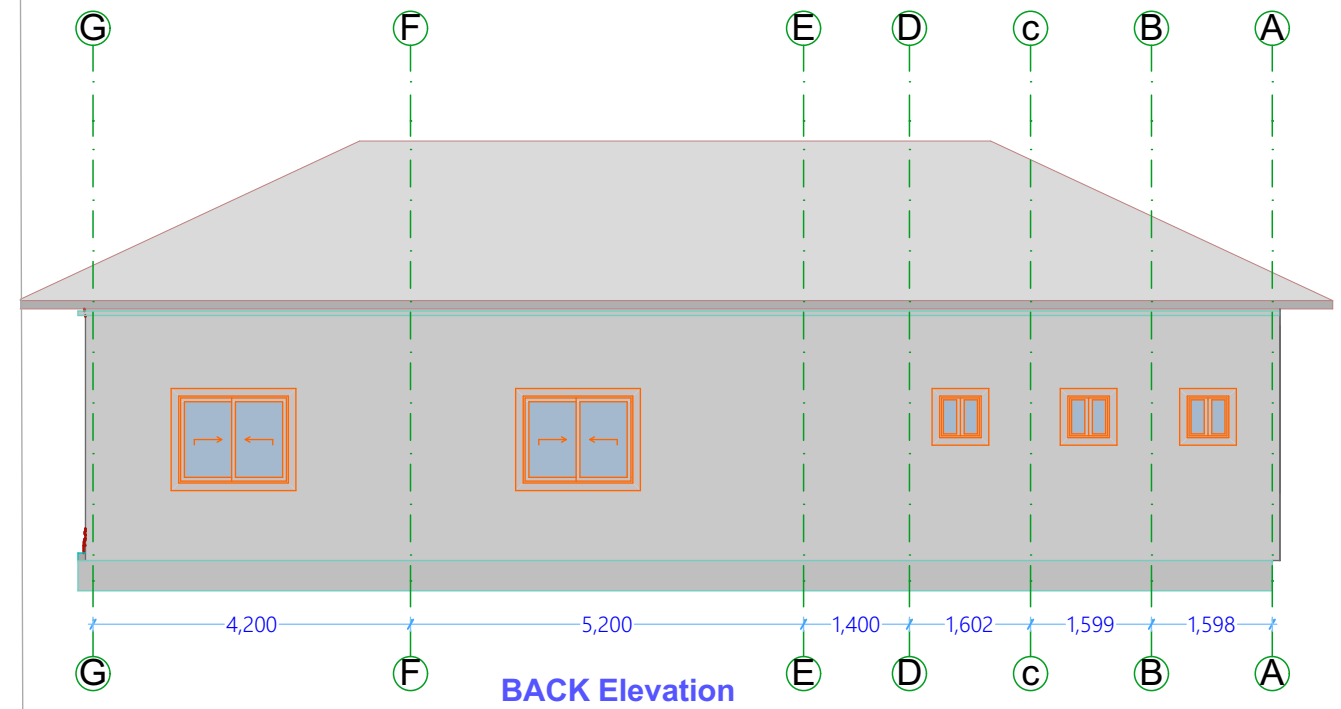
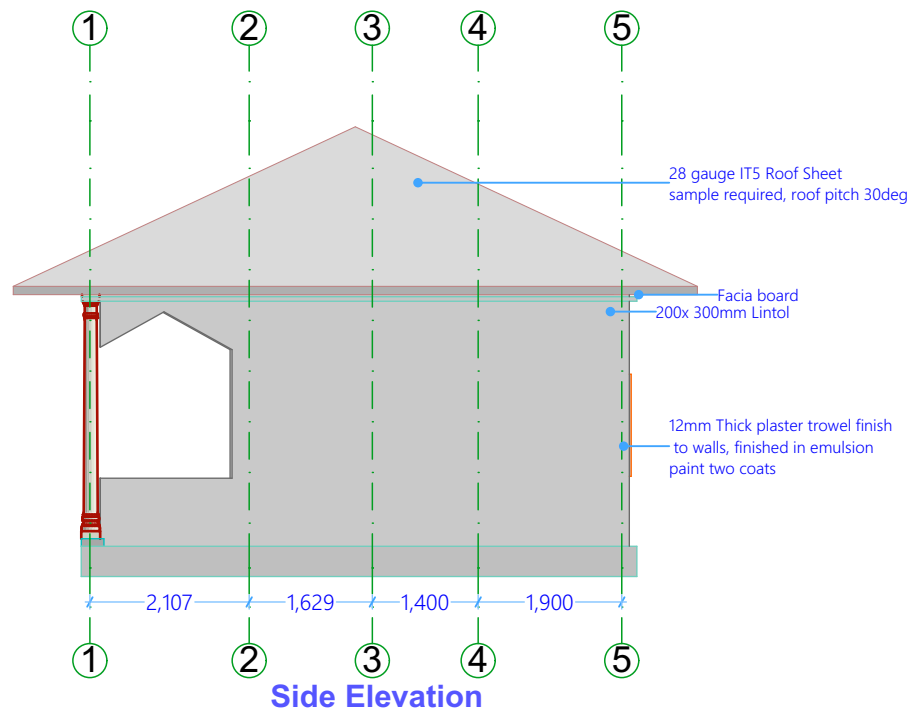




PROJECT TITLE:	DONOR:	DRAWING TITLE:	Drg No.	Sheet No. 1/7	 Somalia
GPE - ESPIG Program, Somalia Construction of Admin office, Kismayo, Jubaland	 	Admin Block: 3D REF: Drawing Q-JLS TTI Adin Block	Scale: 1:100	Date: Sep. 2021	
			Design: Ainaanshe	Checked: HEK	



PROJECT TITLE:

GPE - ESPIG Program, Somalia
Construction of Admin office, Kismayo,
Jubaland

DONOR:



DRAWING TITLE:

Admin Block: Elevations

REF: Drawing Q-JLS TTI Adin Block

Drg No.

Scale: 1:100


Design: Ainaanshe




Sheet No. 2/7


Date: Sep. 2021

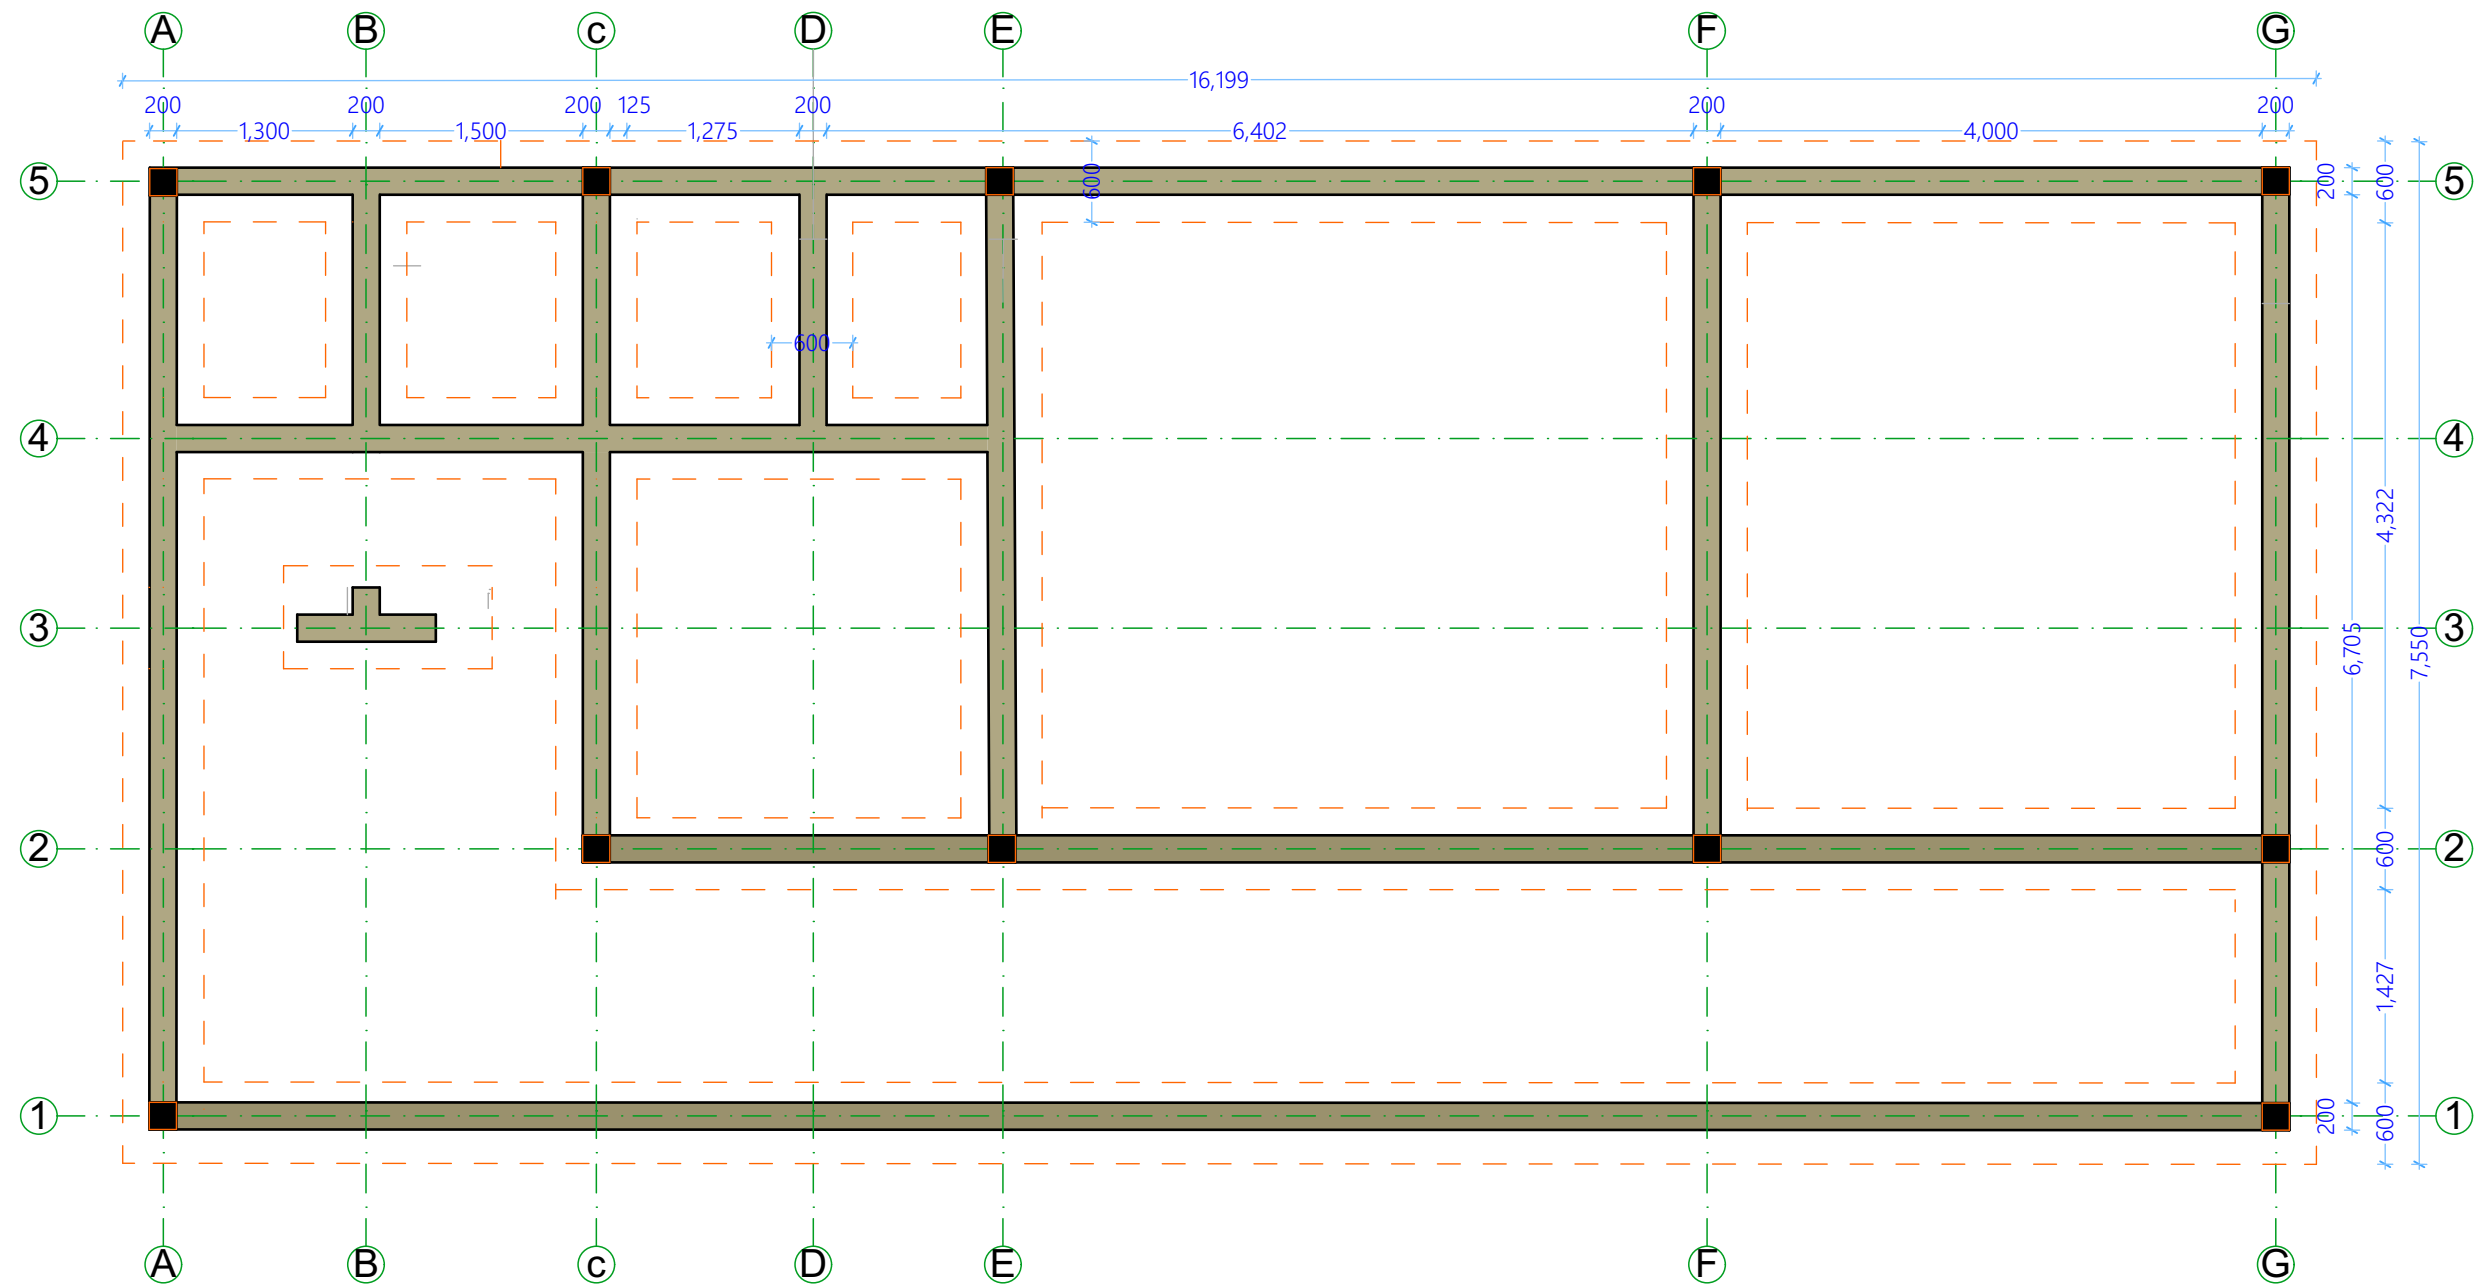


Checked: HEK







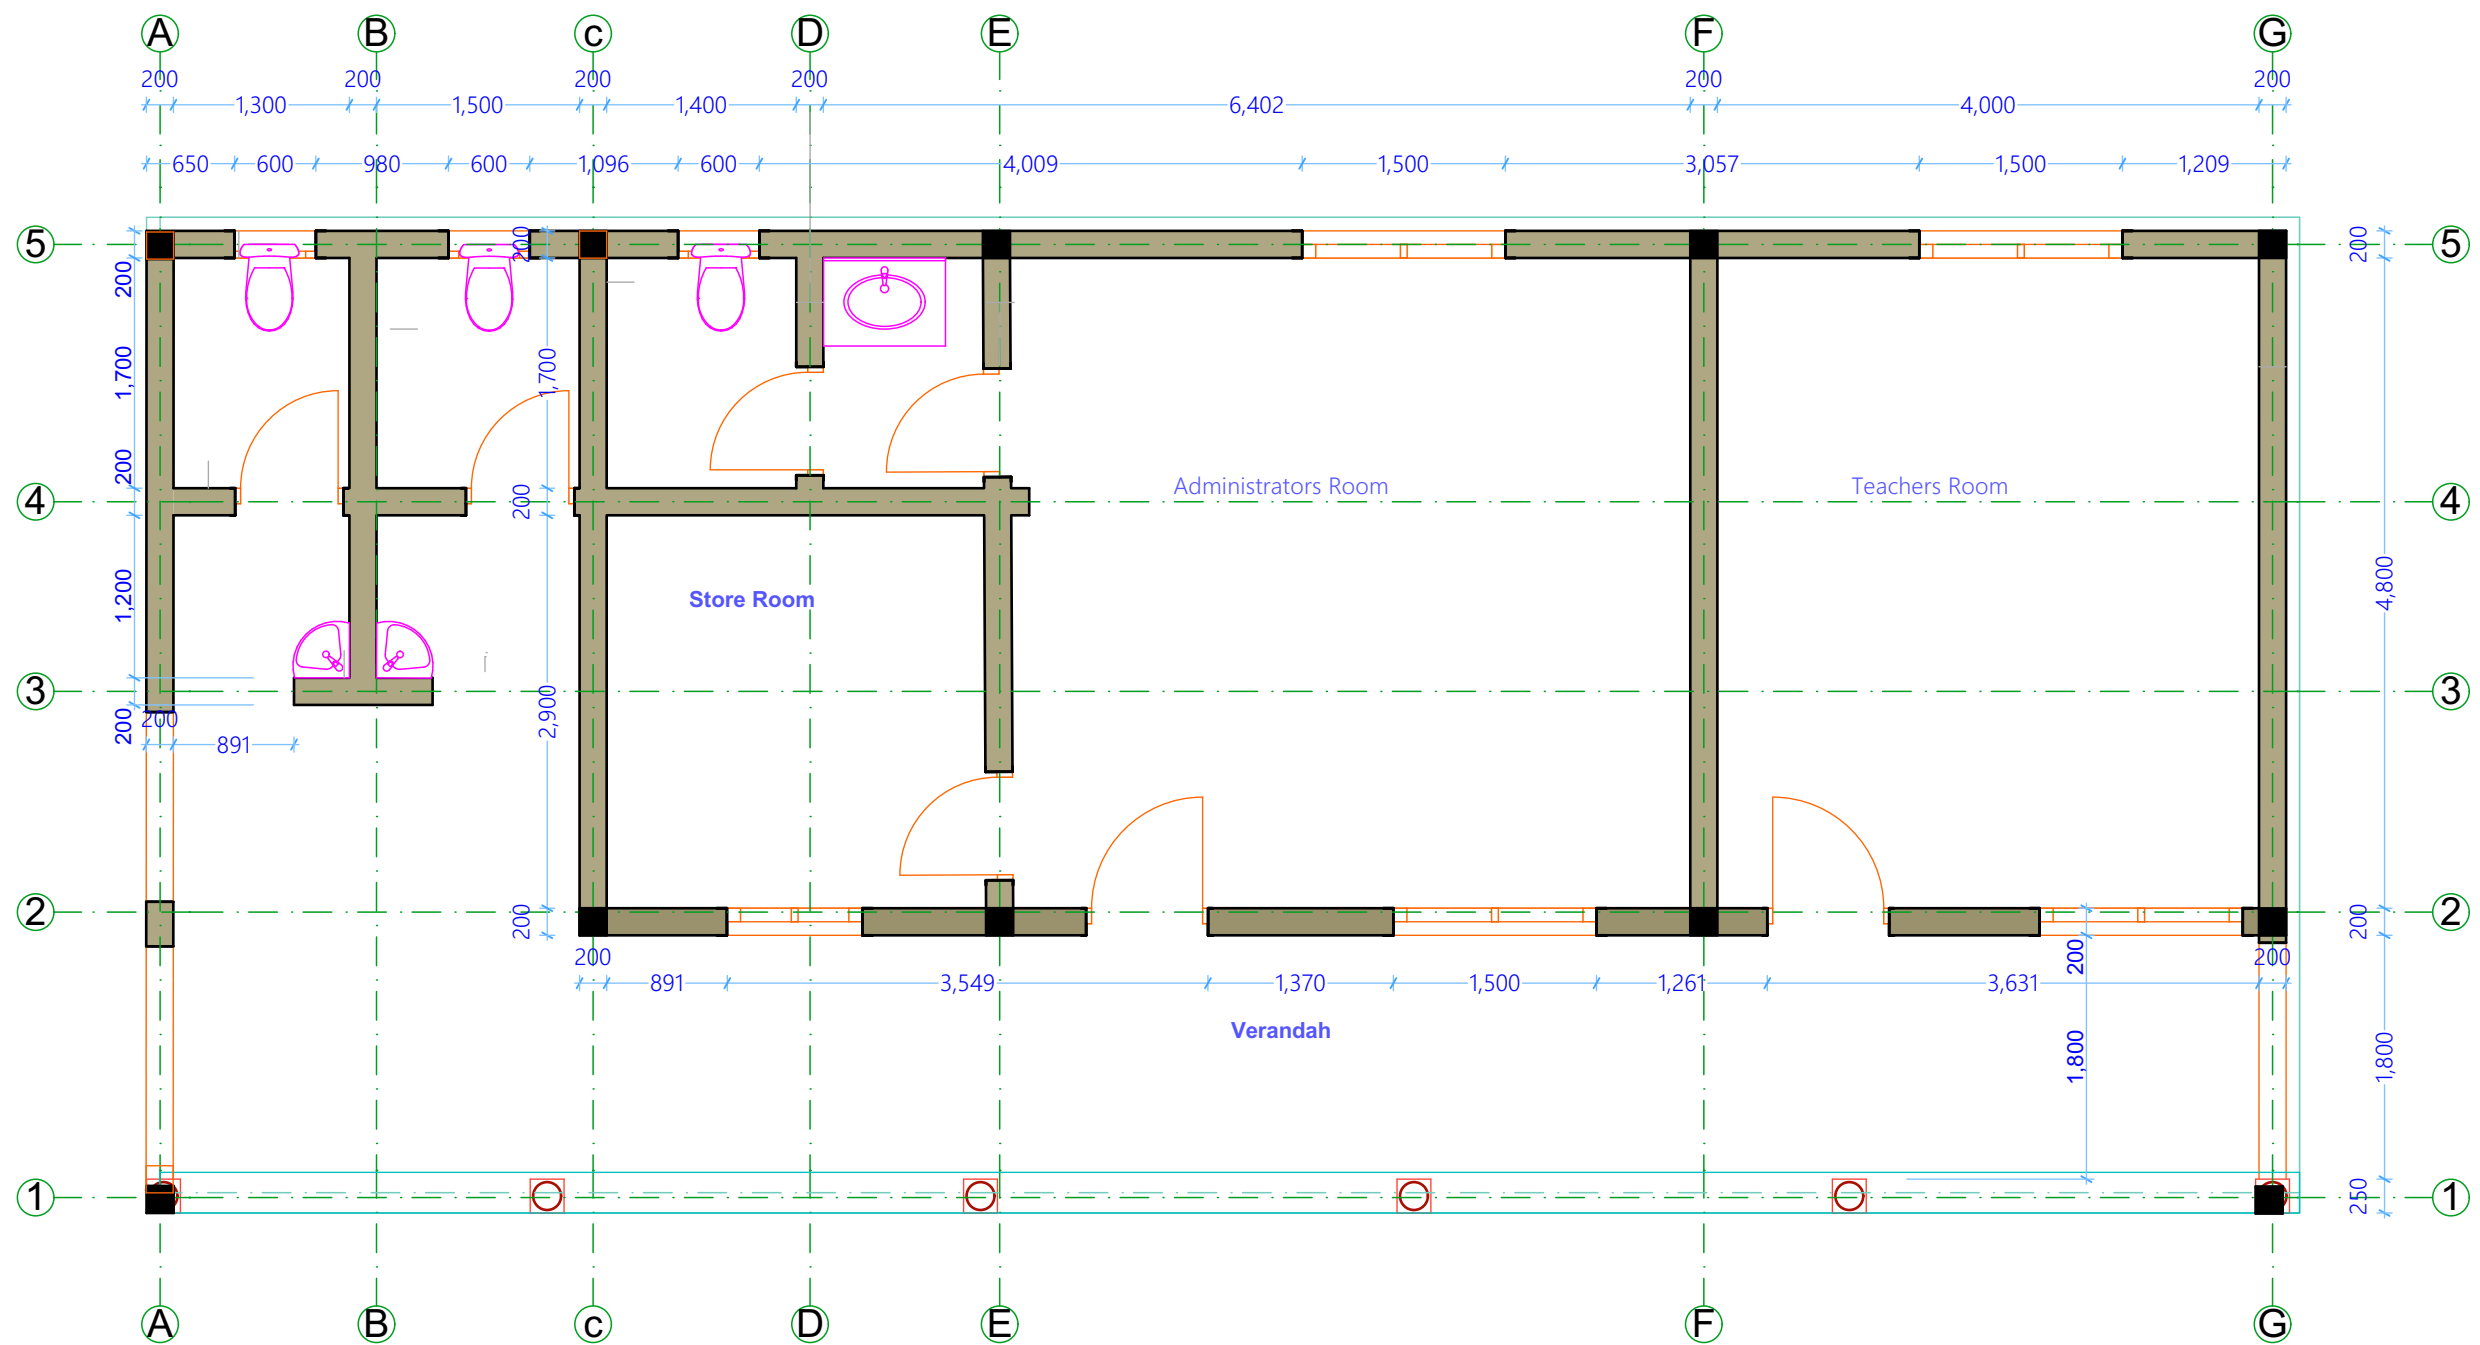



PROJECT TITLE:	DONOR:	DRAWING TITLE:	Drg No.	Sheet No. 3/7	 ENDING EXTREME POVERTY WHATEVER IT TAKES Somalia
GPE - ESPIG Program, Somalia Construction of Admin office, Kismayo, Jubaland	 	Admin Block: Foundation Plan	Scale: 1:100	Date: Sep. 2021	
		REF: Drawing Q-JLS TTI Adin Block	Design: Ainaanshe	Checked: HEK	

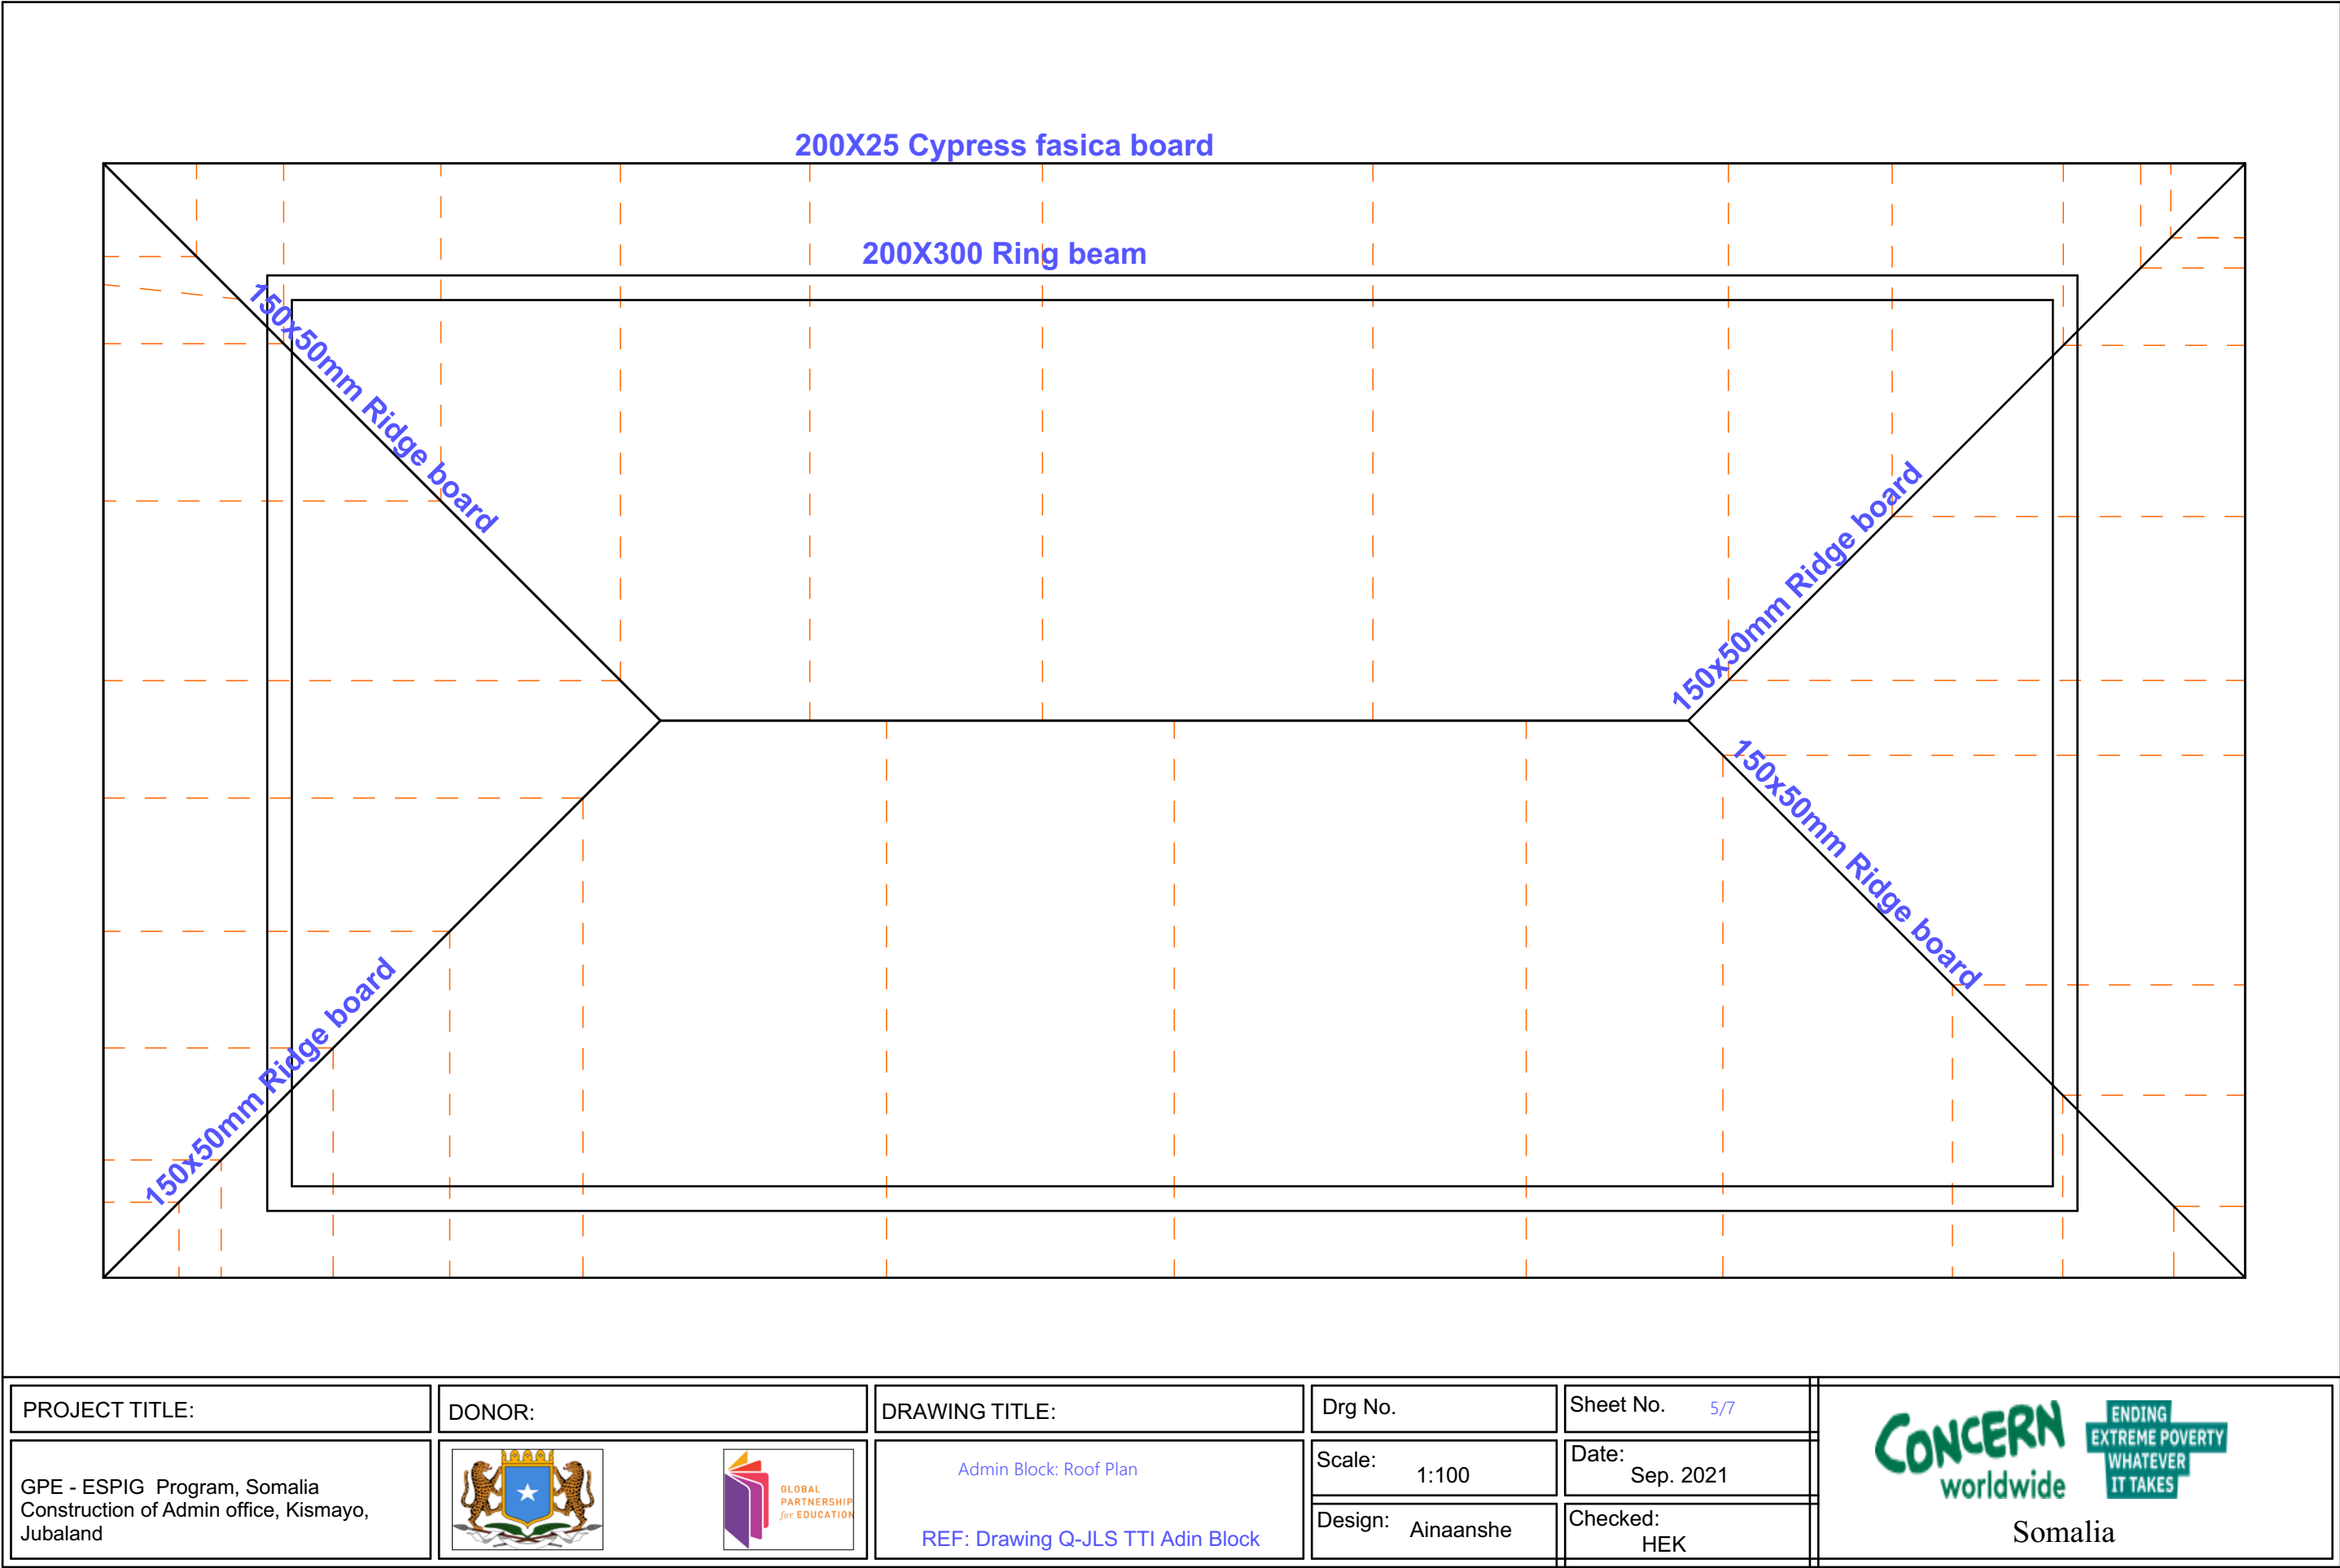


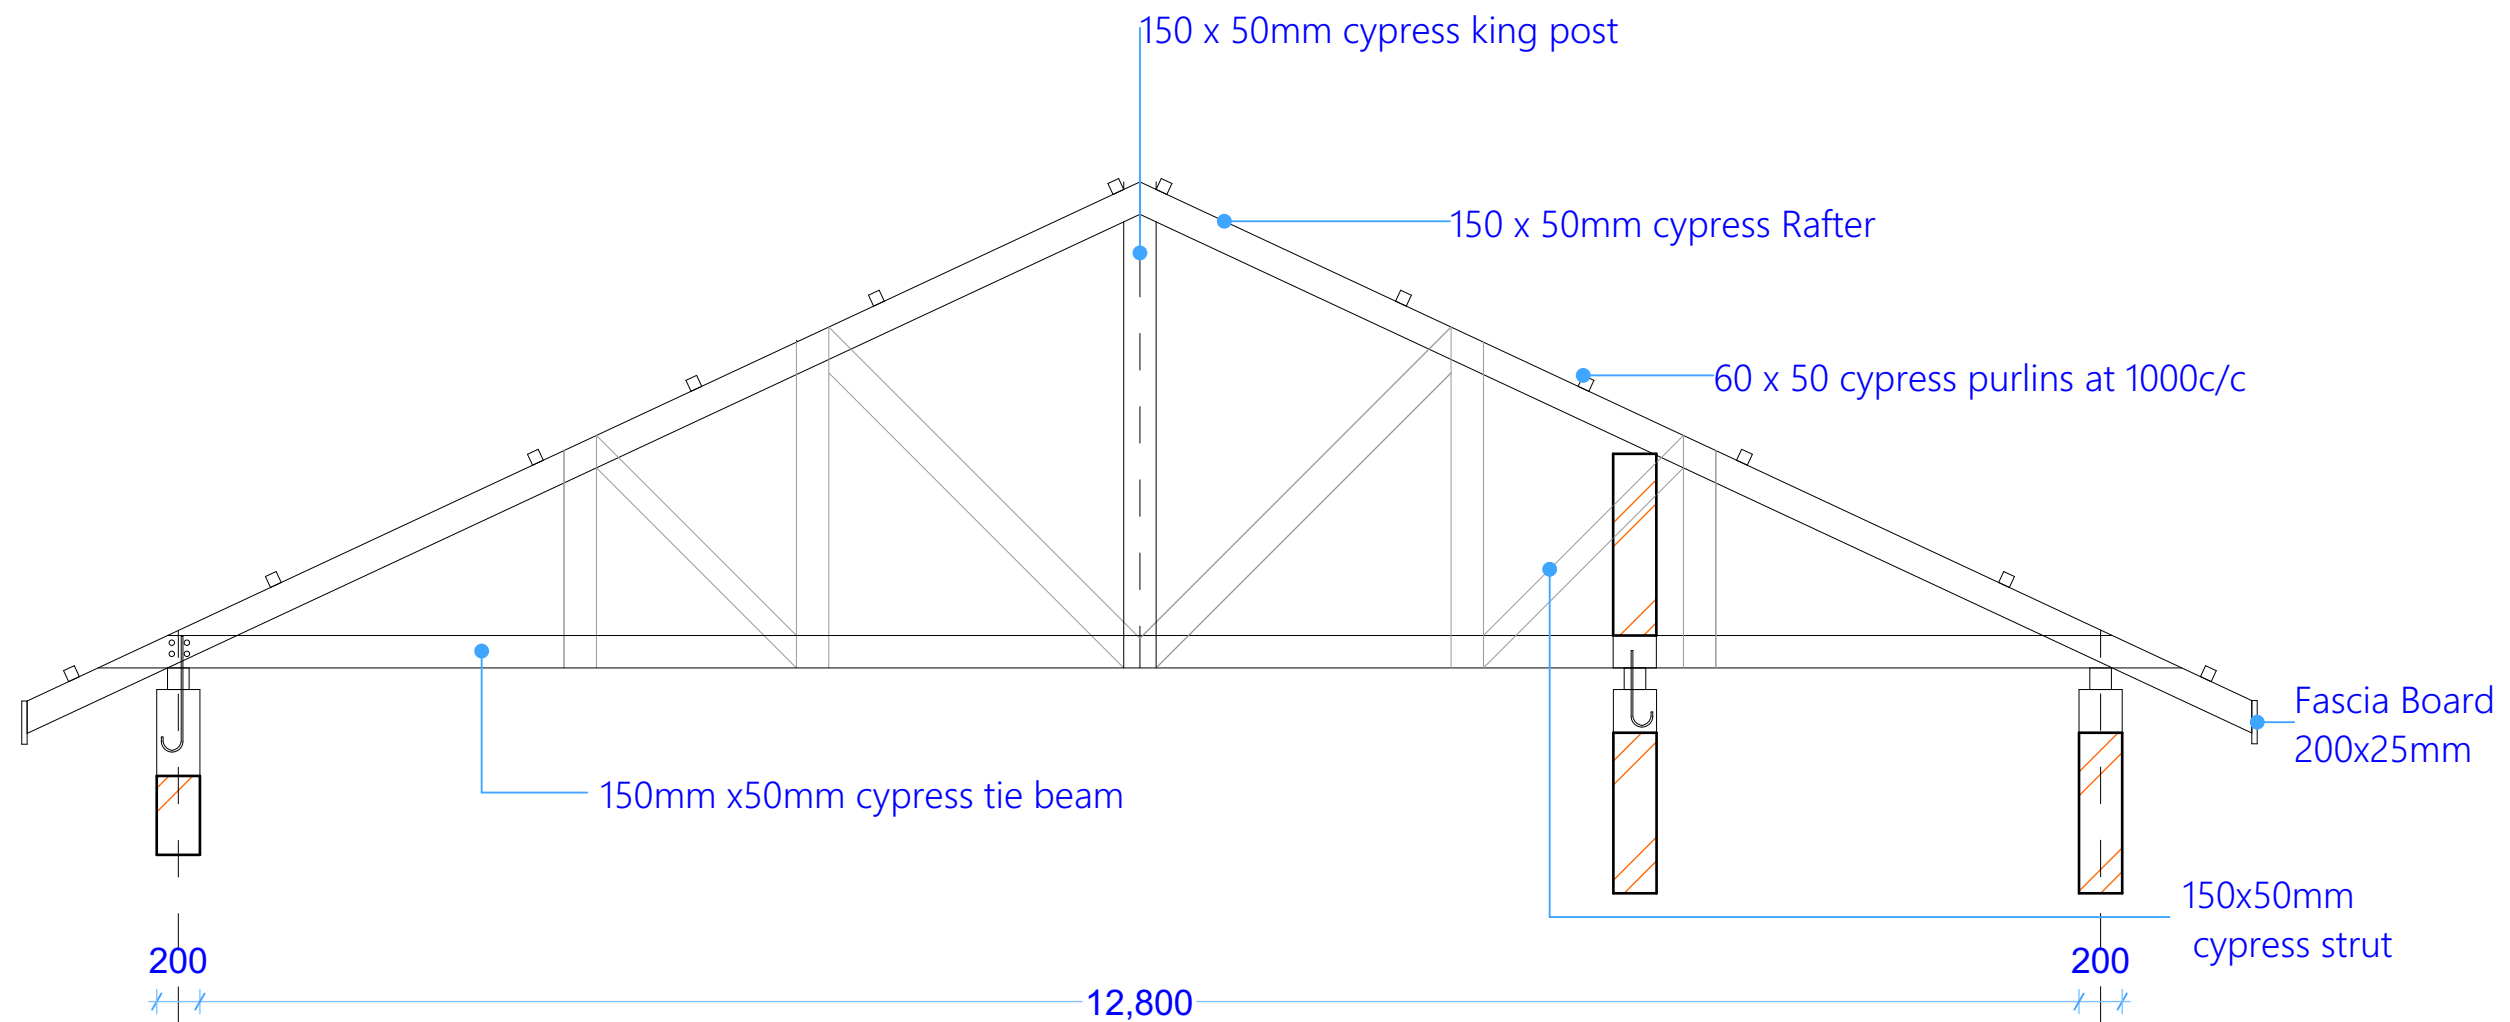PROJECT TITLE:	DONOR:	DRAWING TITLE:	Drg No.	Sheet No. 4/7	 ENDING EXTREME POVERTY WHATEVER IT TAKES Somalia
GPE - ESPIG Program, Somalia Construction of Admin office, Kismayo, Jubaland	 	Admin Block: Floor Plan REF: Drawing Q-JLS TTI Adin Block	Scale: 1:100	Date: Sep. 2021	
			Design: Ainaanshe	Checked: HEK	







PROJECT TITLE:	DONOR:	DRAWING TITLE:	Drg No.	Sheet No. 6/7	  Somalia
GPE - ESPIG Program, Somalia Construction of Admin office, Kismayo, Jubaland	 	Admin Block: Roof Section	Scale: 1:100	Date: Sep. 2021	
		REF: Drawing Q-JLS TTI Adin Block	Design: Ainaanshe	Checked: HEK	

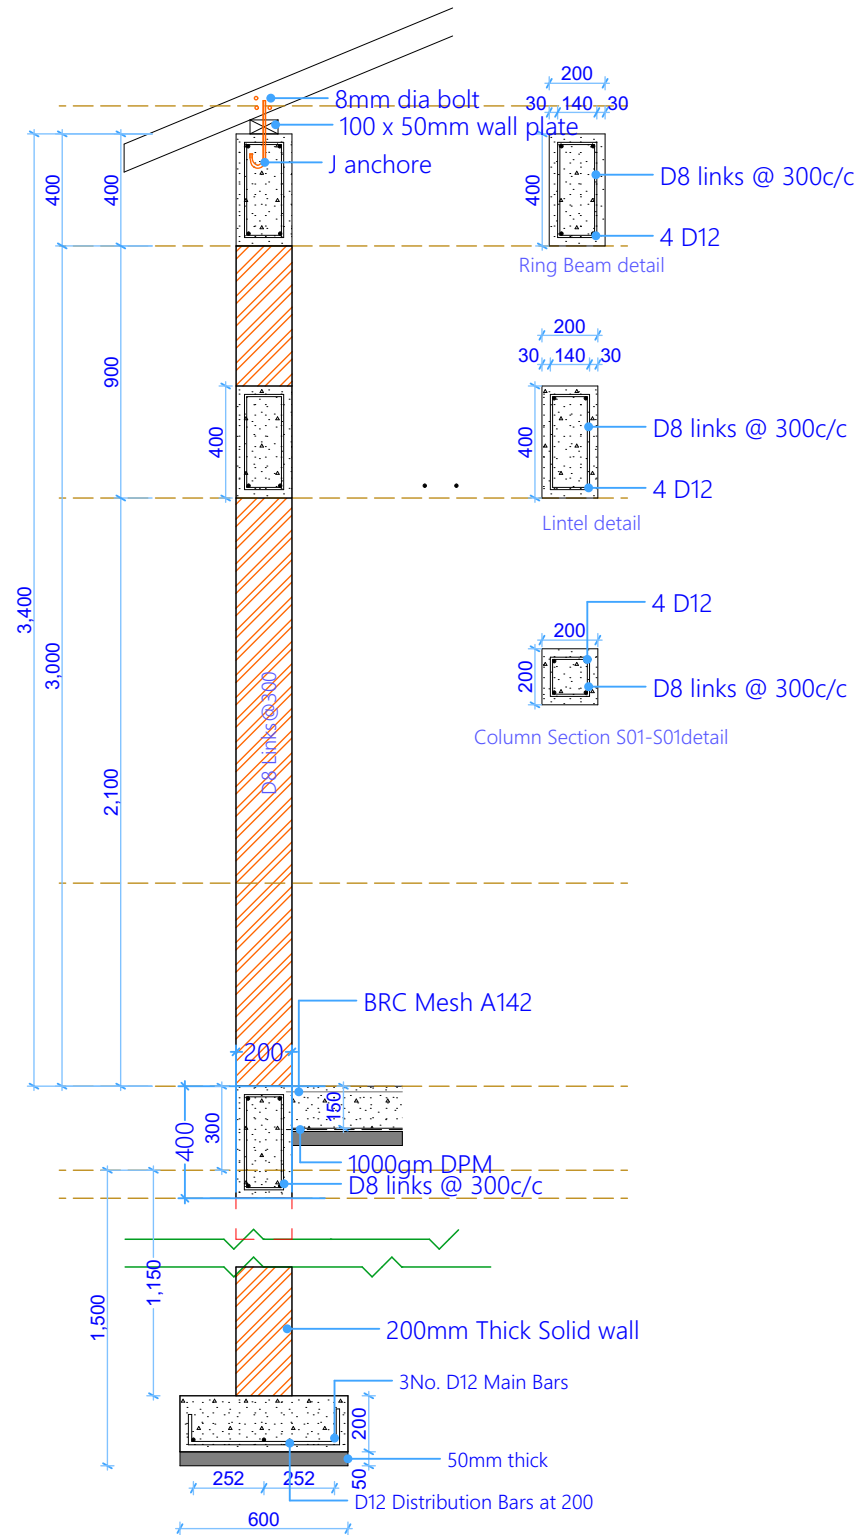

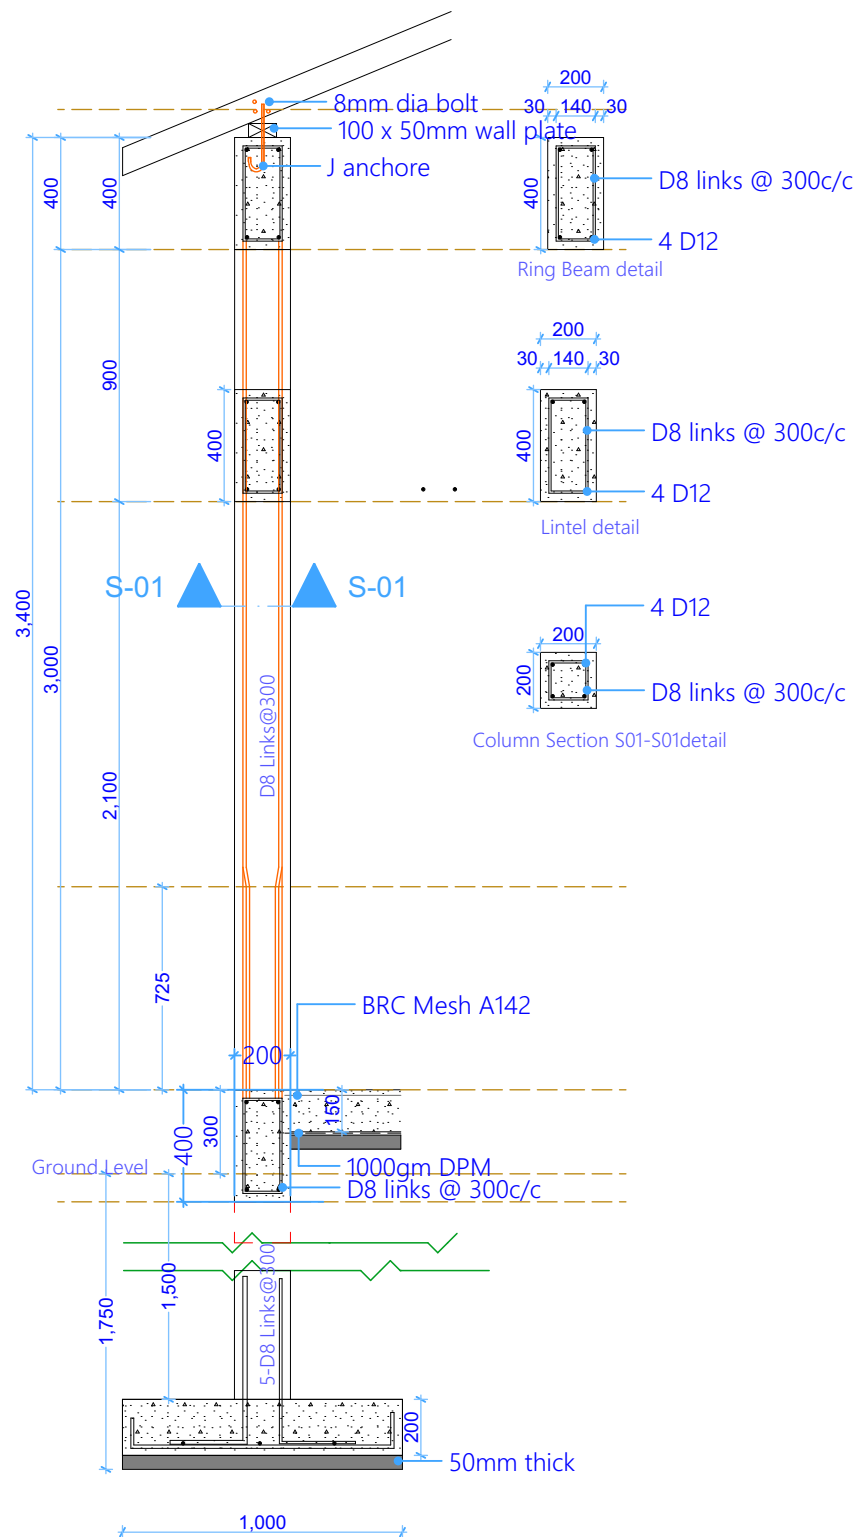


Foundation Trench and wall - Section

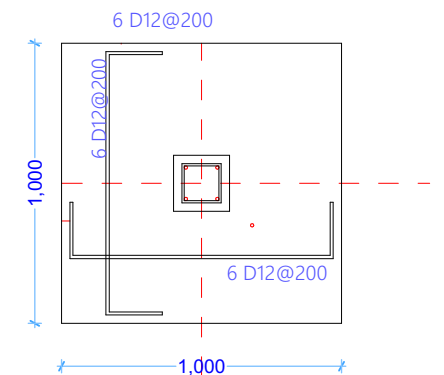

Foundation Column - Section



Column Base and Neck Plan

PROJECT TITLE:	DONOR:	DRAWING TITLE:	Drg No.	Sheet No. 7/7	 <p>ENDING EXTREME POVERTY WHATEVER IT TAKES</p> <p>Somalia</p>
GPE - ESPIG Program, Somalia Construction of Admin office, Kismayo, Jubaland	 	Admin Block: Wall And Column section	Scale: 1:100	Date: Sep. 2021	
		REF: Drawing Q-JLS TTI Adin Block	Design: Ainaanshe	Checked: HEK	