


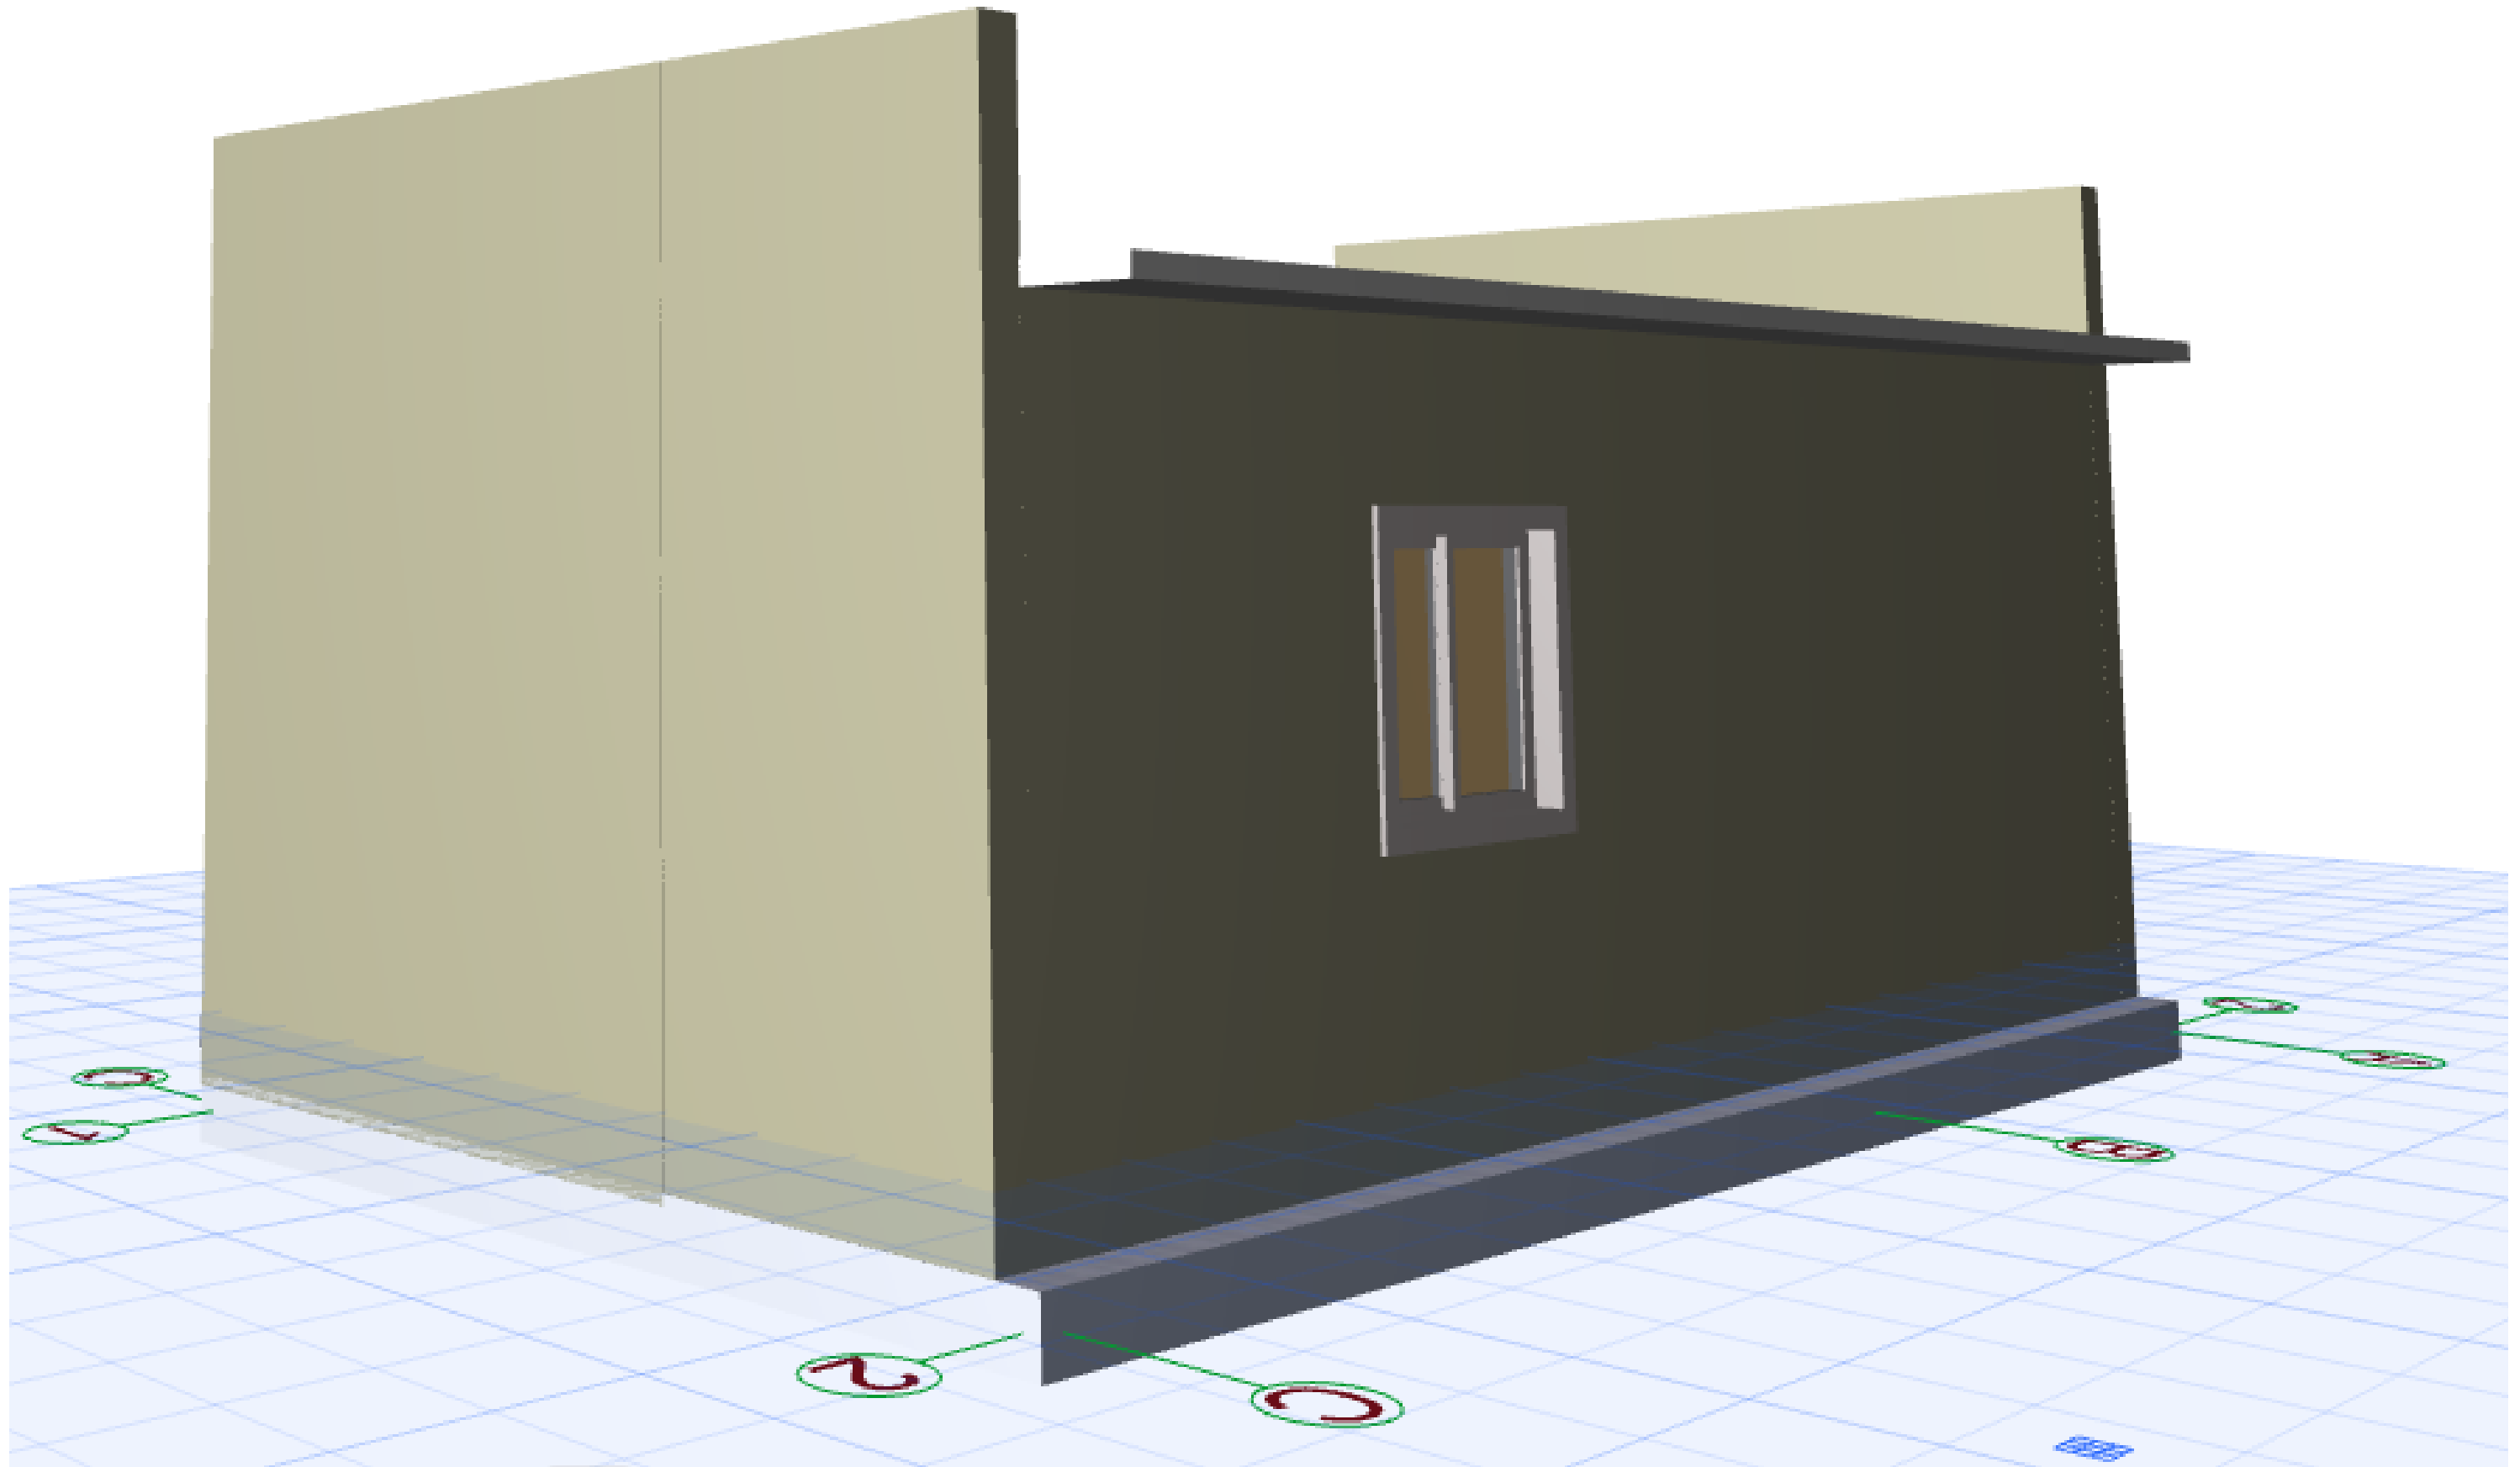











PROJECT TITLE:	DONOR:	DRAWING TITLE:	Project No.	Sheet No. 1/6	 CONCERN worldwide ENDING EXTREME POVERTY WHATEVER IT TAKES Somalia
Jubaland TTI: Canteen Jubaland State, Gedo Region, Somalia REF: R_Canteen	 	Canteen:3D Front Elevation	Scale: 1:100	Date: Sep 2021	
			Design: H.E.	Checked:	




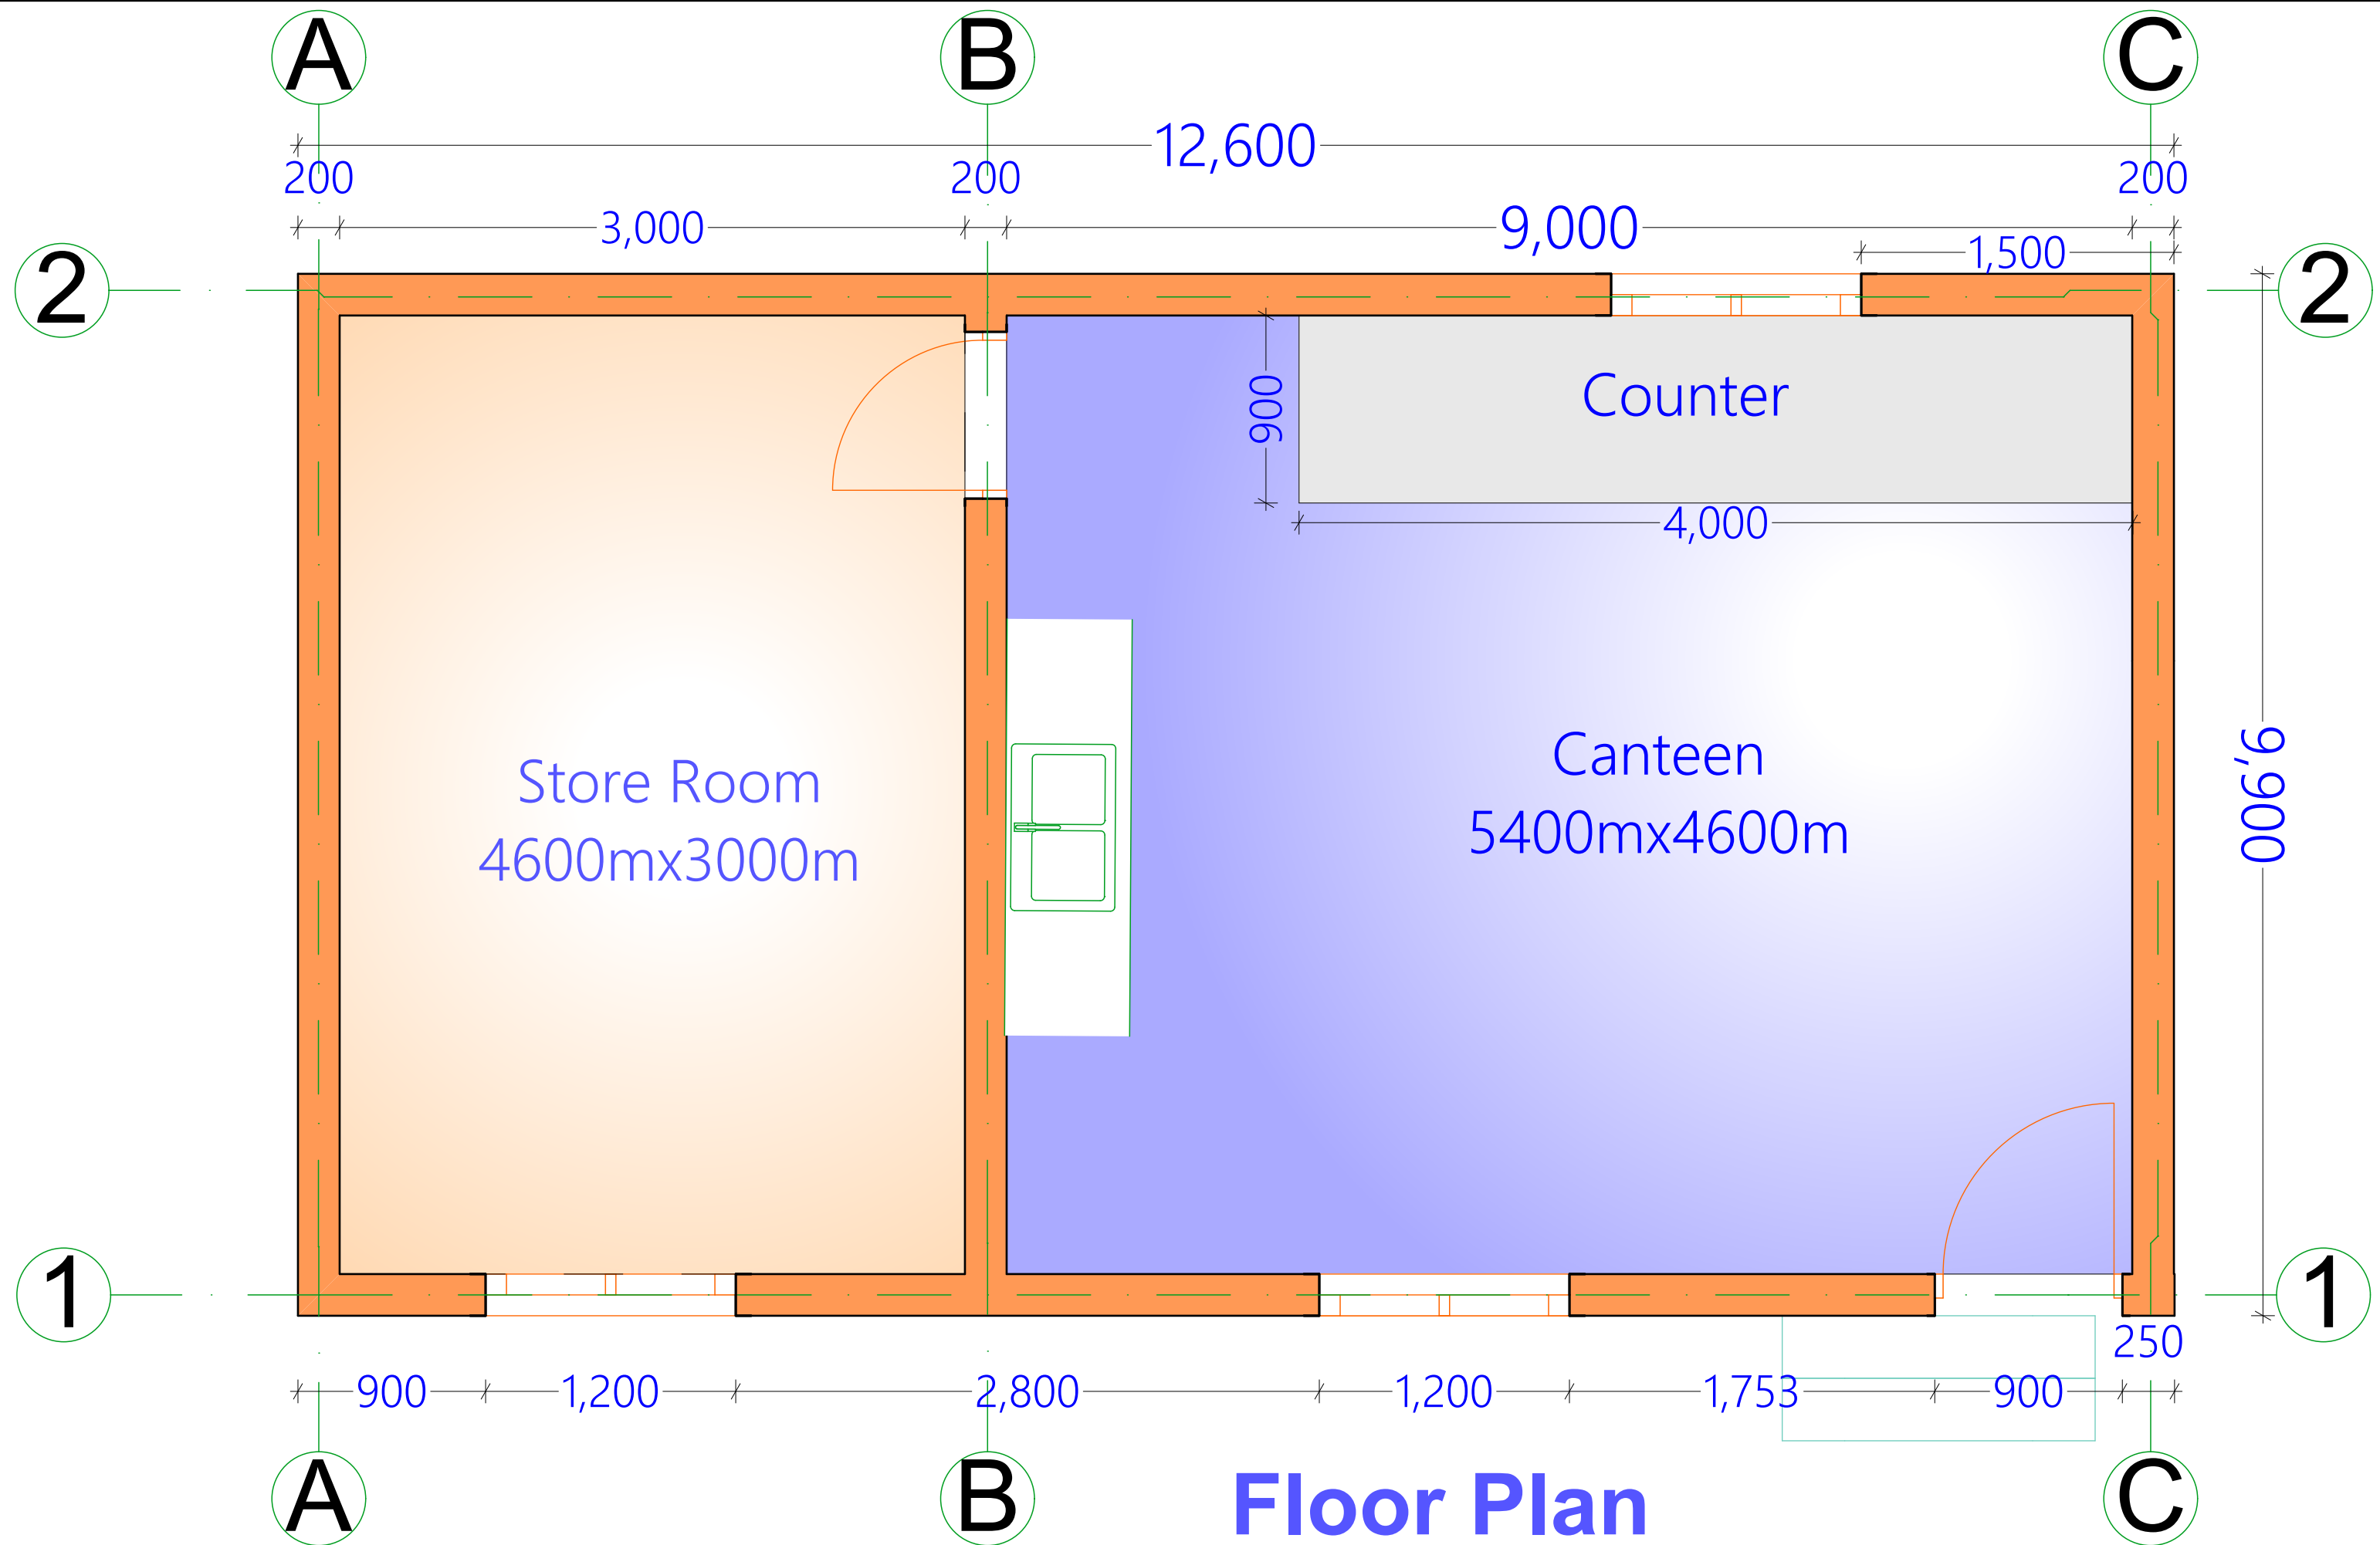


PROJECT TITLE:	DONOR:	DRAWING TITLE:	Project No.	Sheet No. 2/6	  Somalia
Jubaland TTI: Canteen Jubaland State, Gedo Region, Somalia REF: R_Canteen	 	Canteen: 3D Back Elevation	Scale: 1:100	Date: Sep 2021	
			Design: H.E.	Checked:	




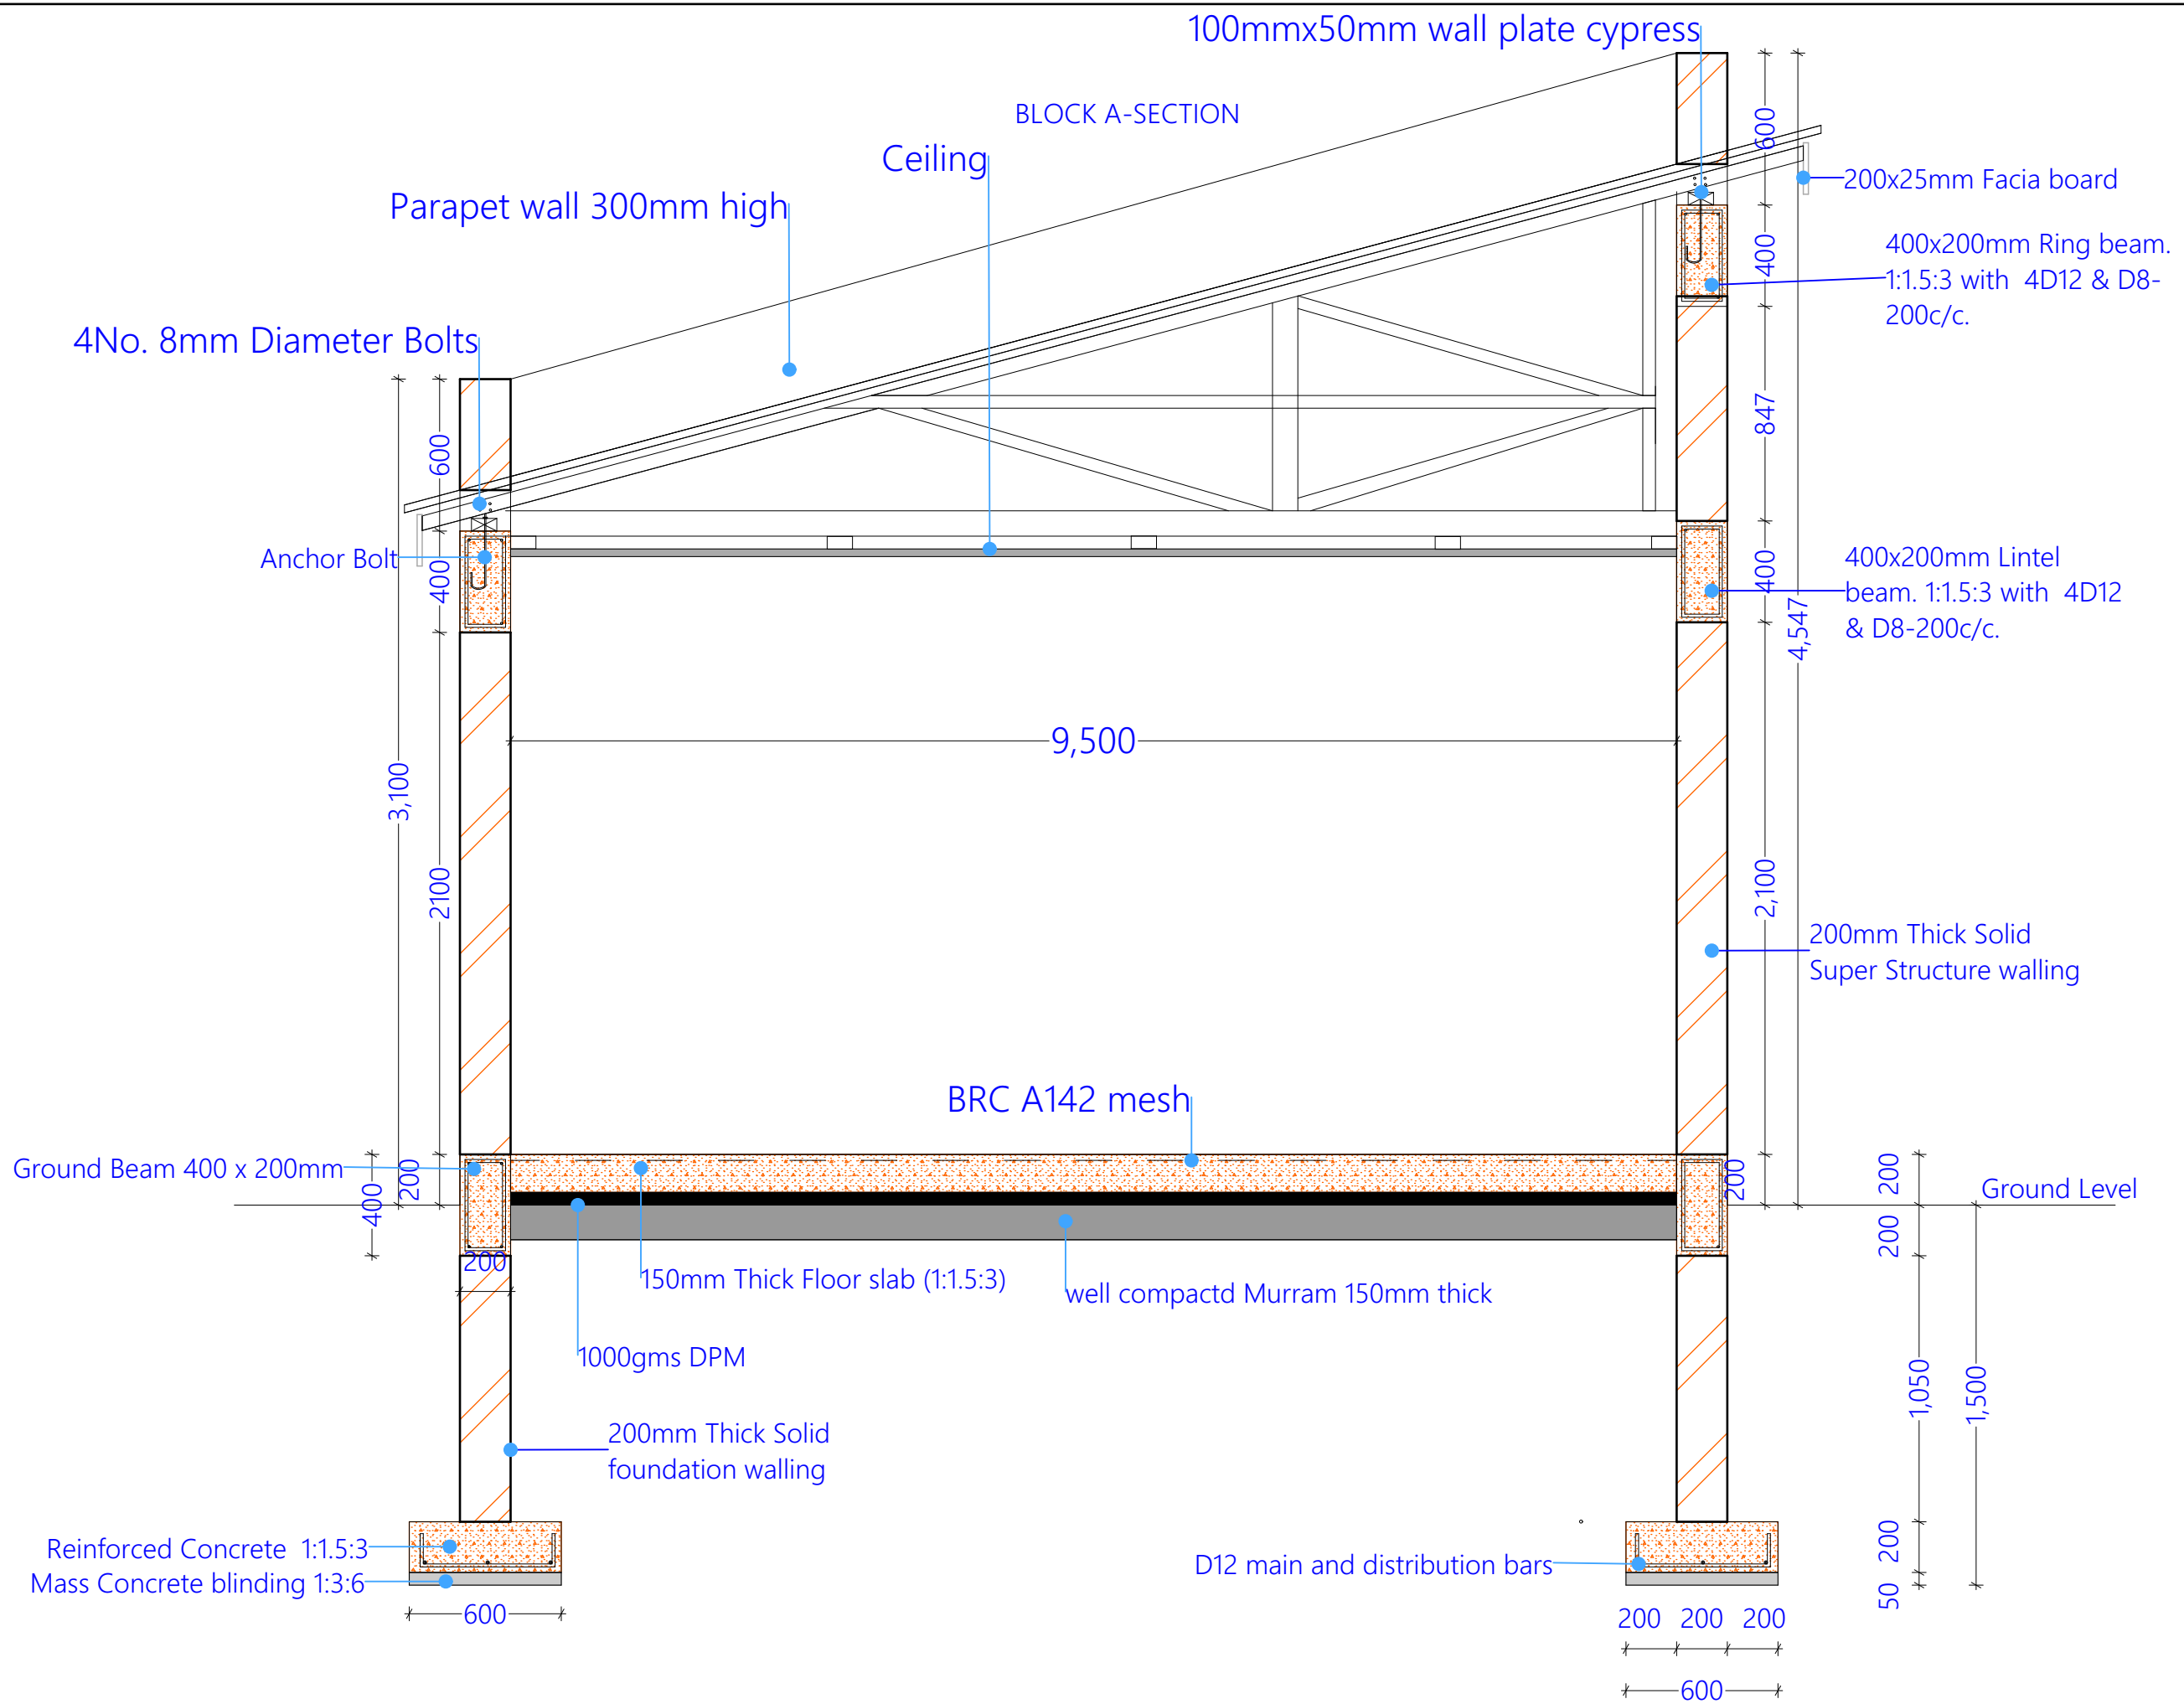

Floor Plan

PROJECT TITLE:	DONOR:	DRAWING TITLE:	Project No.	Sheet No. 3/6	<div><div>CONCERN worldwide</div><div>ENDING EXTREME POVERTY WHATEVER IT TAKES</div><div>Somalia</div></div>
Jubaland TTI: Canteen Jubaland State, Gedo Region, Somalia REF: R_Canteen	<div></div>	Canteen:Floor Plan	Scale: 1:100	Date: Sep 2021	
			Design: H.E.	Checked:	

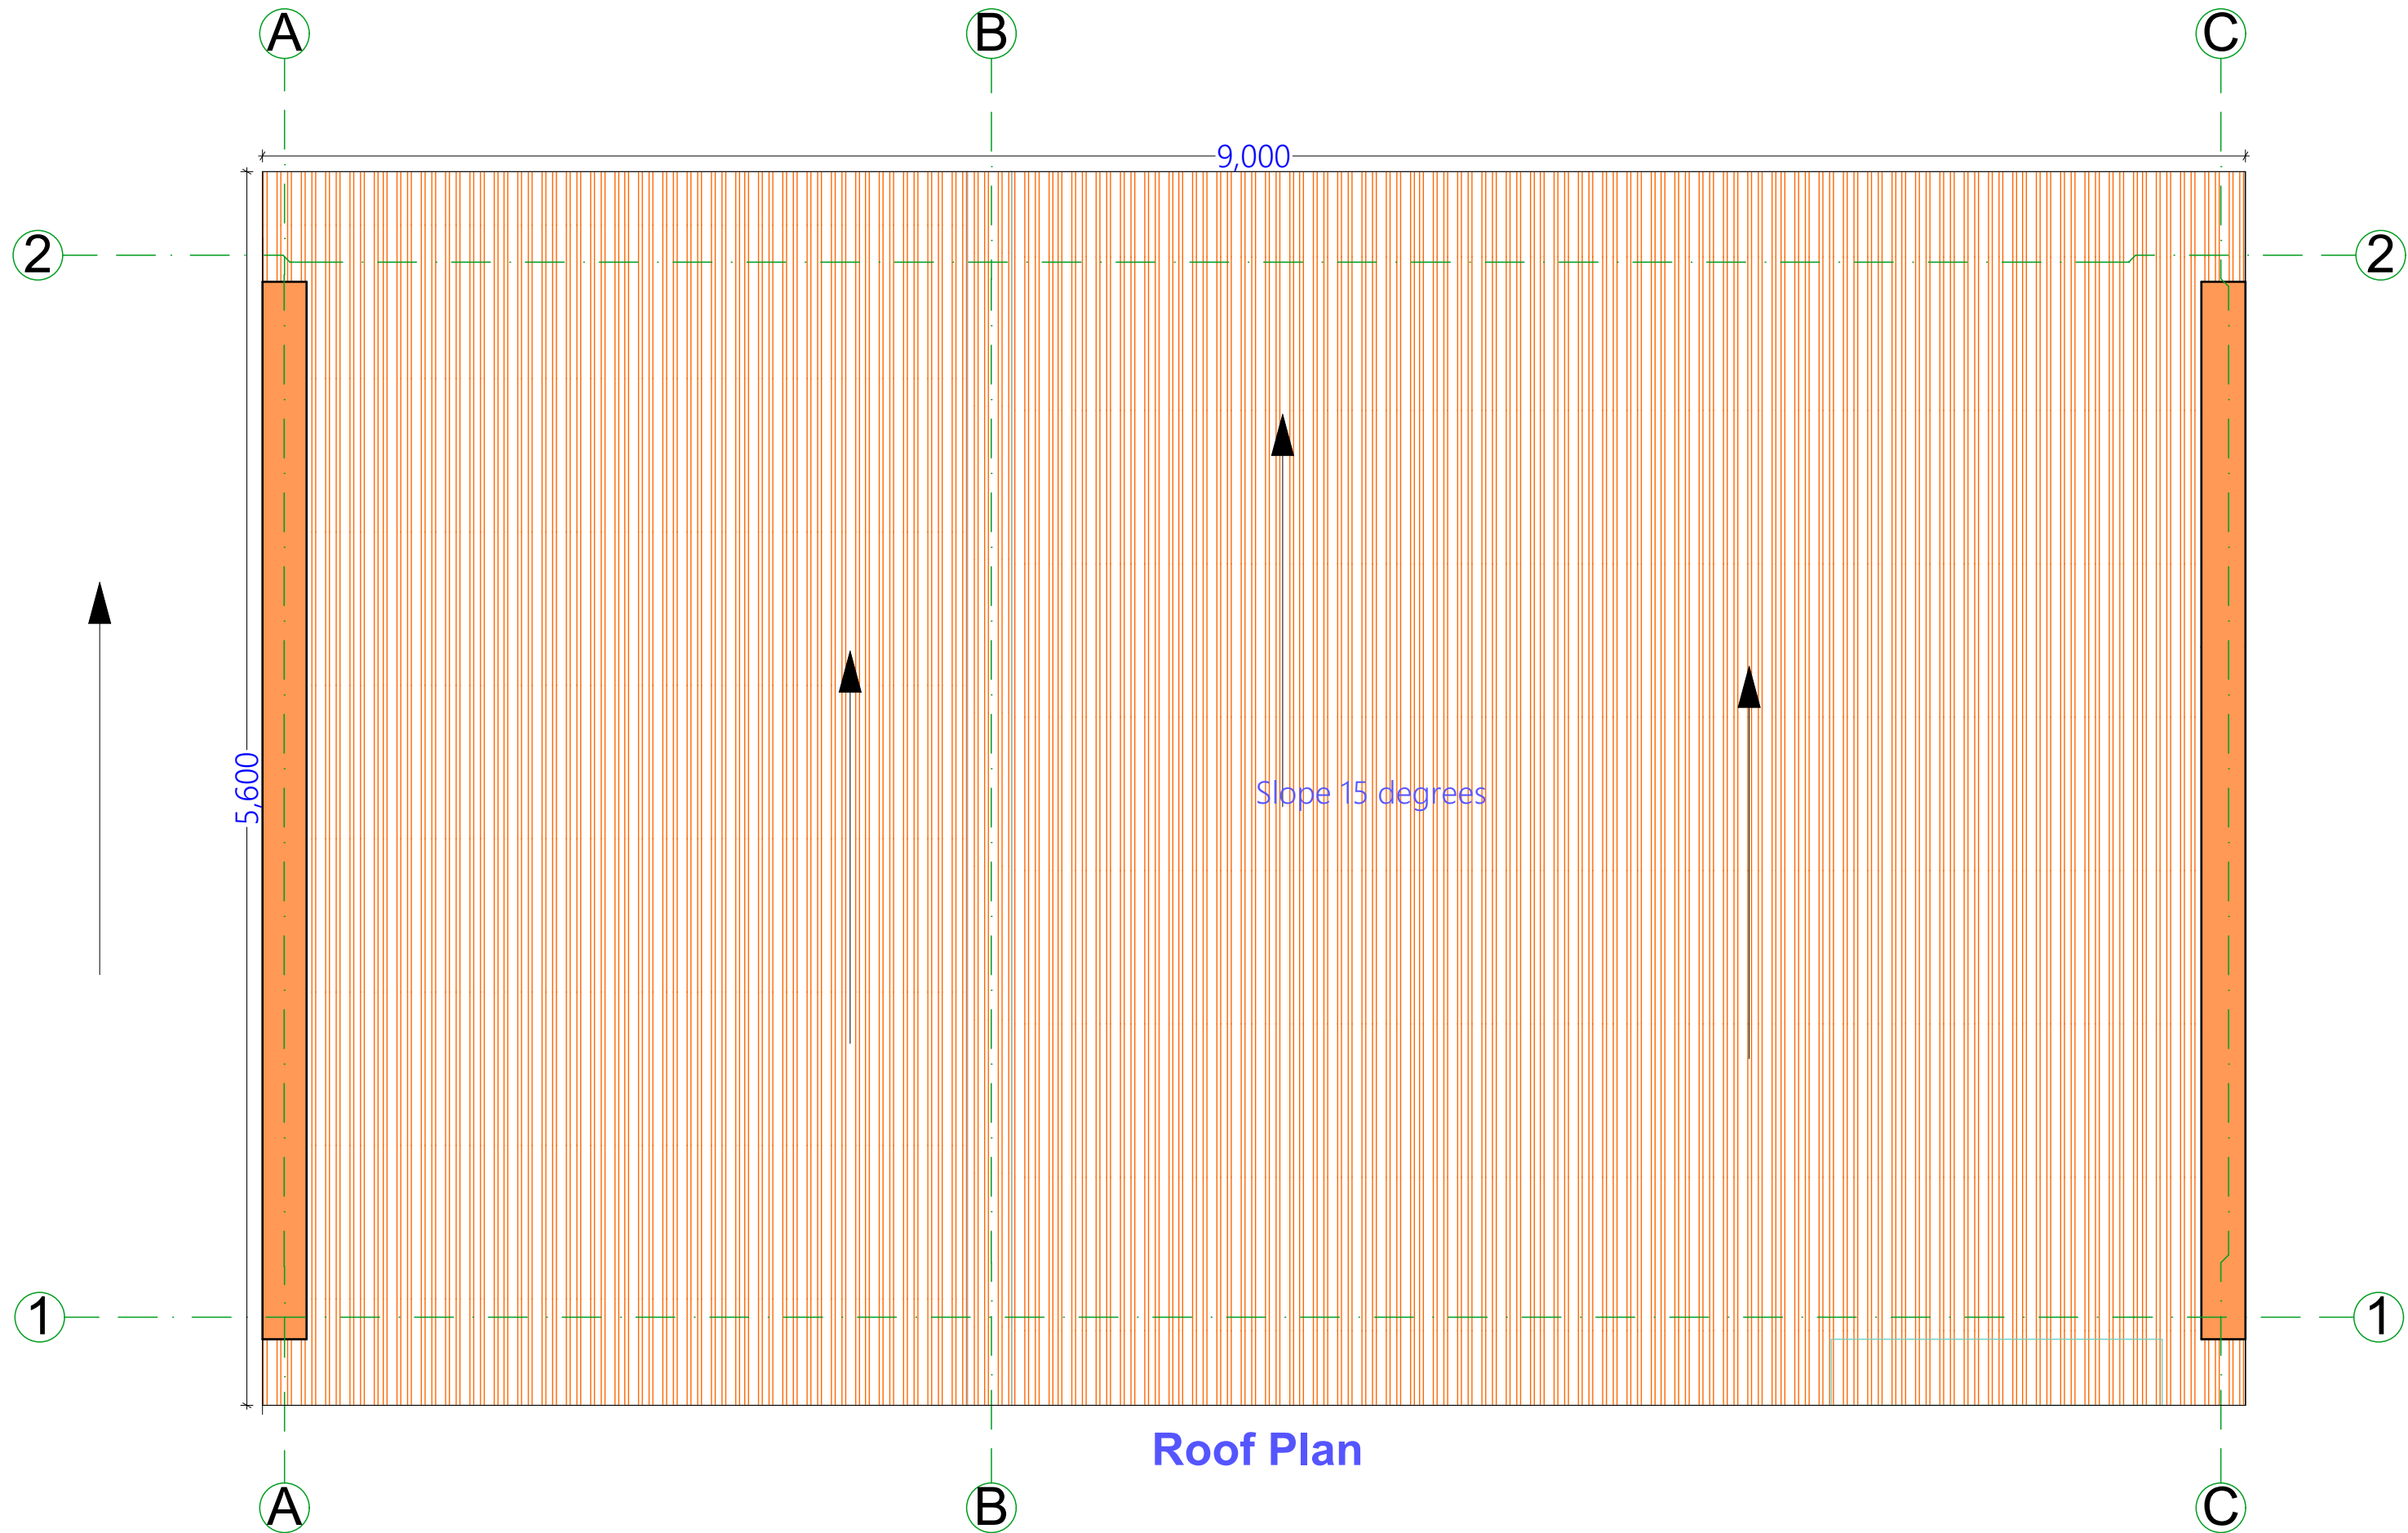

PROJECT TITLE:	DONOR:	DRAWING TITLE:	Project No.	Sheet No. 4/6	 ENDING EXTREME POVERTY WHATEVER IT TAKES Somalia
Jubaland TTI: Canteen Jubaland State, Gedo Region, Somalia REF: R_Canteen	 	Canteen:Section	Scale: 1:100	Date: Sep 2021	
			Design: H.E.	Checked:	



PROJECT TITLE:	DONOR:	DRAWING TITLE:	Project No.	Sheet No. 5/6	<div>CONCERN worldwide</div> <div>ENDING EXTREME POVERTY WHATEVER IT TAKES</div> <div>Somalia</div>
Jubaland TTI: Canteen Jubaland State, Gedo Region, Somalia REF: R_Canteen	 	Canteen:Roof Plan	Scale: 1:100	Date: Sep 2021	
			Design: H.E.	Checked:	