




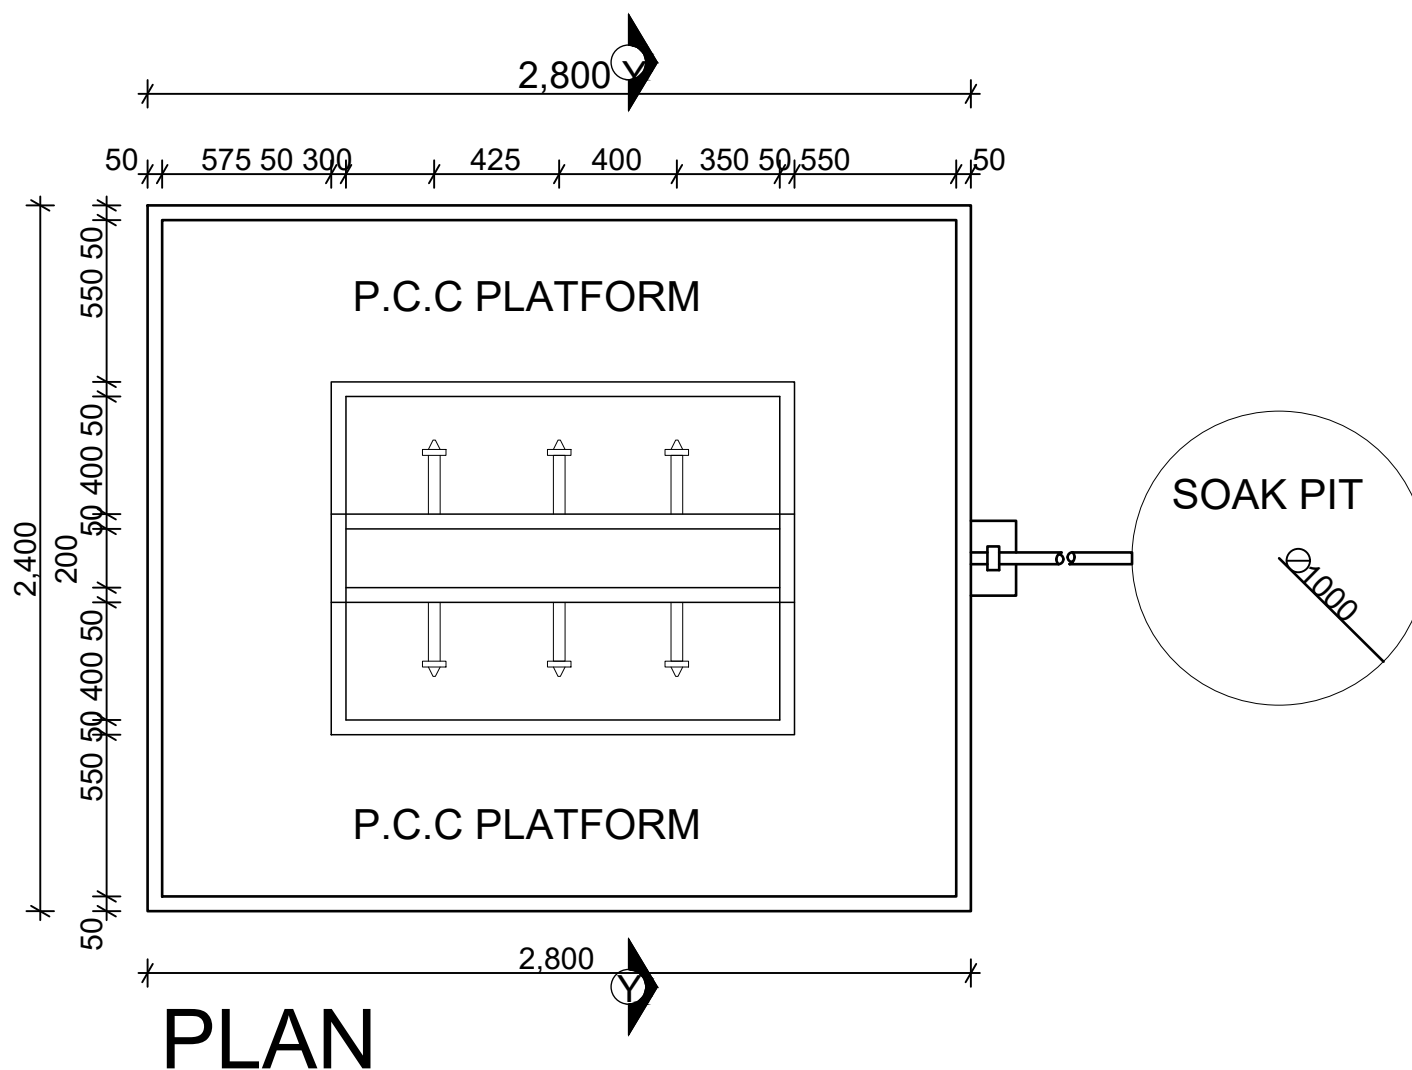

PROJECT TITLE:	PROJECT:	DRAWING TITLE:	Project No.	Sheet No.	 ENDING EXTREME POVERTY WHATEVER IT TAKES Somalia
EARTH DAM IN BAIDOA, BAY REGION, SOMALIA	DANWADAAG PROGRAMME	Water Point	Scale: As shown	Date: Nov 2021	
			Design: LO	Checked: H.E.K	

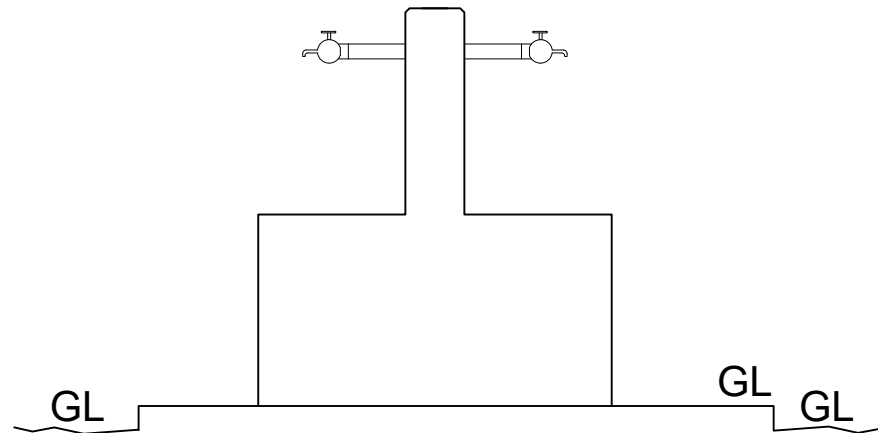


SIDE ELEVATION

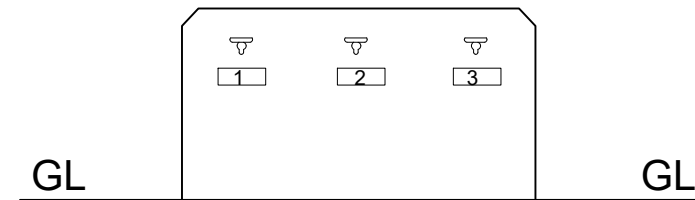


FRONT ELEVATION


PROJECT TITLE:	PROJECT:	DRAWING TITLE:	Project No.	Sheet No.	 Somalia
EARTH DAM IN BAIDOA, BAY REGION, SOMALIA	DANWADAAG PROGRAMME	Water Point	Scale: As shown	Date: Nov 2021	
			Design: LO	Checked: H.E.K	

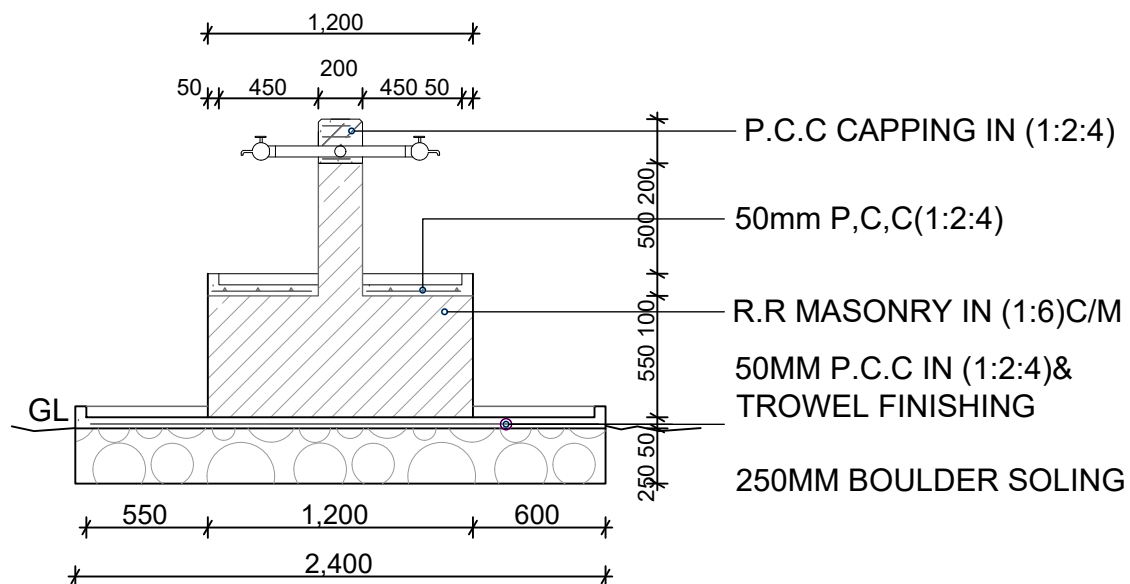

SECTION AT Y-Y

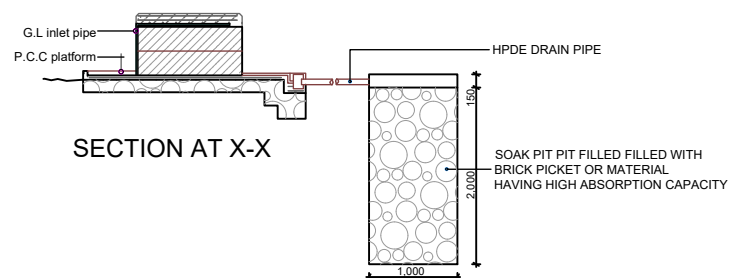

SECTION AT X-X

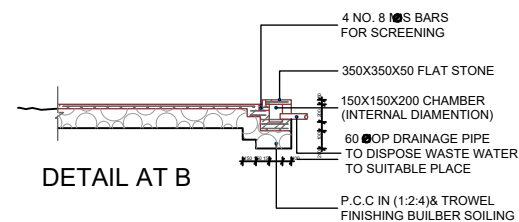


DETAIL AT B


PROJECT TITLE:	PROJECT:	DRAWING TITLE:	Project No.	Sheet No.
EARTH DAM IN BAIDOA, BAY REGION, SOMALIA	DANWADAAG PROGRAMME	Water Point	Scale: As shown	Date: Nov 2021
			Design: LO	Checked: H.E.K




Somalia

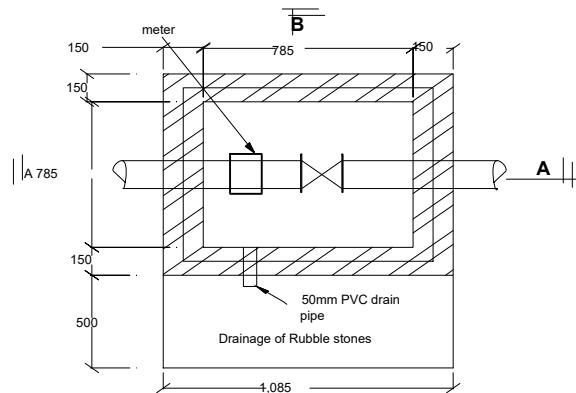

PLAN
SCALE 1:20

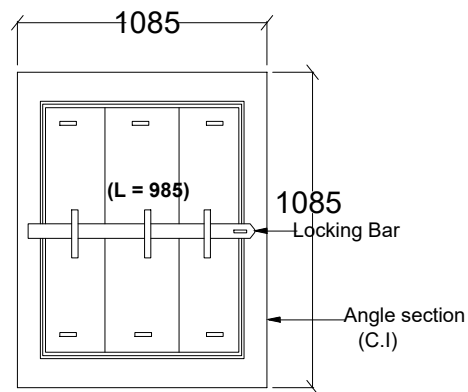

PLAN AT COVER LEVEL

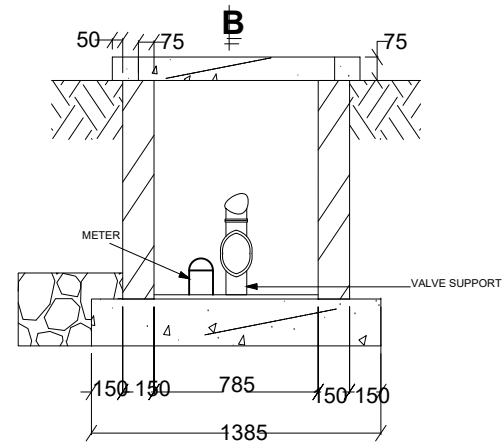

SECTION B-B

PROJECT TITLE:	PROJECT:	DRAWING TITLE:	DRW NO.	SHEET NO.	 Somalia
EARTH DAM IN BAIDOA, BAY REGION, SOMALIA	DANWADAAG PROGRAMME	Valve Chamber	SCALE: As Shown	DATE: Nov 2021	
			DRAWN BY: LO	CHECKED BY: HEK	