



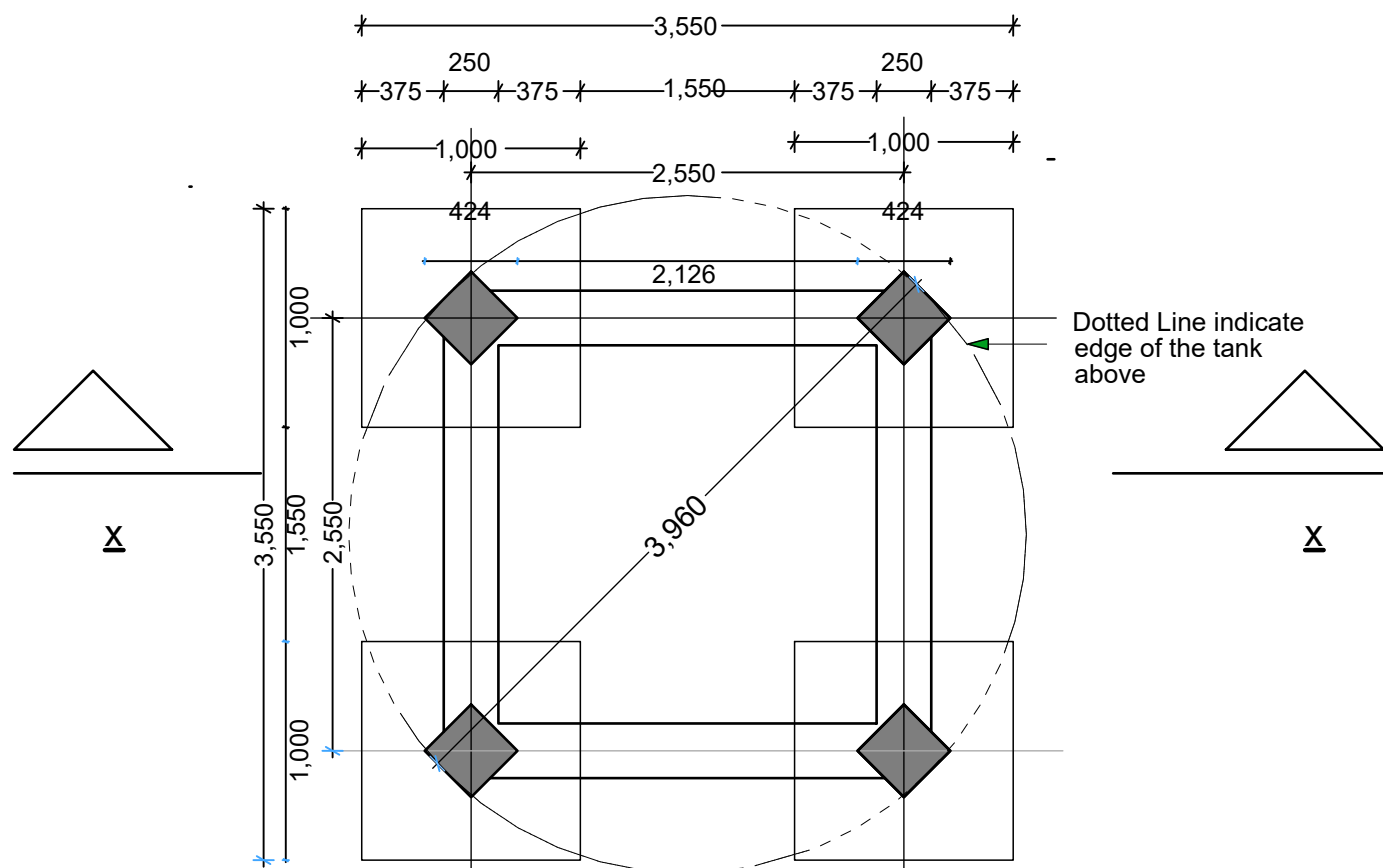


WATER TANK FOUNDATION LAYOUT
SCALE 1:50


PROJECT TITLE:	PROJECT:	DRAWING TITLE:	Project No.	Sheet No.	  Somalia
EARTH DAM IN BAIDOA, BAY REGION, SOMALIA	DANWADAAG PROGRAMME	Elevated Reinforced concrete tank 25 m3	Scale: As shown	Date: Nov 2021	
			Design: LO	Checked: H.E.K	

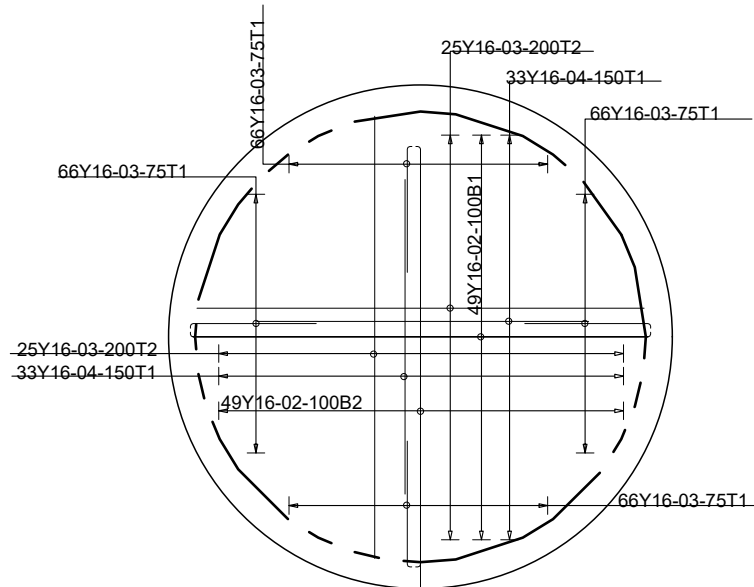

BOTTOM SLAB REINFORCEMENT DEATAILS
SCALE 1:50

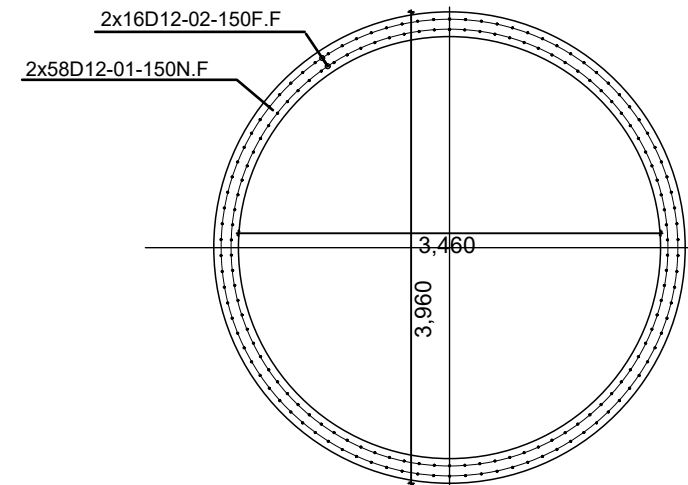



TANK WALL REINFORCEMENT DETAIL
SCALE 1:50

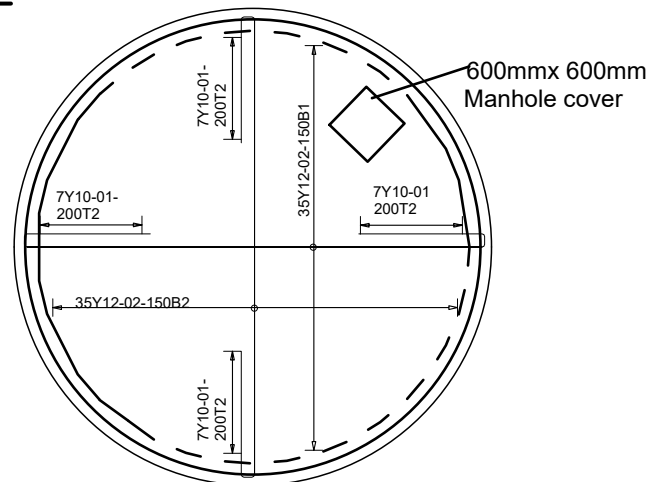


TOP SLAB REINFORCEMENT DETAILS
SCALE 1:50

PROJECT TITLE:	PROJECT:	DRAWING TITLE:	Project No.	Sheet No.	 Somalia
EARTH DAM IN BAIDOA, BAY REGION, SOMALIA	DANWADAAG PROGRAMME	Elevated Reinforced concrete tank 25 m3	Scale: As shown	Date: Nov 2021	
			Design: LO	Checked: H.E.K	

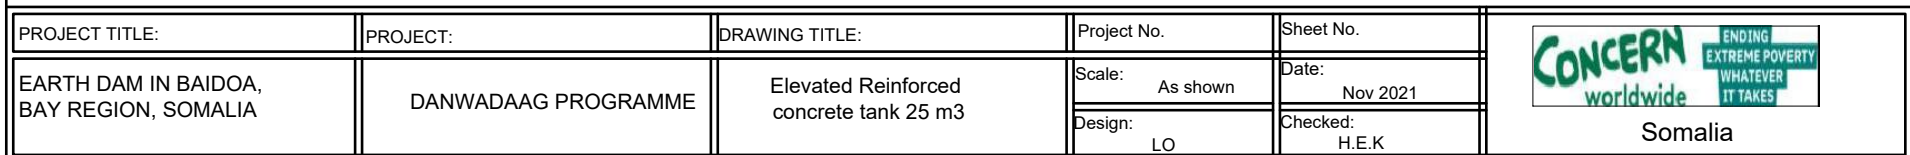

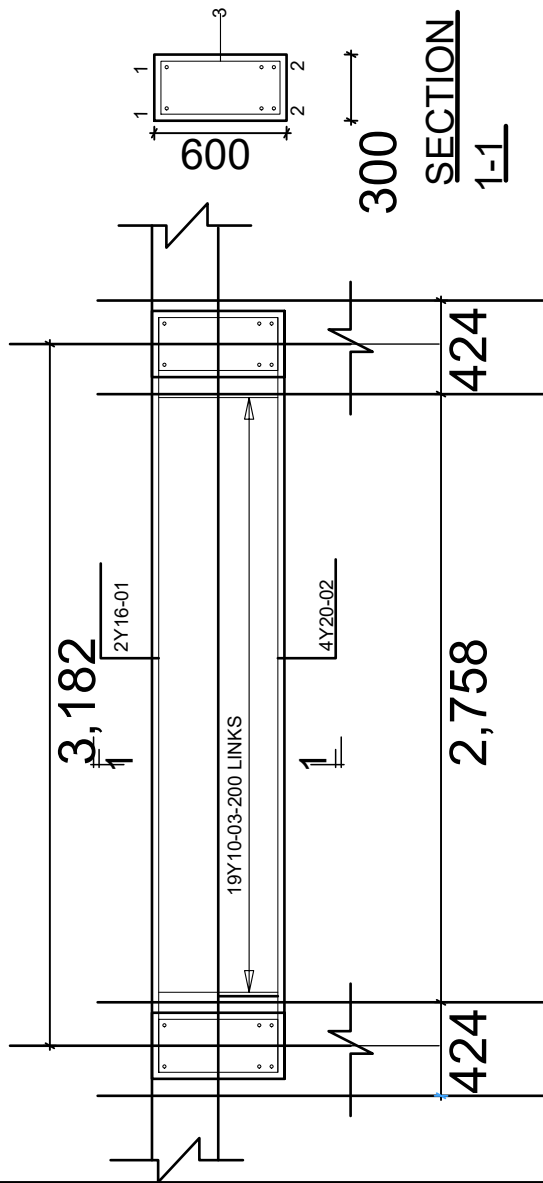

600X300 RC RING BEAM
SCALE 1:25

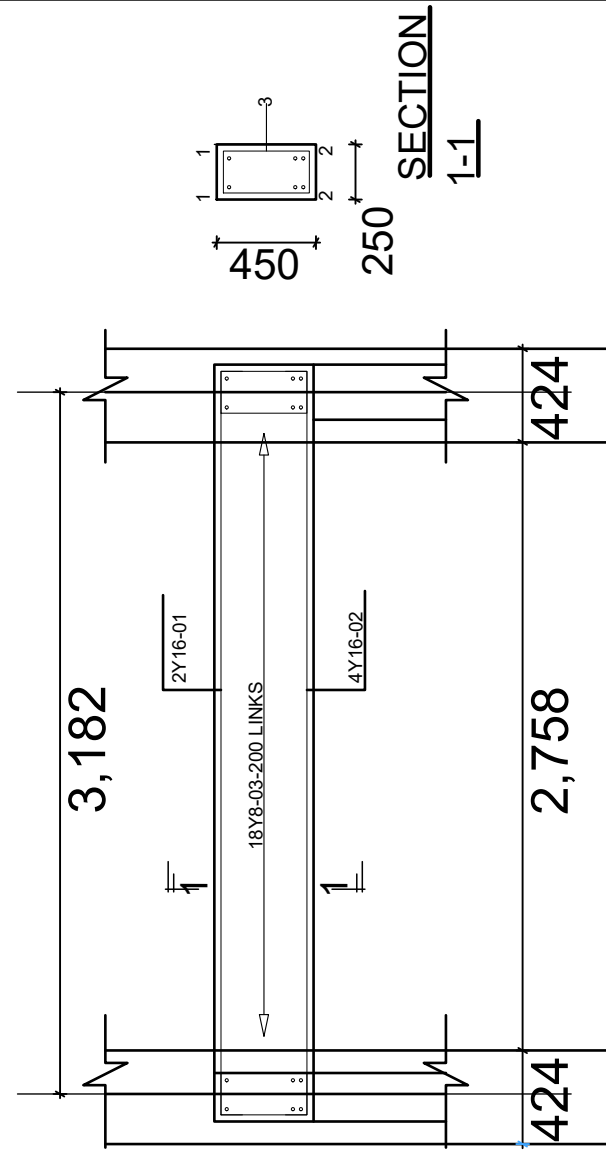

450X250 RC TIE
BEAM
SCALE 1:25

PROJECT TITLE:	PROJECT:	DRAWING TITLE:	Project No.	Sheet No.	 ENDING EXTREME POVERTY WHATEVER IT TAKES Somalia
EARTH DAM IN BAIDOA, BAY REGION, SOMALIA	DANWADAAG PROGRAMME	Elevated Reinforced concrete tank 25 m3	Scale: As shown	Date: Nov 2021	
			Design: LO	Checked: H.E.K	