

PROPOSED CONSTRUCTION OF TWO TEMPORARY CLASSROOMS FOR MWANGAZA PRIMARY SCHOOLS IN DHOBLEY- JUBALAND.



Project Title:

APRIL, 2022

DRAWING INDEX

Sheet No.	Content
-----------	---------

01/22	Cover
-------	-------

02/22	Sheet Index
-------	-------------

03/22	Floor plan
-------	------------

04/22	Elevations 1&2
-------	----------------

05/22	Elevations 3&4
-------	----------------

06/22	Section views
-------	---------------


07/22	3D Projection 01
-------	------------------


08/22	3D Projection 02
-------	------------------

09/22	3D Projection 03
-------	------------------

10/22	3D Projection 04
-------	------------------

11/22	3D Projection 05
-------	------------------

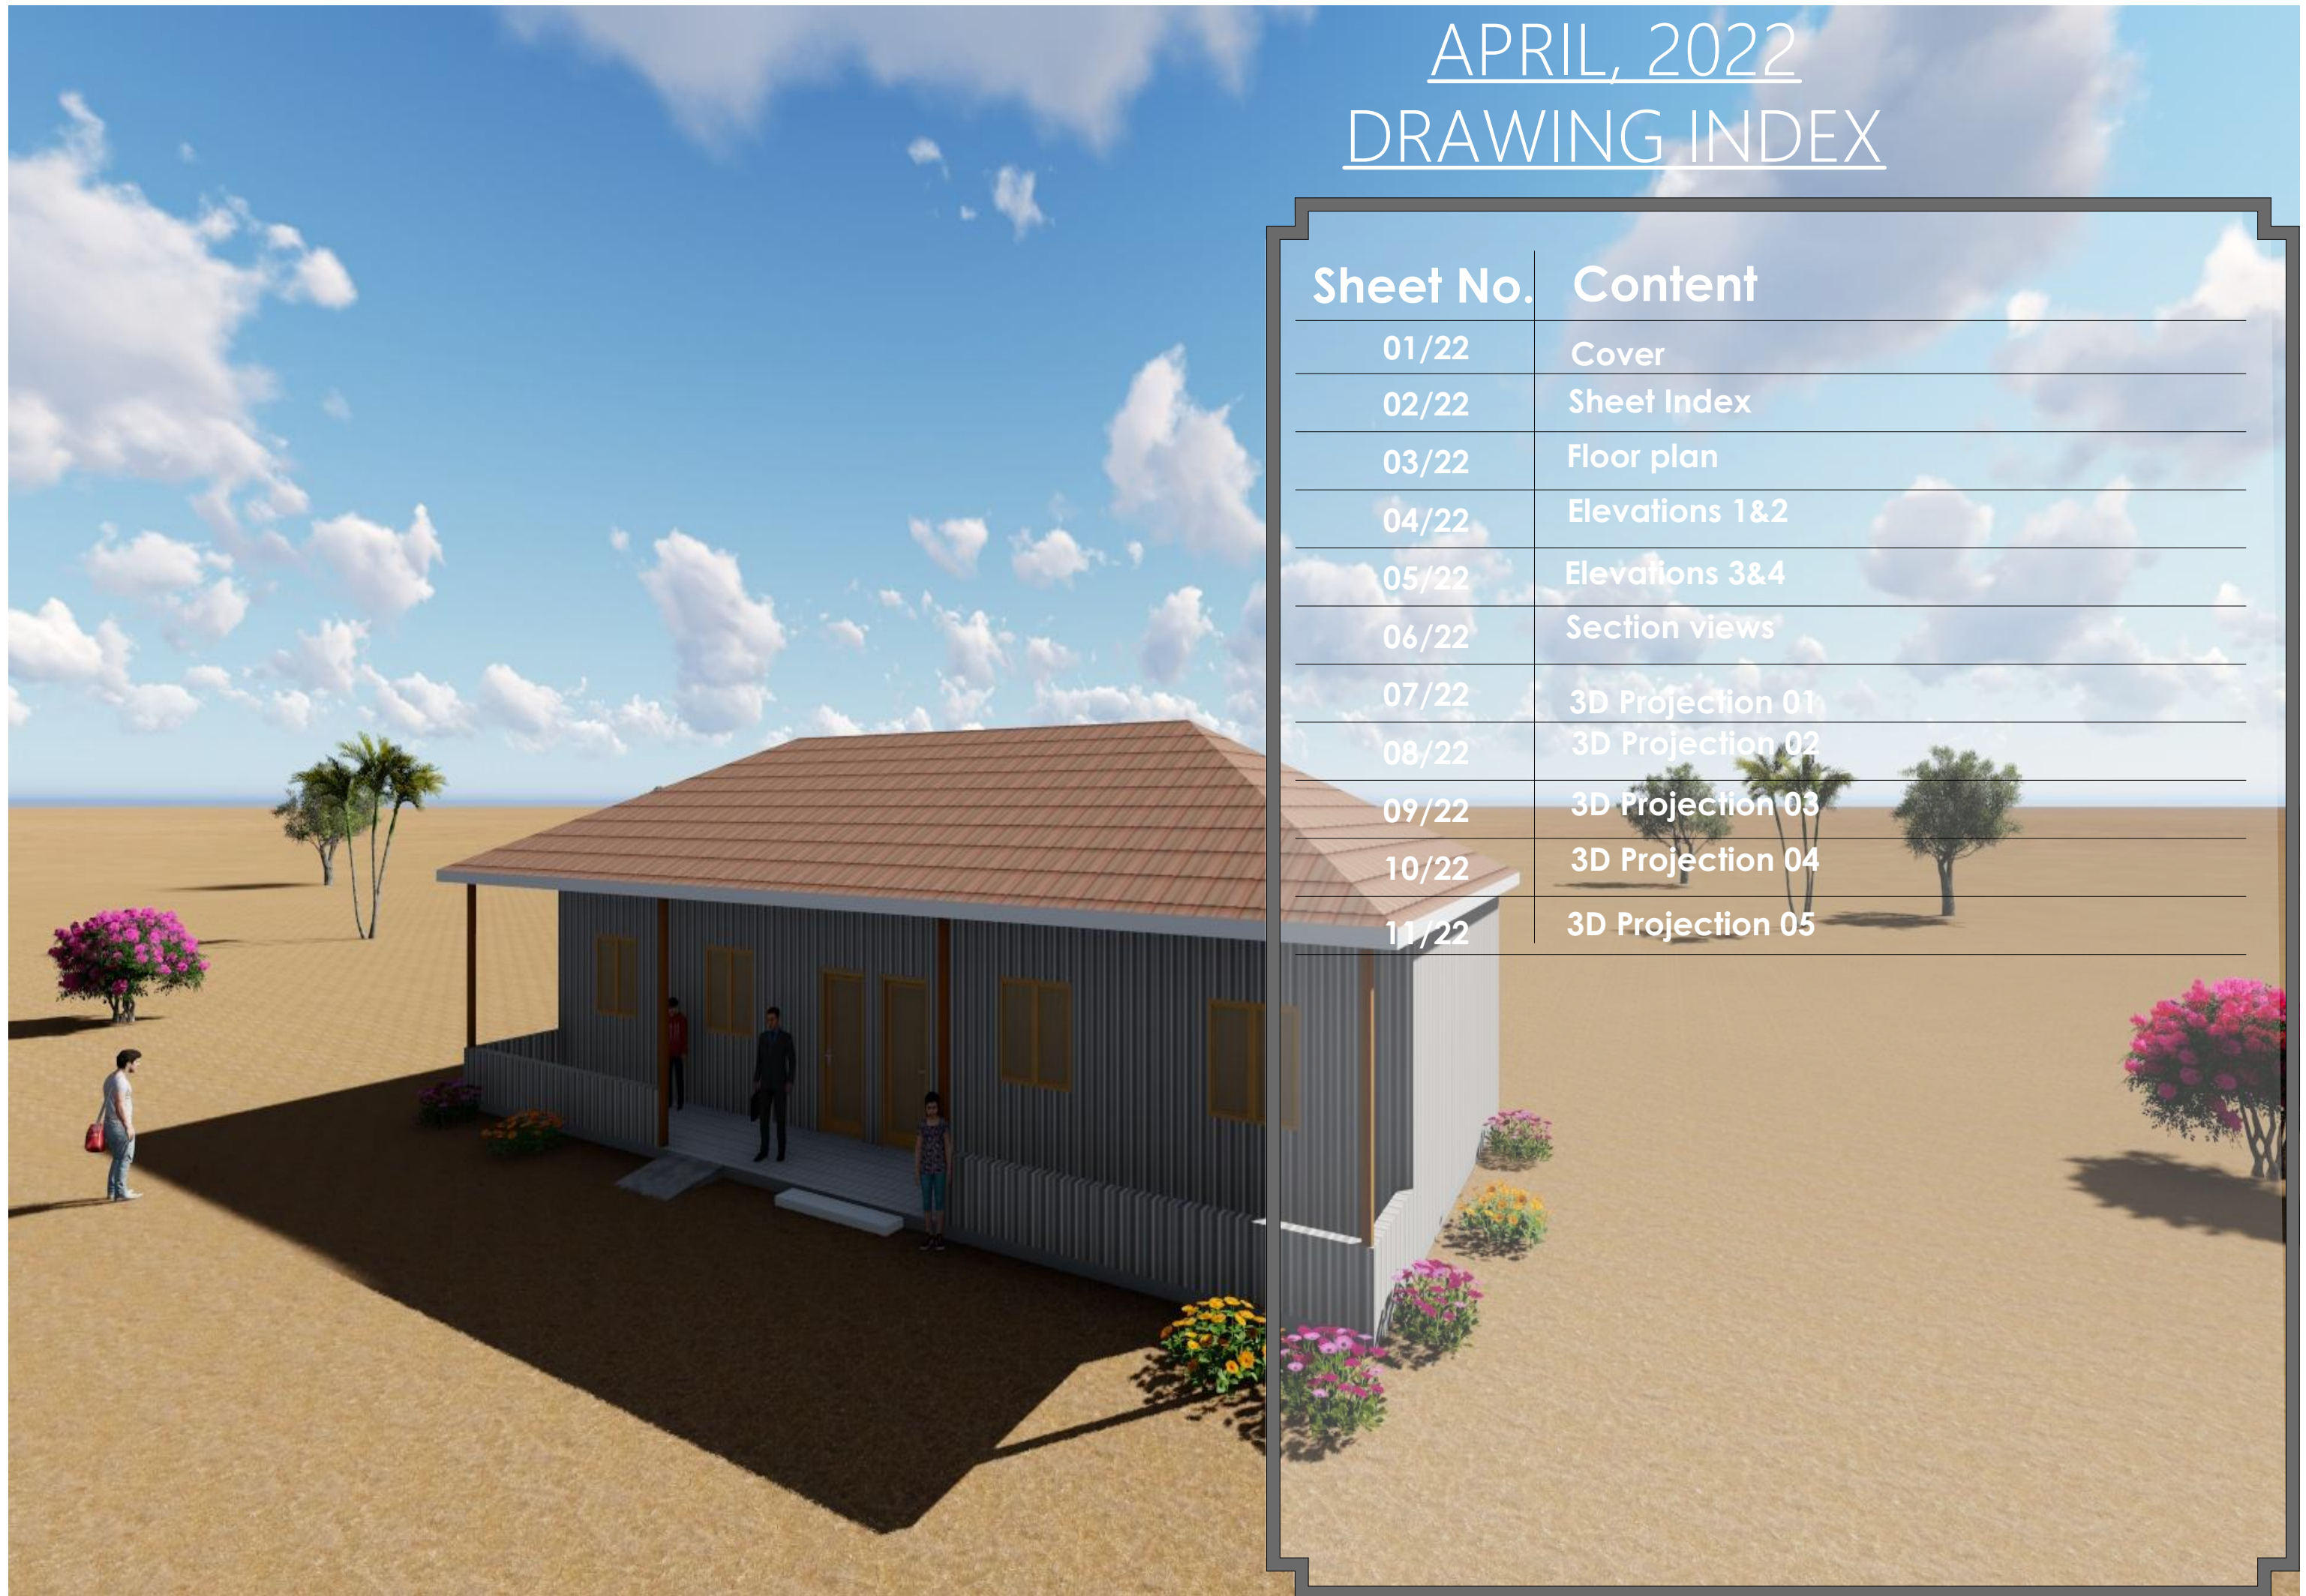

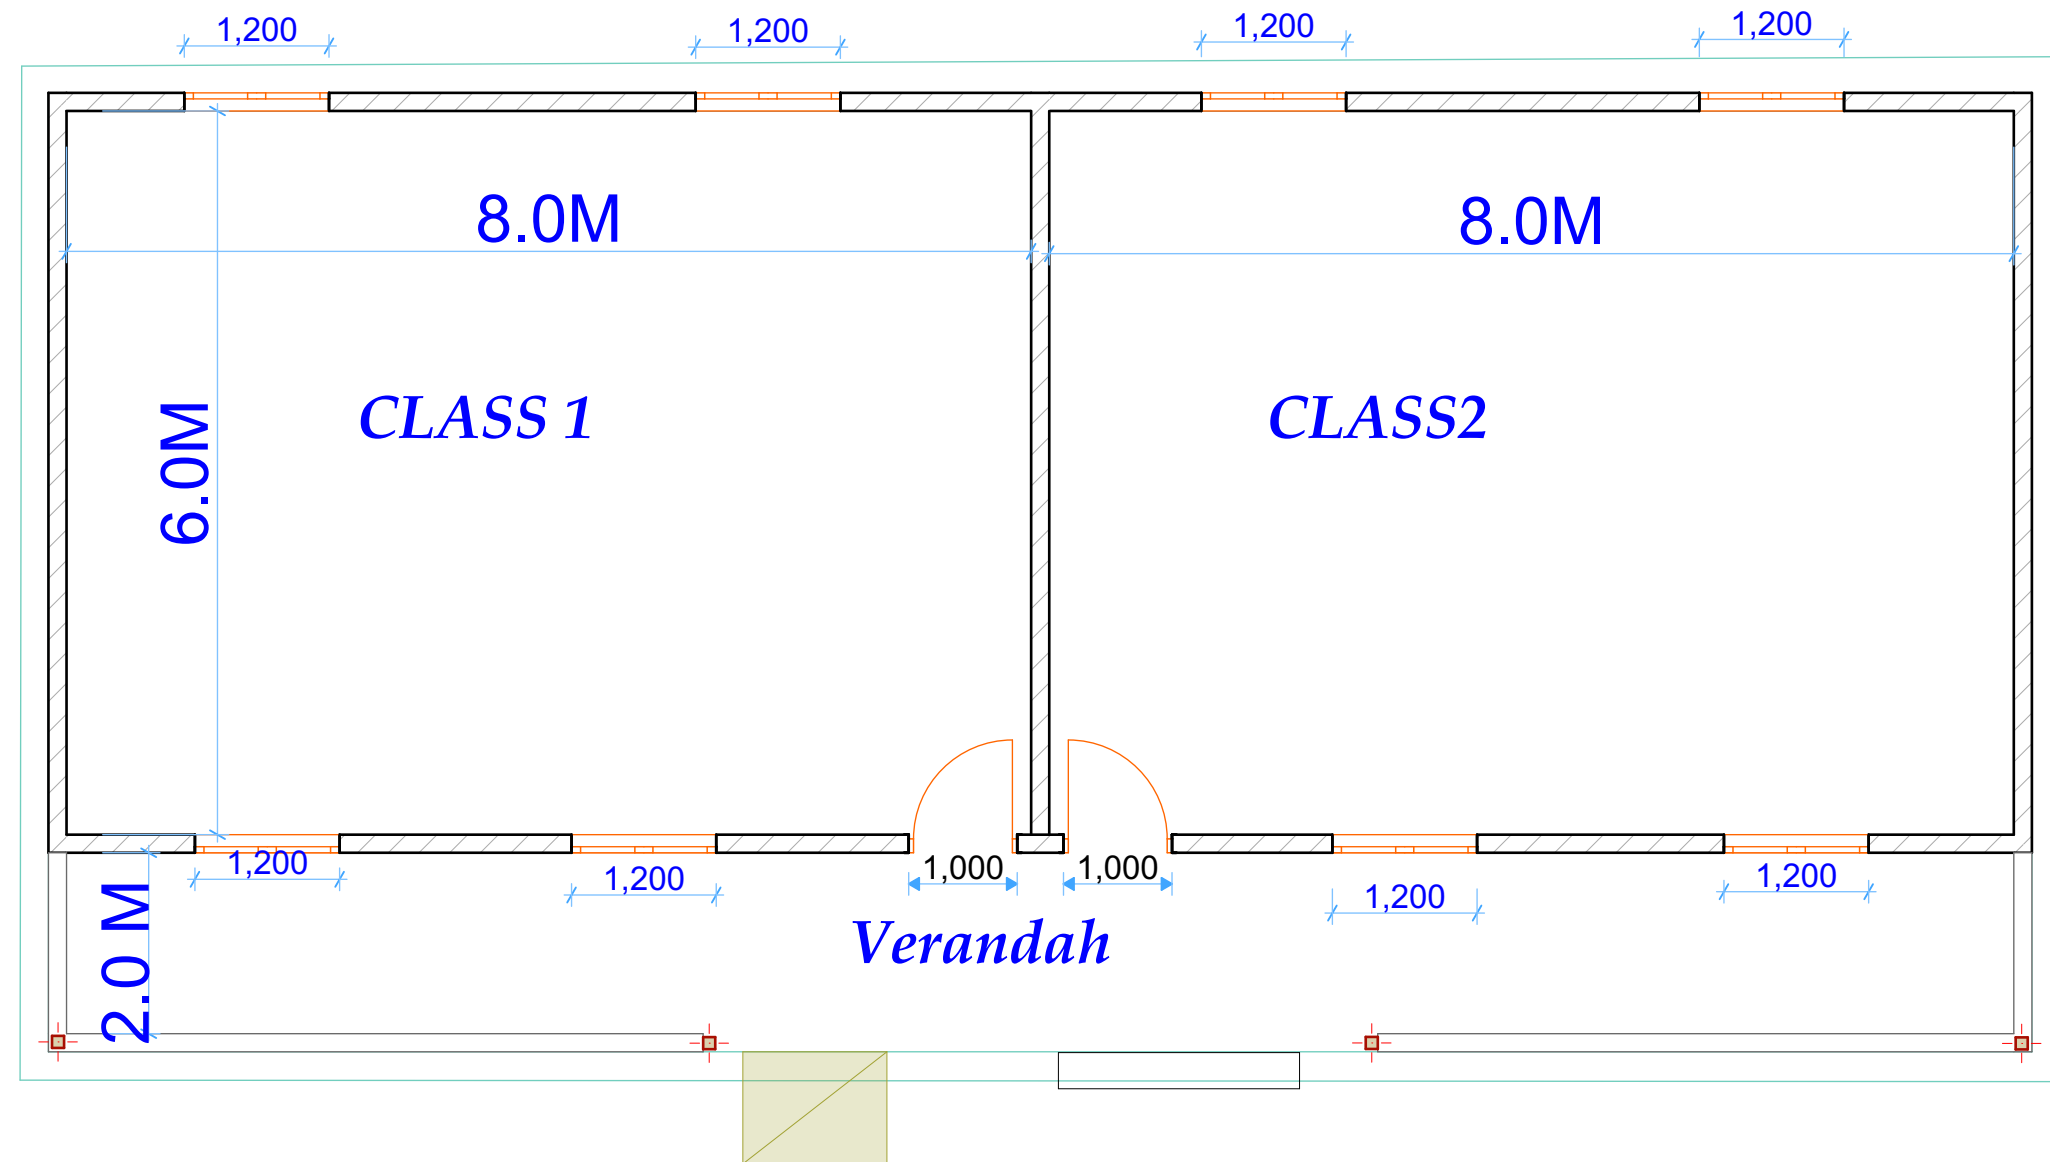

Floor Plan

Notes

1. All dimensions are to be checked on site. Any discrepancy in dimensions is to be reported to the Engineer before any work commences. The Engineers drawings and specifications over rule any other.

-4cm thick cement sand screed floor
-10cm thick lean concrete floor
-30cm thick well compacted hardcore and backfilling
-50mm thick pcc beneath the rubble stone foundation

Bacwayne 1Fst class white color gauge 28, fixed on celurised cypress structure: 50x50mm Battens on 200X50mm Rafters @700mm, on 100X50mm Wall-plate bolted @ 1200mm centres:

No:	Date:	Description:
REVISION		

Implemented by:



Client:



Project Title:

PROPOSED CONSTRUCTION OF TWO
TLS MWANGAZA PRIMARY SCHOOL IN
DHOBLEY, JUBALAND OF SOMALIA.

Drawing Title:

FLOOR PLAN

SCALE: AS SHOWN

DATE: APRIL, 2022.


DRAWN BY: Eng. Abdirizak Dahir

REVIEWED BY:

Sheet No.

01/22

A3

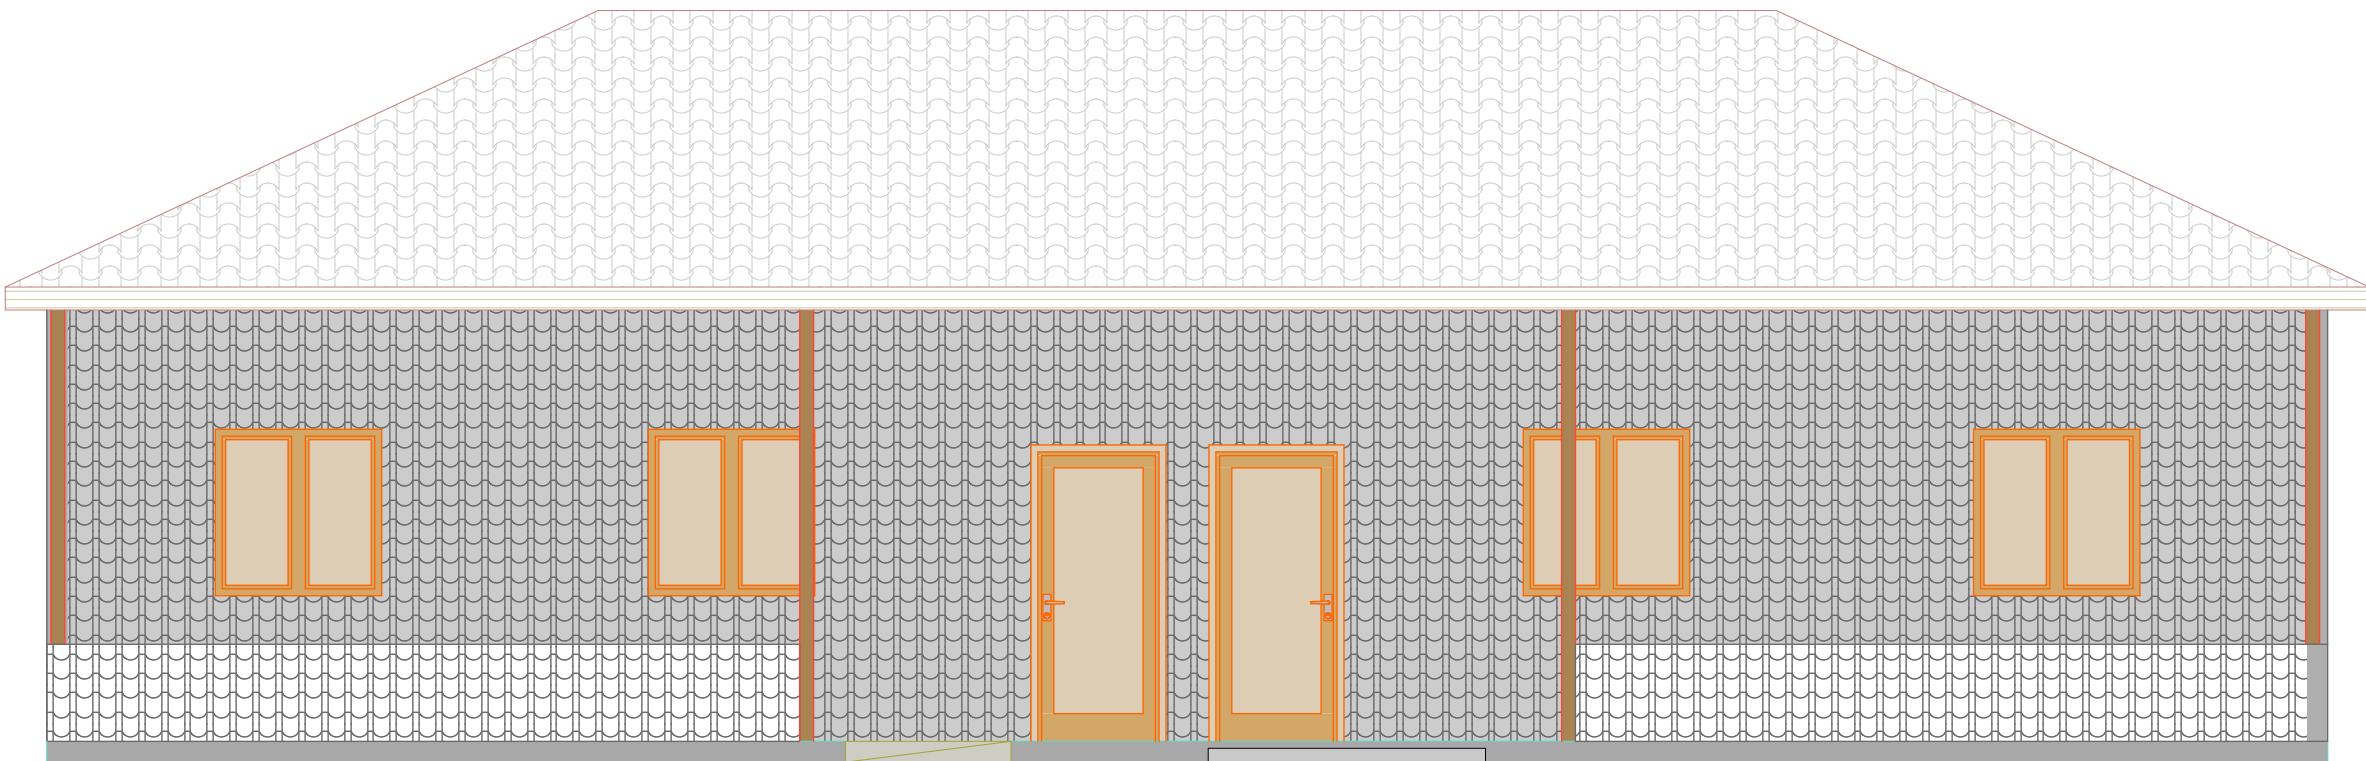

Front Elevation E-01

Notes

1. All dimensions are to be checked on site. Any discrepancy in dimensions is to be reported to the Engineer before any work commences. The Engineer's drawings and specifications over rule any other.

-4cm thick cement sand screed floor
-10cm thick lean concrete floor
-30cm thick well compacted hardcore and backfilling
-50mm thick pcc beneath the rubble stone foundation

Bacwayne 1Fst class white color gauge 28, fixed on celurised cypress structure: 50x50mm Battens on 200X50mm Rafters @700mm, on 100X50mm Wall-plate bolted @ 1200mm centres;

No:	Date:	Description:
REVISION		

Implemented by:



ADRA

Client:



European Union
Civil Protection and
Humanitarian Aid

Project Title:
PROPOSED CONSTRUCTION OF TWO
TLS MWANGAZA PRIMARY SCHOOL IN
DHOBLEY, JUBALAND OF SOMALIA.


Drawing Title:
ELEVATIONS

SCALE:	AS SHOWN
DATE:	APRIL, 2022.
DRAWN BY:	Eng. Abdirizak Dahir
REVIEWED BY:	


Sheet No.

02/22

A3

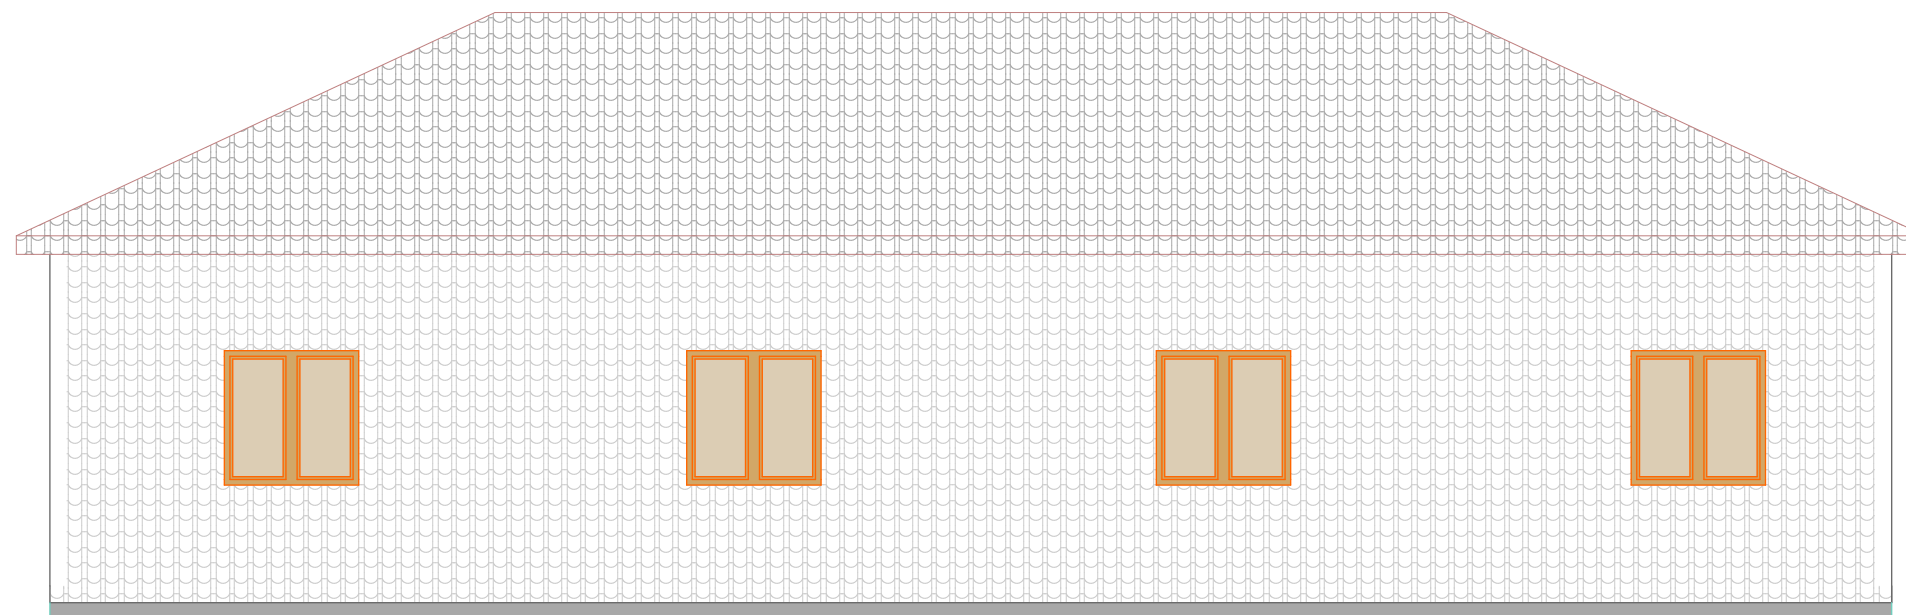

Rear Elevation E-03

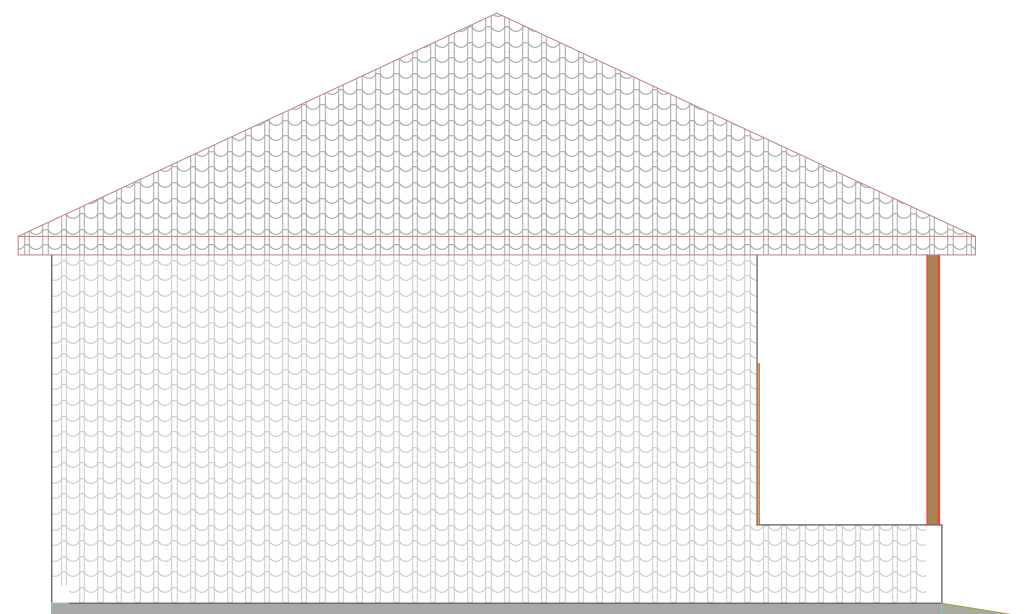

Right side Elevation E-02

Notes

1. All dimensions are to be checked on site. Any discrepancy in dimensions is to be reported to the Engineer before any work commences. The Engineers drawings and specifications over rule any other.

-4cm thick cement sand screed floor
-10cm thick lean concrete floor
-30cm thick well compacted hardcore and backfilling
-50mm thick pcc beneath the rubble stone foundation

Bacwayne 1Fst class white color gauge 28, fixed on celurised cypress structure: 50x50mm Battens on 200X50mm Rafters @700mm, on 100X50mm Wall-plate bolted @ 1200mm centres;

No:	Date:	Description:
REVISION		

Implemented by:



Client:



Project Title:

PROPOSED CONSTRUCTION OF TWO
TLS MWANGAZA PRIMARY SCHOOL IN
DHOBLEY, JUBALAND OF SOMALIA.

Drawing Title:

ELEVATIONS

SCALE: AS SHOWN

DATE: APRIL, 2022.


DRAWN BY: Eng. Abdirizak Dahir

REVIEWED BY:

Sheet No.

03/22

A3

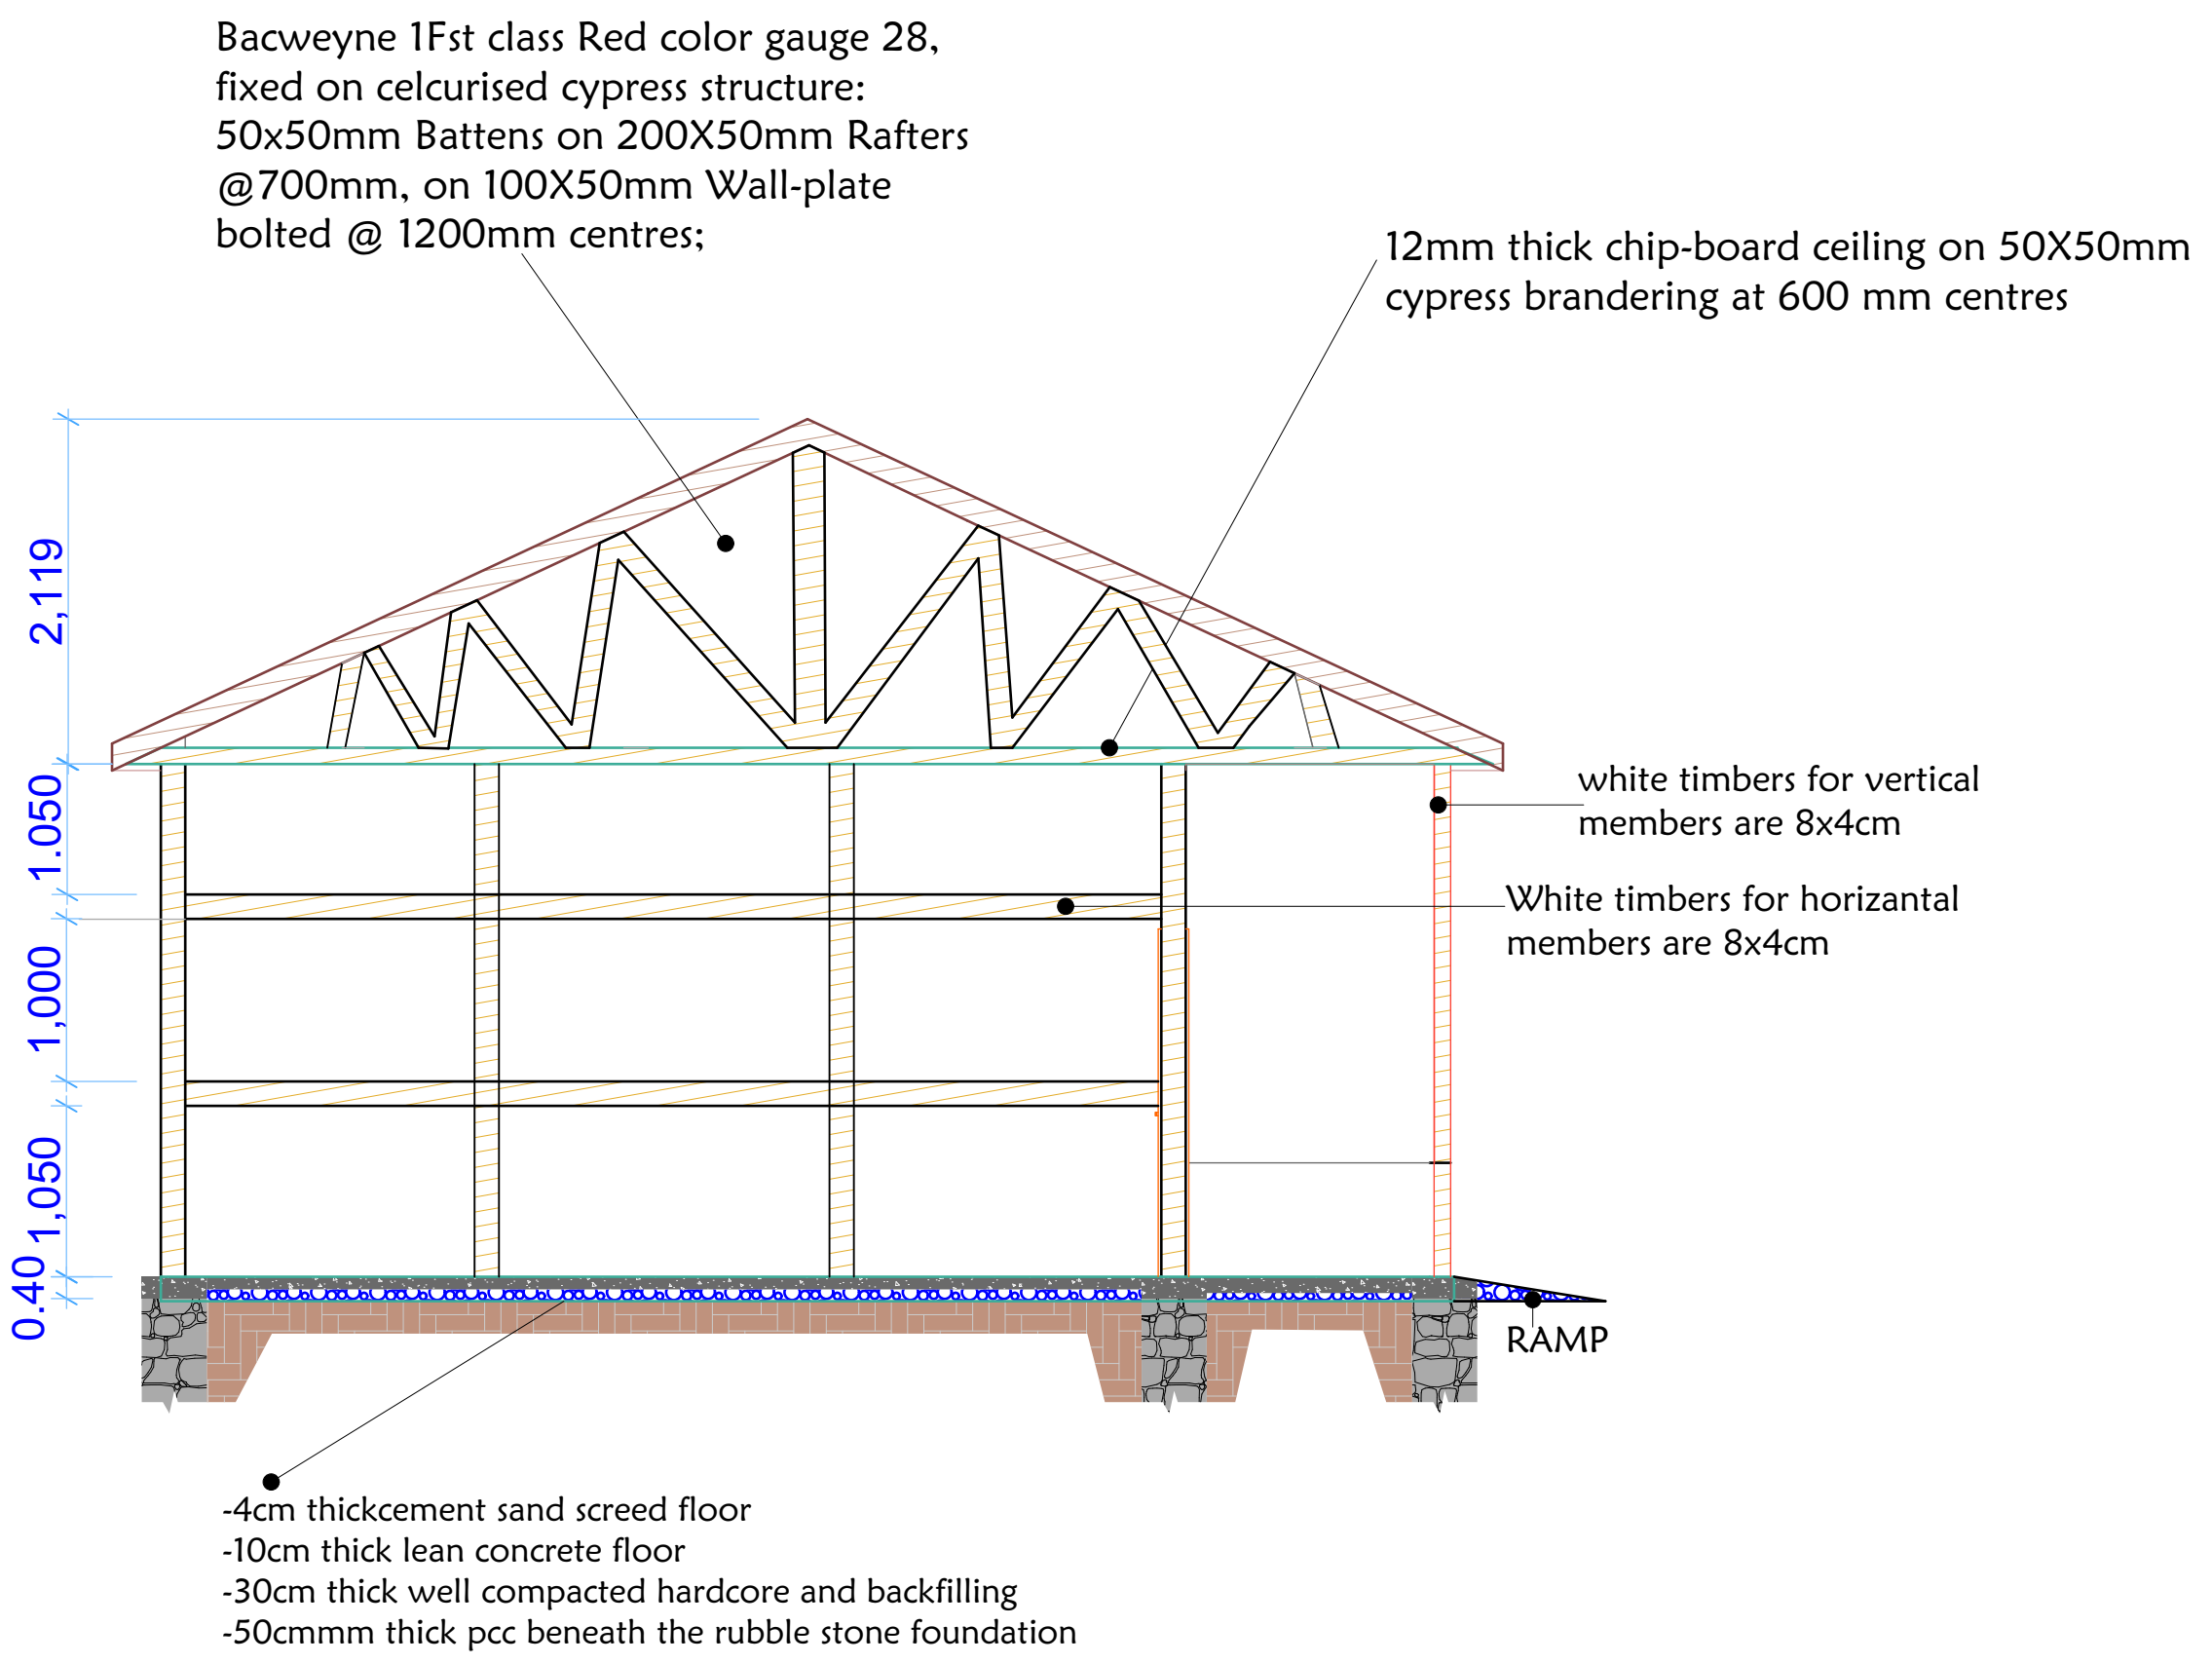

Notes

1. All dimensions are to be checked on site. Any discrepancy in dimensions is to be reported to the Engineer before any work commence. The Engineers drawings and specifications over rule any other.

- 4cm thickcement sand screed floor
- 10cm thick lean concrete floor
- 30cm thick well compacted hardcore and backfilling
- 50cmmm thick pcc beneath the rubble stone foundation

Bacweyne 1Fst class white color gauge 28, fixed on celcurised cypress structure: 50x50mm Battens on 200X50mm Rafters @700mm, on 100X50mm Wall-plate bolted @ 1200mm centres;

No:	Date:	Description:
REVISION		

Implemented by:



Client:



Project Title:
PROPOSED CONSTRUCTION OF TWO
TLS MWANGAZA PRIMARY SCHOOL IN
DHOBLEY, JUBALAND OF SOMALIA.

Drawing Title:
SECTION VIEWS

SCALE:	AS SHOWN
DATE:	APRIL, 2022.
DRAWN BY:	Eng. Abdirizak Dahir
REVIEWED BY:	

Sheet No.
04/22
A3



Notes

1. All dimensions are to be checked on site. Any discrepancy in dimensions is to be reported to the Engineer before any work commences. The Engineers drawings and specifications over rule any other.

-4cm thick cement sand screed floor
-10cm thick lean concrete floor
-30cm thick well compacted hardcore and backfilling
-50mm thick pcc beneath the rubble stone foundation

Bacwayne 1Fst class white color gauge 28, fixed on celurised cypress structure: 50x50mm Battens on 200X50mm Rafters @700mm, on 100X50mm Wall-plate bolted @ 1200mm centres;

No:	Date:	Description:
REVISION		

Implemented by:



Client:



Project Title:

PROPOSED CONSTRUCTION OF TWO
TLS MWANGAZA PRIMARY SCHOOL IN
DHOBLEY, JUBALAND OF SOMALIA.

Drawing Title:

3D 01

SCALE: AS SHOWN

DATE: APRIL, 2022.

DRAWN BY: Eng. Abdirizak Dahir

REVIEWED BY:

Sheet No.

05/22

A3



Notes

1. All dimensions are to be checked on site. Any discrepancy in dimensions is to be reported to the Engineer before any work commences. The Engineers drawings and specifications over rule any other.

-4cm thick cement sand screed floor
-10cm thick lean concrete floor
-30cm thick well compacted hardcore and backfilling
-50mm thick pcc beneath the rubble stone foundation

Bacwayne 1st class white color gauge 28, fixed on celcurised cypress structure: 50x50mm Battens on 200X50mm Rafters @700mm, on 100X50mm Wall-plate bolted @ 1200mm centres;

No:	Date:	Description:
REVISION		

Implemented by:


ADRA

Client:


**European Union
Civil Protection and
Humanitarian Aid**

Project Title:
PROPOSED CONSTRUCTION OF TWO
TLS MWANGAZA PRIMARY SCHOOL IN
DHOBLEY, JUBALAND OF SOMALIA.

Drawing Title:
3D 02

SCALE:	AS SHOWN
DATE:	APRIL, 2022.
DRAWN BY:	Eng. Abdirizak Dahir
REVIEWED BY:	

Sheet No.
06/22
A3



Notes

1. All dimensions are to be checked on site. Any discrepancy in dimensions is to be reported to the Engineer before any work commences. The Engineers drawings and specifications over rule any other.

- 4cm thick cement sand screed floor
- 10cm thick lean concrete floor
- 30cm thick well compacted hardcore and backfilling
- 50mm thick pcc beneath the rubble stone foundation

Bacweyne 1st class white color gauge 28, fixed on celurised cypress structure: 50x50mm Battens on 200X50mm Rafters @700mm, on 100X50mm Wall-plate bolted @ 1200mm centres;

No:	Date:	Description:
REVISION		

Implemented by:


ADRA

Client:


**European Union
Civil Protection and
Humanitarian Aid**

Project Title:
PROPOSED CONSTRUCTION OF TWO
TLS MWANGAZA PRIMARY SCHOOL IN
DHOBLEY, JUBALAND OF SOMALIA.

Drawing Title:
3D 03

SCALE:	AS SHOWN
DATE:	APRIL, 2022.
DRAWN BY:	Eng. Abdirizak Dahir
REVIEWED BY:	

Sheet No.
07/22
A3



Notes

1. All dimensions are to be checked on site. Any discrepancy in dimensions is to be reported to the Engineer before any work commences. The Engineers drawings and specifications over rule any other.

-4cm thick cement sand screed floor
-10cm thick lean concrete floor
-30cm thick well compacted hardcore and backfilling
-50cm thick pcc beneath the rubble stone foundation

Bacwayne 1Fst class white color gauge 28, fixed on celurised cypress structure: 50x50mm Battens on 200X50mm Rafters @700mm, on 100X50mm Wall-plate bolted @ 1200mm centres;

No:	Date:	Description:
REVISION		

Implemented by:



Client:



Project Title:
PROPOSED CONSTRUCTION OF TWO
TLS MWANGAZA PRIMARY SCHOOL IN
DHOBLEY, JUBALAND OF SOMALIA.

Drawing Title:
3D 04

SCALE:	AS SHOWN
DATE:	APRIL, 2022.
DRAWN BY:	Eng. Abdirizak Dahir
REVIEWED BY:	

Sheet No.
08/22
A3



Notes

1. All dimensions are to be checked on site. Any discrepancy in dimensions is to be reported to the Engineer before any work commences. The Engineers drawings and specifications over rule any other.

-4cm thick cement sand screed floor
-10cm thick lean concrete floor
-30cm thick well compacted hardcore and backfilling
-50mm thick pcc beneath the rubble stone foundation

Bacwayne 1st class white color gauge 28, fixed on celurised cypress structure: 50x50mm Battens on 200X50mm Rafters @700mm, on 100X50mm Wall-plate bolted @ 1200mm centres;

No:	Date:	Description:
REVISION		

Implemented by:


ADRA

Client:


**European Union
Civil Protection and
Humanitarian Aid**

Project Title:

PROPOSED CONSTRUCTION OF TWO
TLS MWANGAZA PRIMARY SCHOOL IN
DHOBLEY, JUBALAND OF SOMALIA.

Drawing Title:

3D 05

SCALE:	AS SHOWN
DATE:	APRIL, 2022.
DRAWN BY:	Eng. Abdirizak Dahir
REVIEWED BY:	

Sheet No.

09/22

A3