

PROPOSED CONSTRUCTION OF ONE TEMPORARY CLASSROOM FOR MWANGAZA PRIMARY SCHOOL IN DHOBLEY- JUBALAND.






APRIL, 2022

DRAWING INDEX

Sheet No.	Content
01/13	Cover
02/13	Sheet Index
03/13	Floor plan
04/13	Elevations 1&2
05/13	Elevations 3&4
06/13	Section views
07/13	3D Projection 01
08/13	3D Projection 02
09/13	3D Projection 03
10/13	3D Projection 04
11/13	3D Projection 05
12/13	3D Projection 06
13/13	3D Projection 07

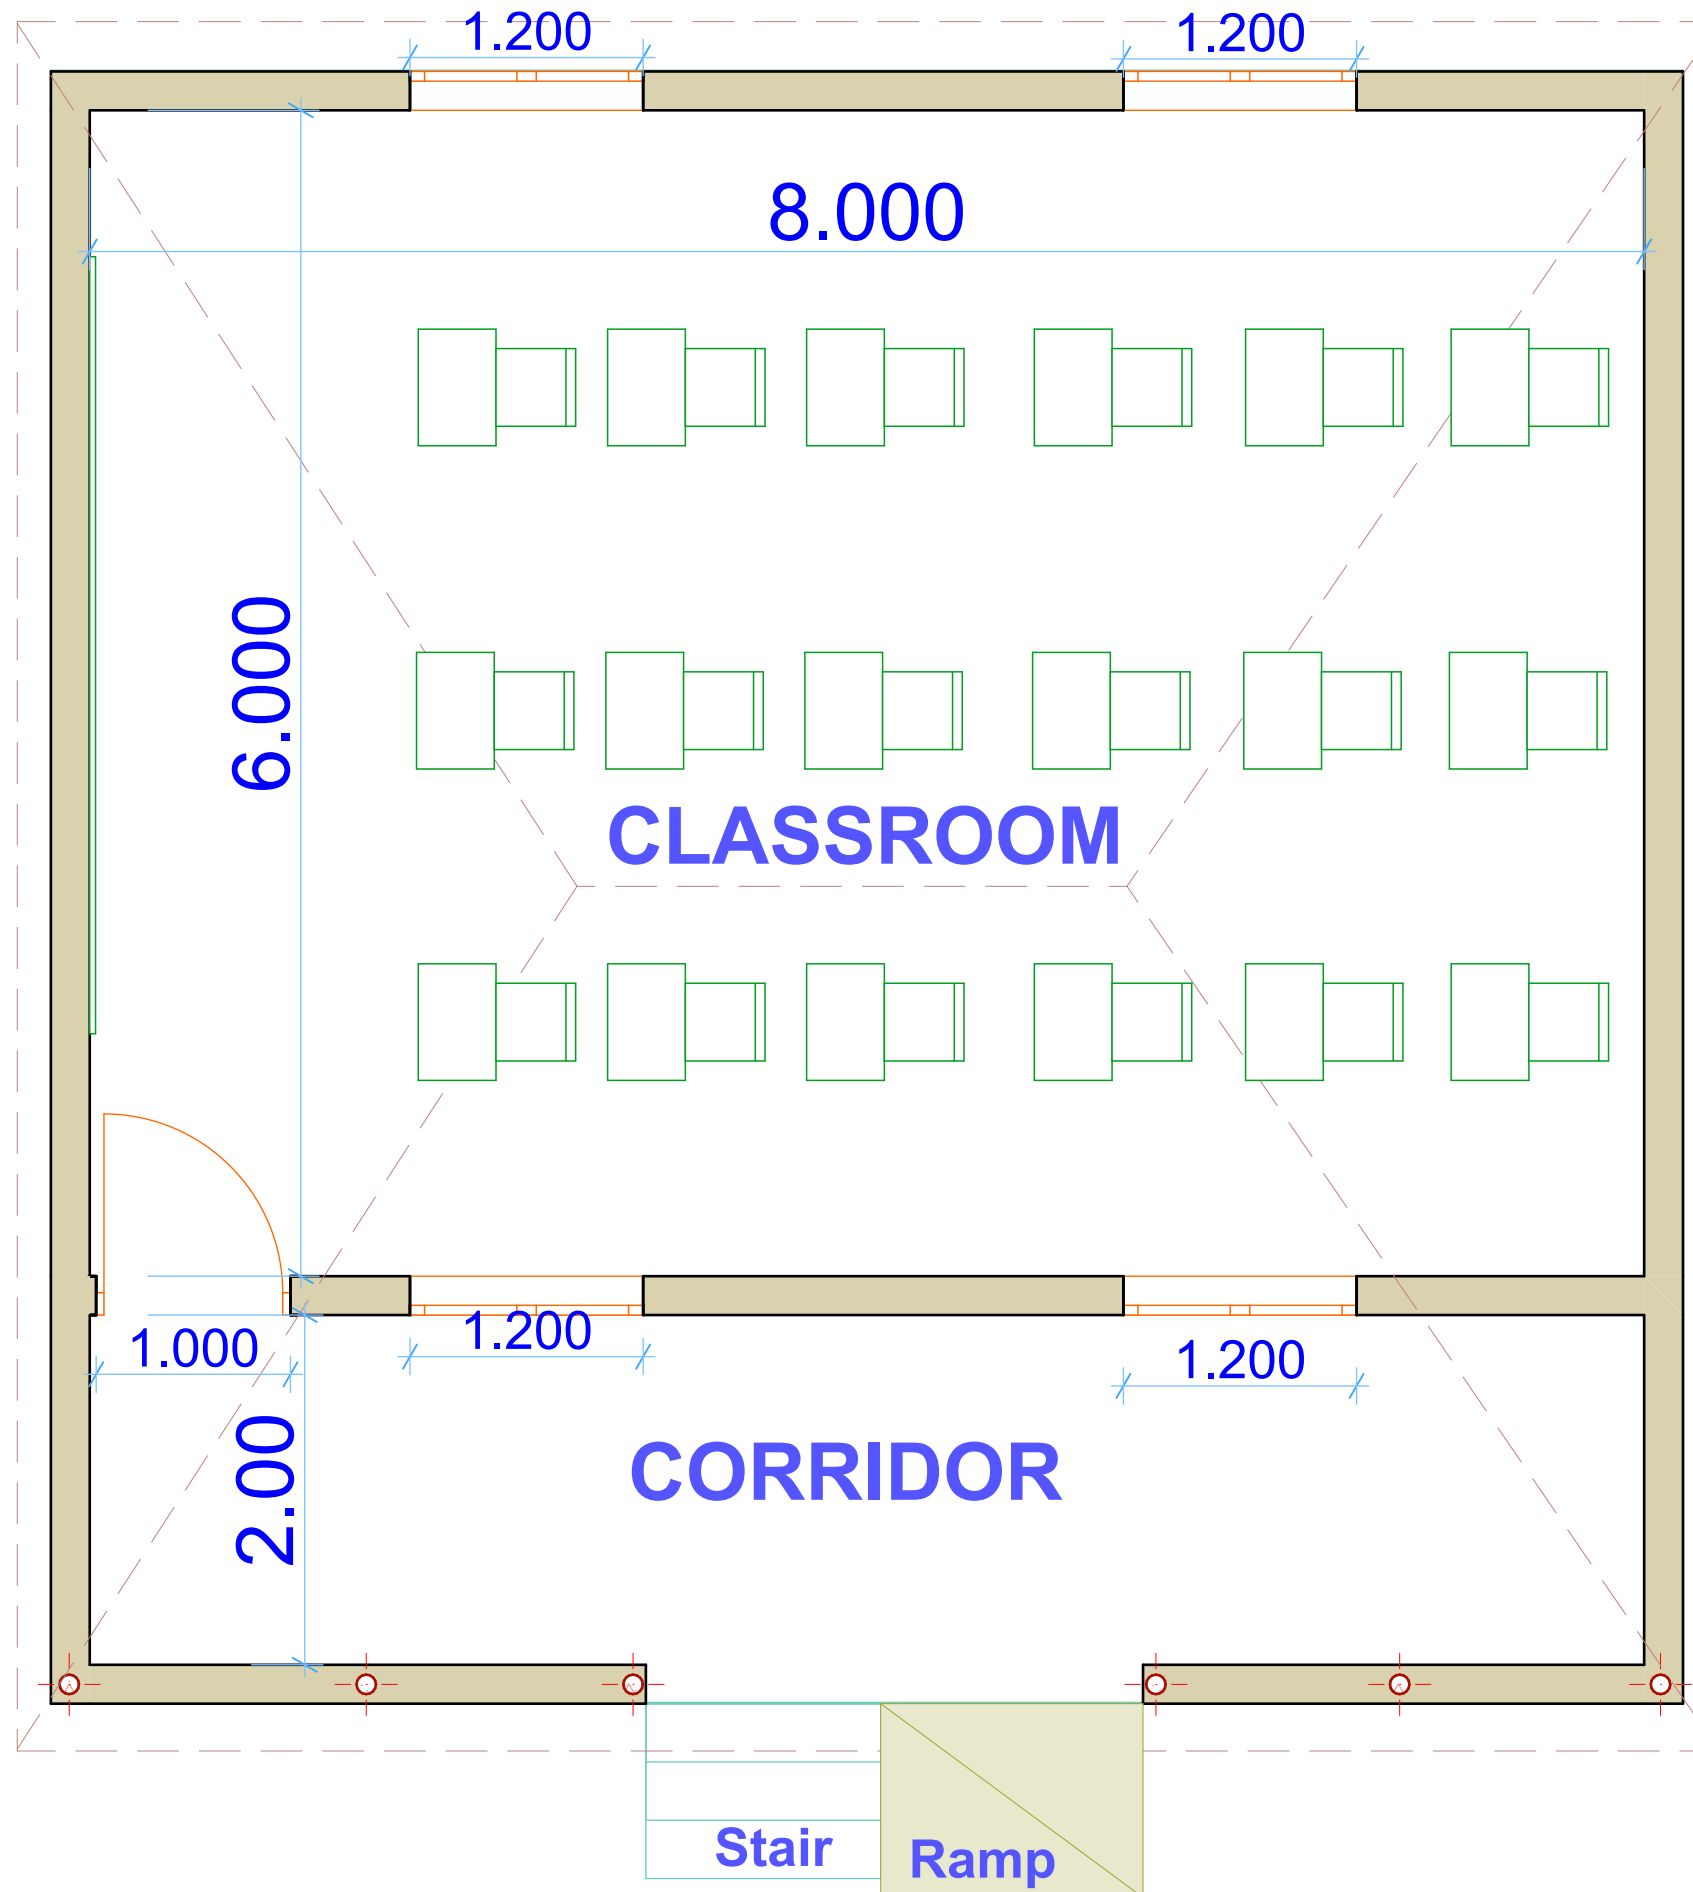

Notes

1. All dimensions are to be checked on site. Any discrepancy in dimensions is to be reported to the Engineer before any work commences. The Engineers drawings and specifications over rule any other.

-4cm thick cement sand screed floor
-10cm thick lean concrete floor
-30cm thick well compacted hardcore and backfilling
-50mm thick pcc beneath the rubble stone foundation

Bacwyne 1st class white color gauge 28, fixed on celurised cypress structure: 50x50mm Battens on 200X50mm Rafters @700mm, on 100X50mm Wall-plate bolted @ 1200mm centres:

No:	Date:	Description:
REVISION		

Implemented by:



Client:



Project Title:

PROPOSED CONSTRUCTION OF ONE
TLS MWANGAZA PRIMARY SCHOOL IN
DHOBLEY, JUBALAND OF SOMALIA.

Drawing Title:

SCALE: AS SHOWN


DATE: APRIL, 2022.

DRAWN BY: Eng. Abdirizak Dahir


REVIEWED BY:

Sheet No.

A3

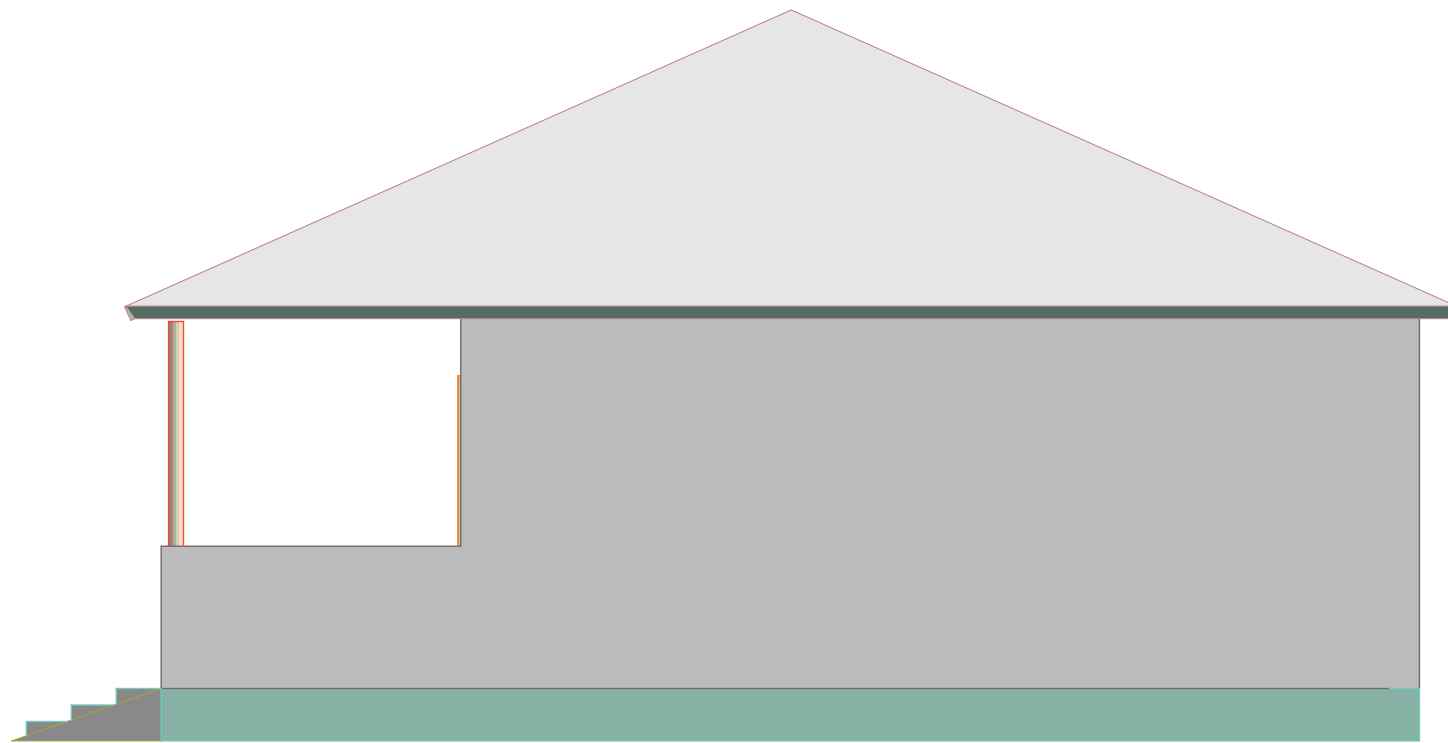

East Elevation

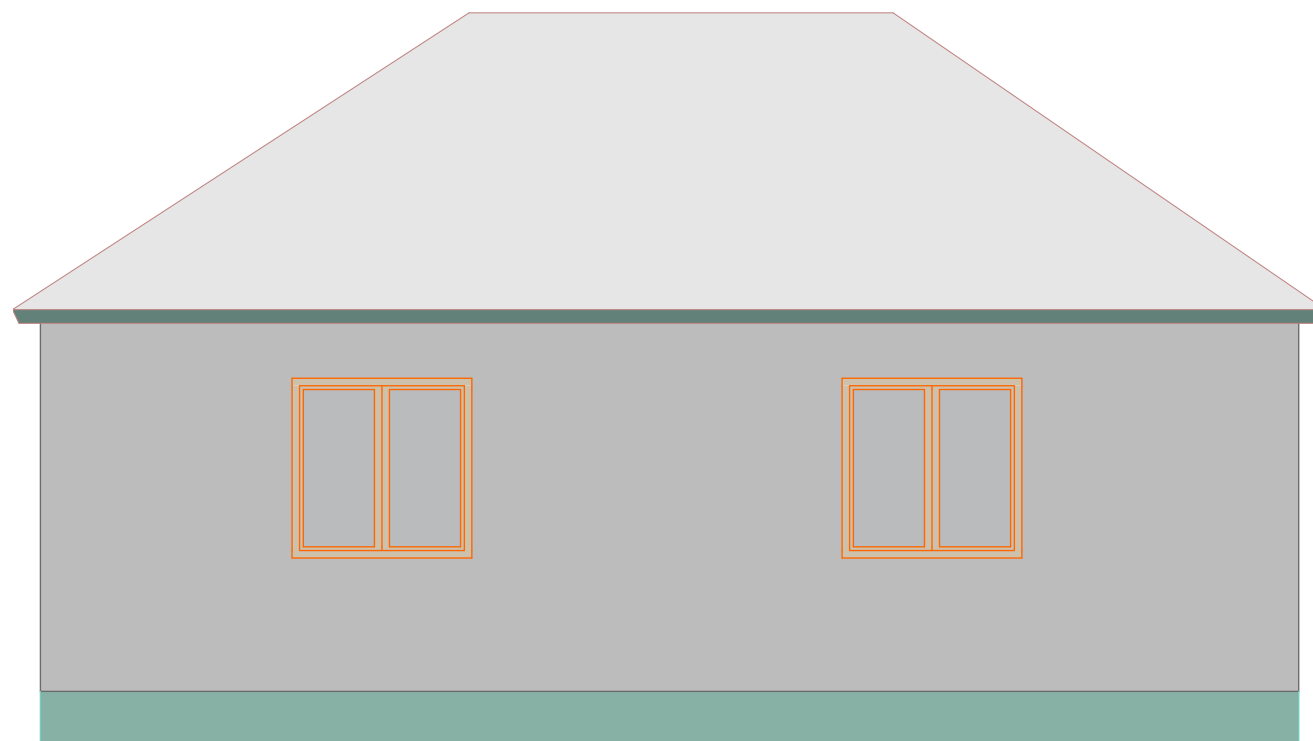

North Elevation

Notes

1. All dimensions are to be checked on site. Any discrepancy in dimensions is to be reported to the Engineer before any work commences. The Engineers drawings and specifications over rule any other.

-4cm thick cement sand screed floor
-10cm thick lean concrete floor
-30cm thick well compacted hardcore and backfilling
-50mm thick pcc beneath the rubble stone foundation

Bacwayne 1st class white color gauge 28, fixed on celurised cypress structure: 50x50mm Battens on 200X50mm Rafters @700mm, on 100X50mm Wall-plate bolted @ 1200mm centres:

No:	Date:	Description:
REVISION		

Implemented by:



Client:



Project Title:

PROPOSED CONSTRUCTION OF ONE
TLS MWANGAZA PRIMARY SCHOOL IN
DHOBLEY, JUBALAND OF SOMALIA.

Drawing Title:

SCALE: AS SHOWN


DATE: APRIL, 2022.

DRAWN BY: Eng. Abdirizak Dahir


REVIEWED BY:

Sheet No.

A3

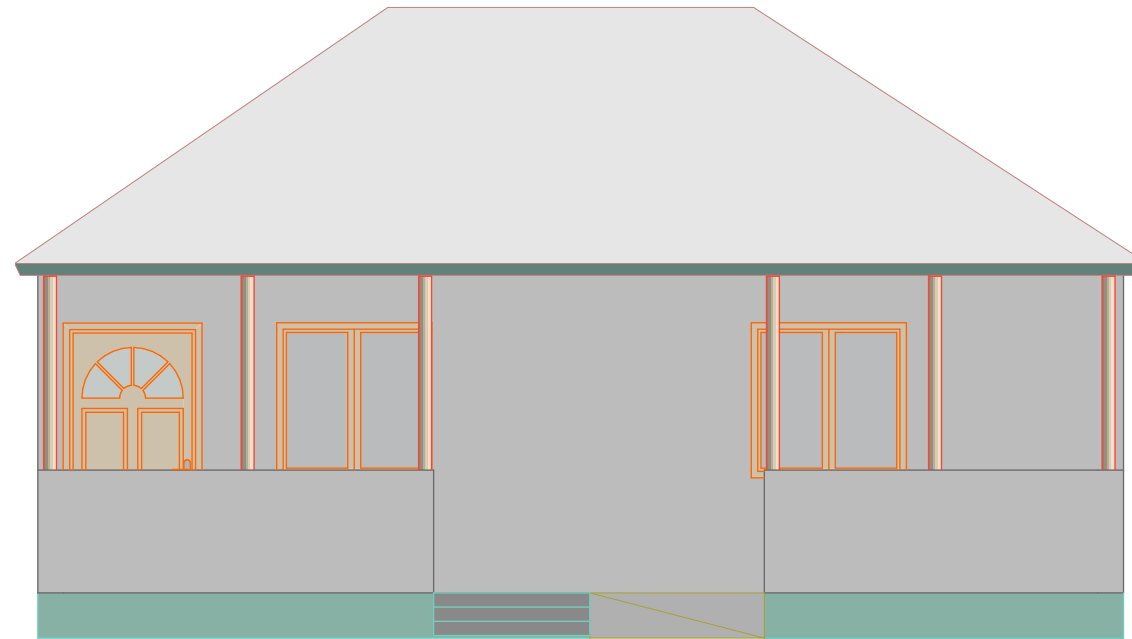

South Elevation

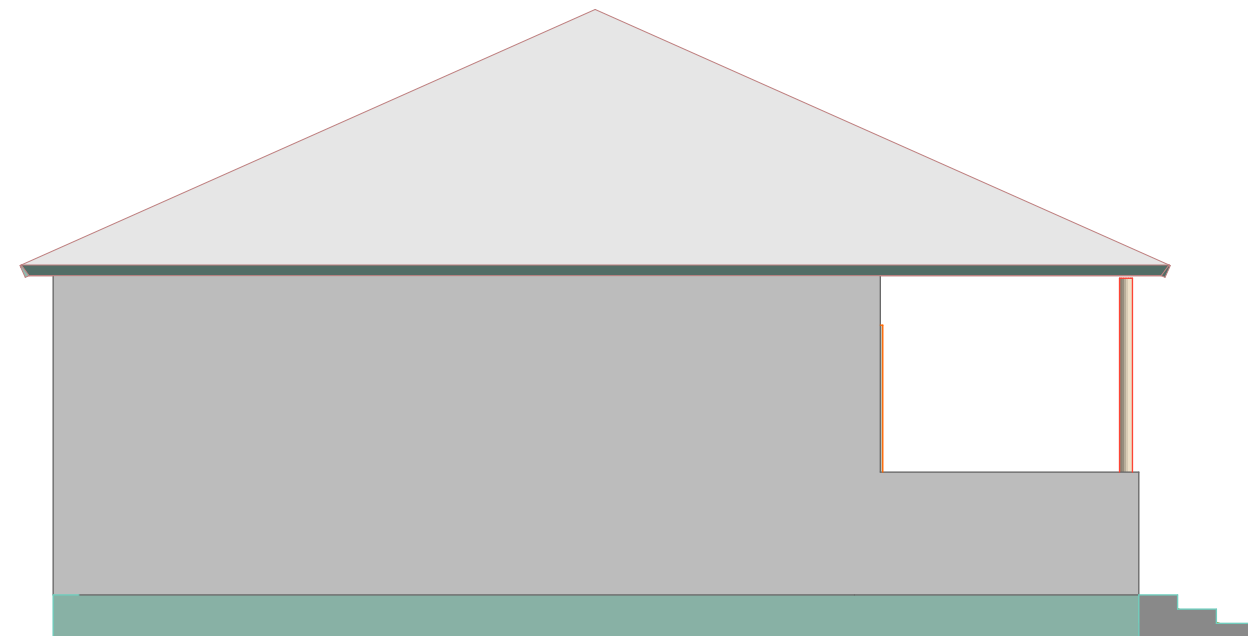

West Elevation

Notes

1. All dimensions are to be checked on site. Any discrepancy in dimensions is to be reported to the Engineer before any work commences. The Engineers drawings and specifications over rule any other.

-4cm thick cement sand screed floor
-10cm thick lean concrete floor
-30cm thick well compacted hardcore and backfilling
-50mm thick pcc beneath the rubble stone foundation

Bacwayne 1st class white color gauge 28, fixed on cedarised cypress structure: 50x50mm Battens on 200X50mm Rafters @700mm, on 100X50mm Wall-plate bolted @ 1200mm centres:

No:	Date:	Description:
REVISION		

Implemented by:



Client:



Project Title:

PROPOSED CONSTRUCTION OF ONE
TLS MWANGAZA PRIMARY SCHOOL IN
DHOBLEY, JUBALAND OF SOMALIA.

Drawing Title:

SCALE: AS SHOWN


DATE: APRIL, 2022.

DRAWN BY: Eng. Abdirizak Dahir

REVIEWED BY:

Sheet No.

A3

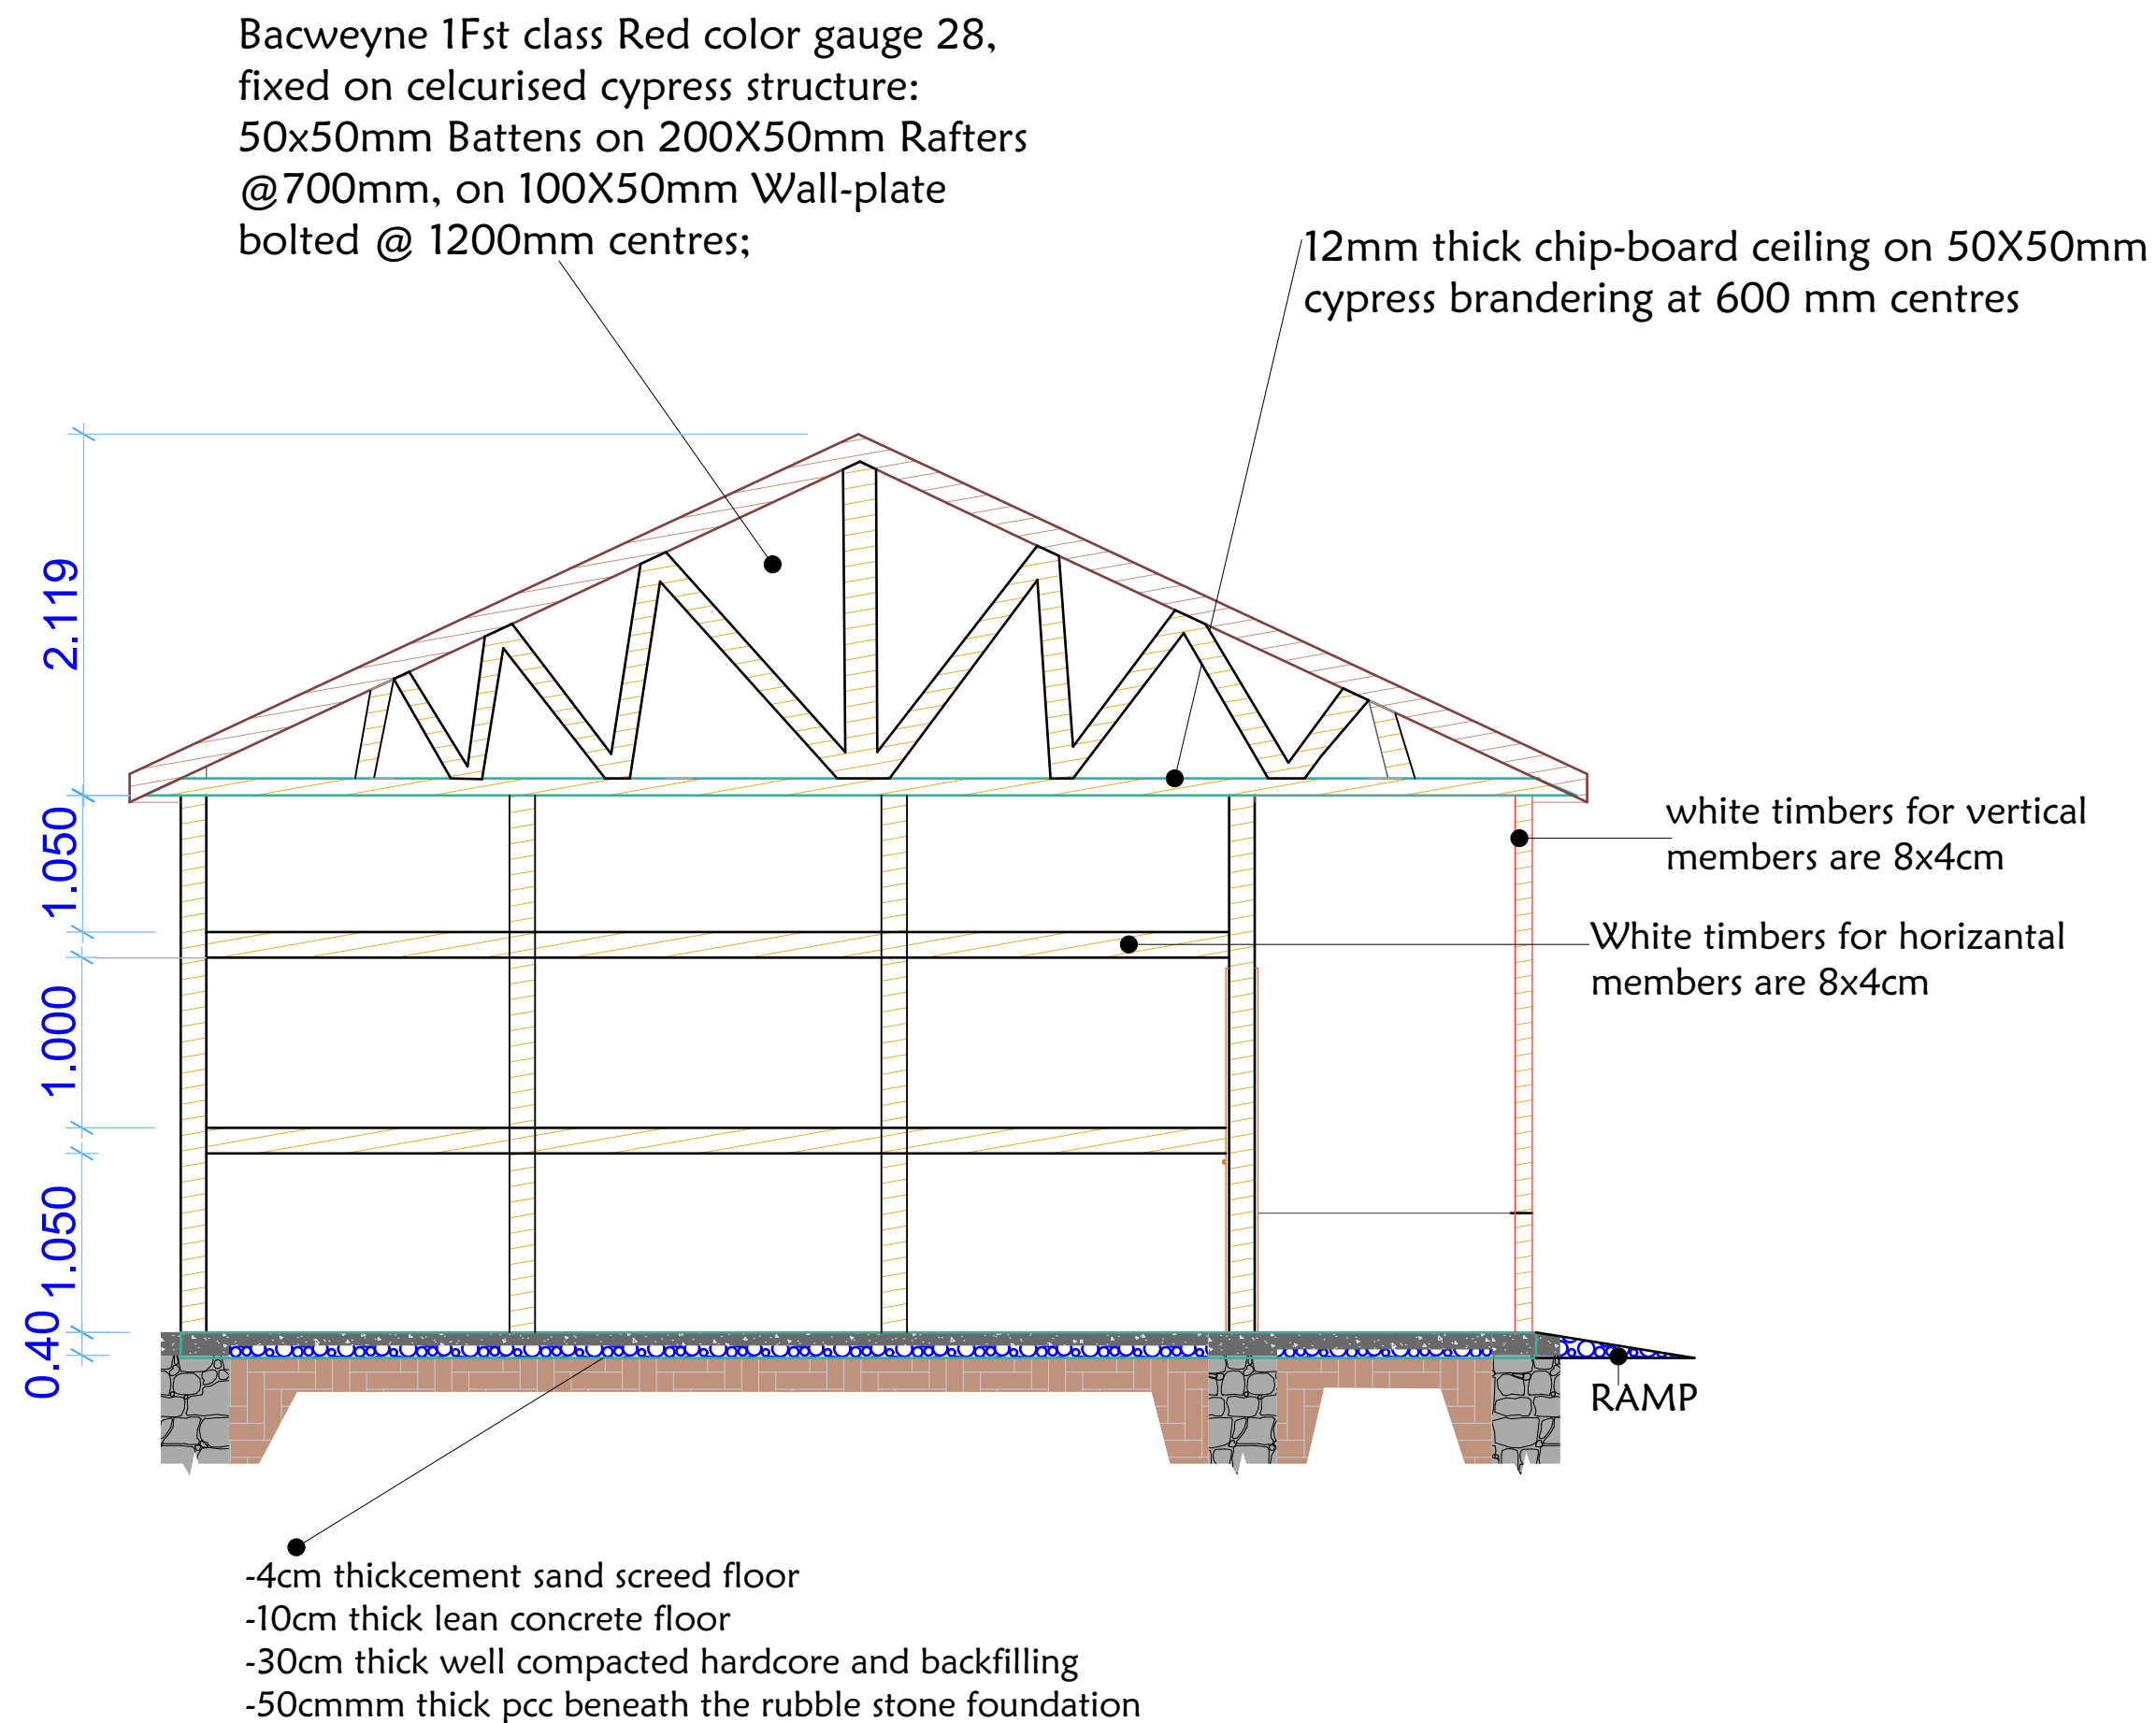

Notes

1. All dimensions are to be checked on site. Any discrepancy in dimensions is to be reported to the Engineer before any work commences. The Engineers drawings and specifications over rule any other.

-4cm thick cement sand screed floor
-10cm thick lean concrete floor
-30cm thick well compacted hardcore and backfilling
-50cmmm thick pcc beneath the rubble stone foundation

Bacweyne 1Fst class white color gauge 28, fixed on celcurised cypress structure: 50x50mm Battens on 200X50mm Rafters @700mm, on 100X50mm Wall-plate bolted @ 1200mm centres;

No:	Date:	Description:
REVISION		

Implemented by:



Client:



Project Title:

PROPOSED CONSTRUCTION OF ONE
TLS MWANGAZA PRIMARY SCHOOL IN
DHOBLEY, JUBALAND OF SOMALIA.

Drawing Title:

SCALE: AS SHOWN

DATE: APRIL, 2022.

DRAWN BY: Eng. Abdirizak Dahir

REVIEWED BY:

Sheet No.

A3



Notes

1. All dimensions are to be checked on site. Any discrepancy in dimensions is to be reported to the Engineer before any work commences. The Engineers drawings and specifications over rule any other.

- 4cm thick cement sand screed floor
- 10cm thick lean concrete floor
- 30cm thick well compacted hardcore and backfilling
- 50mm thick pcc beneath the rubble stone foundation

Bacwayne 1st class white color gauge 28, fixed on galvanised cypress structure: 50x50mm Battens on 200X50mm Rafters @700mm, on 100X50mm Wall-plate bolted @ 1200mm centres;

No:	Date:	Description:
REVISION		

Implemented by:



Client:



European Union
Civil Protection and
Humanitarian Aid

Project Title:
PROPOSED CONSTRUCTION OF ONE
TLS MWANGAZA PRIMARY SCHOOL IN
DHOBLEY, JUBALAND OF SOMALIA.

Drawing Title:

SCALE: AS SHOWN

DATE: APRIL, 2022.

DRAWN BY: Eng. Abdirizak Dahir

REVIEWED BY:

Sheet No.

A3



Notes

1. All dimensions are to be checked on site. Any discrepancy in dimensions is to be reported to the Engineer before any work commences. The Engineers drawings and specifications over rule any other.

-4cm thick cement sand screed floor
-10cm thick lean concrete floor
-30cm thick well compacted hardcore and backfilling
-50mm thick pcc beneath the rubble stone foundation

Bacwayne 1st class white color gauge 28, fixed on galvanised cypress structure: 50x50mm Battens on 200X50mm Rafters @700mm, on 100X50mm Wall-plate bolted @ 1200mm centres;

No:	Date:	Description:
REVISION		

Implemented by:



Client:



Project Title:

PROPOSED CONSTRUCTION OF ONE
TLS MWANGAZA PRIMARY SCHOOL IN
DHOBLEY, JUBALAND OF SOMALIA.

Drawing Title:

SCALE: AS SHOWN

DATE: APRIL, 2022.

DRAWN BY: Eng. Abdirizak Dahir

REVIEWED BY:

Sheet No.

A3



Notes

1. All dimensions are to be checked on site. Any discrepancy in dimensions is to be reported to the Engineer before any work commences. The Engineers drawings and specifications over rule any other.

- 4cm thick cement sand screed floor
- 10cm thick lean concrete floor
- 30cm thick well compacted hardcore and backfilling
- 50mm thick pcc beneath the rubble stone foundation

Bacwayne 1st class white color gauge 28, fixed on celurised cypress structure: 50x50mm Battens on 200X50mm Rafters @700mm, on 100X50mm Wall-plate bolted @ 1200mm centres:

No:	Date:	Description:
REVISION		

Implemented by:



Client:



European Union
Civil Protection and
Humanitarian Aid

Project Title:
PROPOSED CONSTRUCTION OF ONE
TLS MWANGAZA PRIMARY SCHOOL IN
DHOBLEY, JUBALAND OF SOMALIA.

Drawing Title:

SCALE: AS SHOWN

DATE: APRIL, 2022.

DRAWN BY: Eng. Abdirizak Dahir

REVIEWED BY:

Sheet No.

A3



Notes

1. All dimensions are to be checked on site. Any discrepancy in dimensions is to be reported to the Engineer before any work commences. The Engineers drawings and specifications over rule any other.

- 4cm thick cement sand screed floor
- 10cm thick lean concrete floor
- 30cm thick well compacted hardcore and backfilling
- 50mm thick pcc beneath the rubble stone foundation

Bacwayne 1st class white color gauge 28, fixed on galvanised cypress structure: 50x50mm Battens on 200X50mm Rafters @700mm, on 100X50mm Wall-plate bolted @ 1200mm centres:

No:	Date:	Description:
REVISION		

Implemented by:



Client:



Project Title:
PROPOSED CONSTRUCTION OF ONE
TLS MWANGAZA PRIMARY SCHOOL IN
DHOBLEY, JUBALAND OF SOMALIA.

Drawing Title:

SCALE:	AS SHOWN
DATE:	APRIL, 2022.
DRAWN BY:	Eng. Abdirizak Dahir
REVIEWED BY:	

Sheet No.

A3



Notes

1. All dimensions are to be checked on site. Any discrepancy in dimensions is to be reported to the Engineer before any work commences. The Engineers drawings and specifications over rule any other.

- 4cm thick cement sand screed floor
- 10cm thick lean concrete floor
- 30cm thick well compacted hardcore and backfilling
- 50mm thick pcc beneath the rubble stone foundation

Bacwayne 1st class white color gauge 28, fixed on galvanised cypress structure: 50x50mm Battens on 200X50mm Rafters @700mm, on 100X50mm Wall-plate bolted @ 1200mm centres:

No:	Date:	Description:
REVISION		

Implemented by:



ADRA

Client:



European Union
Civil Protection and
Humanitarian Aid

Project Title:
PROPOSED CONSTRUCTION OF ONE
T.L.S MWANGAZA PRIMARY SCHOOL IN
DHOBLEY, JUBALAND OF SOMALIA.

Drawing Title:

SCALE:	AS SHOWN
DATE:	APRIL, 2022.
DRAWN BY:	Eng. Abdirizak Dahir
REVIEWED BY:	

Sheet No.

A3



Notes

1. All dimensions are to be checked on site. Any discrepancy in dimensions is to be reported to the Engineer before any work commences. The Engineers drawings and specifications over rule any other.

- 4cm thick cement sand screed floor
- 10cm thick lean concrete floor
- 30cm thick well compacted hardcore and backfilling
- 50mm thick pcc beneath the rubble stone foundation

Bacwayne 1st class white color gauge 28, fixed on galvanised cypress structure: 50x50mm Battens on 200X50mm Rafters @700mm, on 100X50mm Wall-plate bolted @ 1200mm centres:

No:	Date:	Description:
REVISION		

Implemented by:



Client:




Project Title:
PROPOSED CONSTRUCTION OF ONE
T.S. MWANGAZA PRIMARY SCHOOL IN
DHOBLEY, JUBALAND OF SOMALIA.

Drawing Title:

SCALE:	AS SHOWN
DATE:	APRIL, 2022.
DRAWN BY:	Eng. Abdirizak Dahir
REVIEWED BY:	

Sheet No.

A3

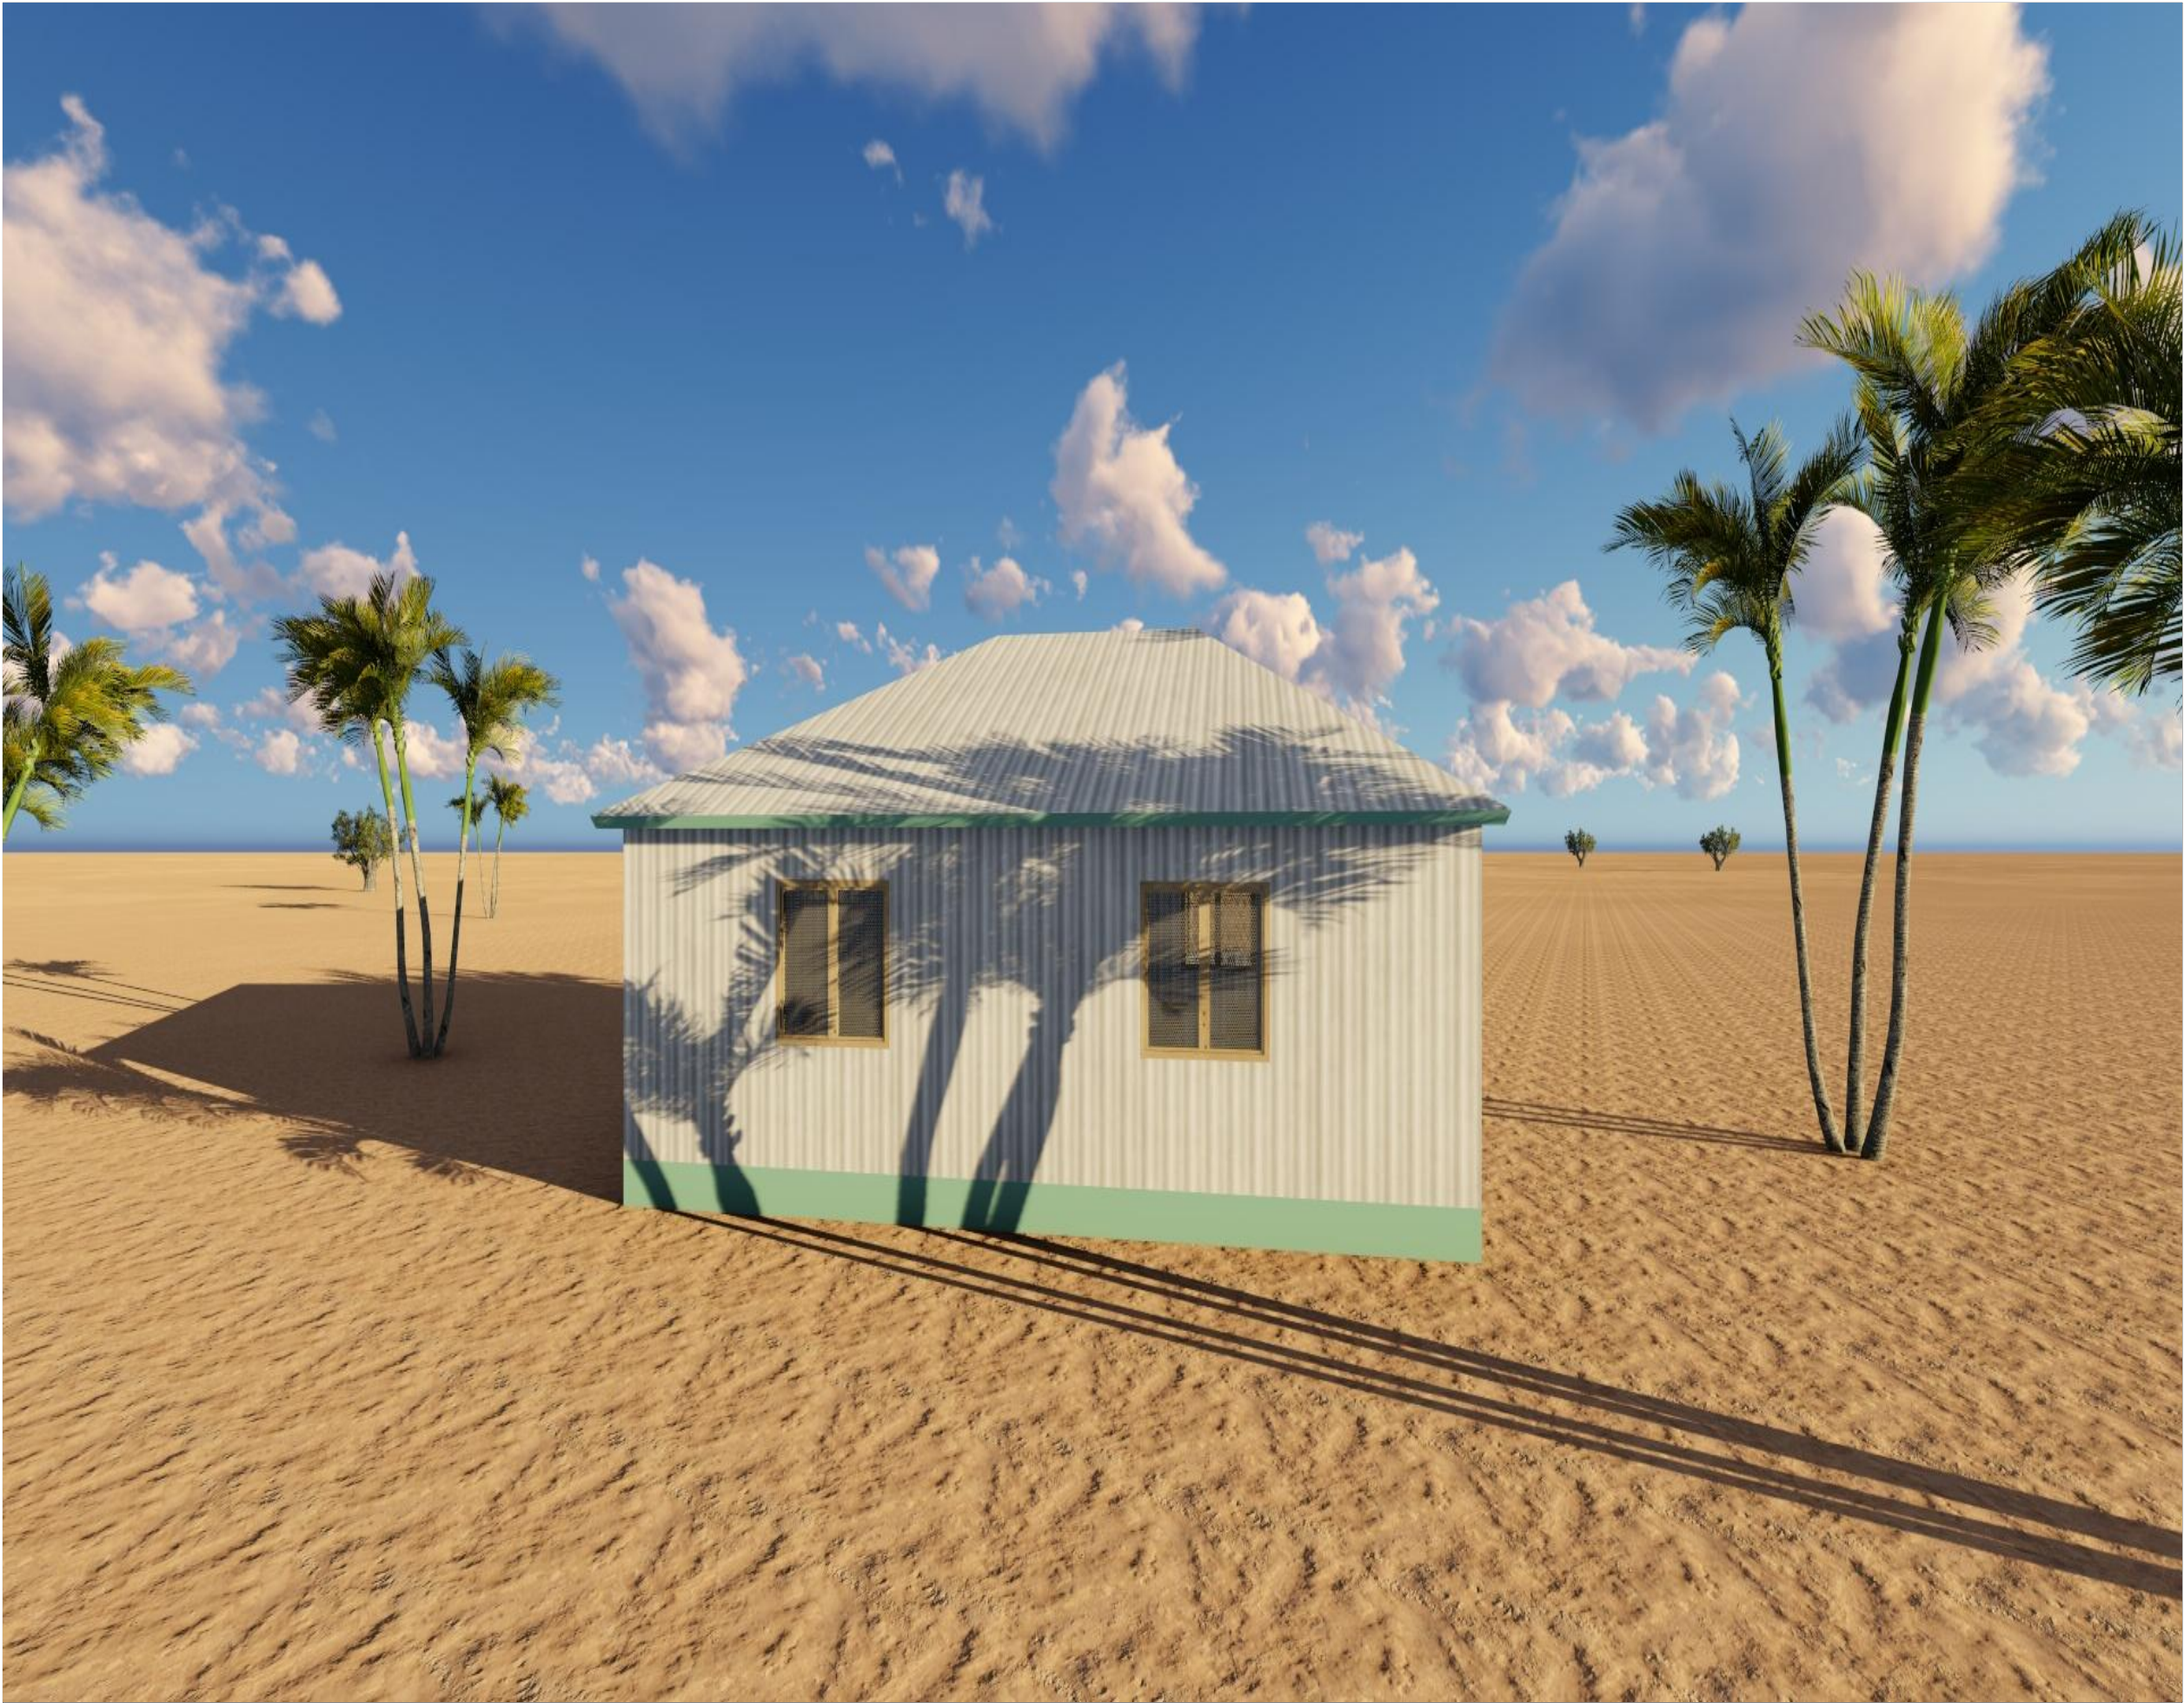

Notes

1. All dimensions are to be checked on site. Any discrepancy in dimensions is to be reported to the Engineer before any work commences. The Engineers drawings and specifications over rule any other.

- 4cm thick cement sand screed floor
- 10cm thick lean concrete floor
- 30cm thick well compacted hardcore and backfilling
- 50mm thick pcc beneath the rubble stone foundation

Bacwayne 1st class white color gauge 28, fixed on galvanised cypress structure: 50x50mm Battens on 200X50mm Rafters @700mm, on 100X50mm Wall-plate bolted @ 1200mm centres:

No:	Date:	Description:
REVISION		

Implemented by:



Client:



Project Title:
PROPOSED CONSTRUCTION OF ONE
TLS MWANGAZA PRIMARY SCHOOL IN
DHOBLEY, JUBALAND OF SOMALIA.

Drawing Title:

SCALE: AS SHOWN

DATE: APRIL, 2022.

DRAWN BY: Eng. Abdirizak Dahir

REVIEWED BY:

Sheet No.

A3