



FLOOR PLAN (Top View)

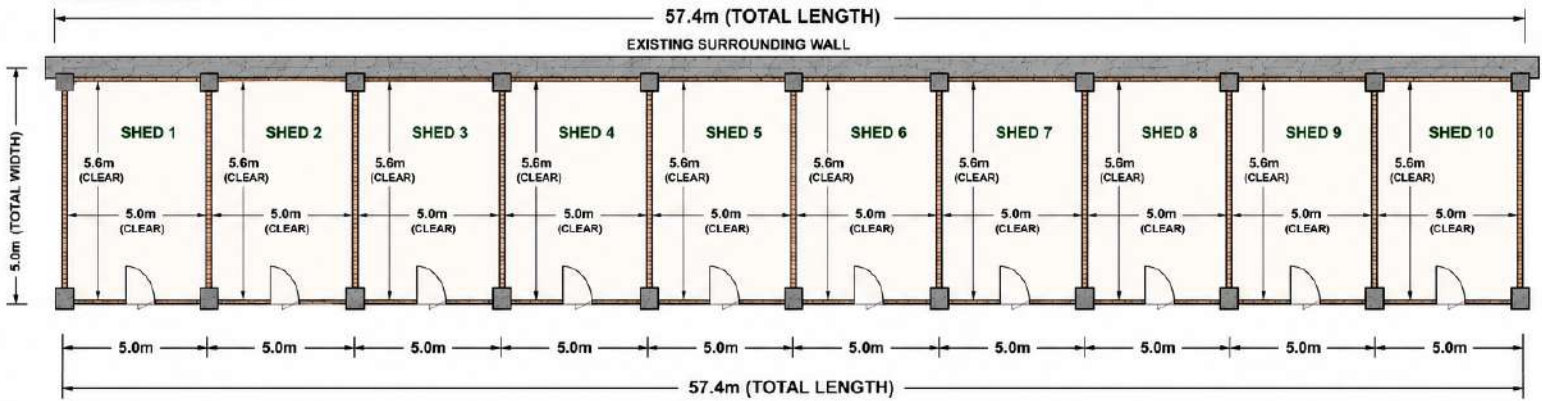

FRONT ELEVATION (Looking at the Front)




SECTION (Cross Section)

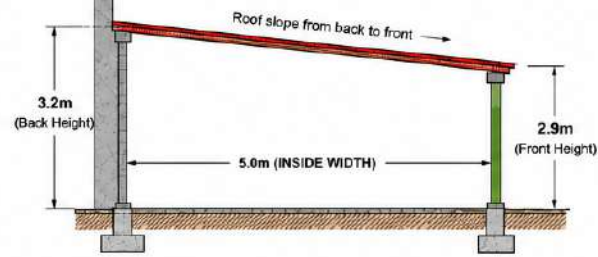


COLUMN SECTION

(20cm x 20cm RCC Column)

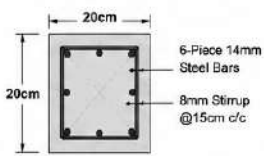

FRONT RING BEAM SECTION

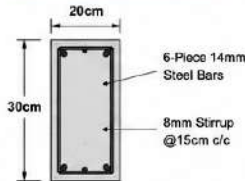

SPECIFICATIONS

- Total Length: 57.4m
- Overall Width: 5.0m
- No. of Sheds: 10 Nos. (Each 5.6m x 5.0m Clear)
- Back Height: 3.2m | Front Height: 2.9m
- Partition Wall: 20cm Hollow Block Brick
- Columns: 20cm x 20cm RCC with 60cm x 60cm x 70cm Foundation
- Front Ring Beam: 20cm x 30cm RCC
- Roof: Sloped from back wall (3.2m) to front (2.9m) (Metal Sheet on Purlins)
- Back: Attached to Existing Surrounding Wall

NOTES

- All dimensions are in meters unless stated otherwise.
- Concrete strength: Minimum 25MPa
- Steel grade: High yield deformed bars
- Cover: 25mm for beams and columns
- Foundations to be taken to firm soil as per site condition.

GOAT / SHEEP MARKET SHED

PROJECT NAME:	NAGAASHO	
SITE NAME:	ERIGAVO LIVESTOCK MARKET	
DATE:	JULY, 2026	
DRAWING TITLE:	PLAN, ELEVATION, SECTION & DETAILS	SCALE: NTS