



TWO CLASSROOMS SCHOOL BLOCK

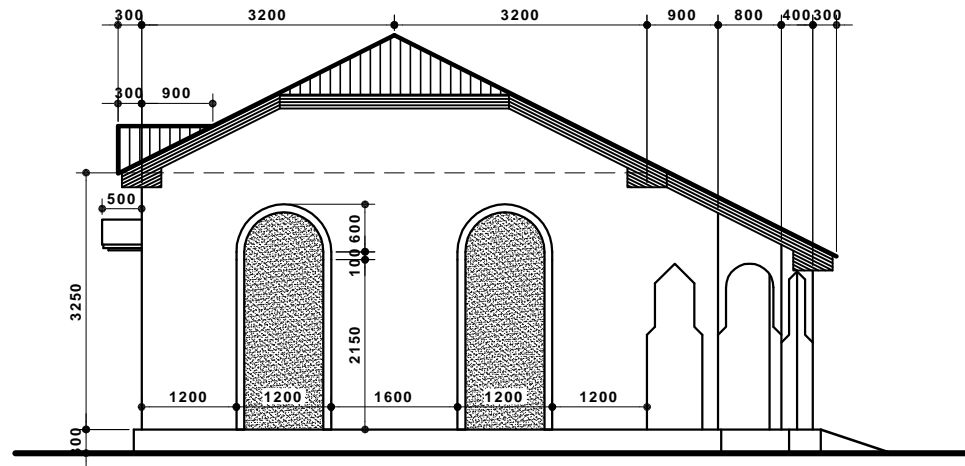

LEFT SIDE ELEVATION / SCALE= 1:100

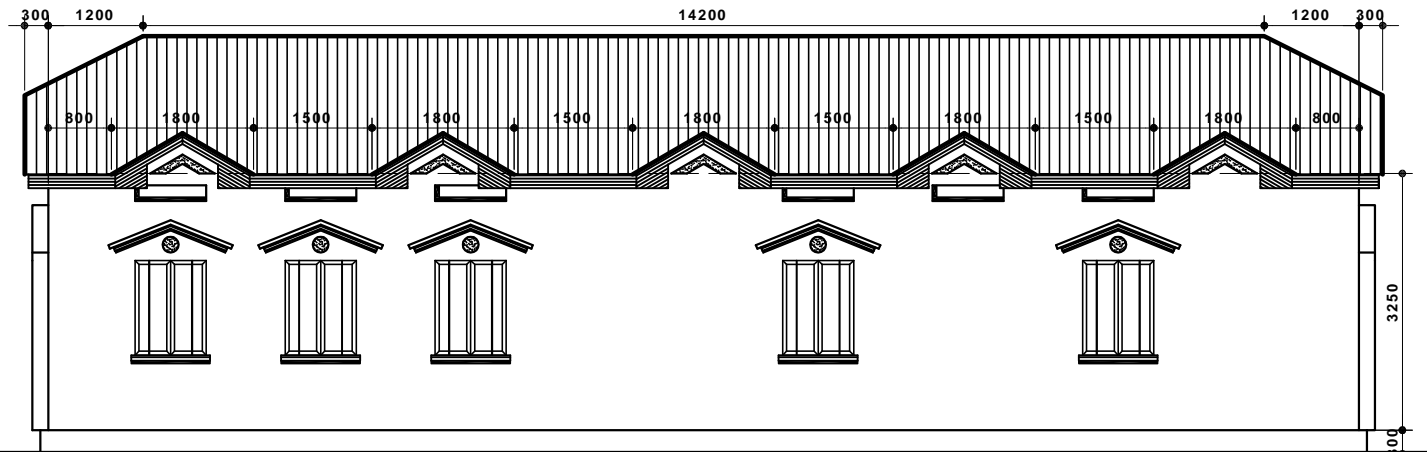

BACK SIDE ELEVATION
SCALE= 1:100



1	PROJECT	DESIGN OF A 2 CLASSROOMS SCHOOL BLOCK
2	LOCATION	A/LADIF P.S. / GARGO TOWN / KARKAAR
3	FUNDED BY	SCI / GAROWE OFFICE / PUNTLAND SOMALIA
4	OWNER	A/LADIF PRIMARY SCHOOL
5	DRAWING	LEFT & BACK SIDES ELEVATIONS
6	DESIGNED BY	ENGINEER A/AZIZ OSMAN KITEH
7	DRAWN BY	IDEM / TEL. 0907740100
8	DATE	MARCH 23 / 2020

2 CLASSROOM SCHOOL BLOCK
A/LADIF PRIMARY SCHOOL
GARGO TOWN / KARKAAR / PUNTLAND