


**Front Elevation 1**

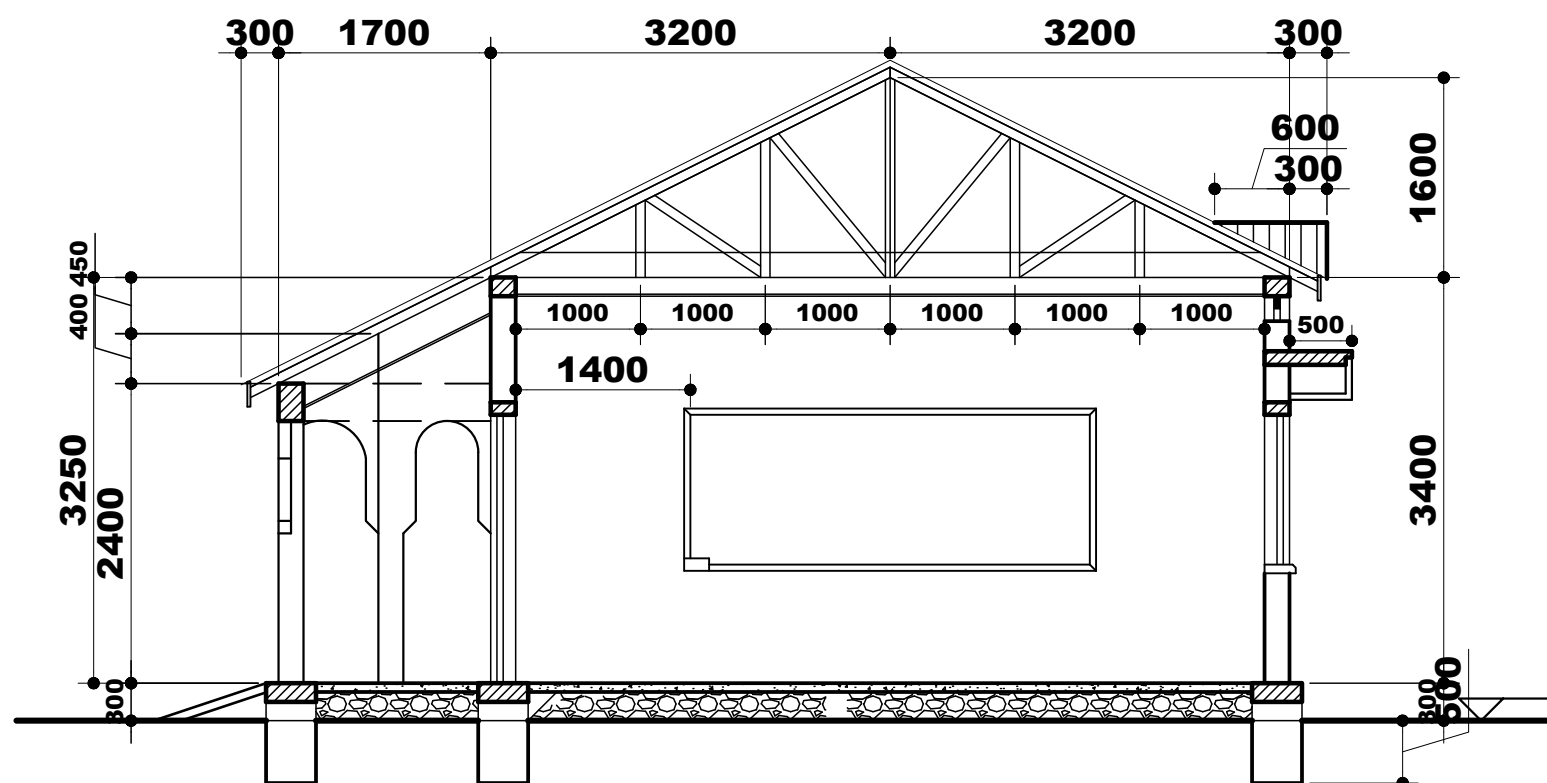

**Section A-A**

#### GENERAL NOTES

1. ALL DIMENSIONS ARE IN MILLIMETERS UNLESS SPECIFIED
2. PROGRAMME METHOD OF CONSTRUCTION AND SETTING OUT OF WORK TO BE APPROVED BY ENGINEER BEFORE COMMENCEMENT OF WORK.
3. **DESIGN CODES**
  - DESIGN CODES B.S. 8007, B.S. 8110, BS 5950-1
4. **CONCRETE WORK**
  - CEMENT TO BE ORDINARY PORTLAND TO B.S 12
  - WATER IN CONCRETE MIX TO BE B.S 3148
  - CONCRETE AGGREGATE TO COMPLY WITH B.S 882
  - CONCRETE CLASS TO BE AS FOLLOWS :-  
MASS CONCRETE FILL AND BLINDING MIX CLASS 15  
REINFORCED CONCRETE TO BE CLASS 25/20

CLEINT:



Project : WWI III

PROJECT TITEL:

(Baq-Baq P.school )

DRAWING TITEL :

(Elevations & Sections )

DESIGNED BY :

MOHAMED F. ISMAIL