


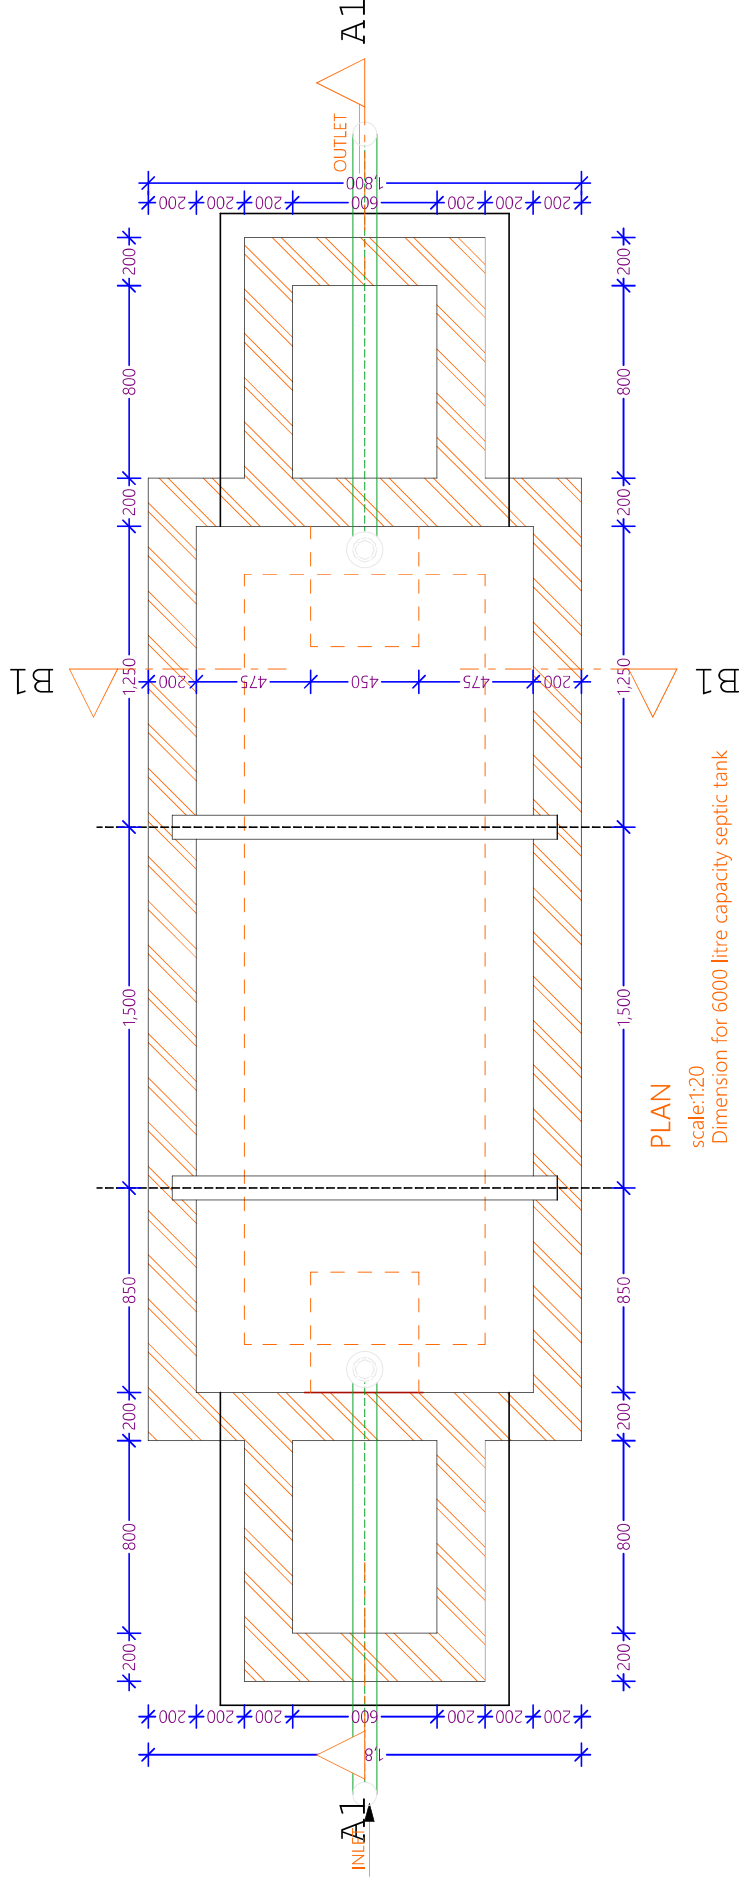



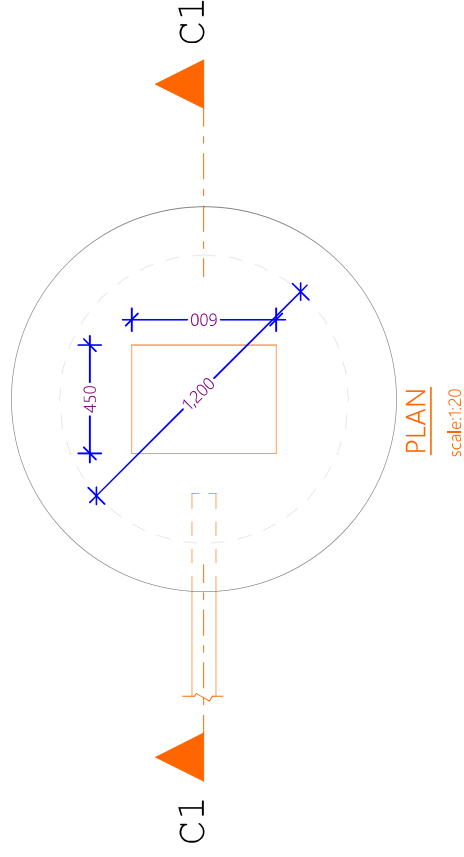
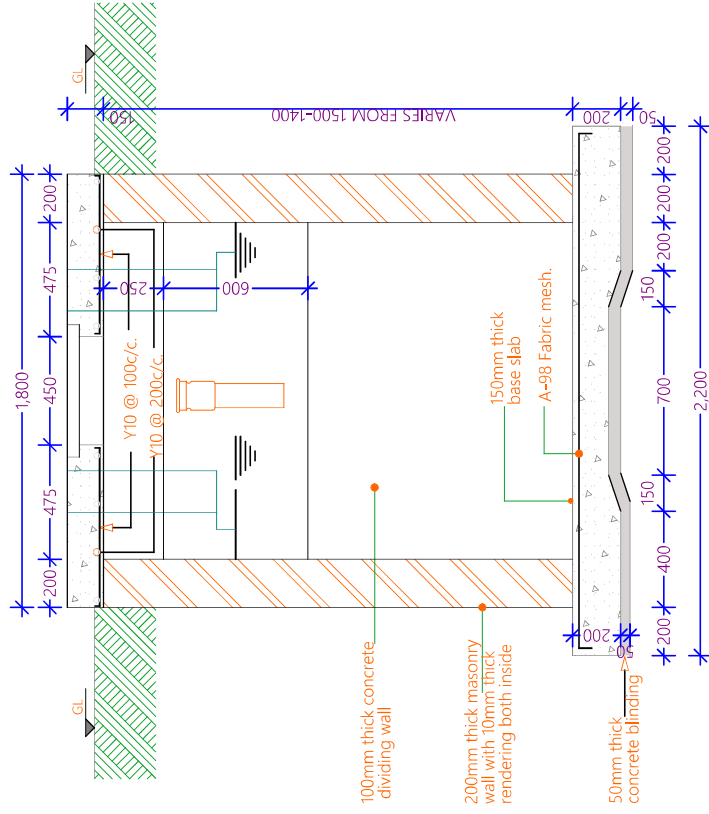


PROJECT TITLE:	DONOR:	DRAWING TITLE:	Project No.	Sheet No. 1 / 4	 <b>ENDING EXTREME POVERTY WHATEVER IT TAKES</b> <b>CONCERN</b> worldwide Somalia
GPE - ESPIG Construction Program, Somalia, Construction of MoE office block - septic tank	 		Scale: 1:100	Date: Sep 2021	
			Design: H.E.	Checked:	



PROJECT TITLE:		DONOR:		DRAWING TITLE:		Project No.		Sheet No. 2 / 4	
GPE - ESPIG Construction Program, Somalia, Construction of MoE office block - septic tank						Scale: 1:100		Date: Sep 2021	
						Design: H.E.		Checked:	
									
						Somalia			



PROJECT TITLE:

GPE - ESPIG Construction Program,  
Somalia, Construction of MoE office  
block - septic tank

DONOR:



DRAWING TITLE:



Project No.

Scale: 1:100

Sheet No. 3 / 4


Date: Sep 2021

Checked:

Design: H.E.





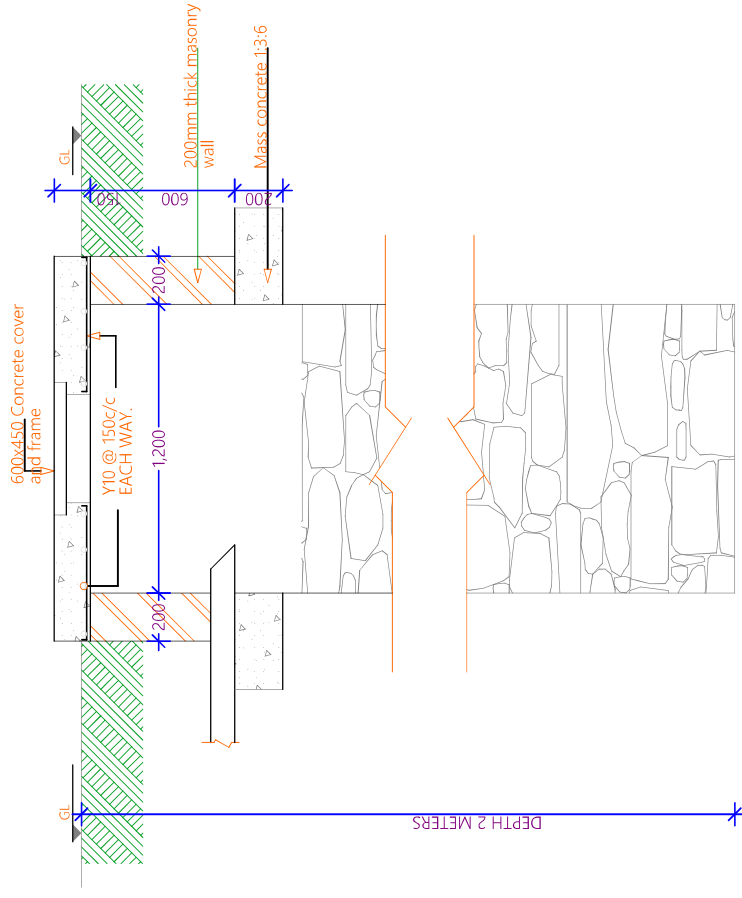

Somalia



### SECTION C-C

scale: 1:20

### SOAK PIT DETAILS

<div>PROJECT TITLE:</div> <div>GPE - ESPIG Construction Program, Somalia, Construction of MoE office block - septic tank</div>	<div>DONOR:</div> <div>   </div>	<div>DRAWING TITLE:</div>	<div>Project No.</div> <div>Scale: 1:100</div> <div>Design: H.E.</div>	<div>Sheet No. 4 / 4</div> <div>Date: Sep 2021</div> <div>Checked:</div>	<div>   </div> <div>Somalia</div>
--	--	---------------------------	--	--	---