


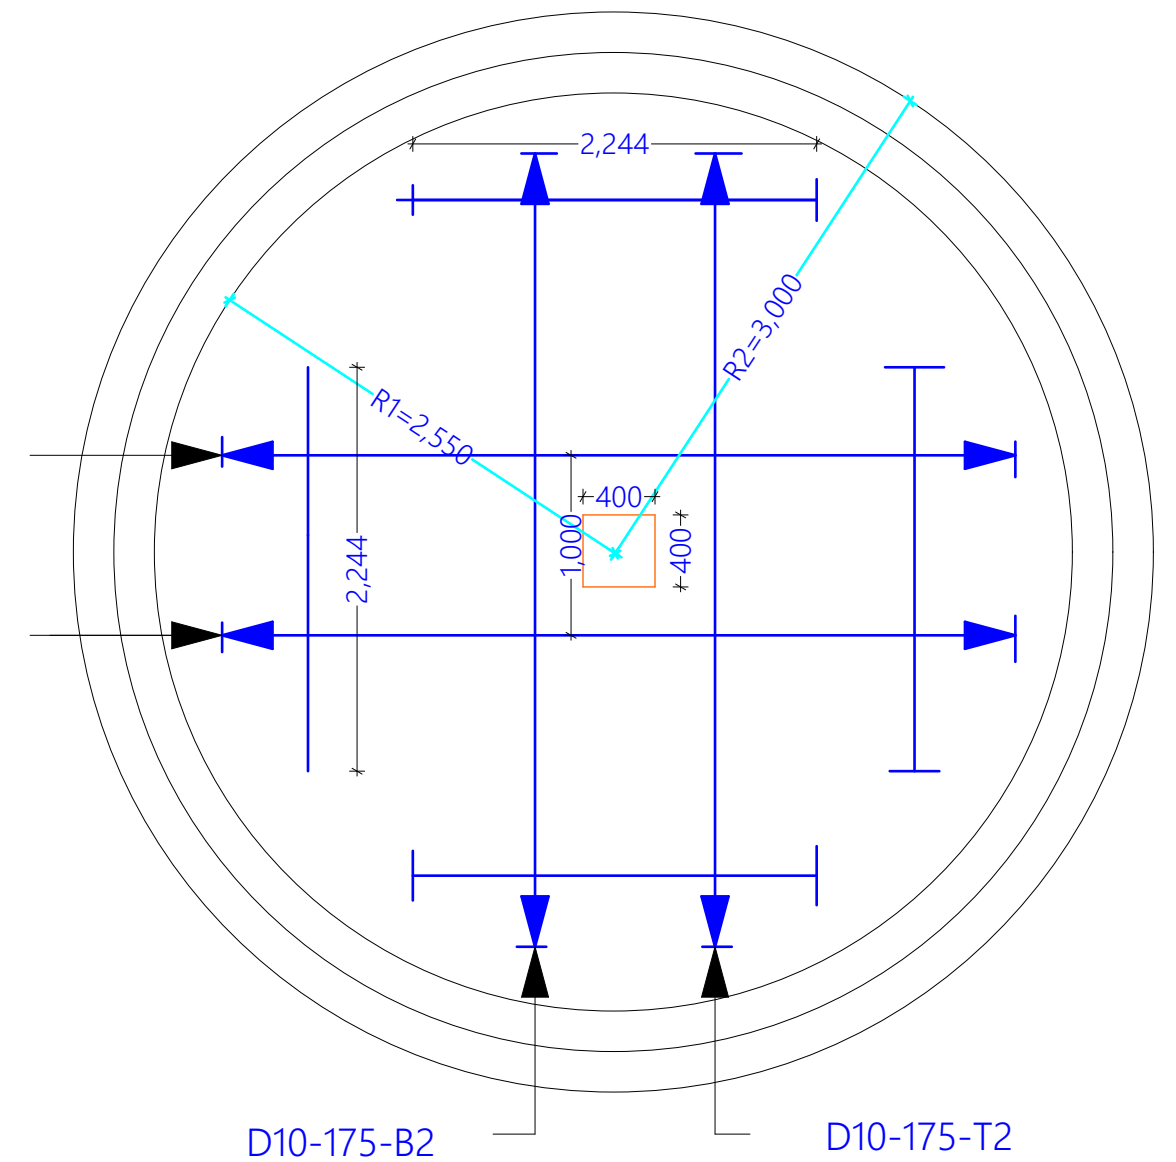


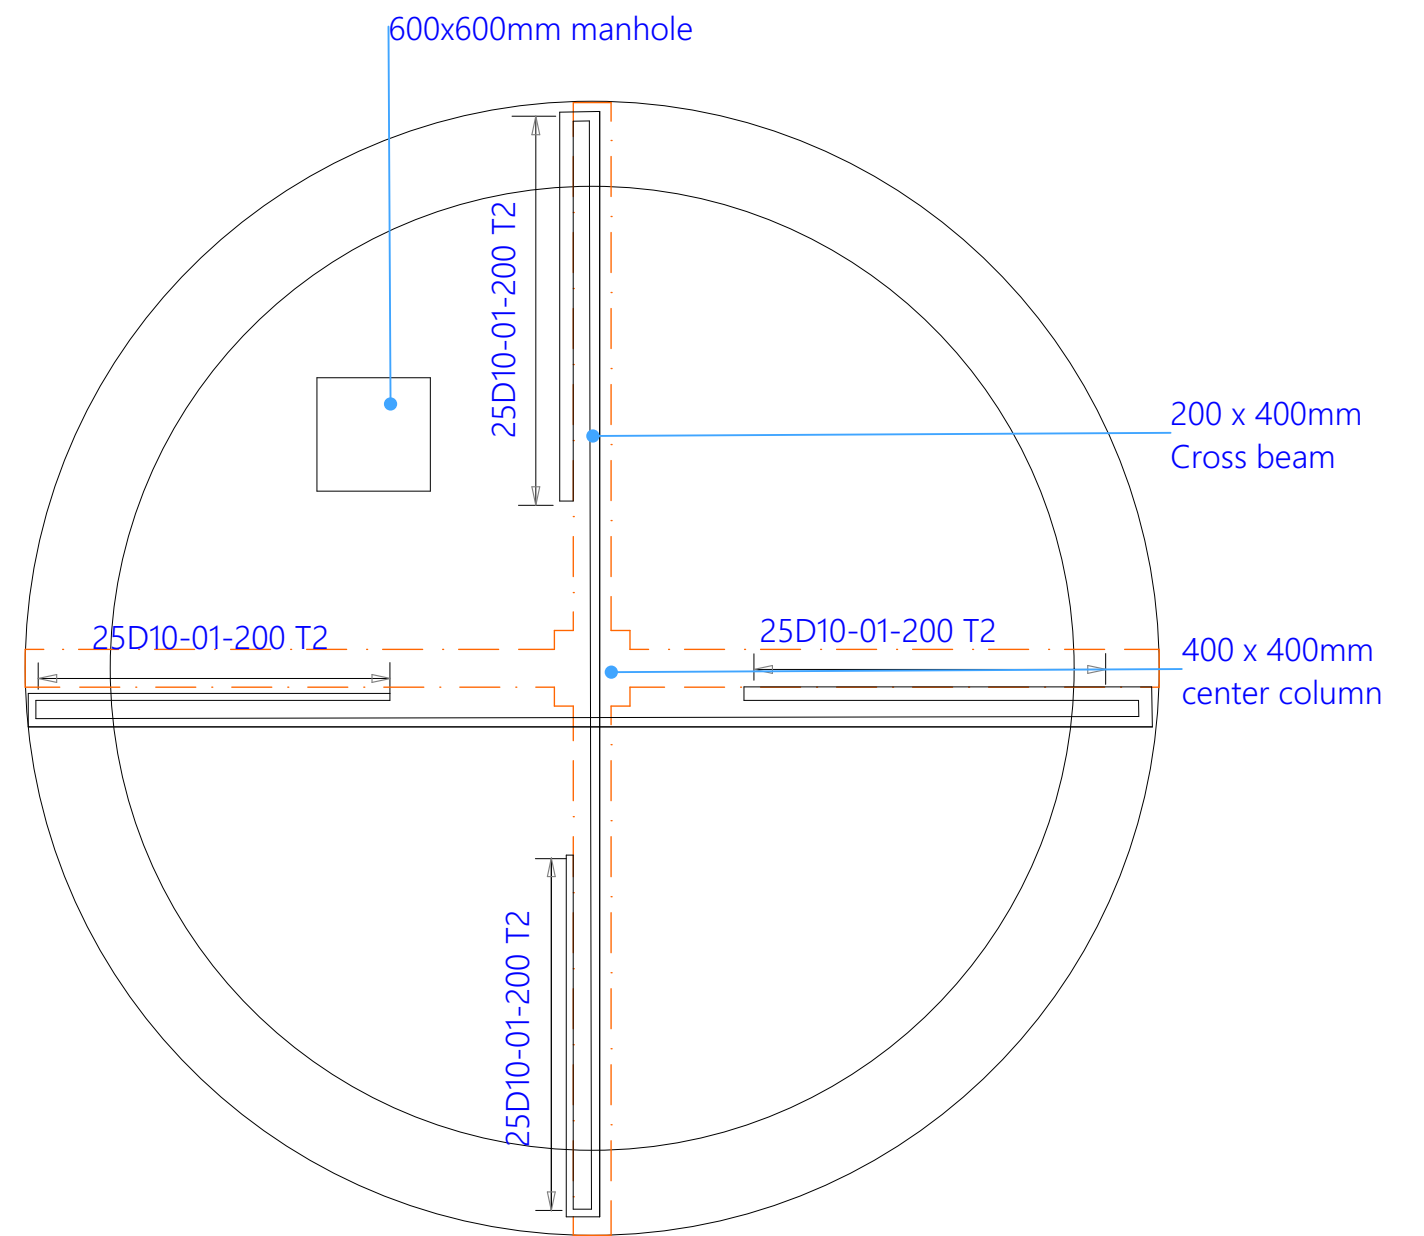
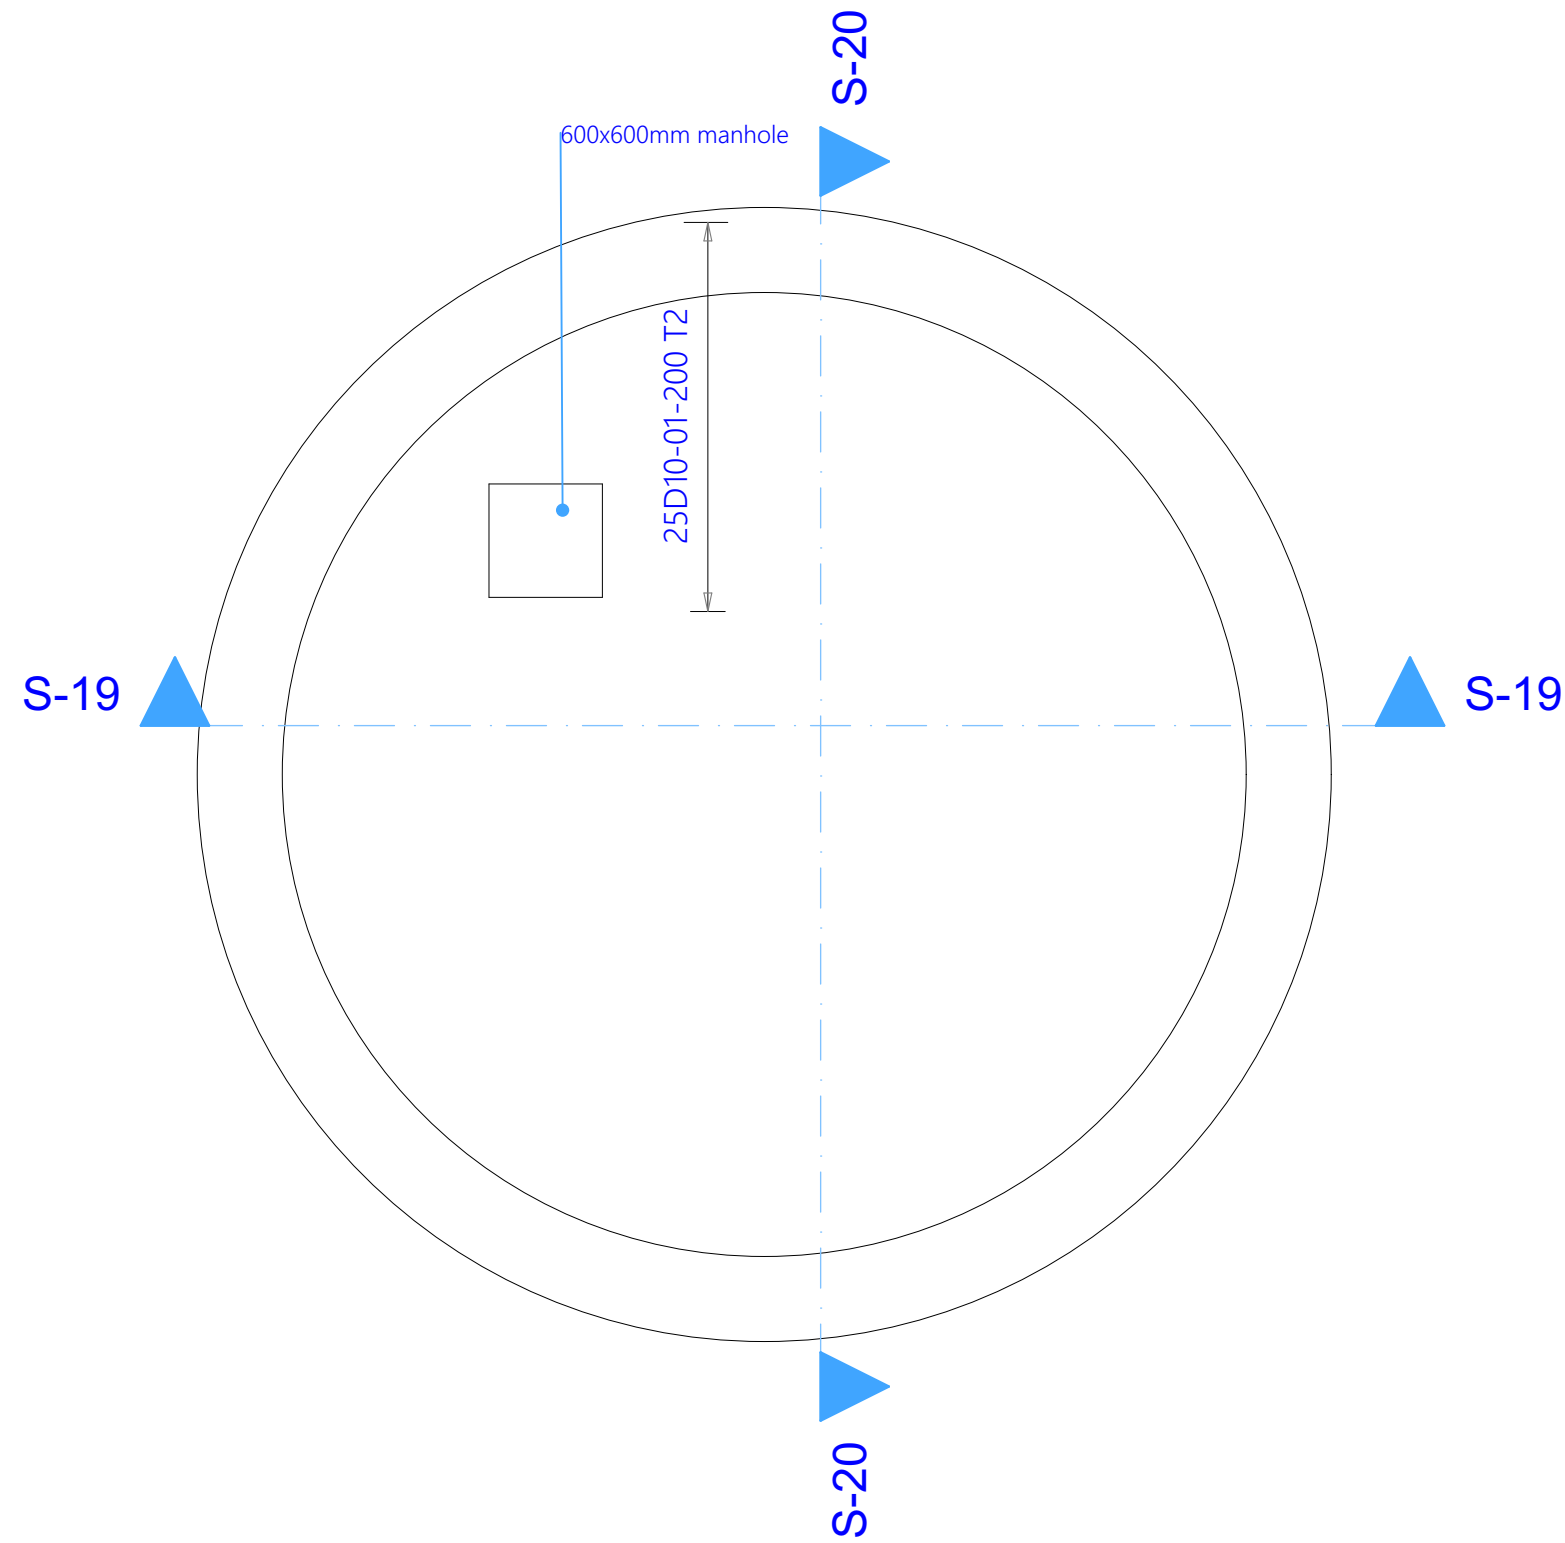
D10-175-B2





D10-175-T2




RC details-Floor Slab Plan





PROJECT TITLE:	DONOR:	DRAWING TITLE:	Project No.	Sheet No. 1/6	 ENDING EXTREME POVERTY WHATEVER IT TAKES Somalia
JUBALAND TTI in Kismayo Jubaland State, Gedo Region, Somalia	 	WALL AND FLOOR SLAB REBAR	Scale: 1:100	Date: Oct 2021	
		REF: P_JUBALAND TTI_50CM UW STORAGE	Design: H.E.	Checked:	

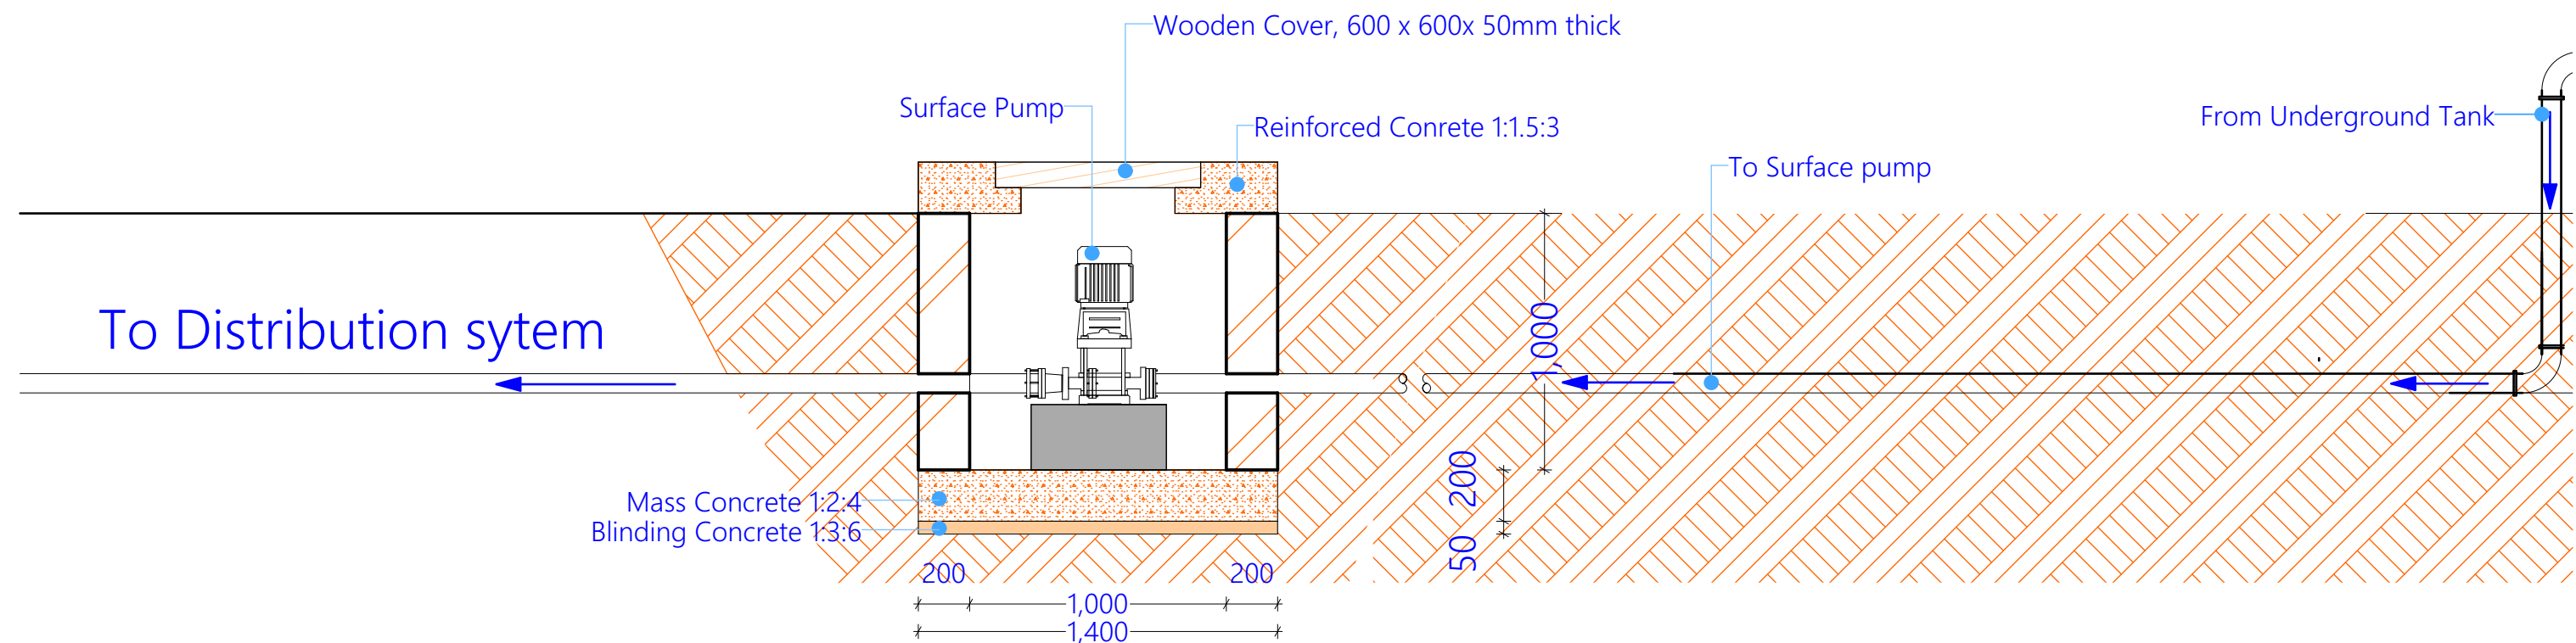






PROJECT TITLE:	DONOR:	DRAWING TITLE:	Project No.	Sheet No. 2/6	  Somalia
JUBALAND TTI in Kismayo Jubaland State, Gedo Region, Somalia	 	TOP SLAB STRUCTURAL DETAILS	Scale: 1:100	Date: Oct 2021	
		REF: P_JUBALAND TTI_50CM UW STORAGE	Design: H.E.	Checked:	




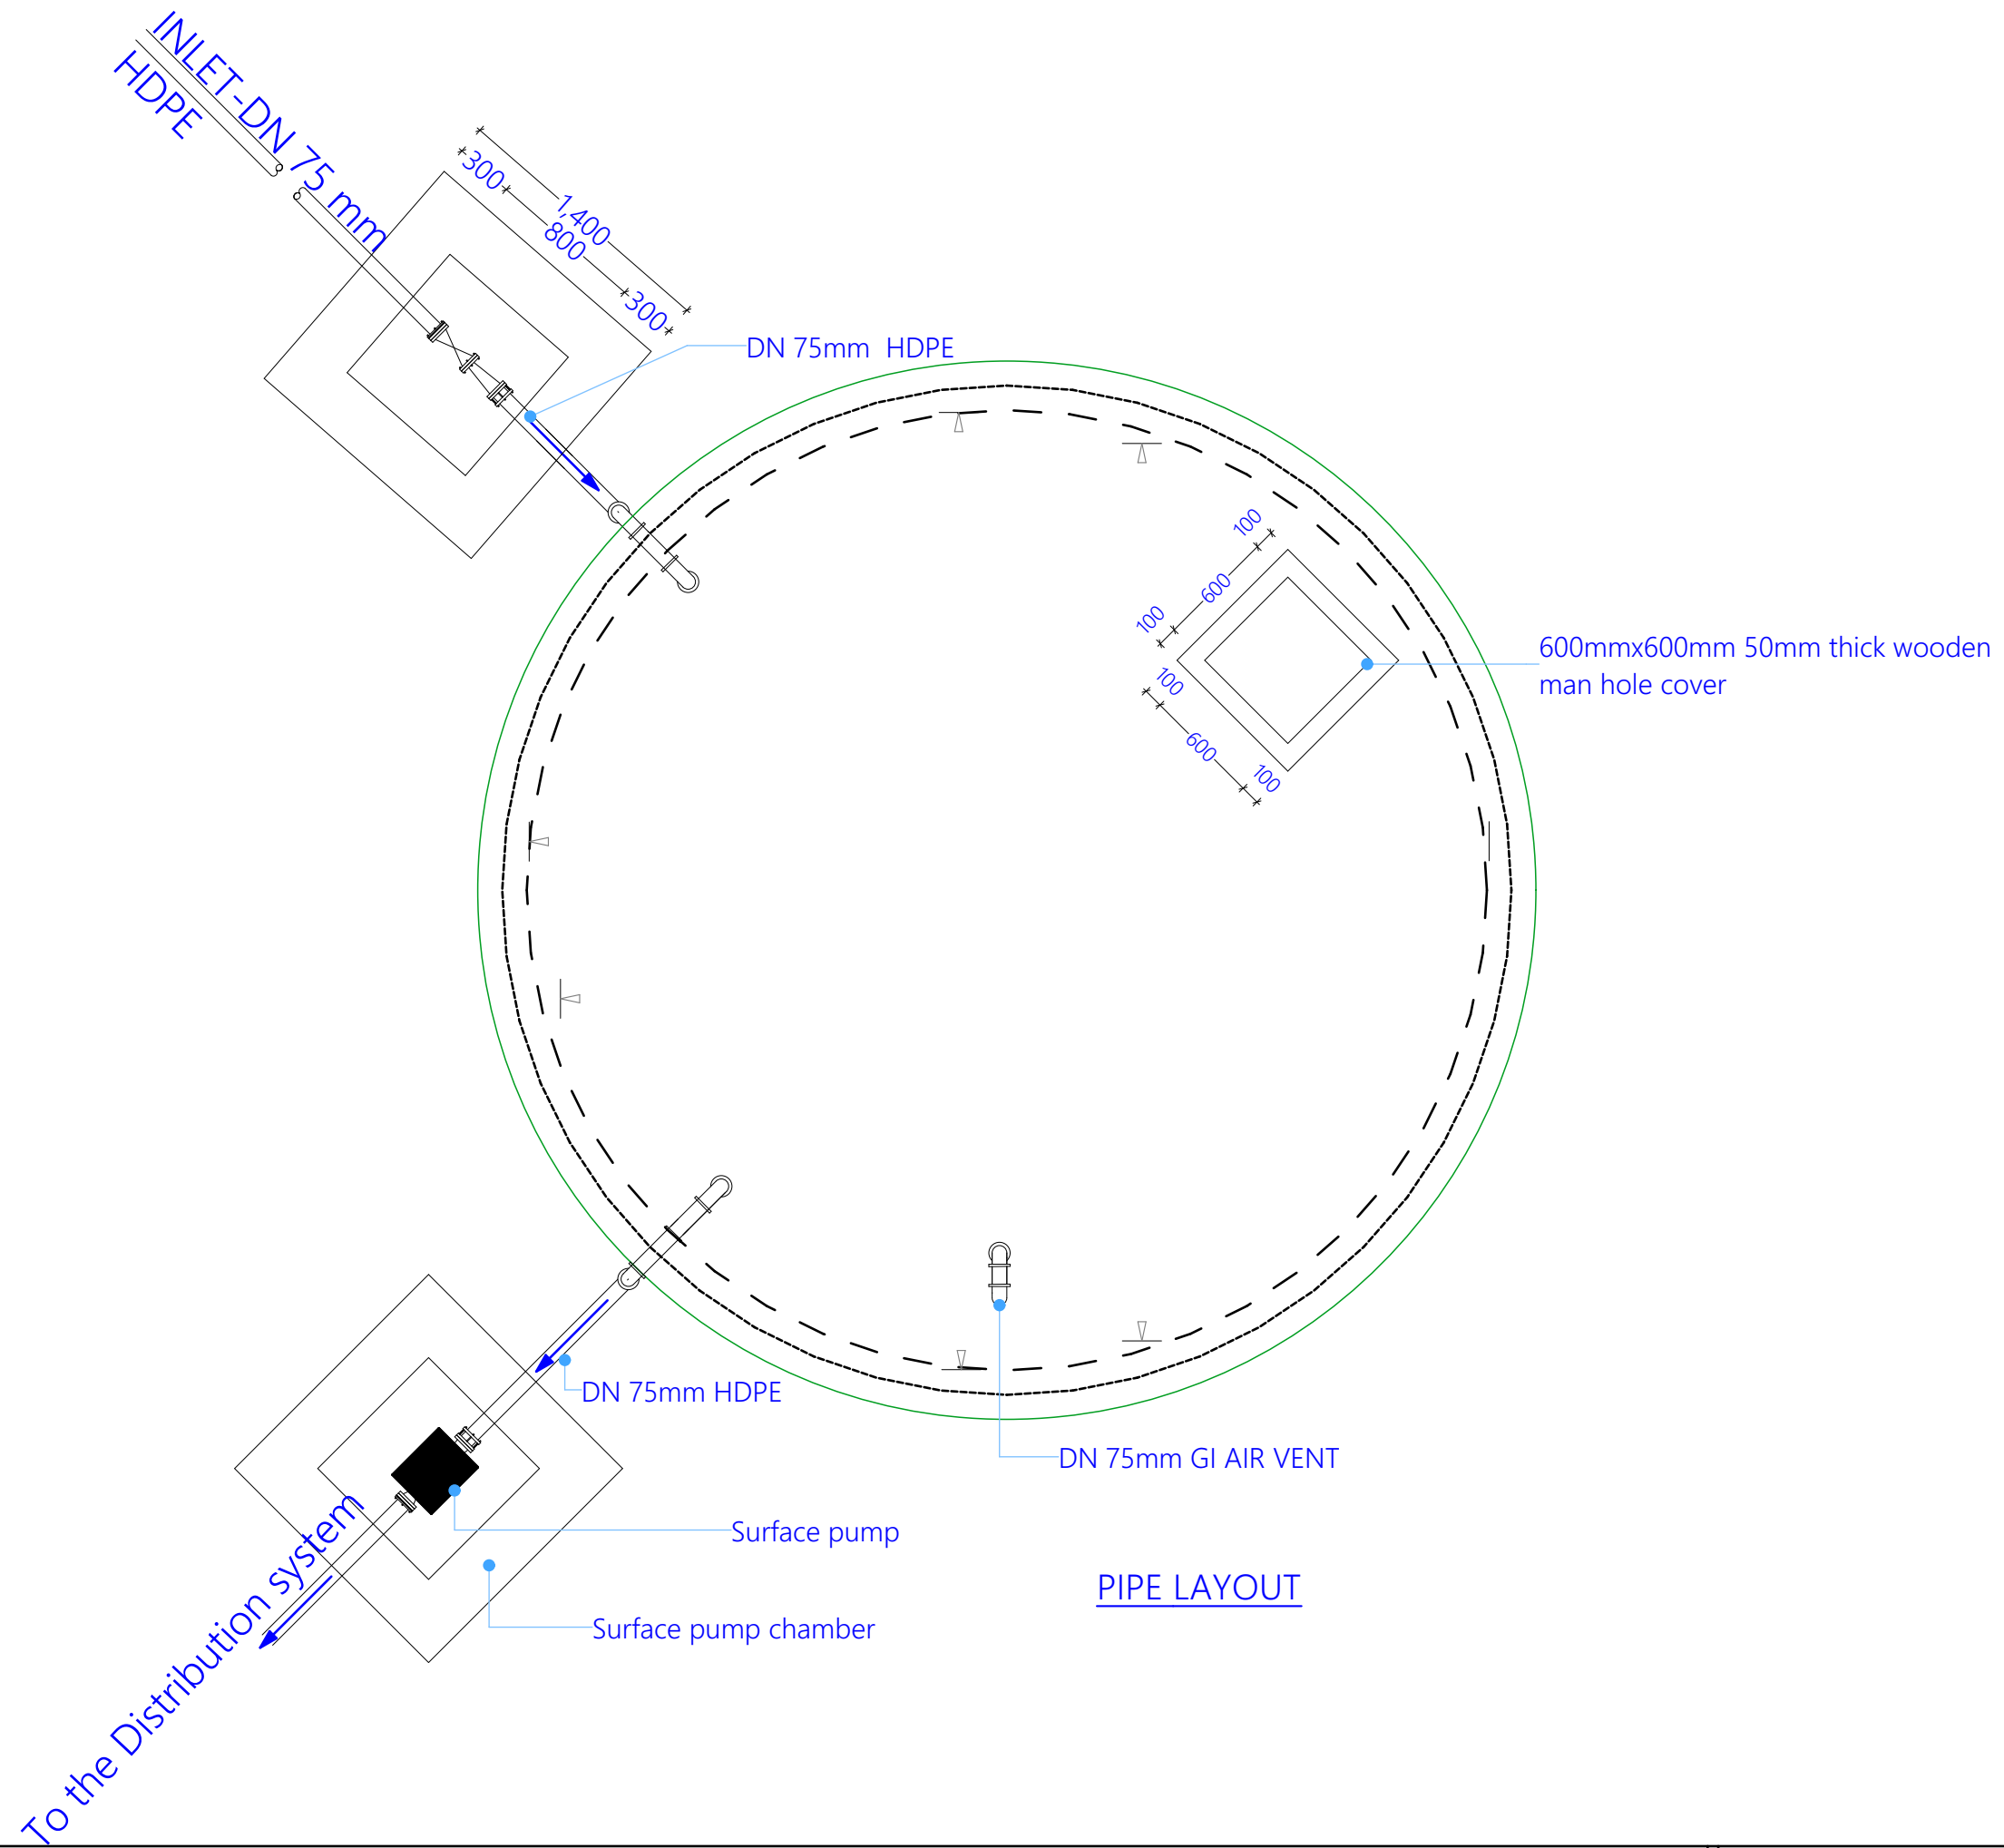



Surface Pump Chamber outlet
SCALE 1:50

PROJECT TITLE:	DONOR:	DRAWING TITLE:	Project No.	Sheet No. 3/6	  Somalia
JUBALAND TTI in Kismayo Jubaland State, Gedo Region, Somalia	 	SURFACE PUMP CHAMBER OUTLET REF: P_JUBALAND TTI_50CM UW STORAGE	Scale: 1:100	Date: Oct 2021	
			Design: H.E.	Checked:	

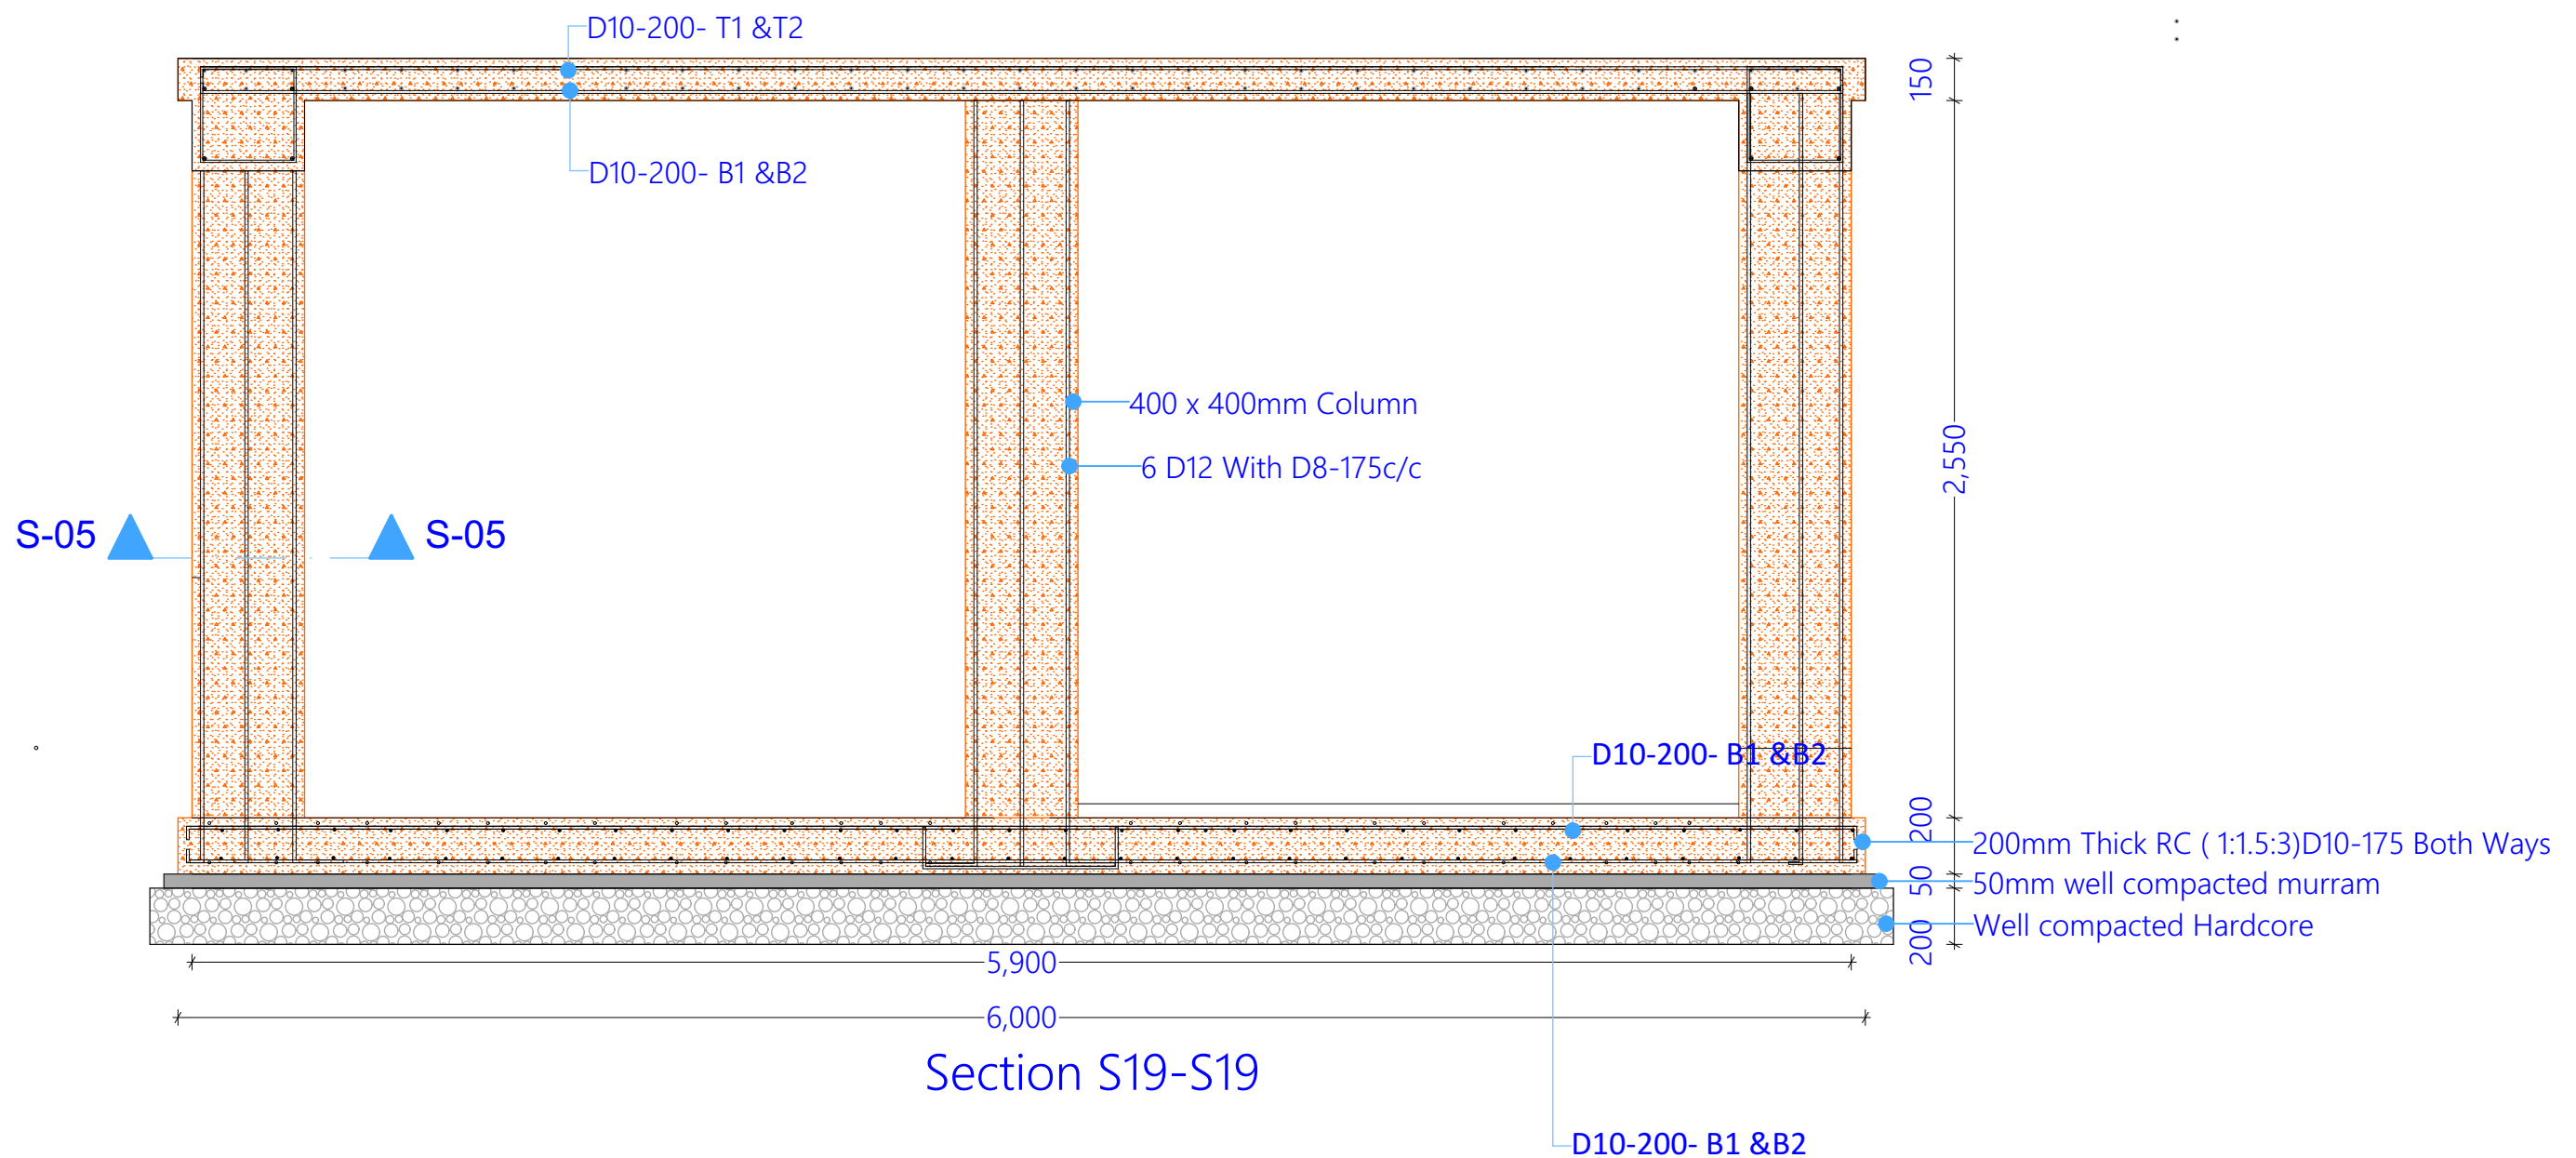

PROJECT TITLE:	DONOR:	DRAWING TITLE:	Project No.	Sheet No. 4/6	  Somalia
JUBALAND TTI in Kismayo Jubaland State, Gedo Region, Somalia	 	PIPE LAYOUT	Scale: 1:100	Date: Oct 2021	
		REF: P_JUBALAND TTI_50CM UW STORAGE	Design: H.E.	Checked:	



PROJECT TITLE:	DONOR:	DRAWING TITLE:	Project No.	Sheet No. 6/6	  Somalia
JUBALAND TTI in Kismayo Jubaland State, Gedo Region, Somalia	 	COLUMN AND SLAB SECTION	Scale: 1:100	Date: Oct 2021	
		REF: P_JUBALAND TTI_50CM UW STORAGE	Design: H.E.	Checked:	