


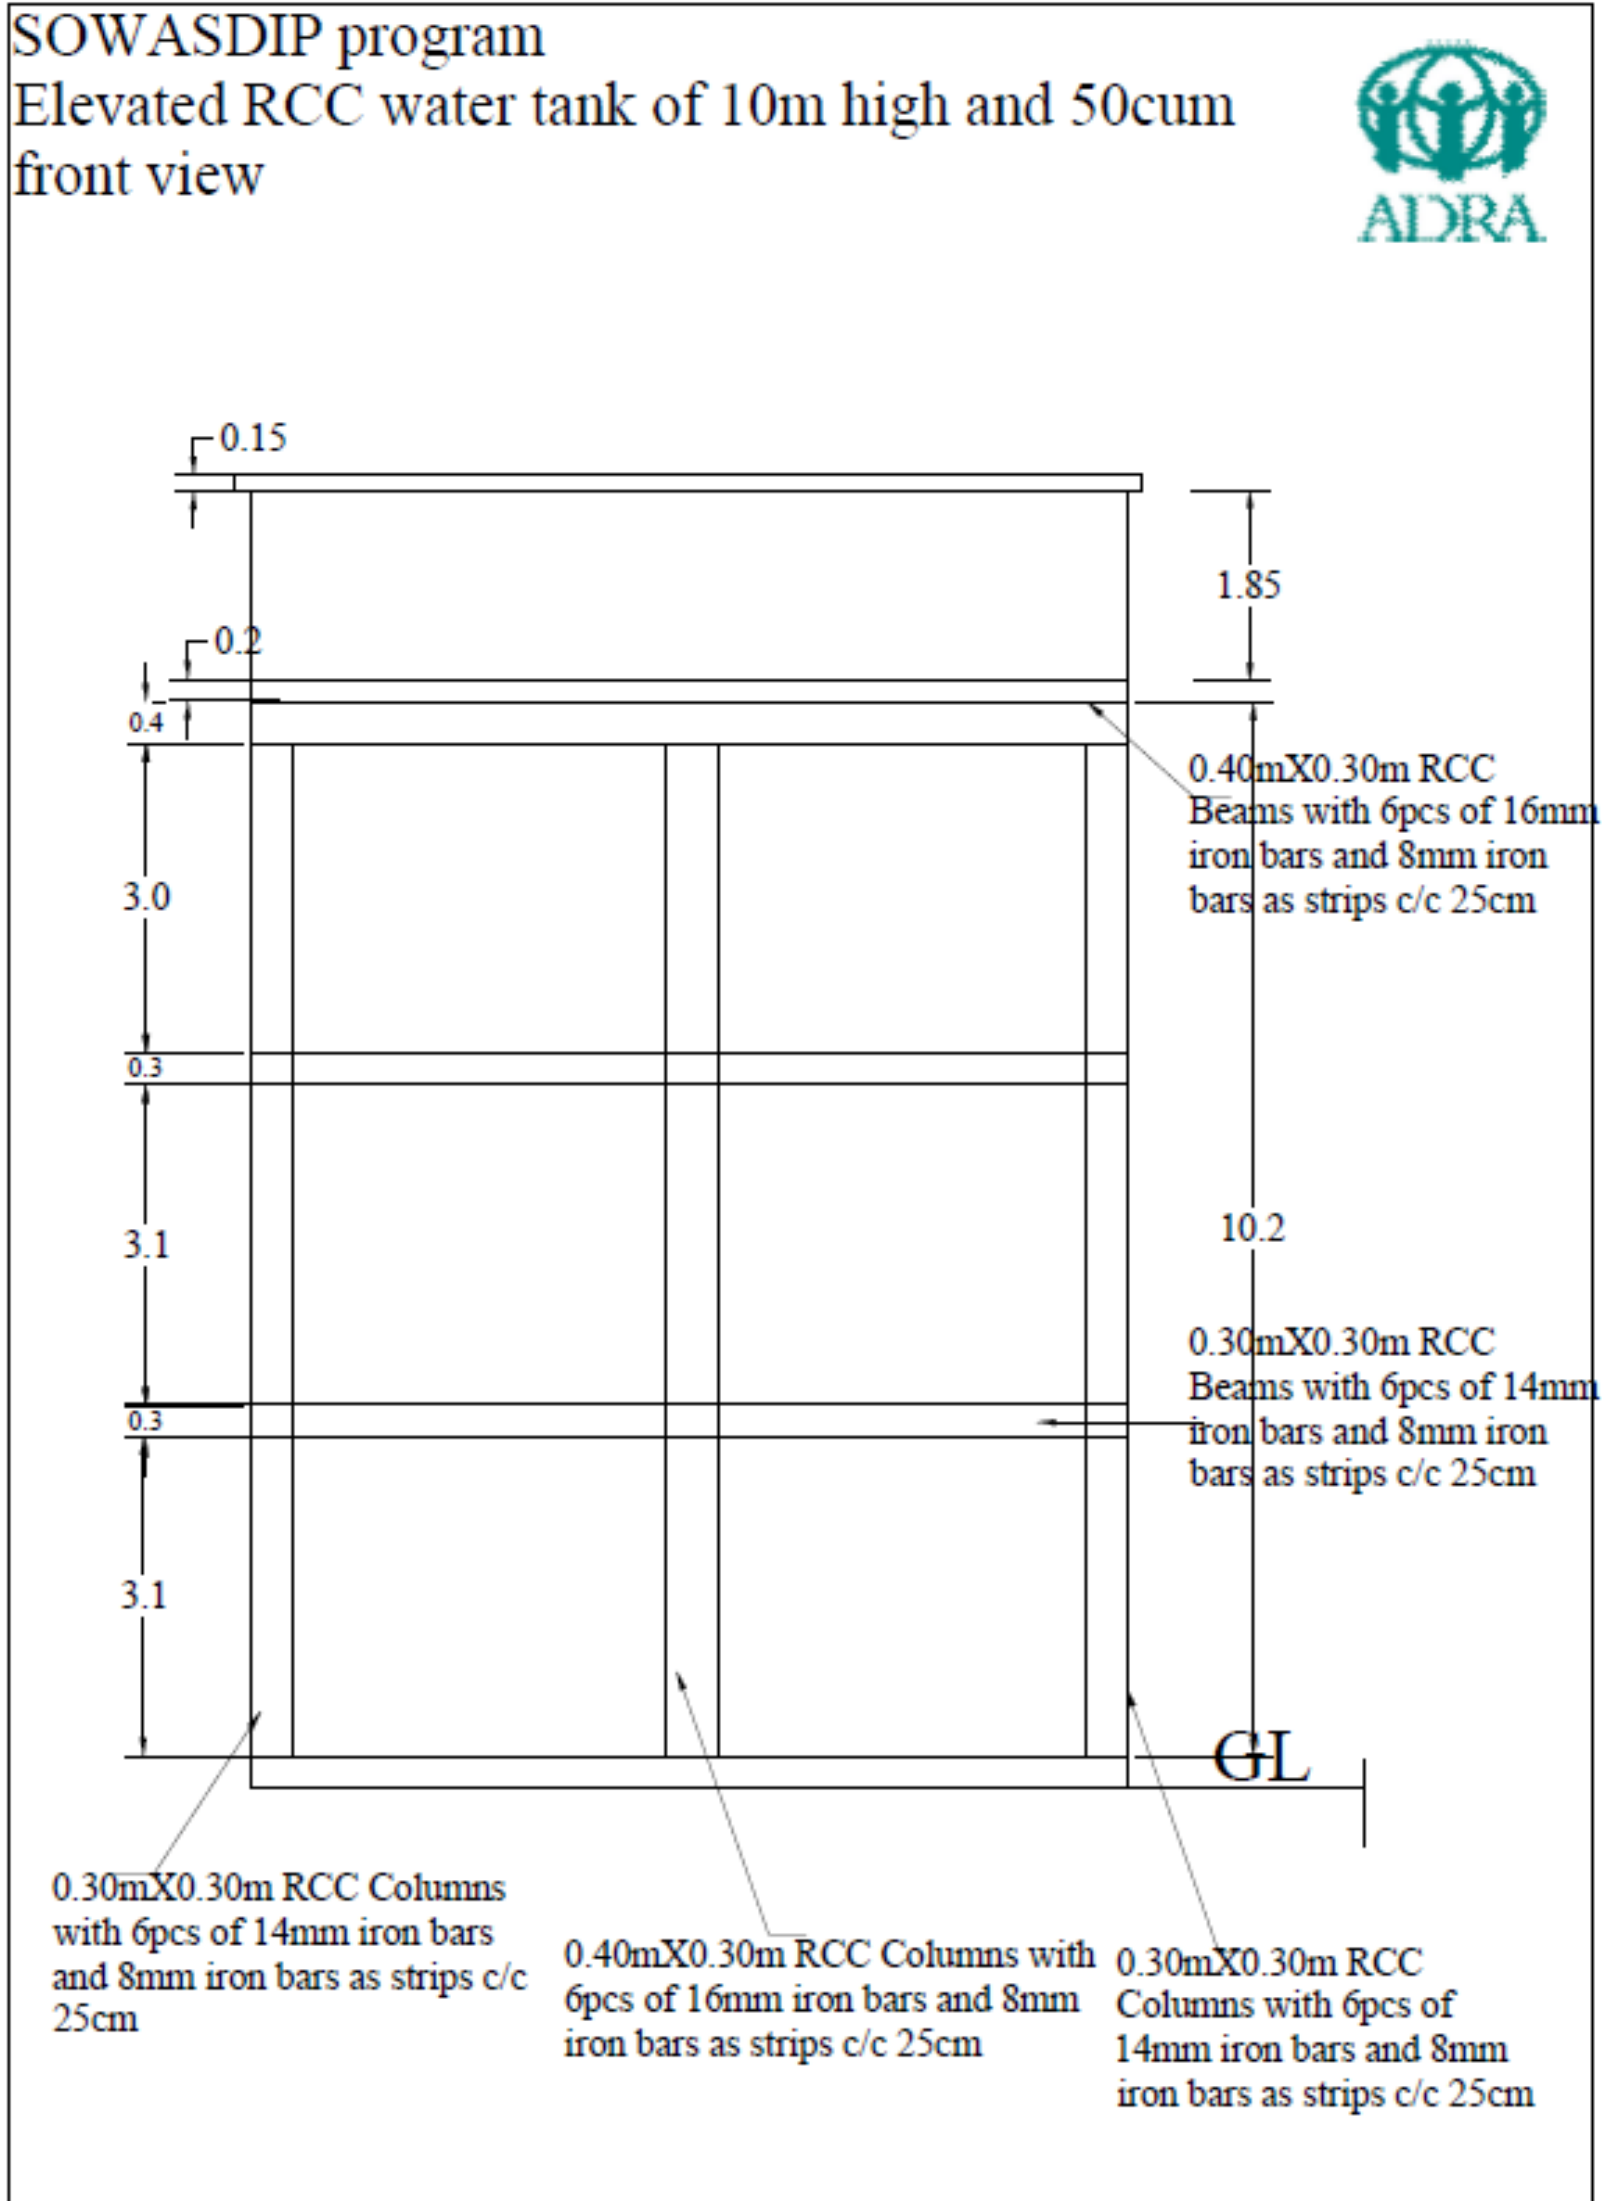

GORYCAWL BOREHOLE ANCILLARY WSS IN BORAMA DISTRICT, SOMALILAND


Annex 1-Drawings




SOWASIP program
 Elevated RCC water tank of 10m high and 50cum
 Horizontal section view




Foundation plan

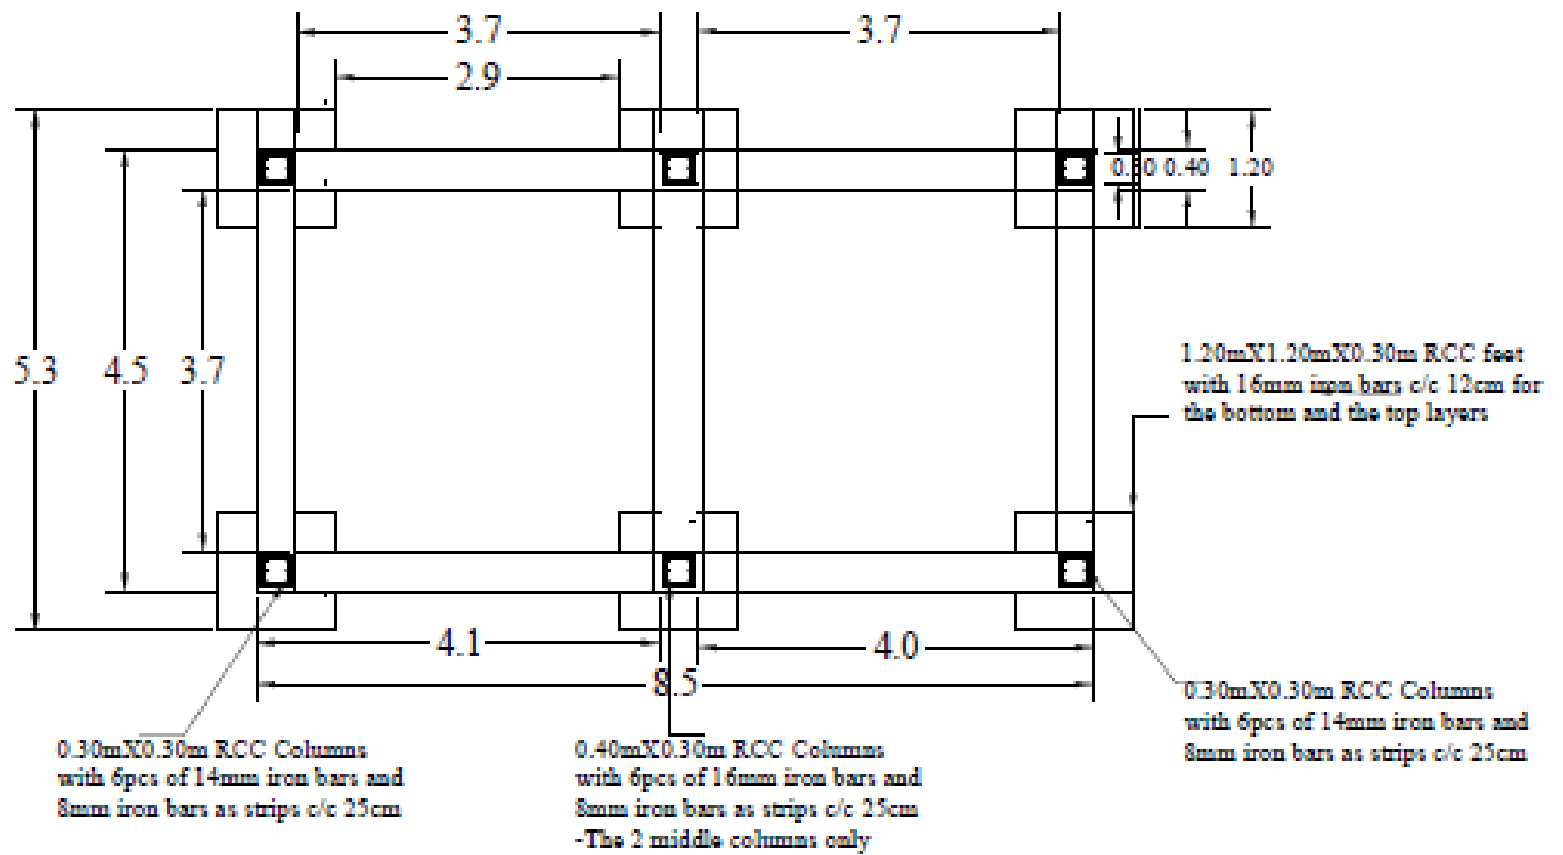

Horizontal section for top water tank

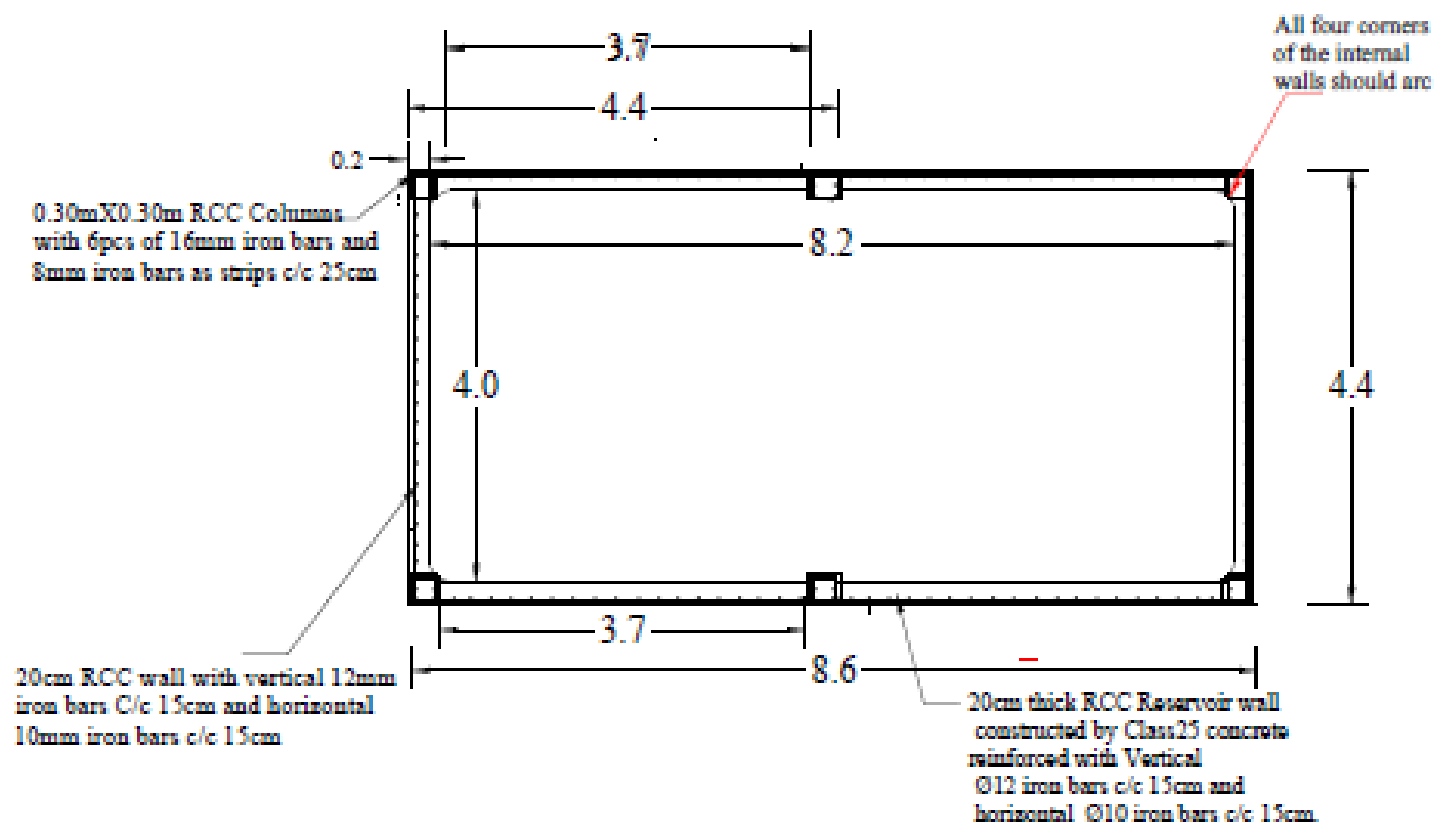

SOWASIP Program
Elevated RCC water tank of 10m high and 50cm
Vertical section view

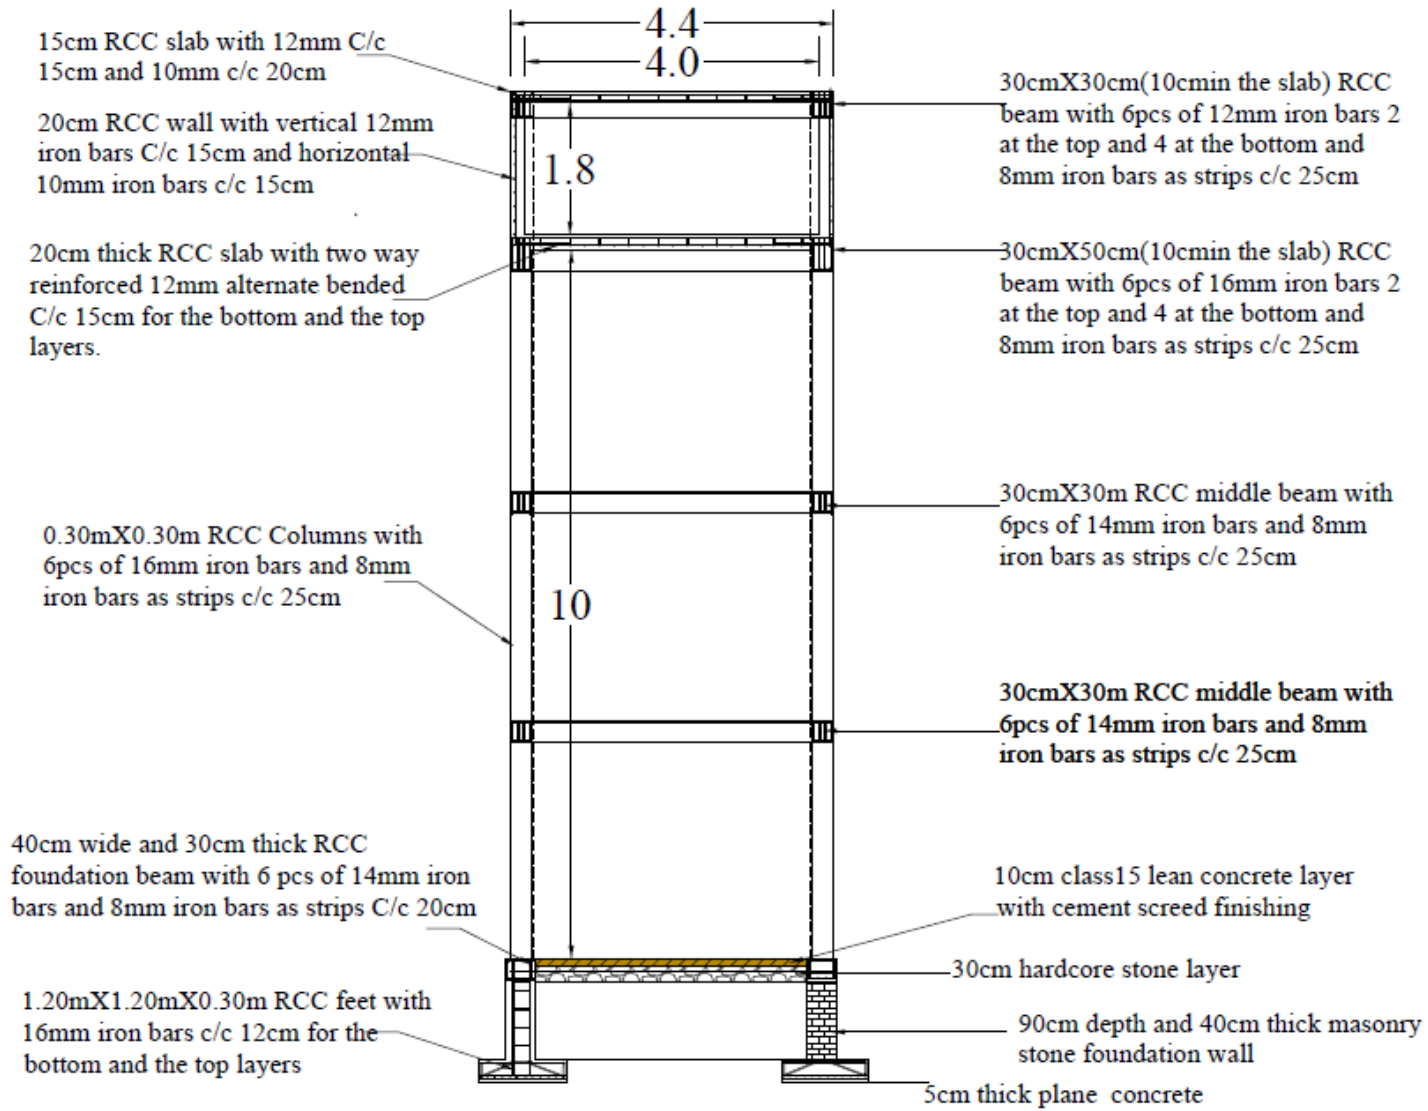

Human Kiosk

